


# TYPICAL SECTIONS & DESIGN DATA

ITEM 406.25 BITUMINOUS CONCRETE PAVEMENT  
LEVELING COURSE TYPE IV (363 TONS/MILE )  
1 1/4" WEARING COURSE TYPE IV (± 1/4")  
AS DIRECTED BY THE ENGINEER

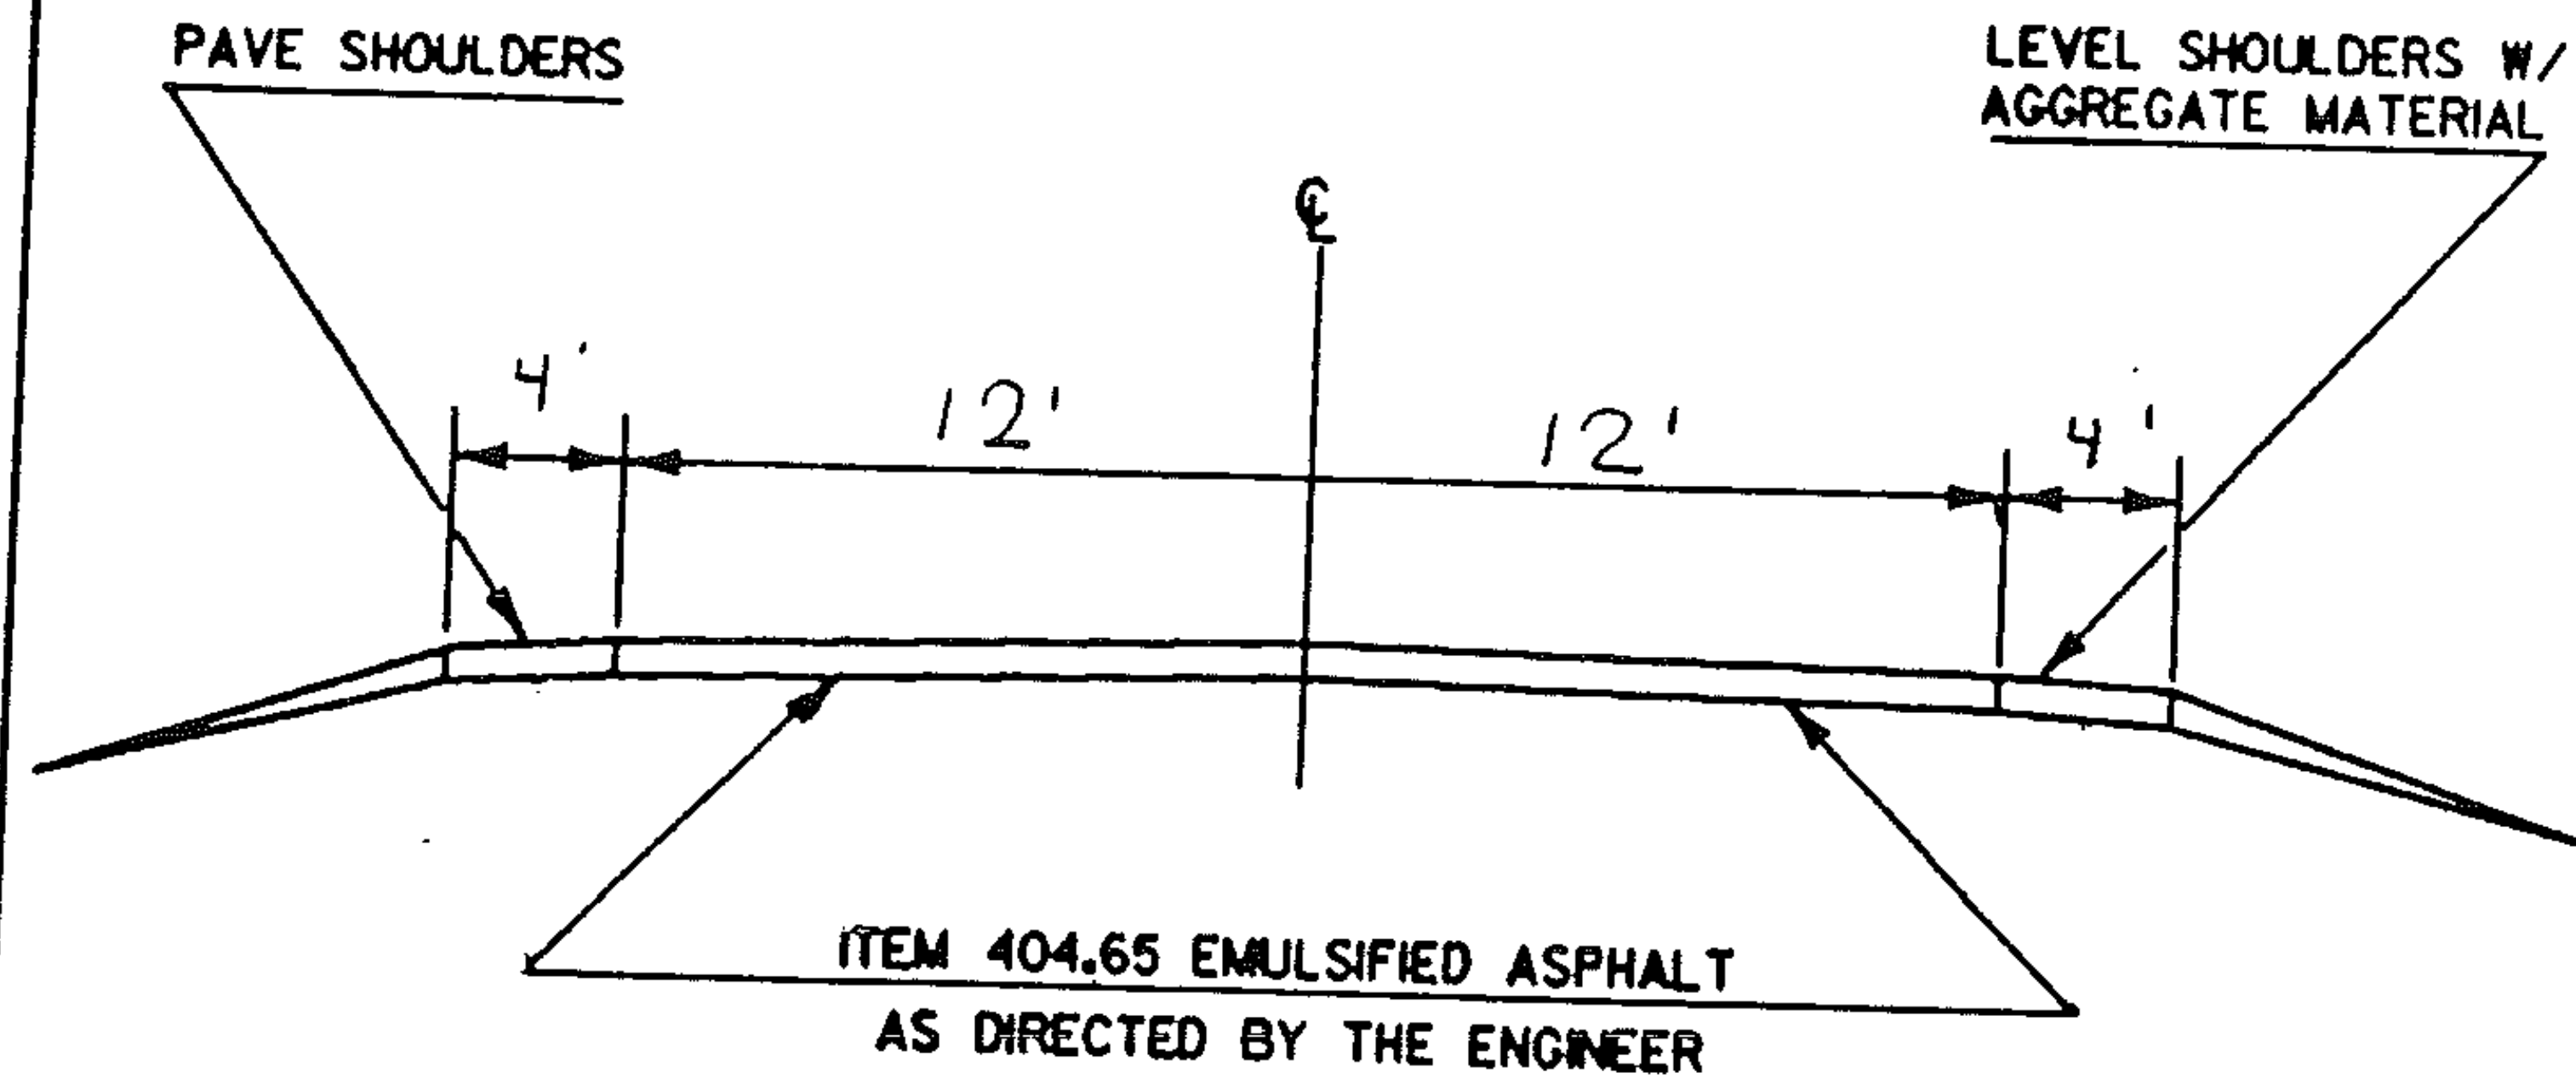

ARLINGTON M.M. 6.532 - 6.634

PROJECT ARLINGTON

NO. HMA 28.52  
SHEET 19 OF 34 SHEETS