

INDEX OF SHEETS

1. TITLE SHEET
2. QUANTITY SHEET
- 3-12. GRANVILLE HMA 2860
- 13-22. HANCOCK-GRANVILLE HMA 2823
- 23-32. ROCHESTER-HANCOCK HMA 2828

STANDARDS

- | | | |
|----------|-----------------------------------|---------|
| 33. E-2 | APPROACH SIGNS, ROAD CONSTRUCTION | 2-3-86R |
| 34. E-6 | CONSTRUCTION SIGNS, ON PROJECT | 2-3-86R |
| 35. E-7 | DELINEATION, BARRICADES & DETOURS | 2-3-86R |
| 36. E-7A | BREAKAWAY BARRICADE DETAILS | 2-3-86R |
| 37. E-8 | APPROACH SIGNS, MAJOR MAINTENANCE | 2-3-86R |
| 38. E-10 | APPROACH SIGNS, MINOR MAINTENANCE | 2-3-86R |

STATE OF VERMONT AGENCY OF TRANSPORTATION




PROPOSED IMPROVEMENT TOWNS OF GRANVILLE, HANCOCK & ROCHESTER

RESURFACING PROJECTS

WORK PERFORMED UNDER THIS PROJECT SHALL CONSIST OF RESURFACING THE HIGHWAY, INCLUDING SHOULDERS AND NEW PAVEMENT MARKINGS.

CONTRACT PLANS

THESE PLANS DO NOT REFLECT
CHANGES MADE ON THE PROJECT.

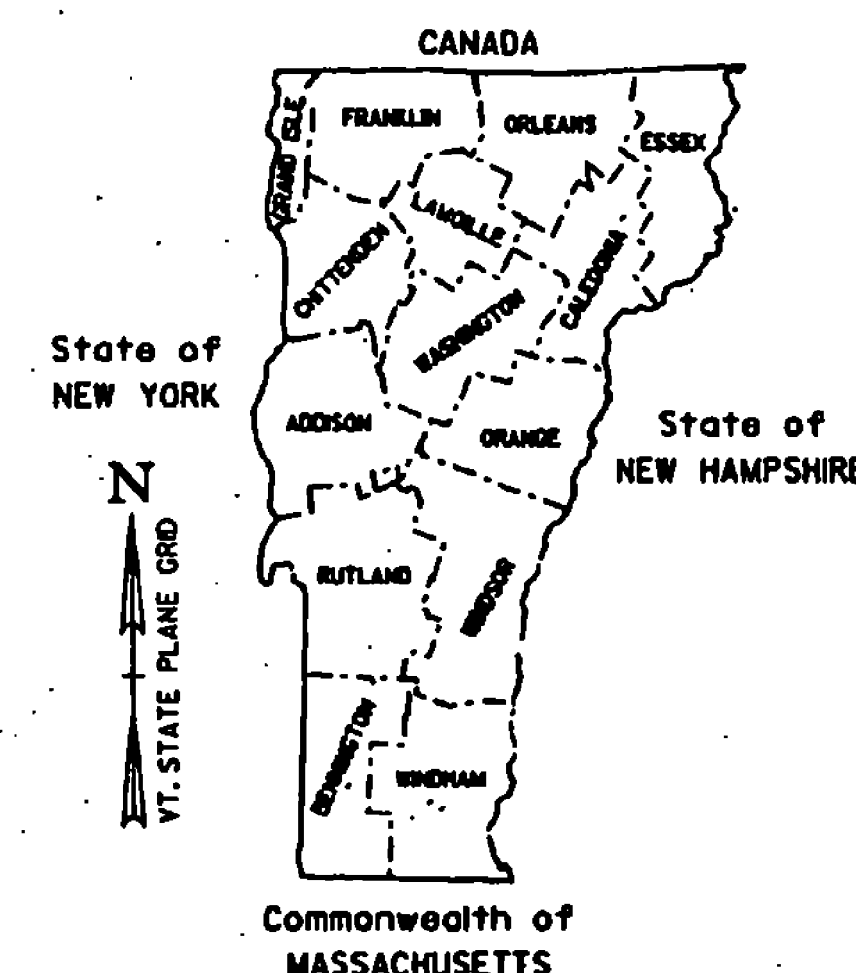


Date SEP 10 1987

PIKE INDUSTRIES INC.
Contractor

Don D. Matis
Signature

VICE PRESIDENT
Title

Arthur G. Hull
ACTING Transportation Secretary's Signature

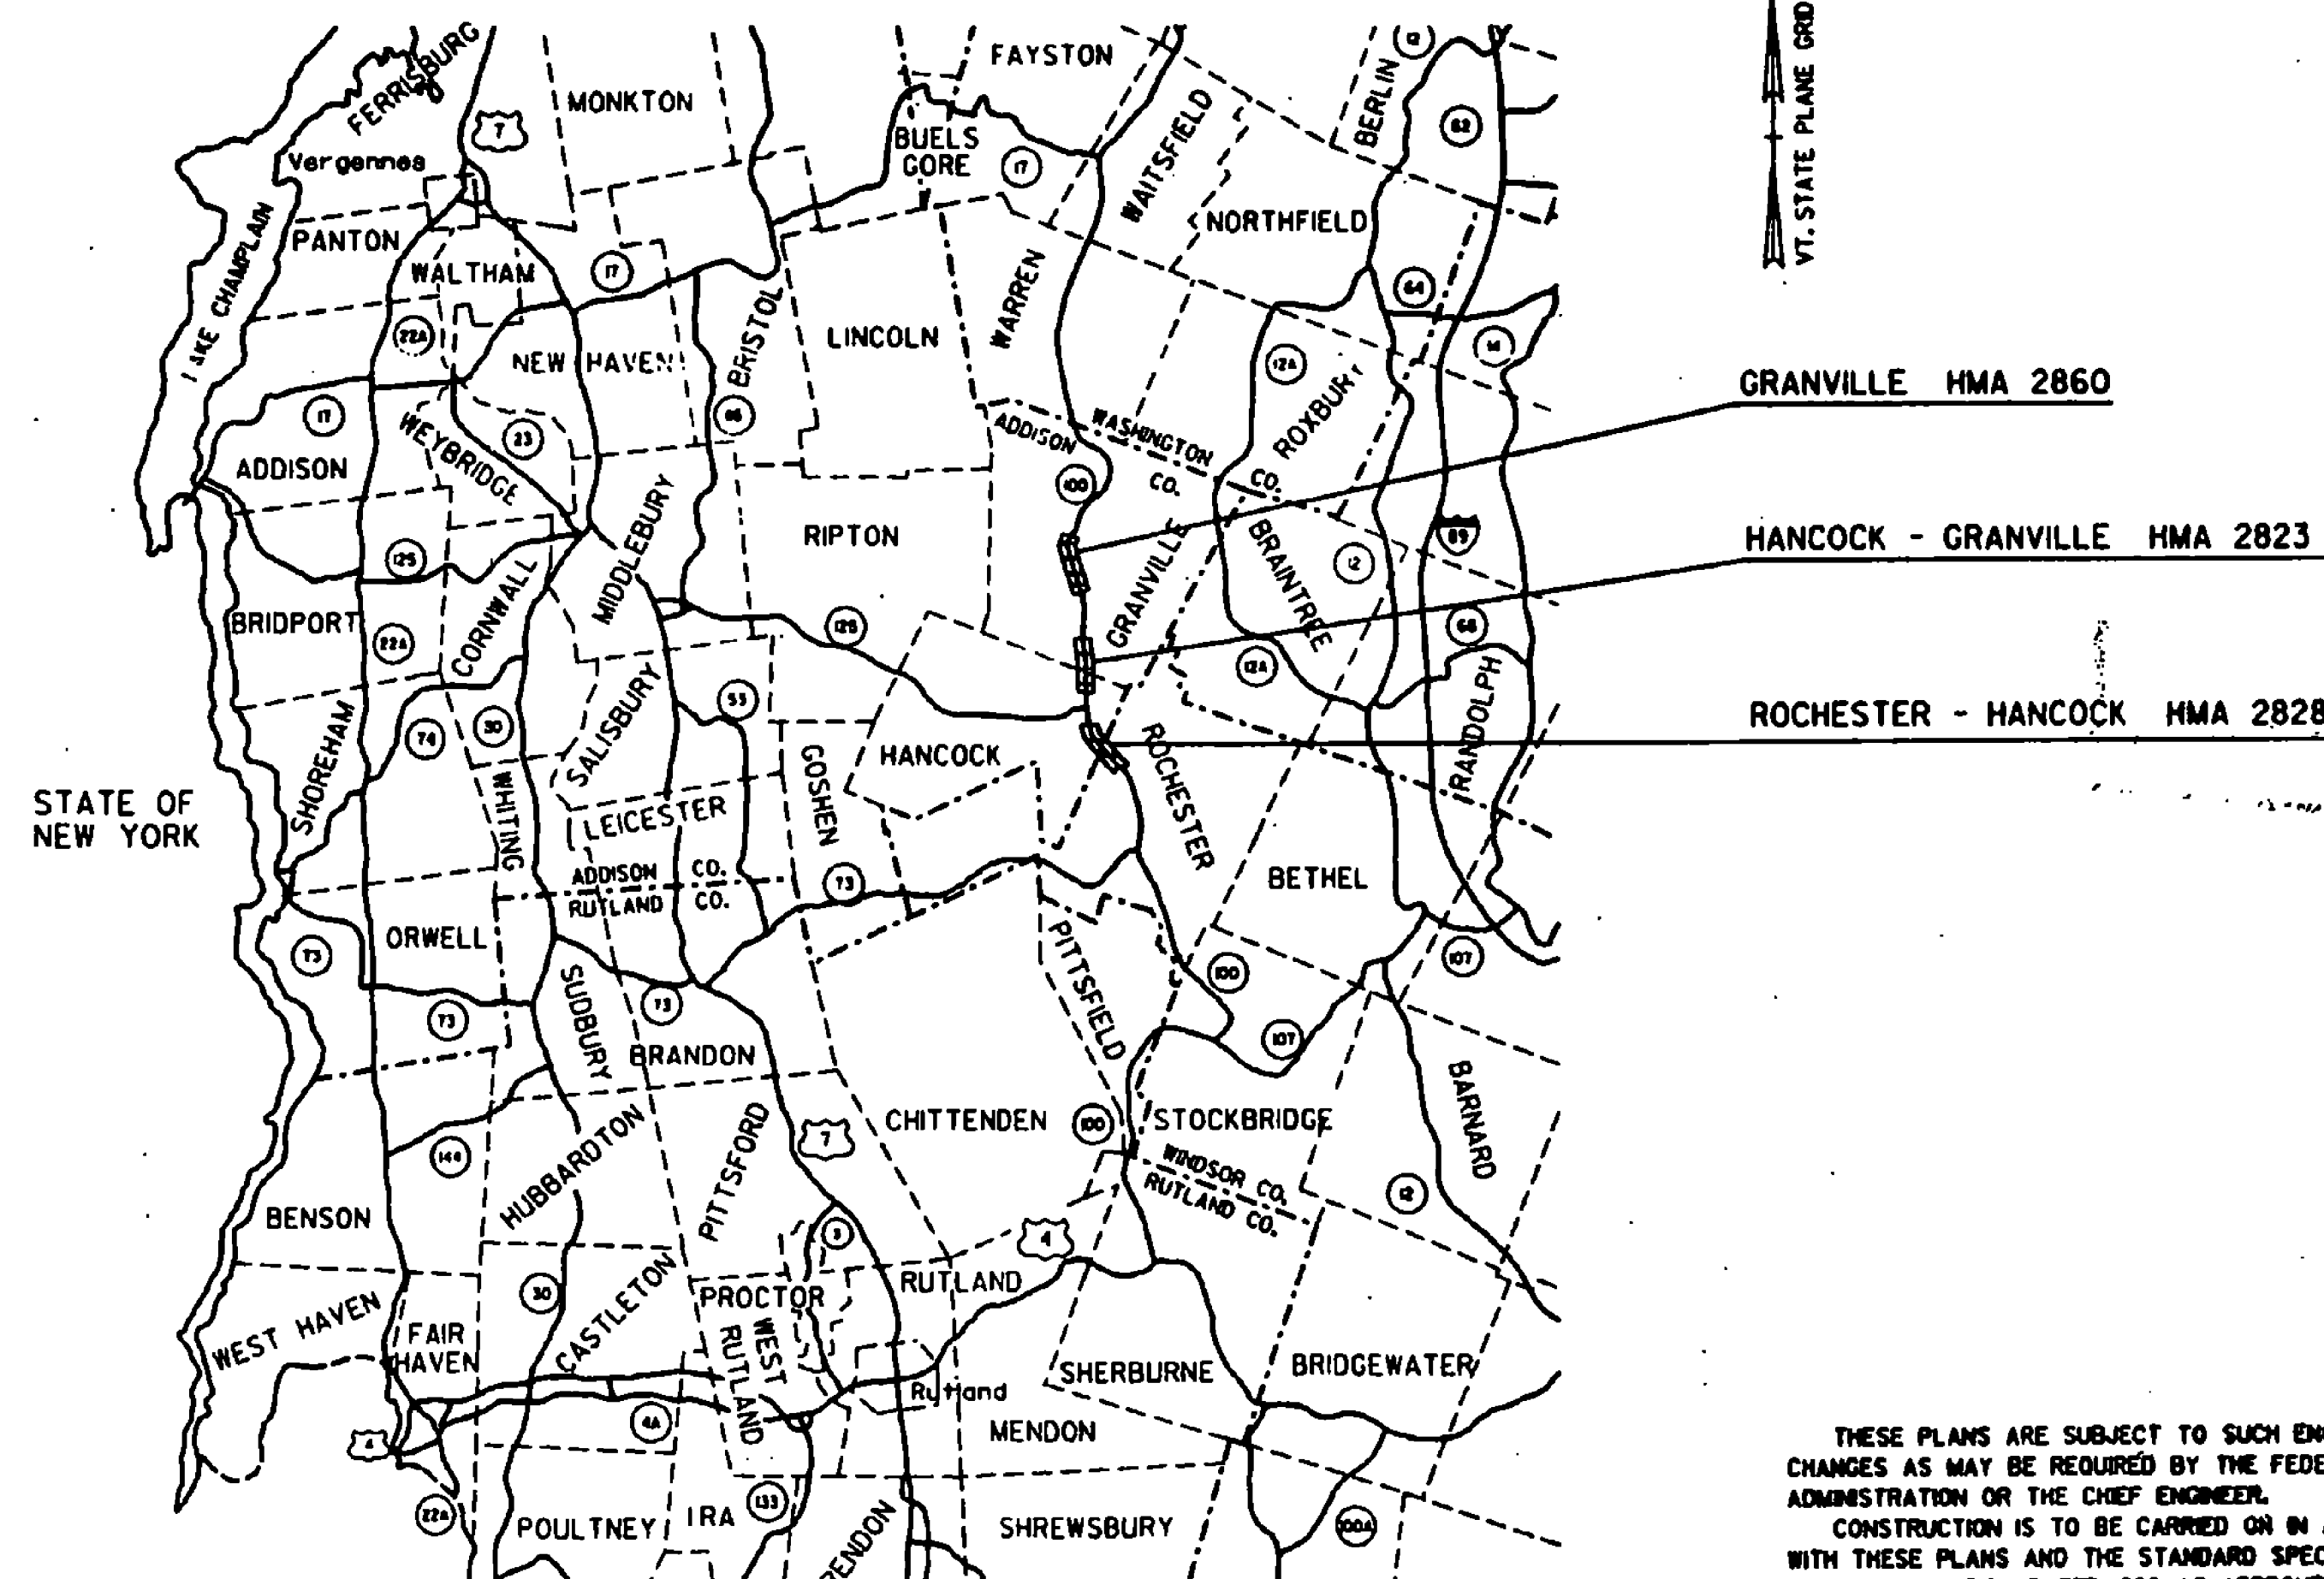

PROJECT	NUMBER	ROUTE	LOCATION	LENGTH
GRANVILLE	HMA 2860	VT. 100	MM 0.570 TO MM 2.971	2.401 MILES
HANCOCK-GRANVILLE	HMA 2823	VT. 100	MM 1.320 TO MM 2.511 MM 0.000 TO MM 0.110	1.300 MILES
ROCHESTER-HANCOCK	HMA 2828	VT. 100	MM 7.273 TO MM 8.353 MM 0.000 TO MM 0.650	1.730 MILES
TOTALS				5.431 MILES

THESE PLANS ARE SUBJECT TO SUCH ENGINEERING CHANGES AS MAY BE REQUIRED BY THE FEDERAL HIGHWAY ADMINISTRATION OR THE CHIEF ENGINEER.
CONSTRUCTION IS TO BE CARRIED ON IN ACCORDANCE WITH THESE PLANS AND THE STANDARD SPECIFICATIONS FOR CONSTRUCTION DATED 1986, AS APPROVED BY THE FEDERAL HIGHWAY ADMINISTRATION ON NOVEMBER 21, 1985 FOR USE ON THIS PROJECT, INCLUDING ALL SUBSEQUENT REVISIONS AND SUCH REVISED SPECIFICATIONS AND SPECIAL PROVISIONS AS ARE INCORPORATED IN THESE PLANS.

SUBMITTED BY ORDER OF THE STATE TRANSPORTATION BOARD	
APPROVED <u>David B. Kelly</u>	DATE <u>7/1/87</u>
CHIEF ENGINEER	
DEPARTMENT OF TRANSPORTATION FEDERAL HIGHWAY ADMINISTRATION	
APPROVED _____	DATE _____
DIVISION ADMINISTRATOR	
PROJECT RESURFACING PROJECTS	
SHEET 1 OF 38 SHEETS	