




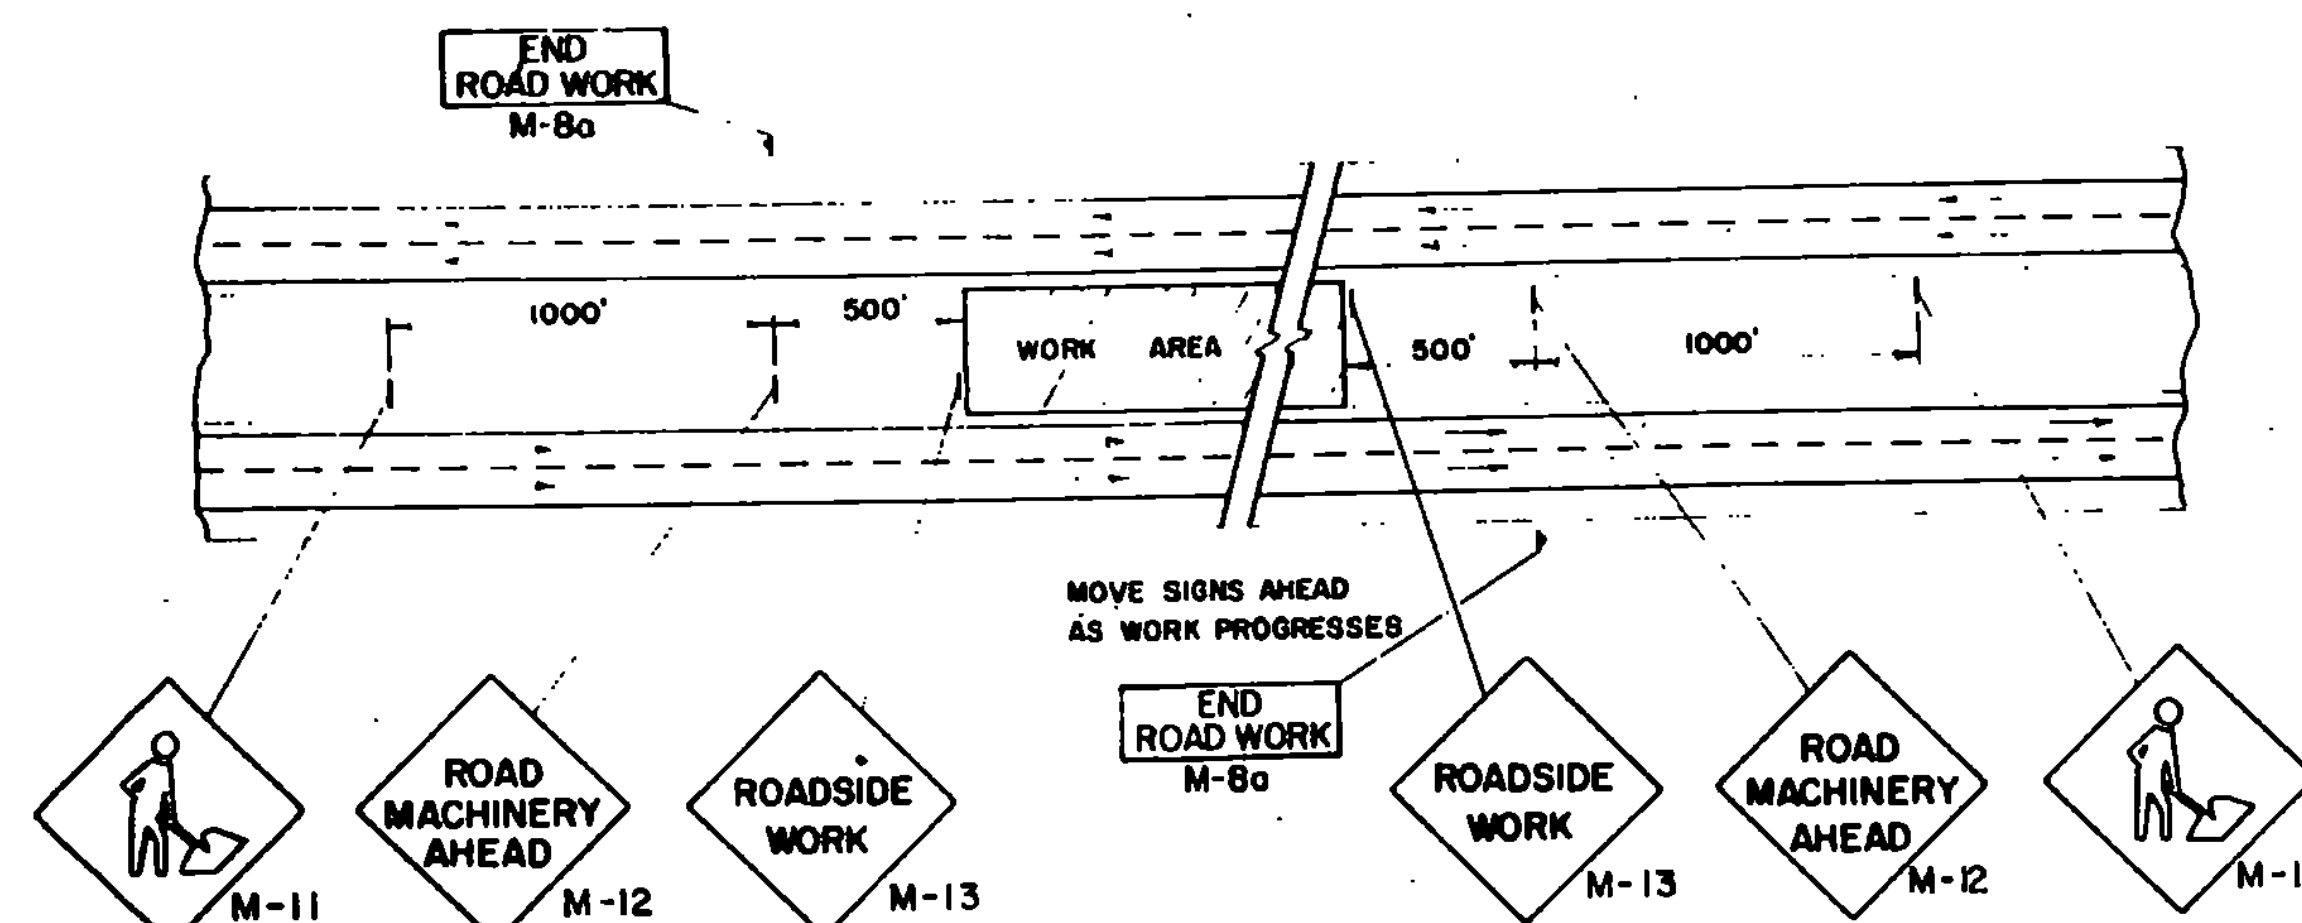


4-LANE DIVIDED HIGHWAY
MEDIAN MAINTENANCE

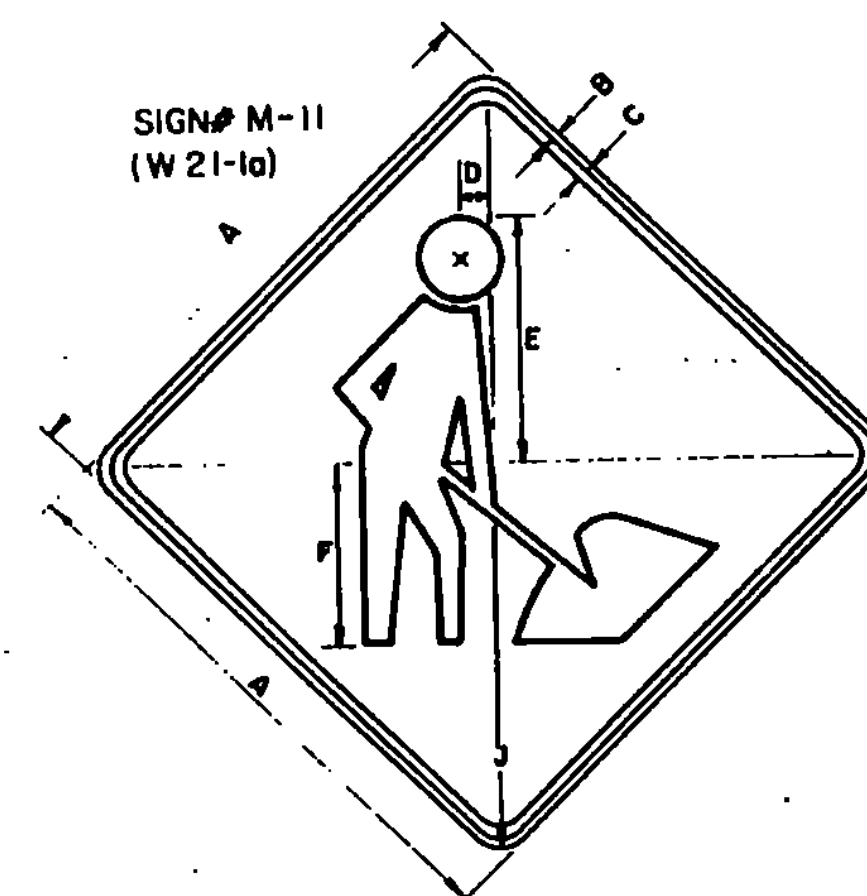


SIGN	DIMENSIONS (INCHES)									
	A	B	C	D	E	F	G	H	J	K
2 LANE	36	5/8	7/8	2-1/4	5-7/8	12			2 1/4	
4 LANE	48	3/4	1 1/4	3	22 3/4	16			3	

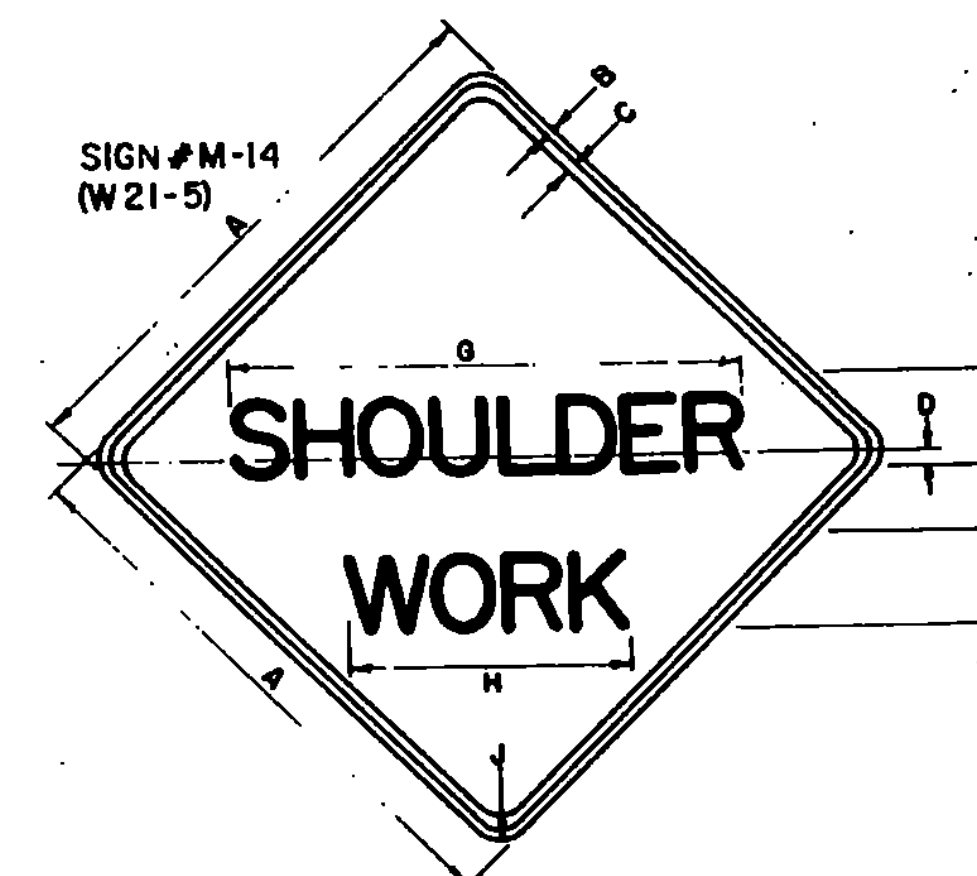


SIGN	DIMENSIONS (INCHES)									
	A	B	C	D	E	F	G	H	J	K
2 LANE	36	5/8	7/8	1	5-D	3 1/2	3 1/2	17	2 1/4	
4 LANE	48	3/4	1 1/4	1	7-C	4	3 1/2	20	3	

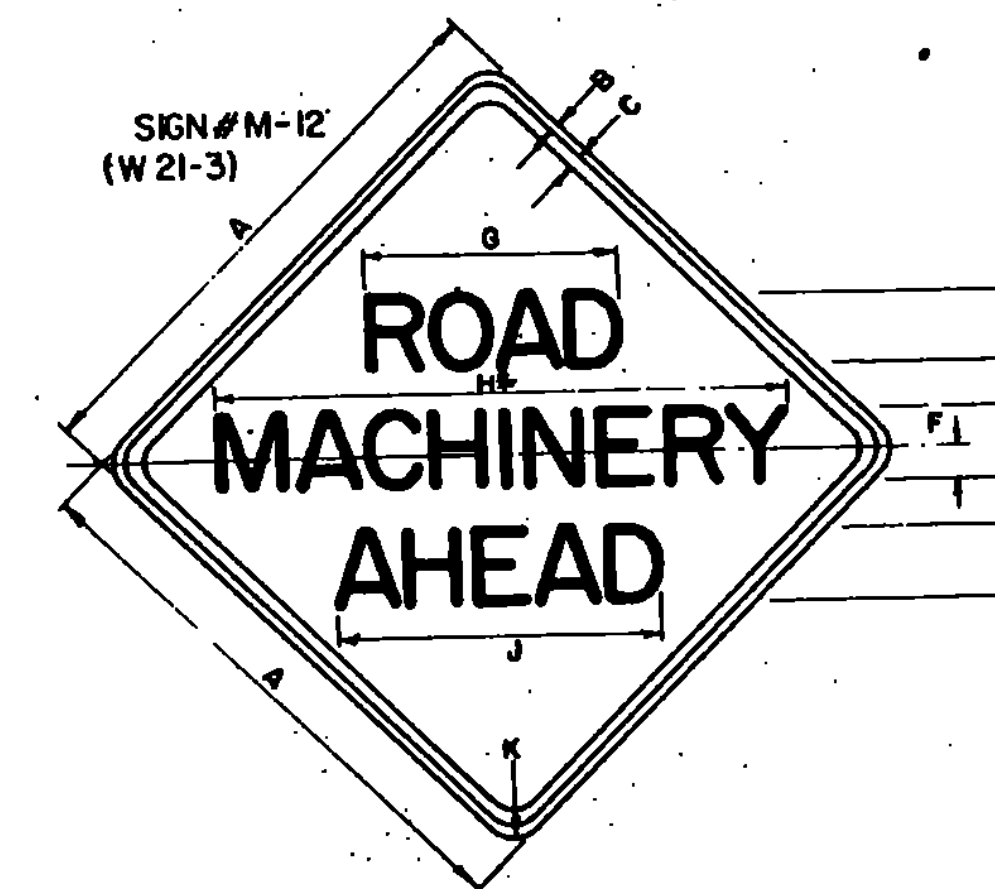


SIGN	DIMENSIONS (INCHES)										
	A	B	C	D	E	F	G	H	J	K	
2 LANE	36	5/8	7/8	5-D	4	2-1/2	17-1/4	34 3/4	21 3/4	2	
4 LANE	48	3/4	1 1/4	7-D	5	3-1/2	24 1/4	48 1/2	31	3	

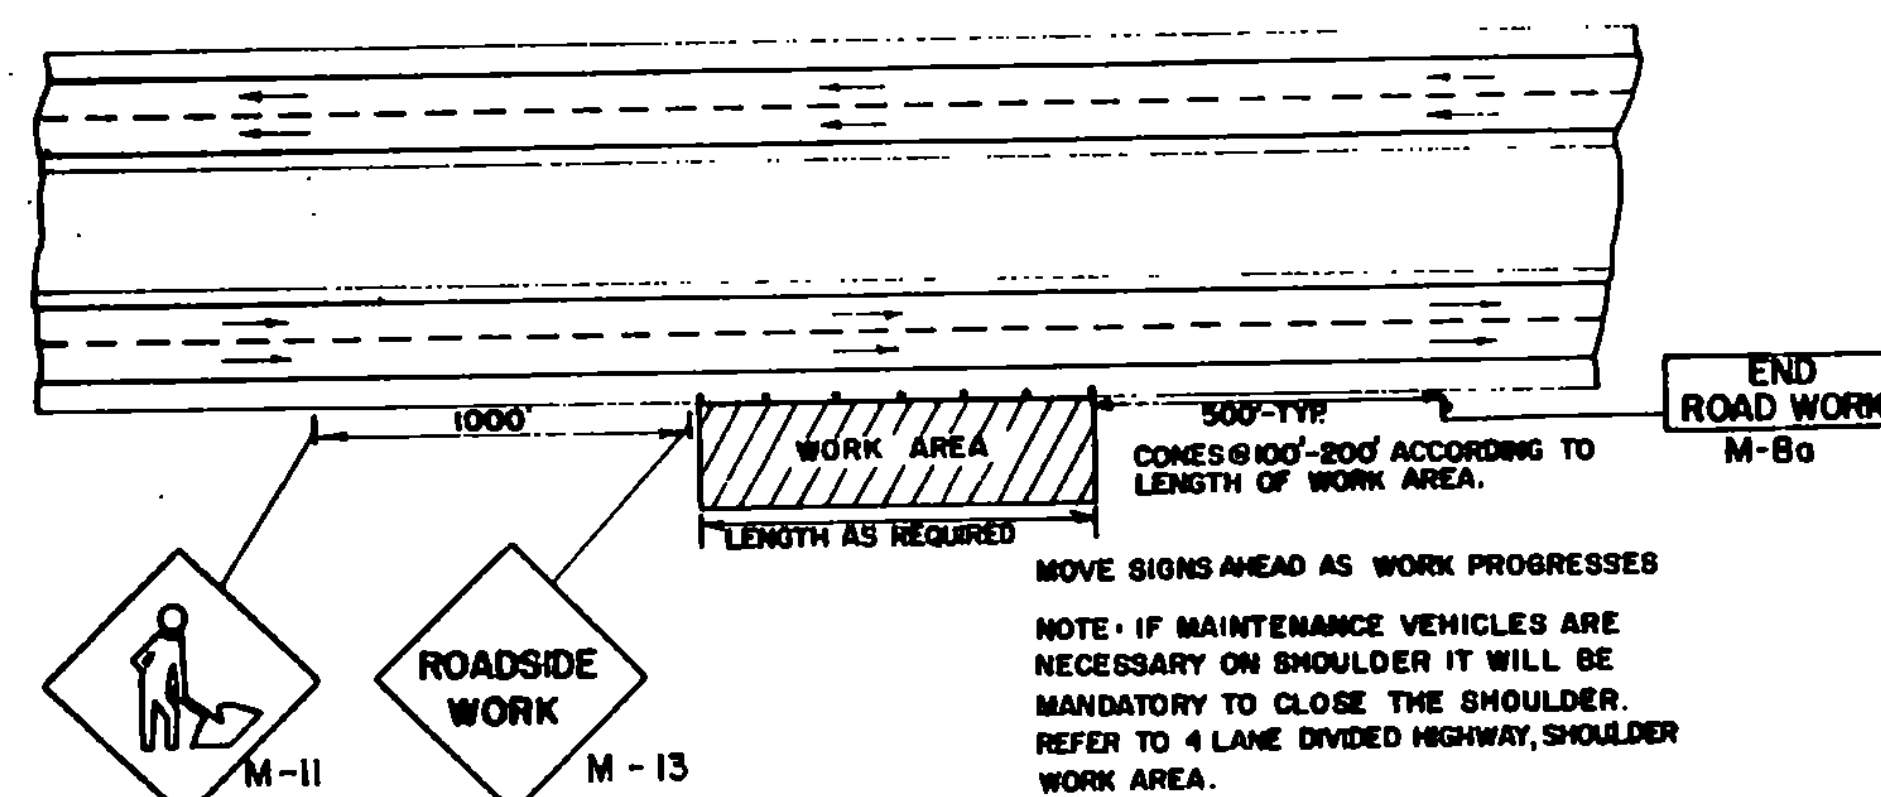


4-LANE DIVIDED HIGHWAY
MAINTENANCE OUTSIDE RIGHT SHOULDER

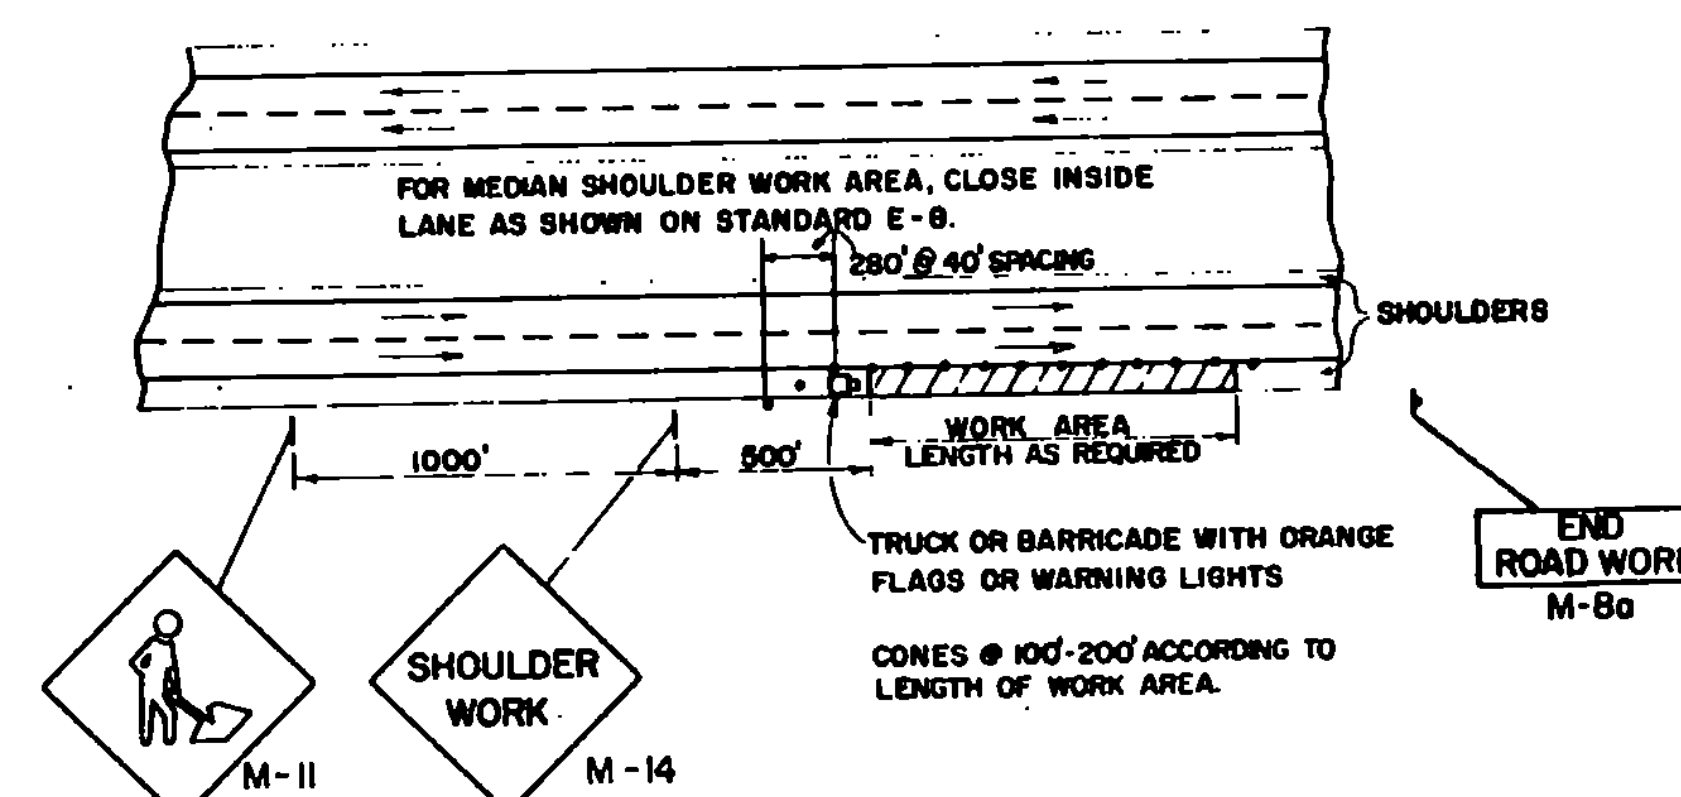


4-LANE DIVIDED HIGHWAY
SHOULDER WORK AREA

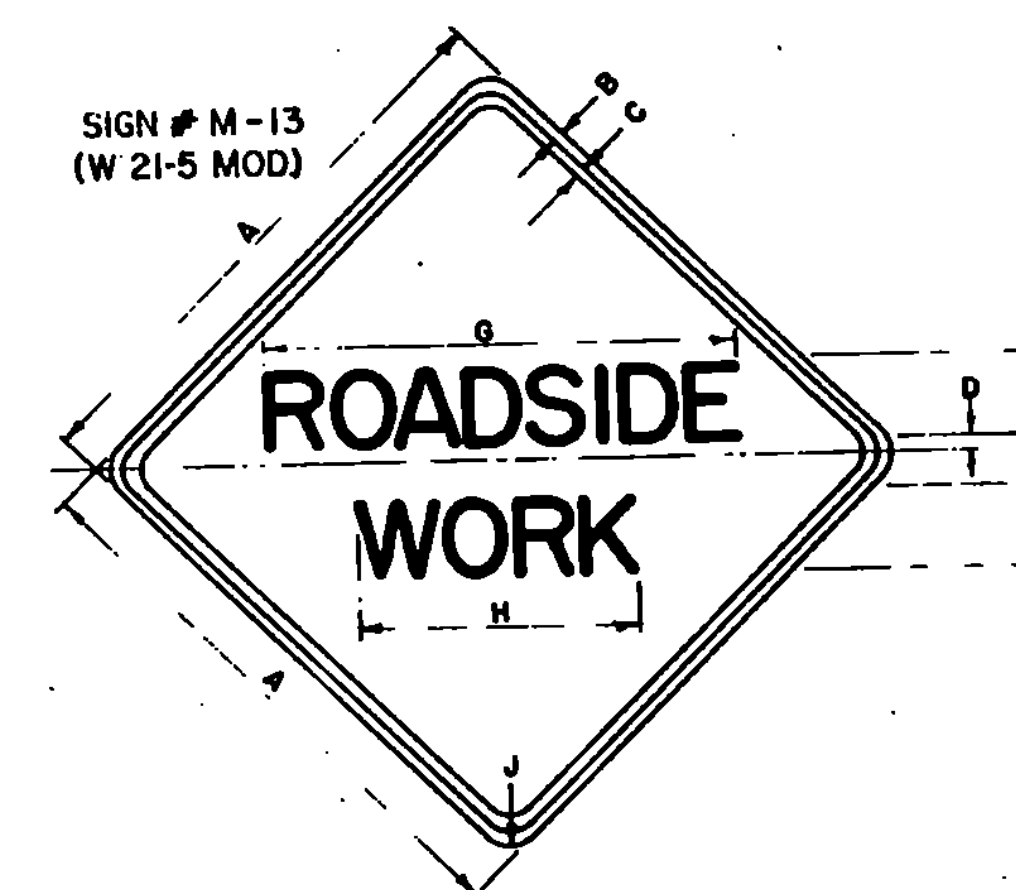

SIGN	DIMENSIONS (INCHES)									
	A	B	C	D	E	F	G	H	J	K
2 LANE	36	5/8	7/8	1/2	5-D	3 1/2	3 1/2	17	2 1/4	
4 LANE	48	3/4	1 1/4	1	7-C	4	3 1/2	20	3	

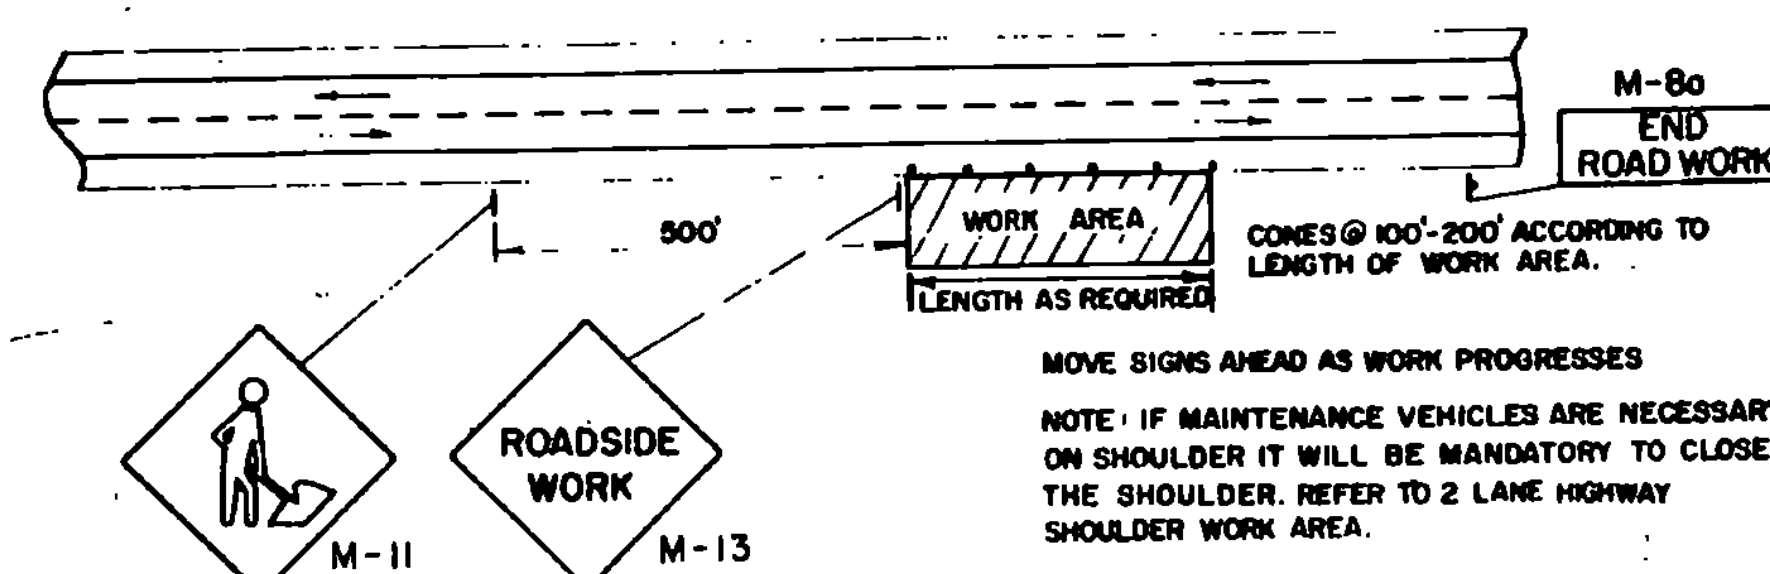


2-LANE HIGHWAY
MAINTENANCE OUTSIDE SHOULDER

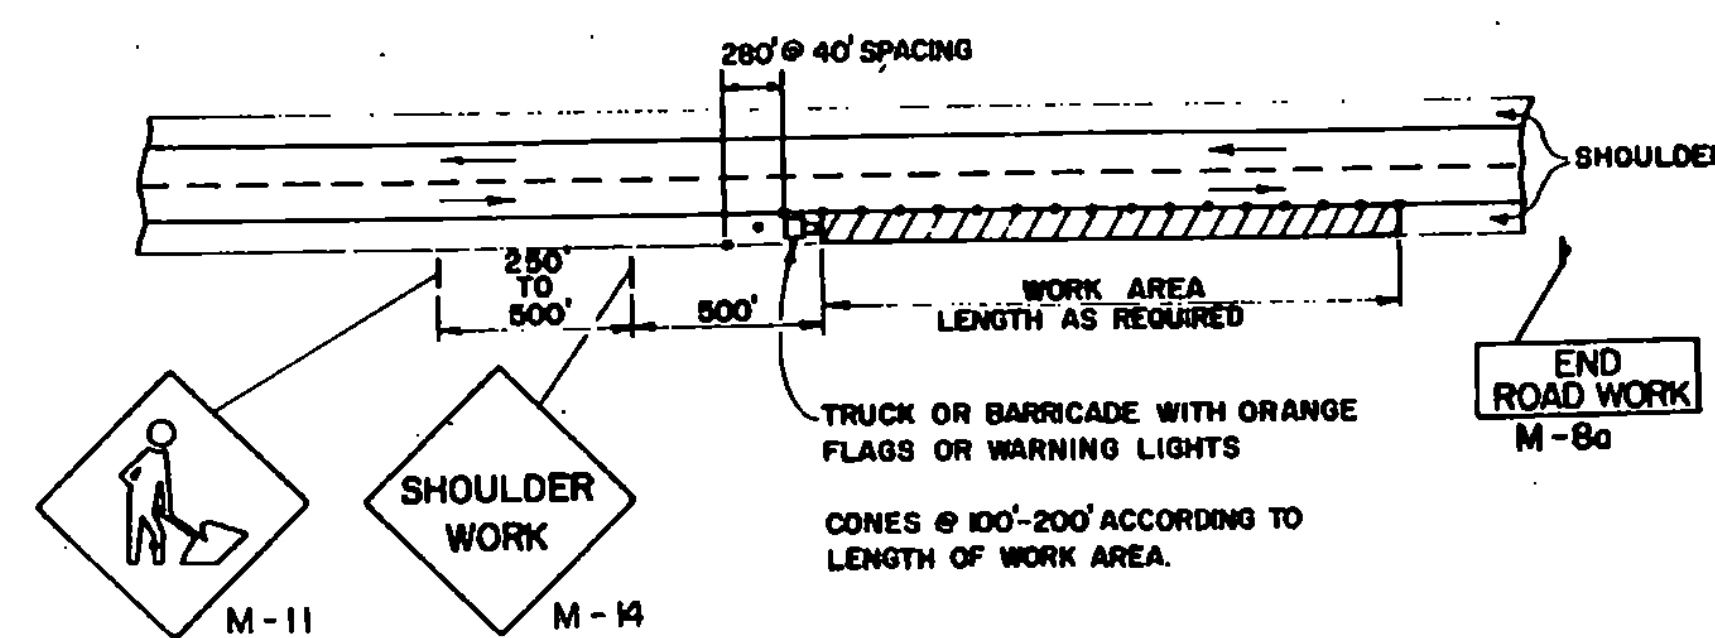

2-LANE HIGHWAY
SHOULDER WORK AREA

SIGN # M-8a
(G20-2 MOD.)

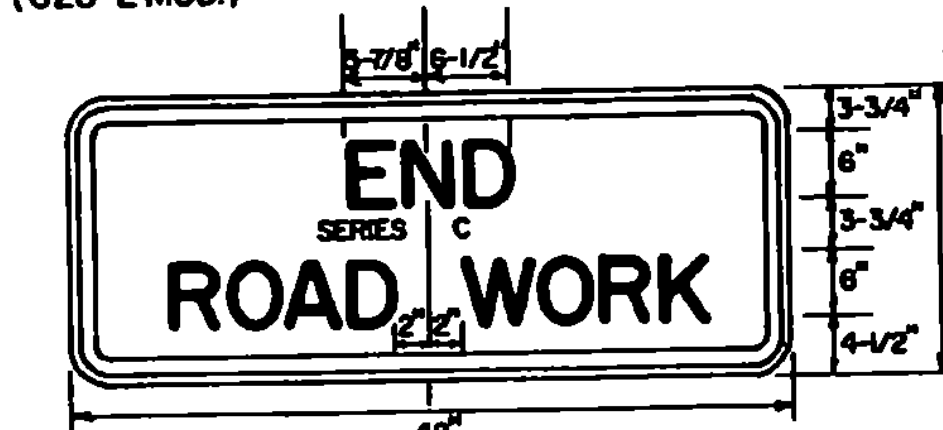

Reflectionization
All reflective material shall consist of encapsulated lens reflective sheeting. The text and borders may be screened, lettering film, or hand painted.

Colors
The warning signs shown on this sheet shall have a black text and border on a reflectorized orange background. The orange shall conform with the standard colors adopted by the American Association of State Highway and Transportation Officials and approved by the U.S. Dept. of Transportation, Federal Highway Administration.

Text Design
Letters, spacing, and text dimensions shall conform with the standard alphabets and design prescribed in the Manual on Uniform Traffic Control Devices.

Specifications
Warning signs shall meet the standard state specifications for traffic signs.

Sign Base Material
The sign base material used for the warning signs shown on this sheet may be of any of the following, with minimum thickness as noted:

(1) Flat Sheet Aluminum	0.100	0.125	inches
(2) High Density Overlay Plywood	5/8	3/4	inches
(3) Galvanized Sheet Steel	14	12	gauge

REVISIONS & CORRECTIONS
FEB. 29, 1972: REVISED PER DIRECTION OF THE FEDERAL HIGHWAY ADMINISTRATION.
MAY 14, 1974 - REFLECTIVE MATERIAL CHANGE.
JUNE 6, 1977 - REFLECTIVE MATERIAL NOTE CHANGED.
JUNE 6, 1977 - SIGNS REFERENCED TO NUMBERS IN M.U.T.C.D.
AUG. 10, 1977 - PERSON WORKING SIGN CHANGED TO SYMBOL.
DEC. 9, 1981 - MINOR SIGN DIMENSION CHANGES.
FEB. 5, 1986 - UPDATED TO 1985 SPECIFICATIONS

APPROVED

DATE Jan. 26, 1972
R. L. Arnold
CHIEF ENGINEER
E. J. O'Brien
ASST. CHIEF ENGINEER
G. M. Lane
HIGHWAY ENGINEER

TRAFFIC SIGNS TYPICAL MINOR MAINTENANCE OPERATION APPROACH SIGNS



STANDARD
E-10