


PROJECT DESCRIPTION AND LOCATION

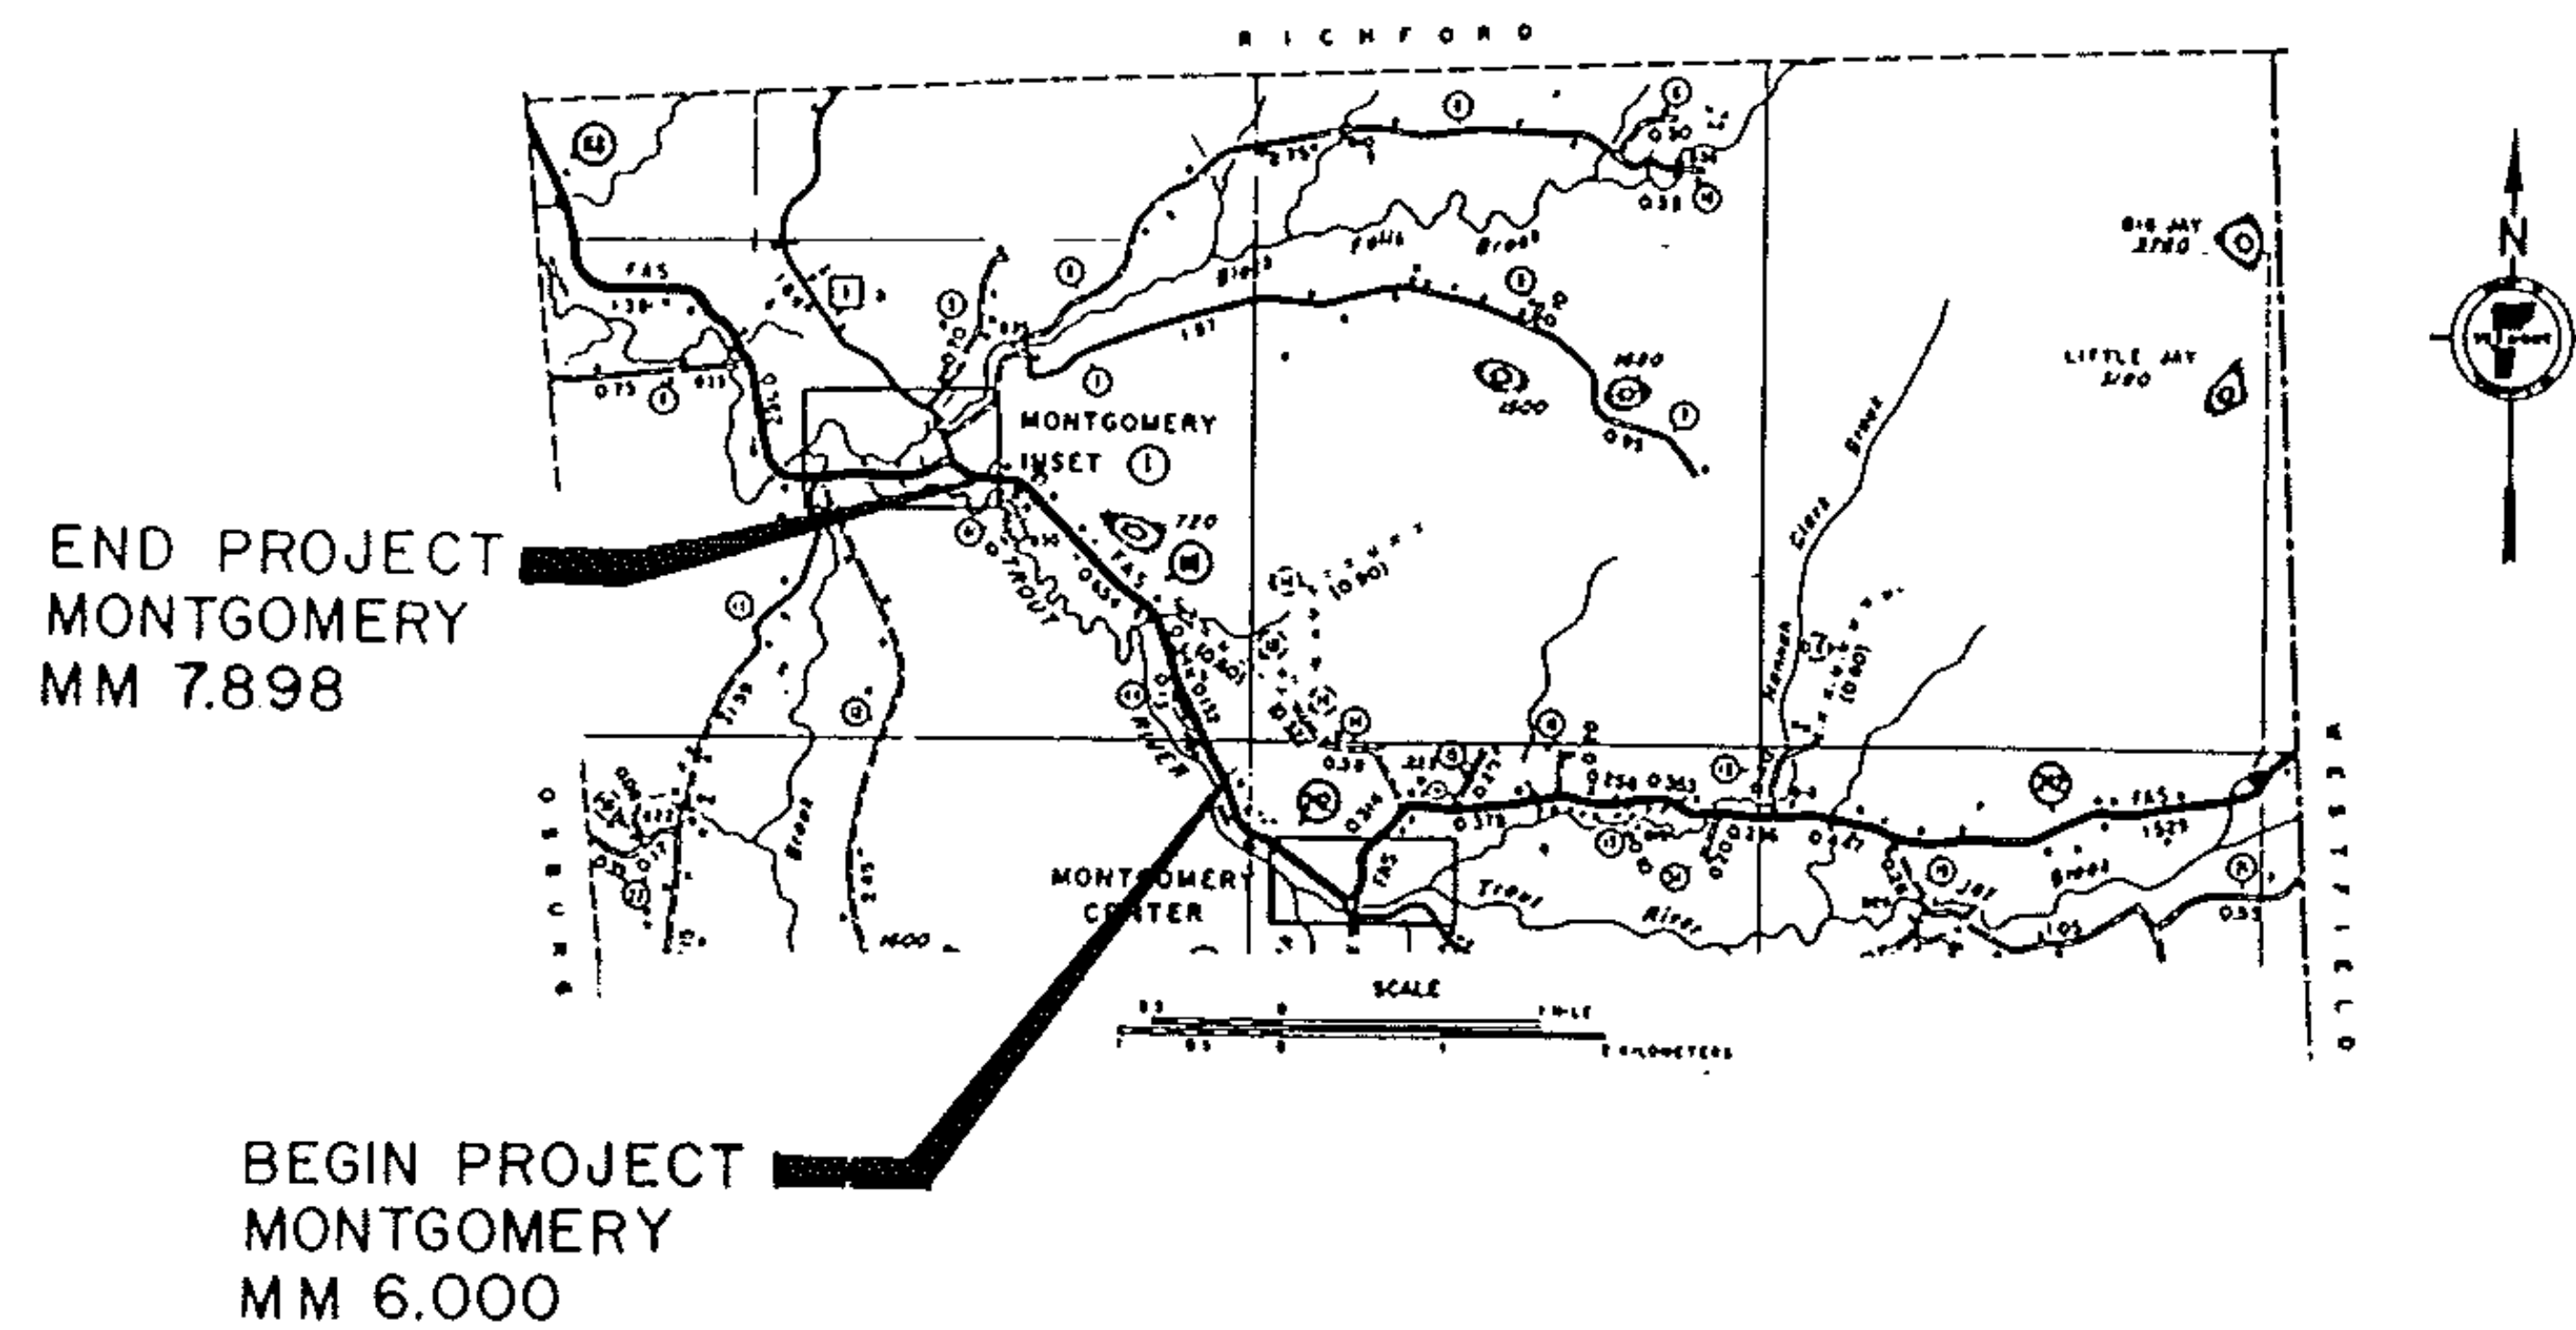

PROJECT LOCATION

BEGINNING IN THE TOWN OF MONTGOMERY AT MM 6.000 AND EXTENDING NORTHWESTERLY ALONG VT 118 FOR 1.898 MILES TO MM 7.898

PROJECT LENGTH

1.898 MILES (10,021 FEET)

PROJECT DESCRIPTION

RESURFACE WITH A LEVELING COURSE AND $1\frac{1}{4}$ " BITUMINOUS OVERLAY, PROVIDE PAVED SHOULDERS AND NEW PAVEMENT MARKINGS AS INDICATED ON THE PLANS OR AS DIRECTED BY THE ENGINEER.

TRAFFIC DATA

AADT 1230
V 30-50 MPH VARIABLE

PROJECT MONTGOMERY

NO. HMA 2862

SHEET 8 OF 26 SHEETS