


PROJECT DESCRIPTION AND LOCATION

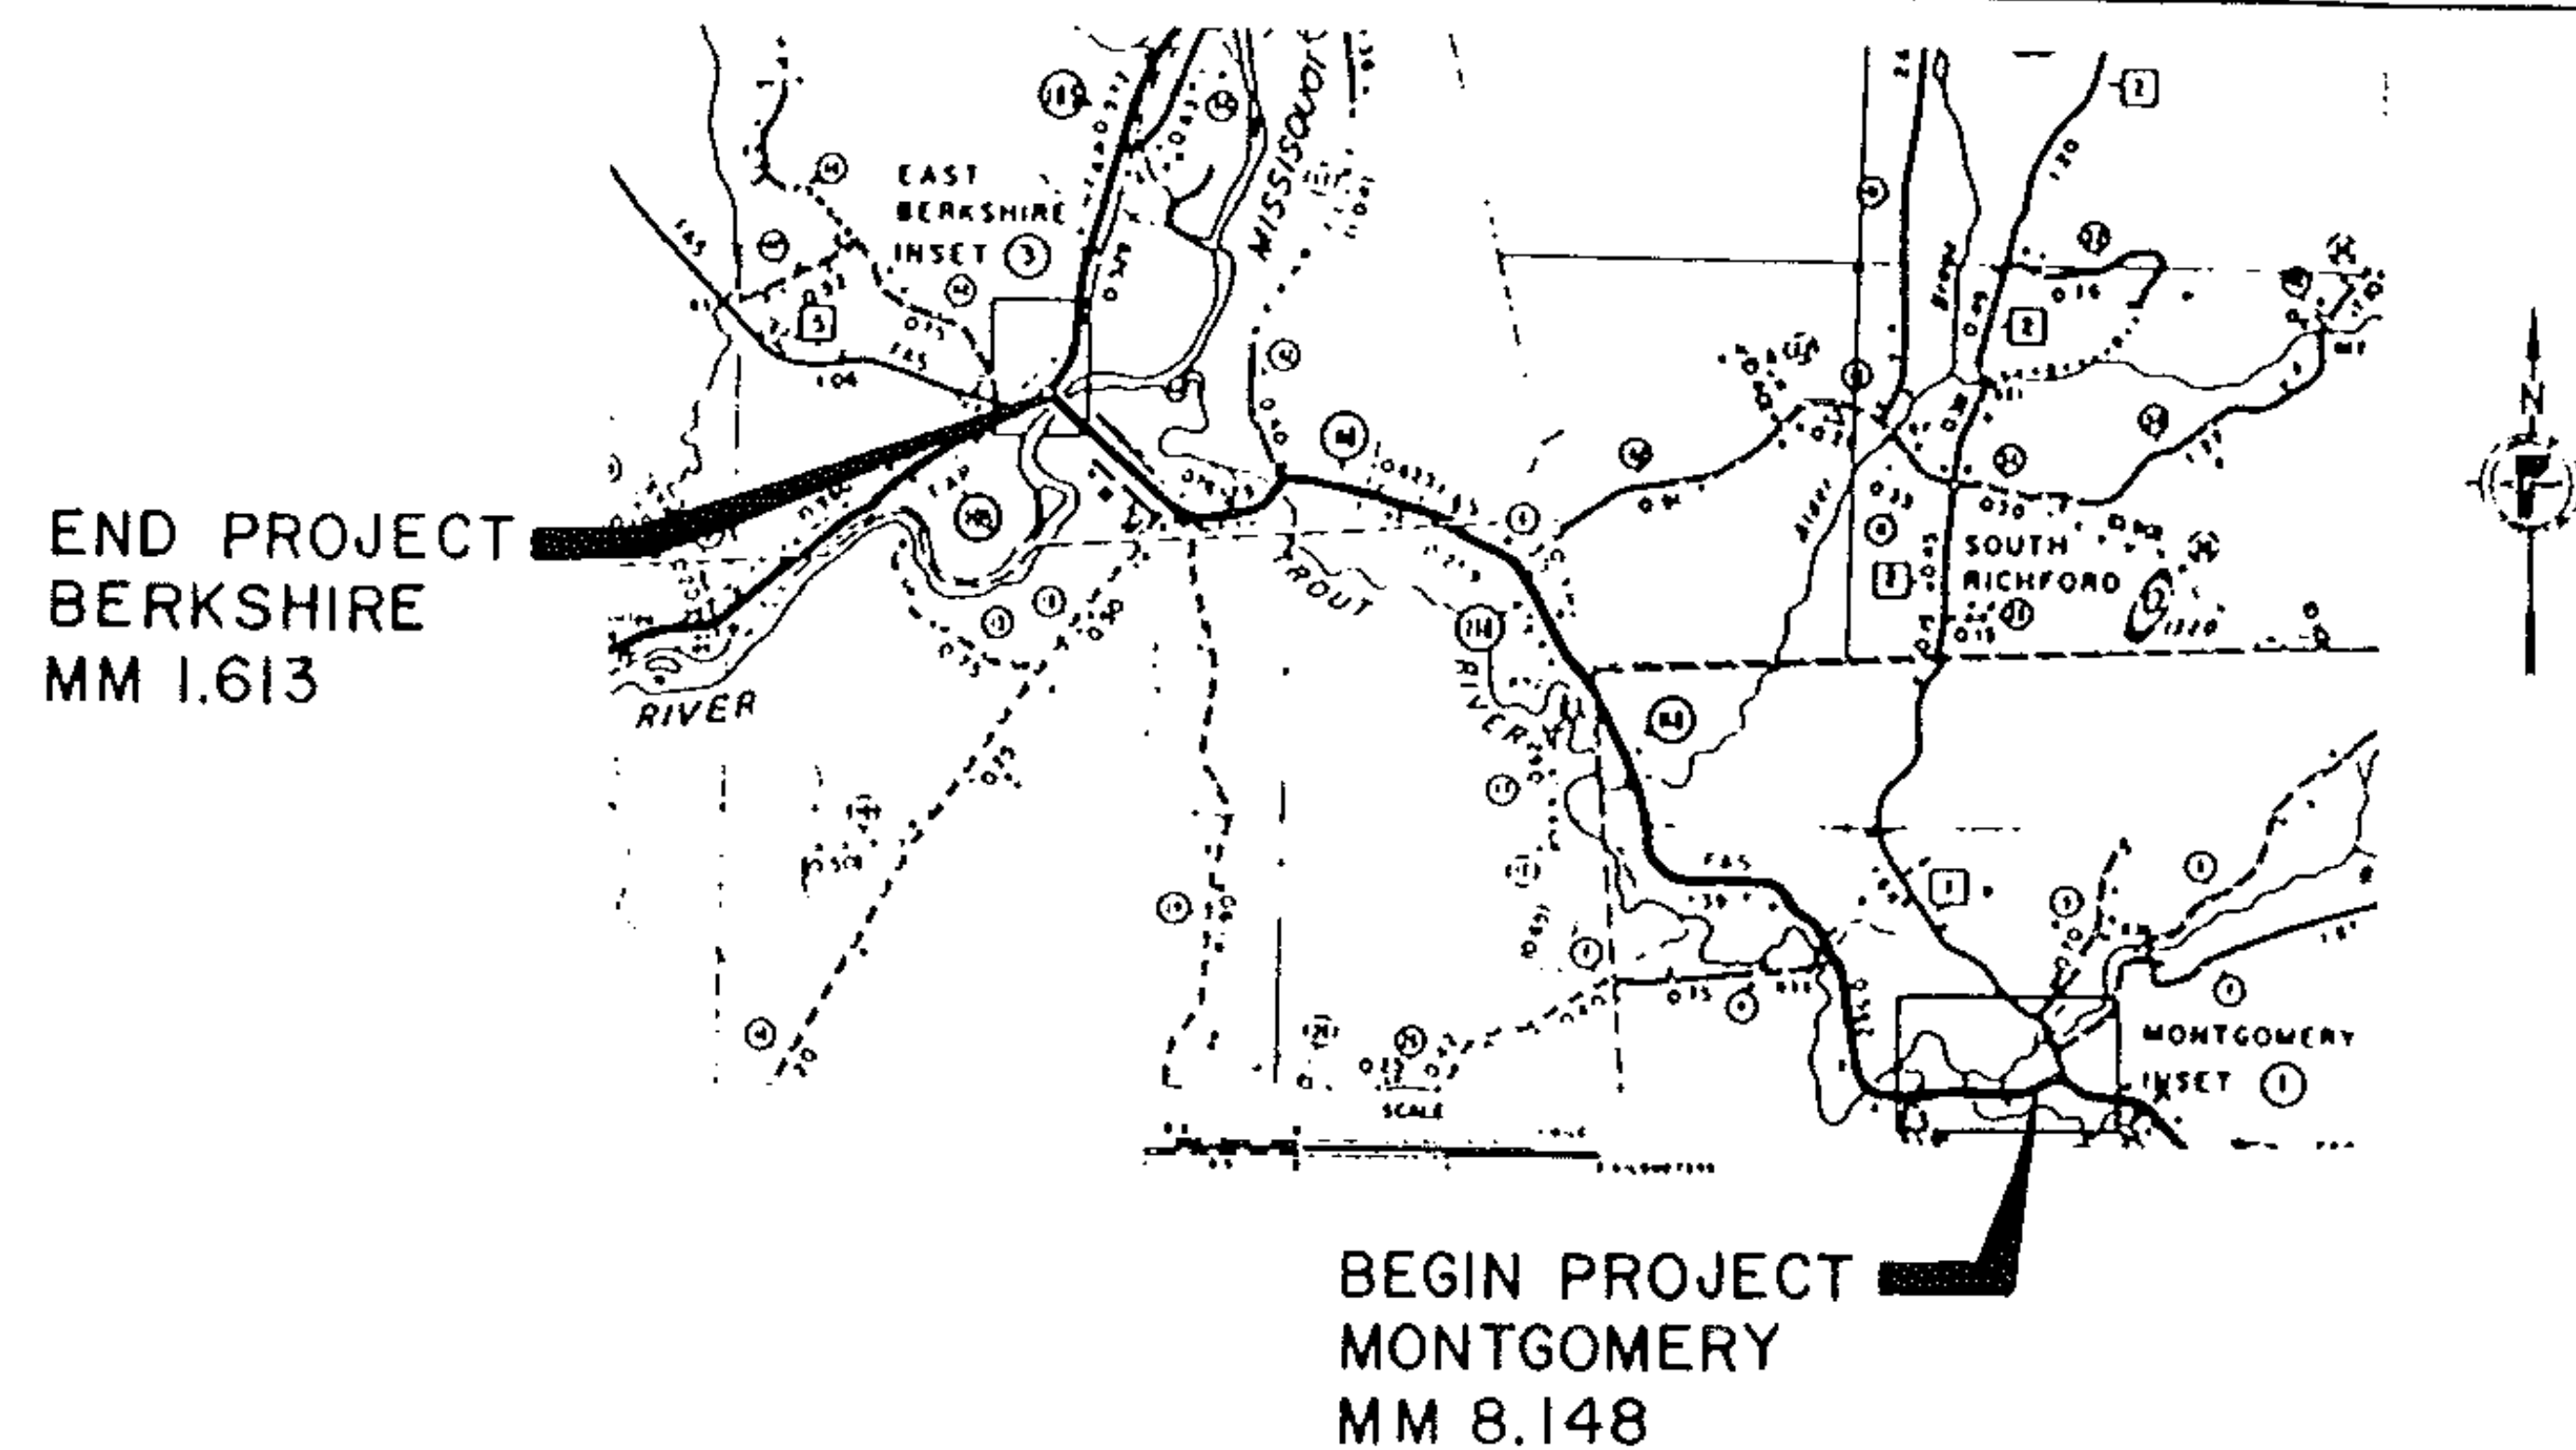

PROJECT LOCATION

BEGINNING IN THE TOWN OF MONTGOMERY AT MM 8.148 AND EXTENDING NORTHWESTERLY ALONG VT 118 FOR 4.714 MILES TO MM 1.613 IN THE TOWN OF BERKSHIRE AT THE INTERSECTION WITH VT 105.

PROJECT LENGTH

4.714 MILES (24,890 FEET)

PROJECT DESCRIPTION

RESURFACE WITH A LEVELING COURSE AND $1\frac{1}{4}$ " BITUMINOUS OVERLAY, PROVIDE PAVED SHOULDERS AND NEW PAVEMENT MARKINGS AS INDICATED ON THE PLANS OR AS DIRECTED BY THE ENGINEER.

TRAFFIC DATA

AADT 1190
V 50MPH

NOTE

DO NOT PAVE THE FOLLOWING BRIDGES : NOS. 19, 20, 21, 26 & 30

PROJECT MONTGOMERY - BERKSHIRE

NO. HMA 2863

SHEET 13 OF 26 SHEETS