


PROJECT DESCRIPTION AND LOCATION

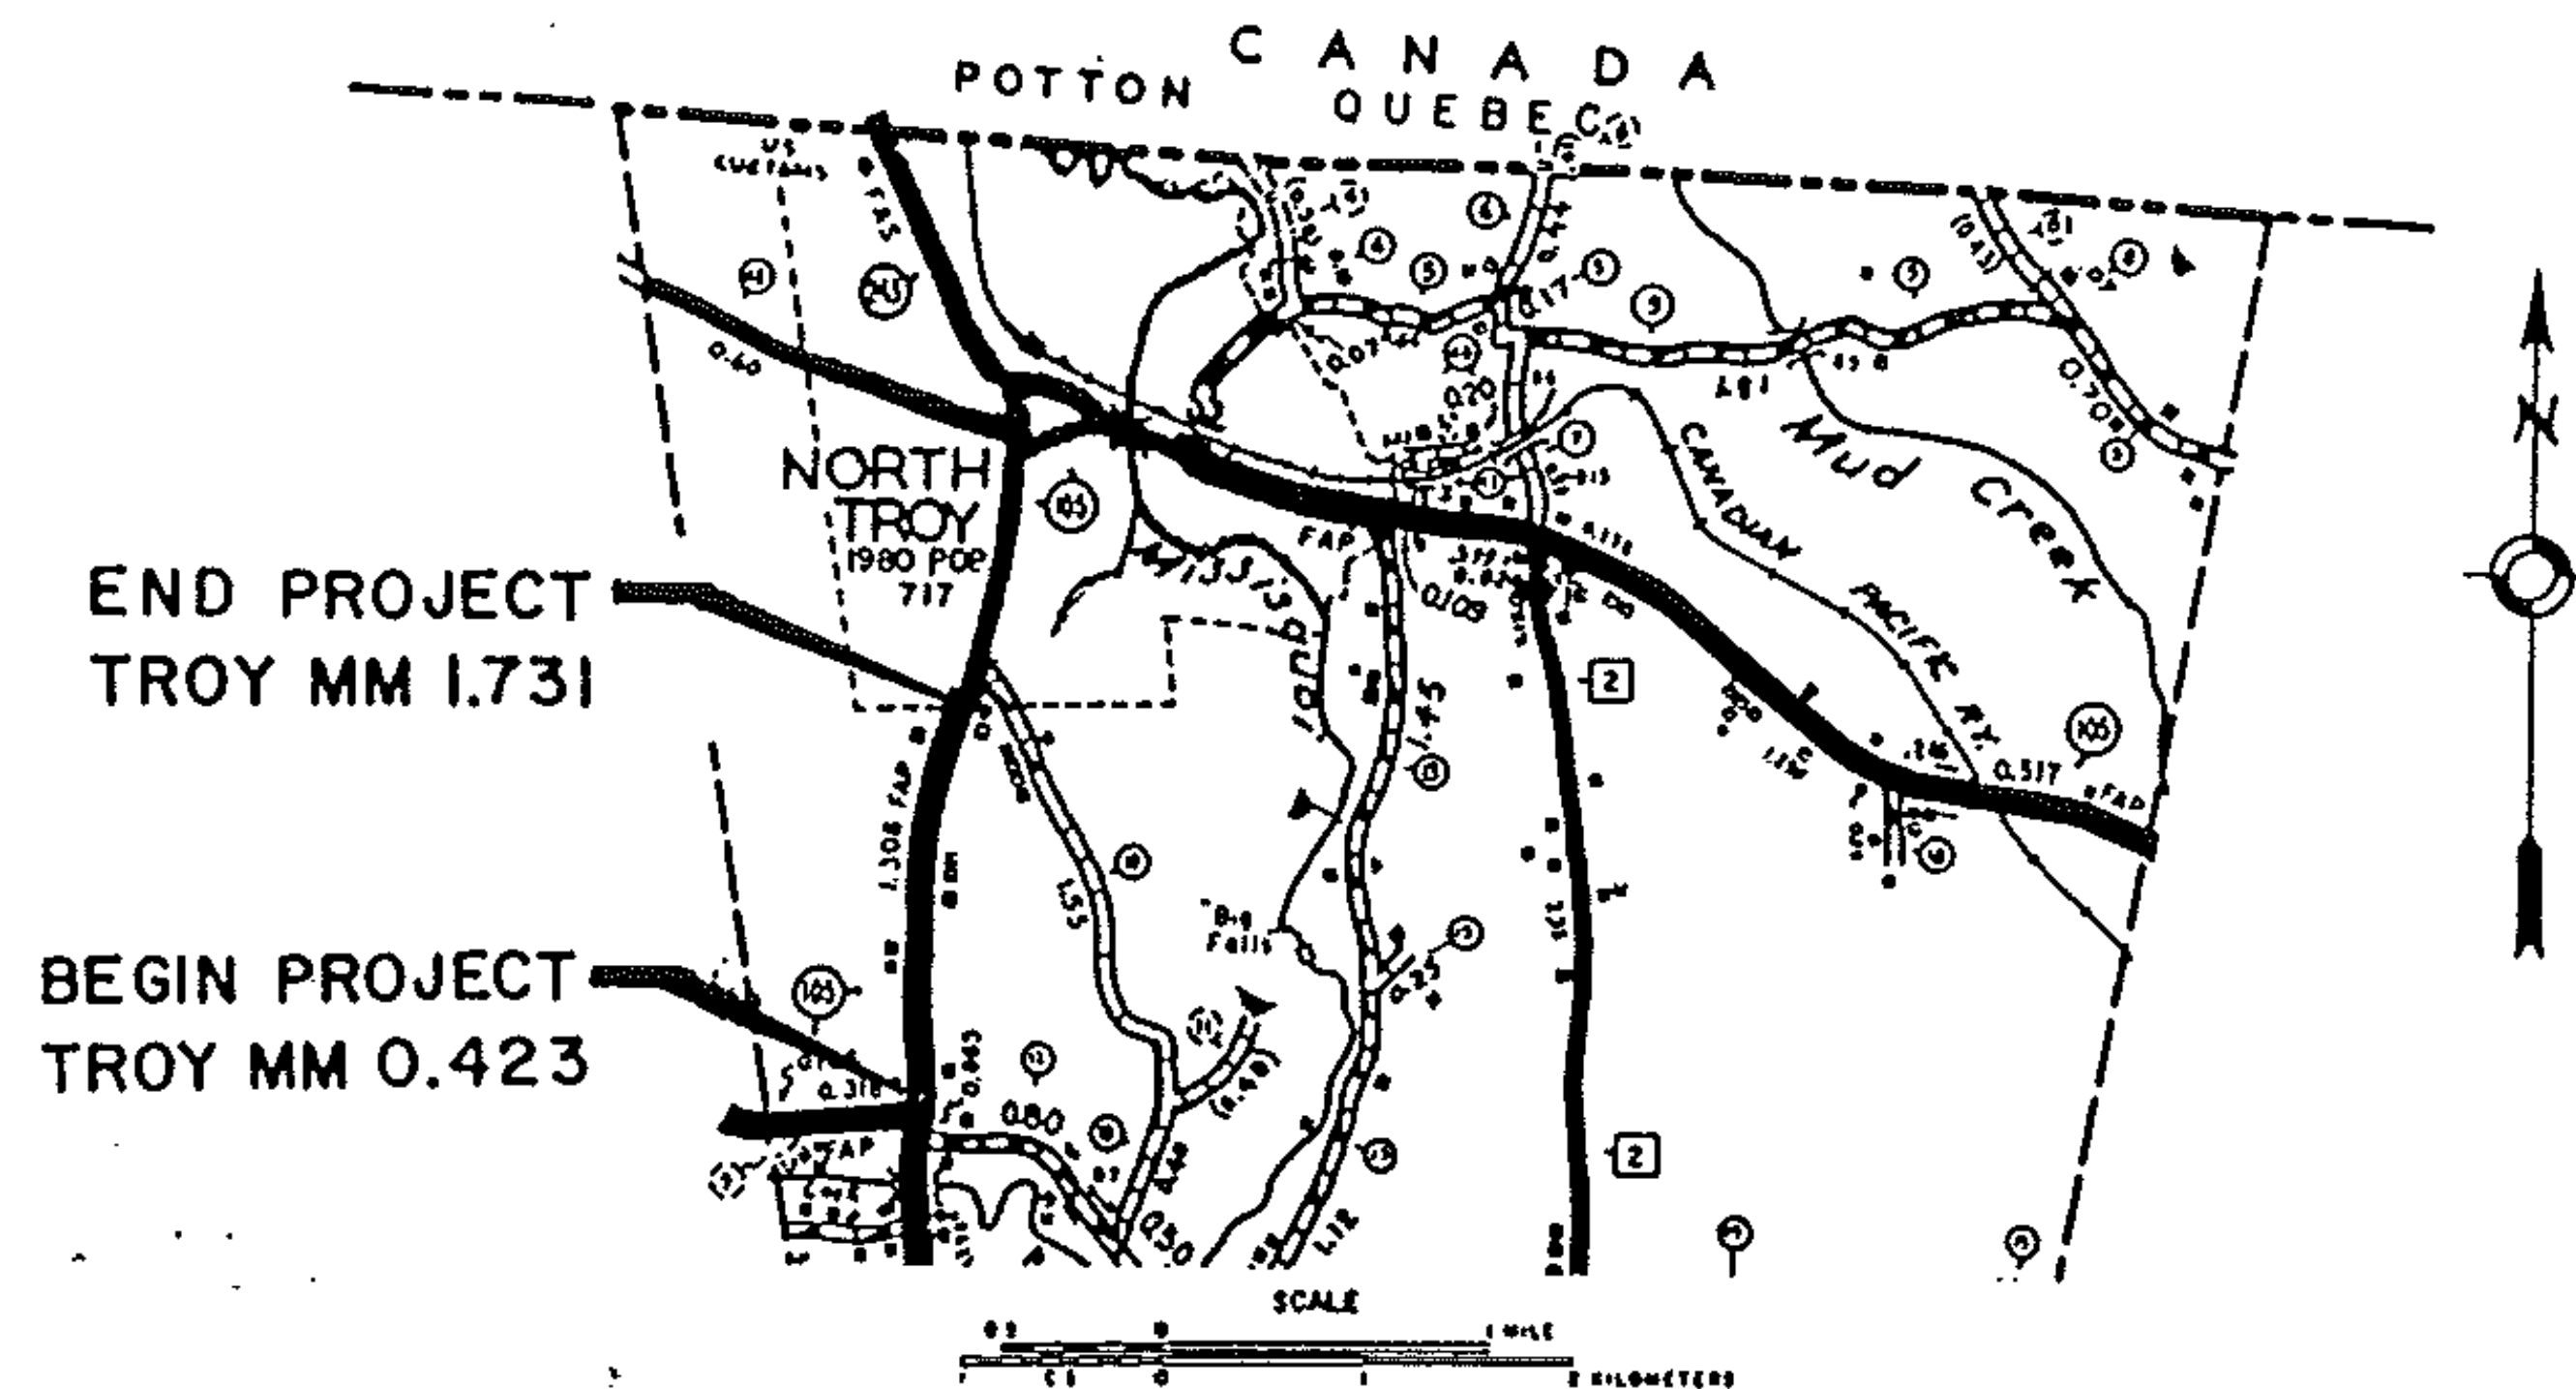

PROJECT LOCATION

BEGINNING IN THE TOWN OF TROY AT MM 0.423, THE INTERSECTION OF VT 105 AND VT 101, AND EXTENDING NORTHERLY ALONG VT 105 FOR 1,308 MILES TO MM 1.731 AT THE NORTH TROY VILLAGE LINE.

PROJECT LENGTH

1,308 MILES (6,906 FEET)

PROJECT DESCRIPTION

RESURFACE WITH A LEVELING COURSE AND $1\frac{1}{4}$ " BITUMINOUS OVERLAY, PROVIDE PAVED SHOULDERS AND NEW PAVEMENT MARKINGS AS INDICATED ON THE PLANS OR AS DIRECTED BY THE ENGINEER.

TRAFFIC DATA

AADT 1160
V 50 MPH

PROJECT TROY

NO. HMA 2827

SHEET 18 OF 26 SHEETS