


## PROJECT DESCRIPTION AND LOCATION

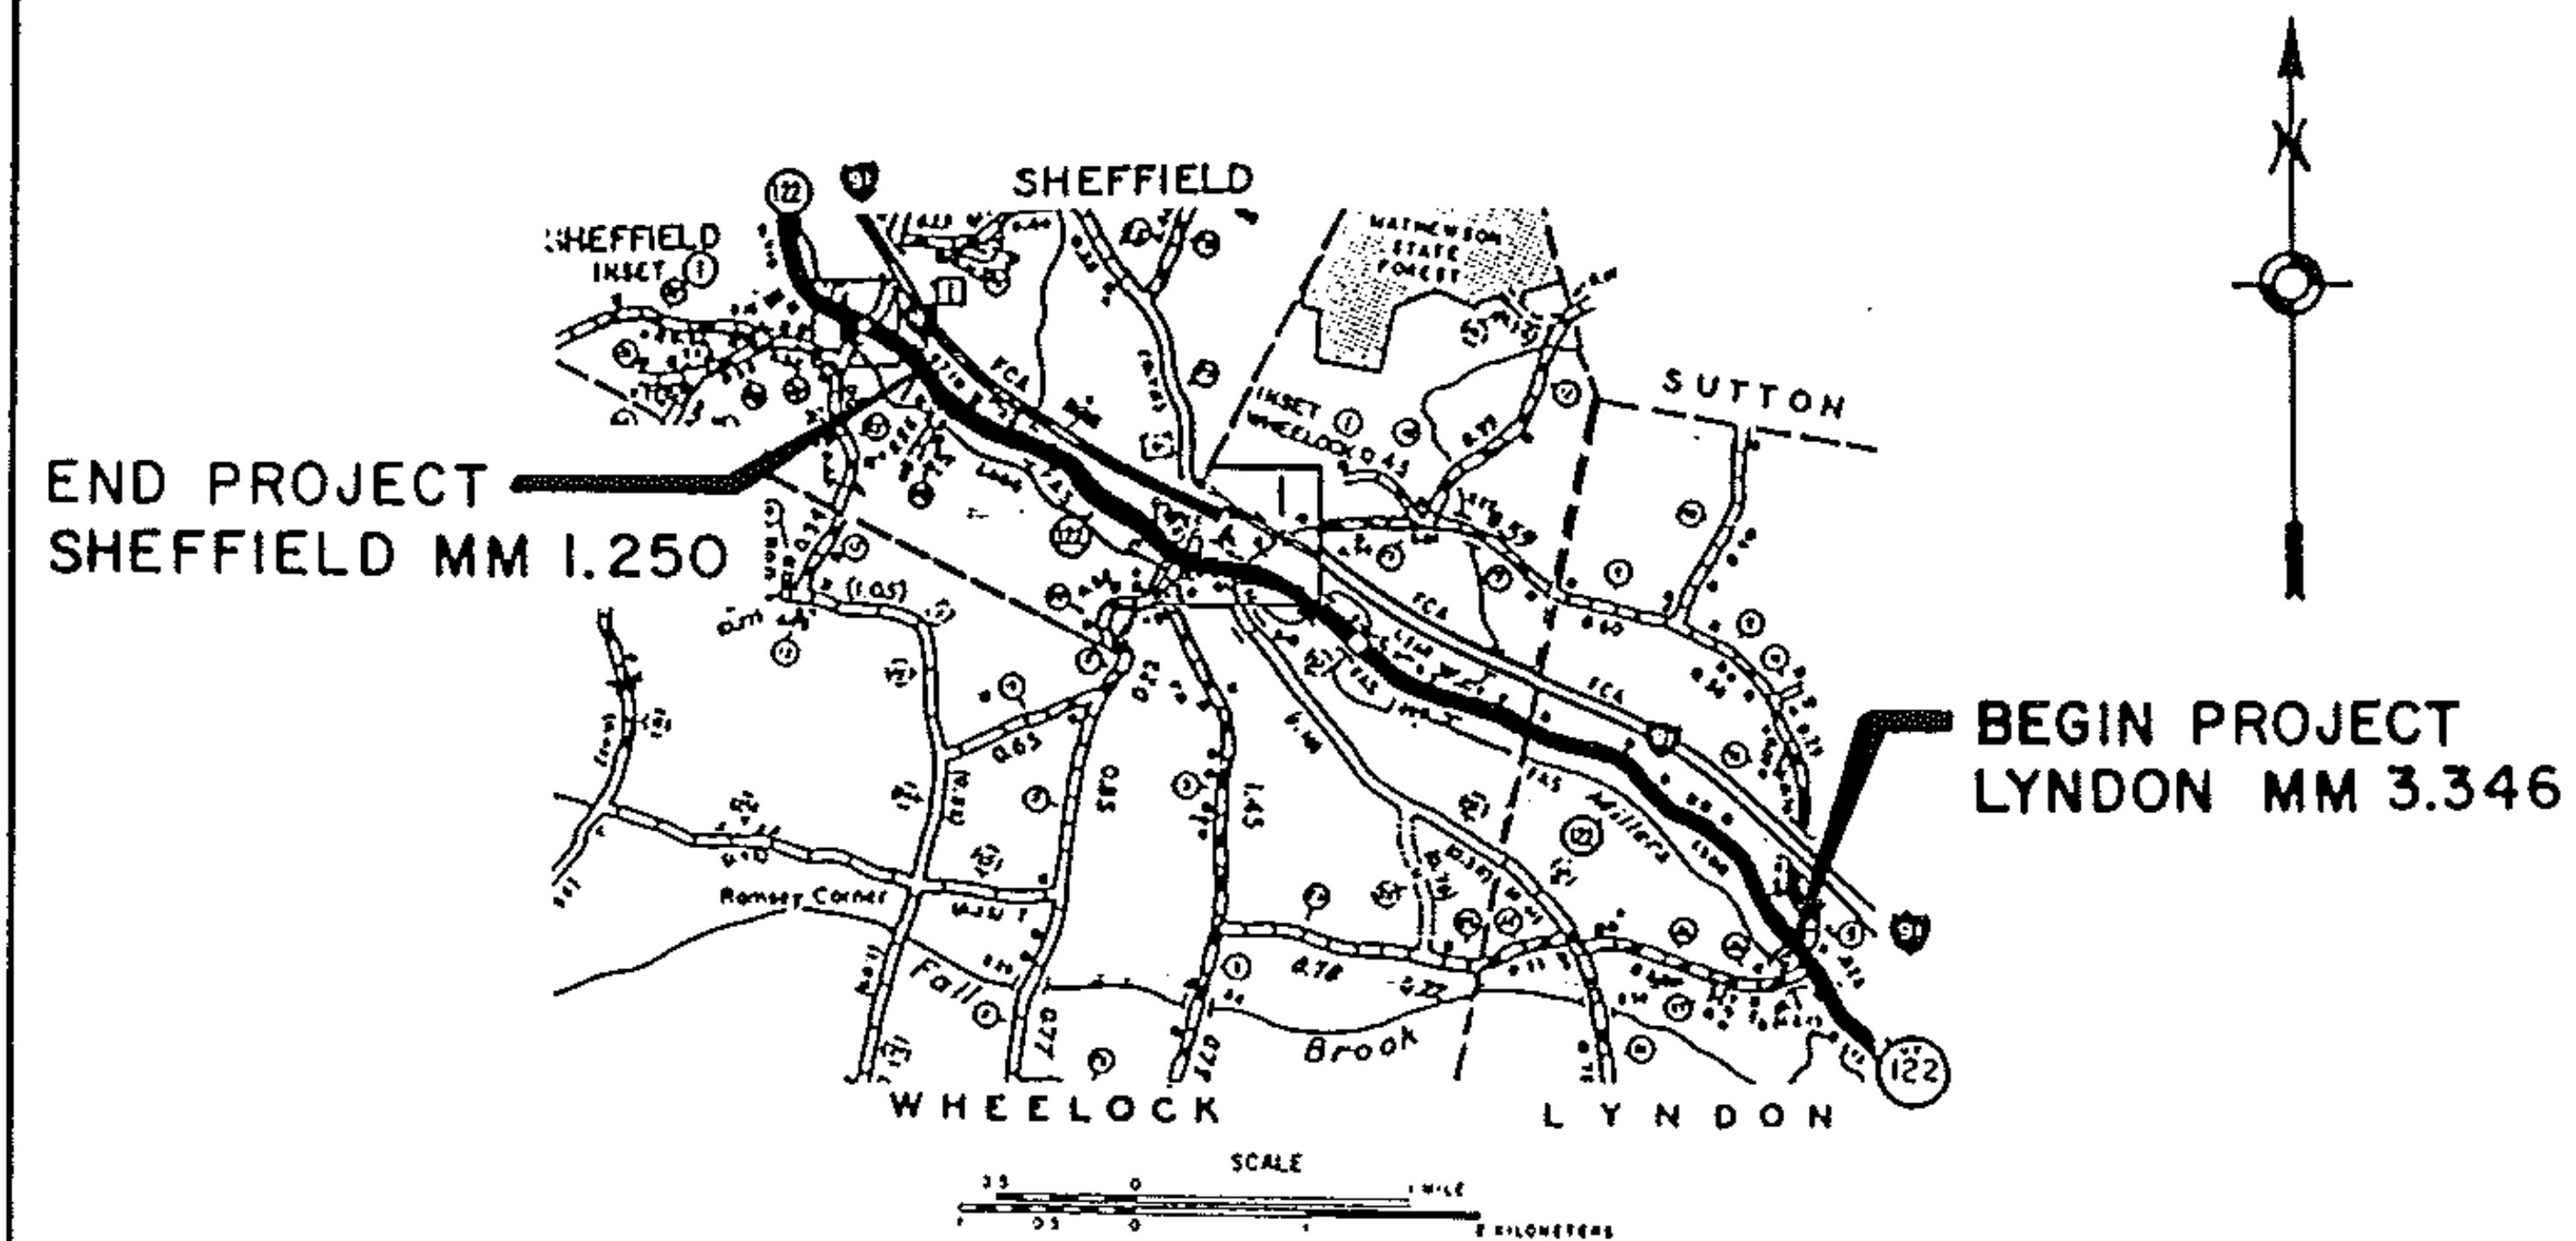

### PROJECT LOCATION

BEGINNING IN THE TOWN OF LYNDON AT MM 3.346 AND EXTENDING NORTHWESTERLY  
ALONG VT 122 4.320 MILES THROUGH THE TOWN OF WHELOCK TO MM 1.250 IN THE  
TOWN OF SHEFFIELD.

PROJECT LENGTH

4.320 MILES (22,810 FEET)

### PROJECT DESCRIPTION

RESURFACE WITH A LEVELING COURSE AND 1/4" BITUMINOUS OVERLAY, PROVIDE PAVED SHOULDERS, NEW PAVEMENT MARKINGS AND SIGNS AS INDICATED ON THE PLANS OR AS DIRECTED BY THE ENGINEER.

TRAFFIC DATA

AADT 940  
V 50 MPH

NOTE

BRIDGE NO. 11, MM 0.74 IN WHEELLOCK, PAVE WITH THIN LAYER OF BITUMINOUS  
IF DESIRED.  
BRIDGE NO. 12, MM 0.96 DO NOT PAVE.

PROJECT LYNDON - SHEFFIELD

NO. HMA 2834

SHEET 6 OF 30 SHEETS