


DESCRIPTION AND LOCATION

1986 ADT = 1670

END PROJECT HMA 2832
MM 1.300

HMA 2832: BEGINNING IN THE TOWN OF WESTFORD ON Rte. 128 AT MM 0.000 AND EXTENDING NORTHERLY TO MM 1.300. RESURFACING OF HIGHWAY, NEW PAVEMENT MARKINGS.

HMA 2835: BEGINNING IN THE TOWN OF ESSEX ON VT Rte. 128 AT MM 0.000 AND EXTENDING NORTHERLY TO MM 4.403. RESURFACING OF HIGHWAY, NEW PAVEMENT MARKINGS.

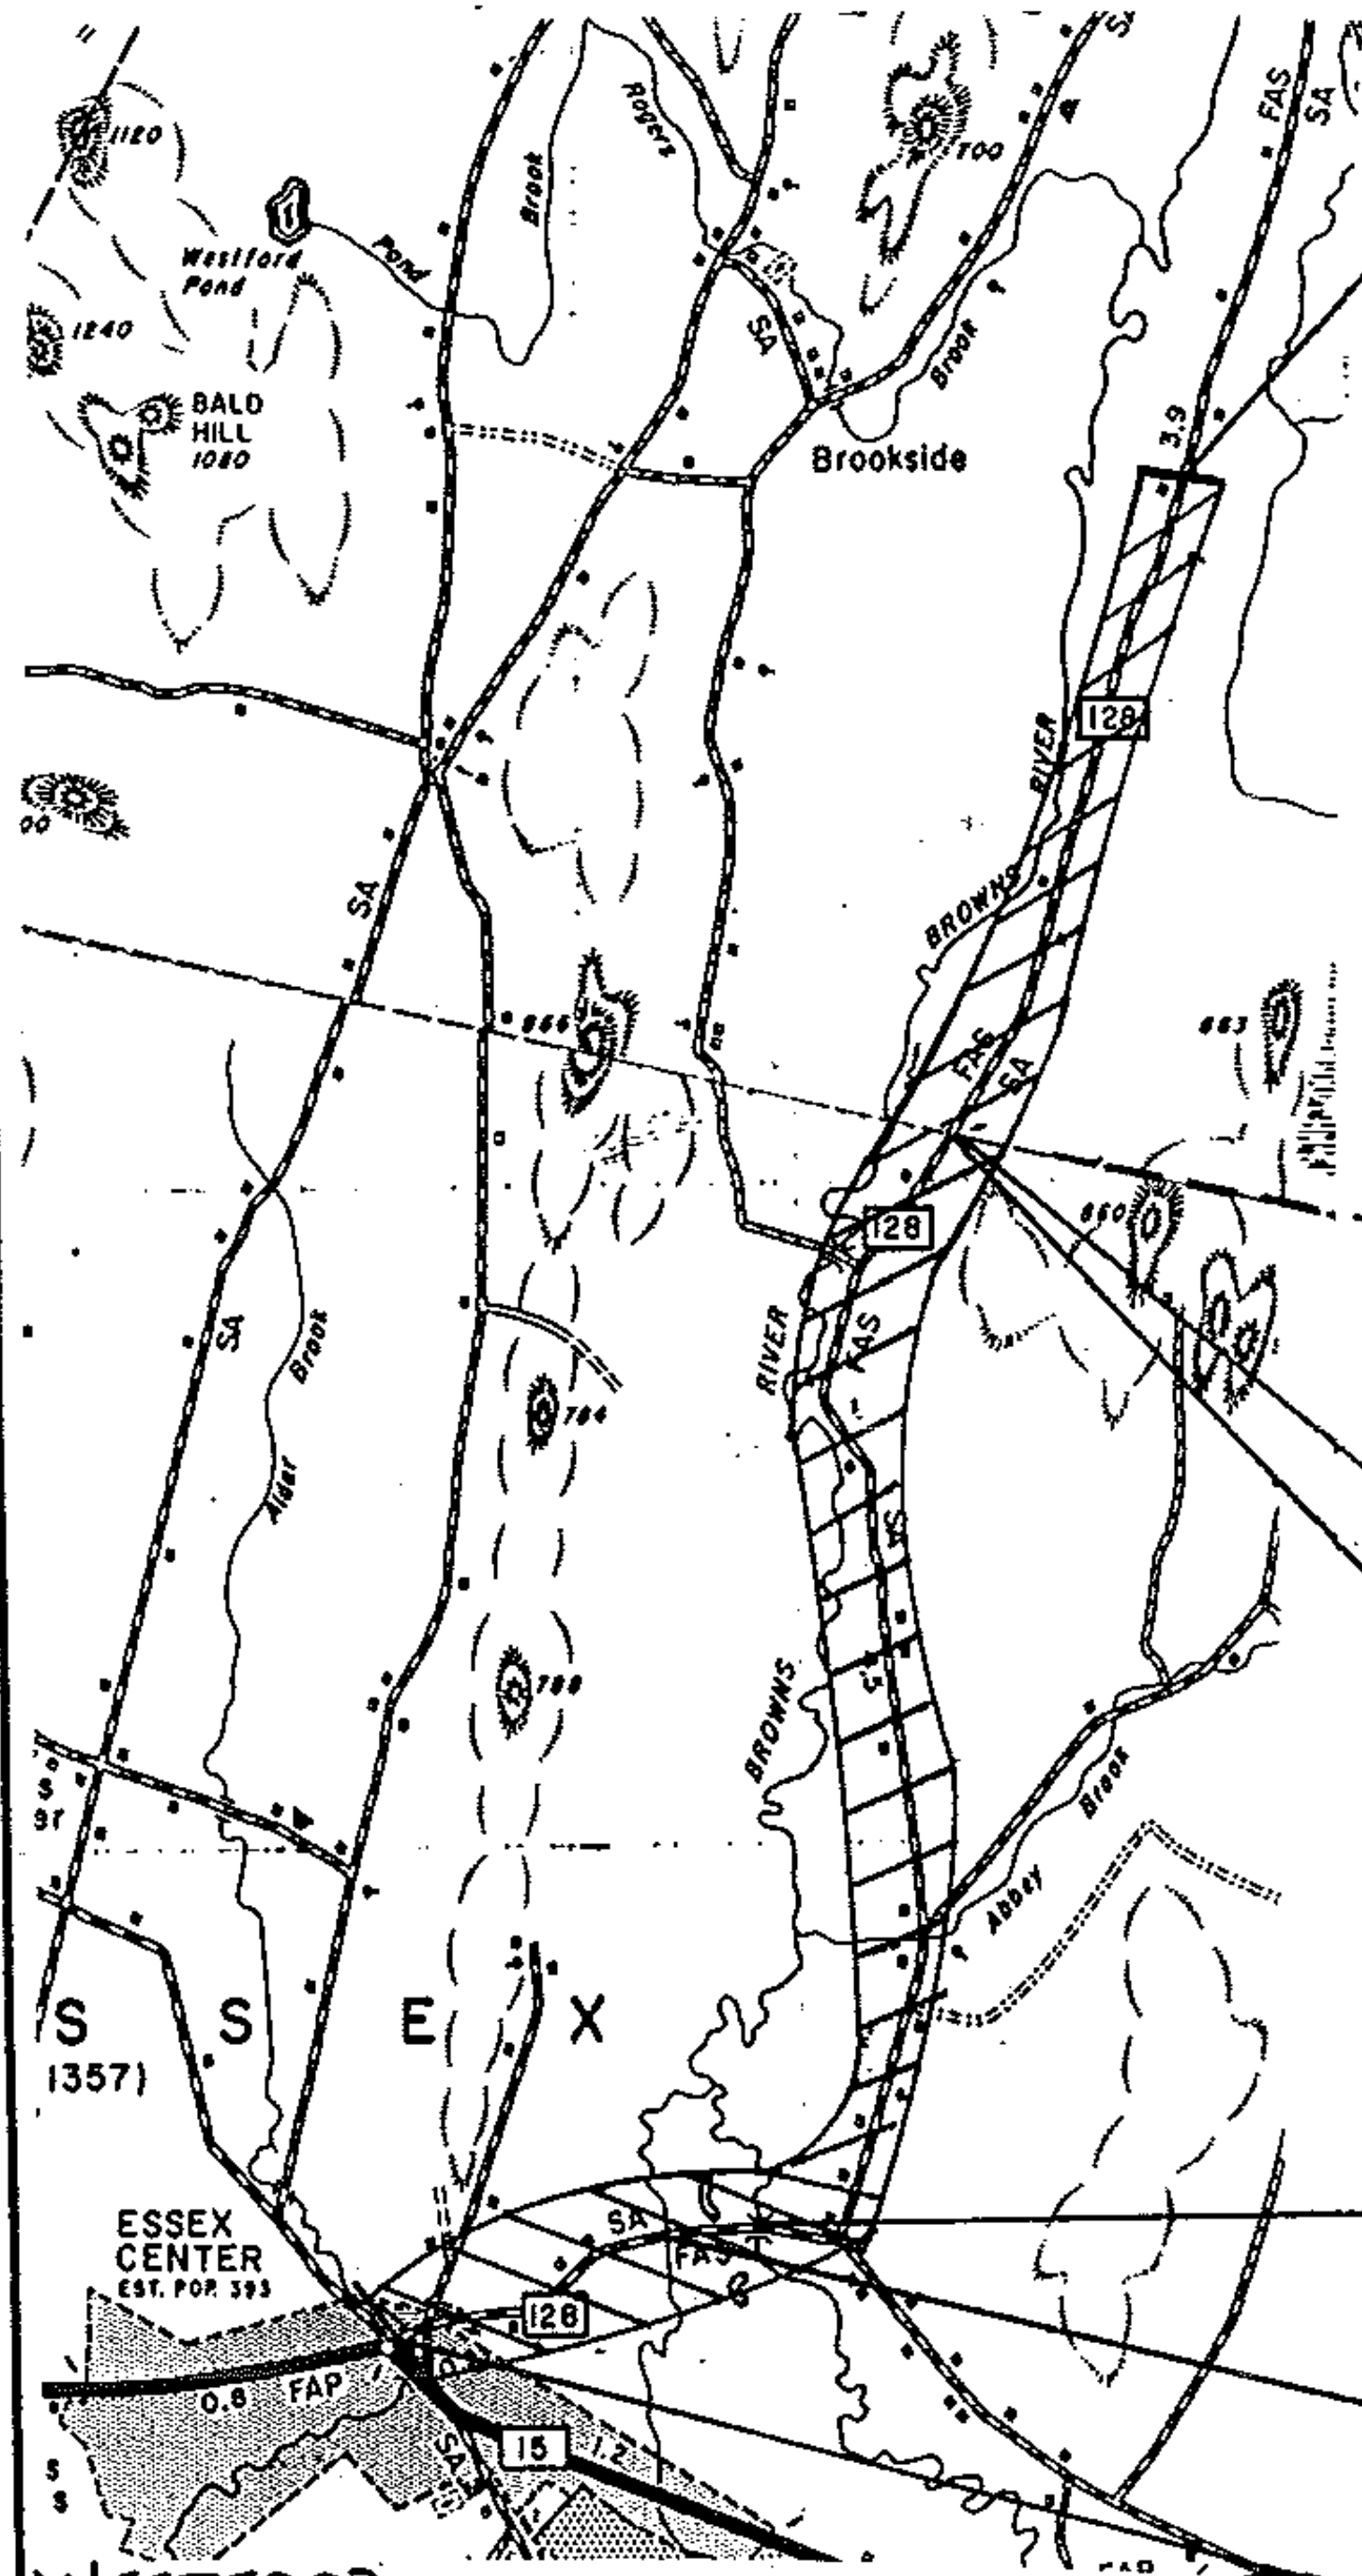

WESTFORD
ESSEX
0
1 INCH REPRESENTS 1 MILE



BEGIN PROJECT HMA 2832
MM 0.000

END PROJECT HMA 2835
MM 4.403

BRIDGE #3
MM 1.04
PAVE W/ONLY 3/4"

BRIDGE #2
MM 0.806

BEGIN PROJECT HMA 2835
MM 0.000

WESTFORD
HMA 2832 LENGTH = 1.3 MI. = 6864 Ft.

ESSEX
HMA 2835 LENGTH = 4.403 MI. = 23248 Ft.

PROJECT ESSEX, WESTFORD

NO. HMA 2835, 2832

SHEET 13 OF 60 SHEETS