


PROJECT DESCRIPTION AND LOCATION

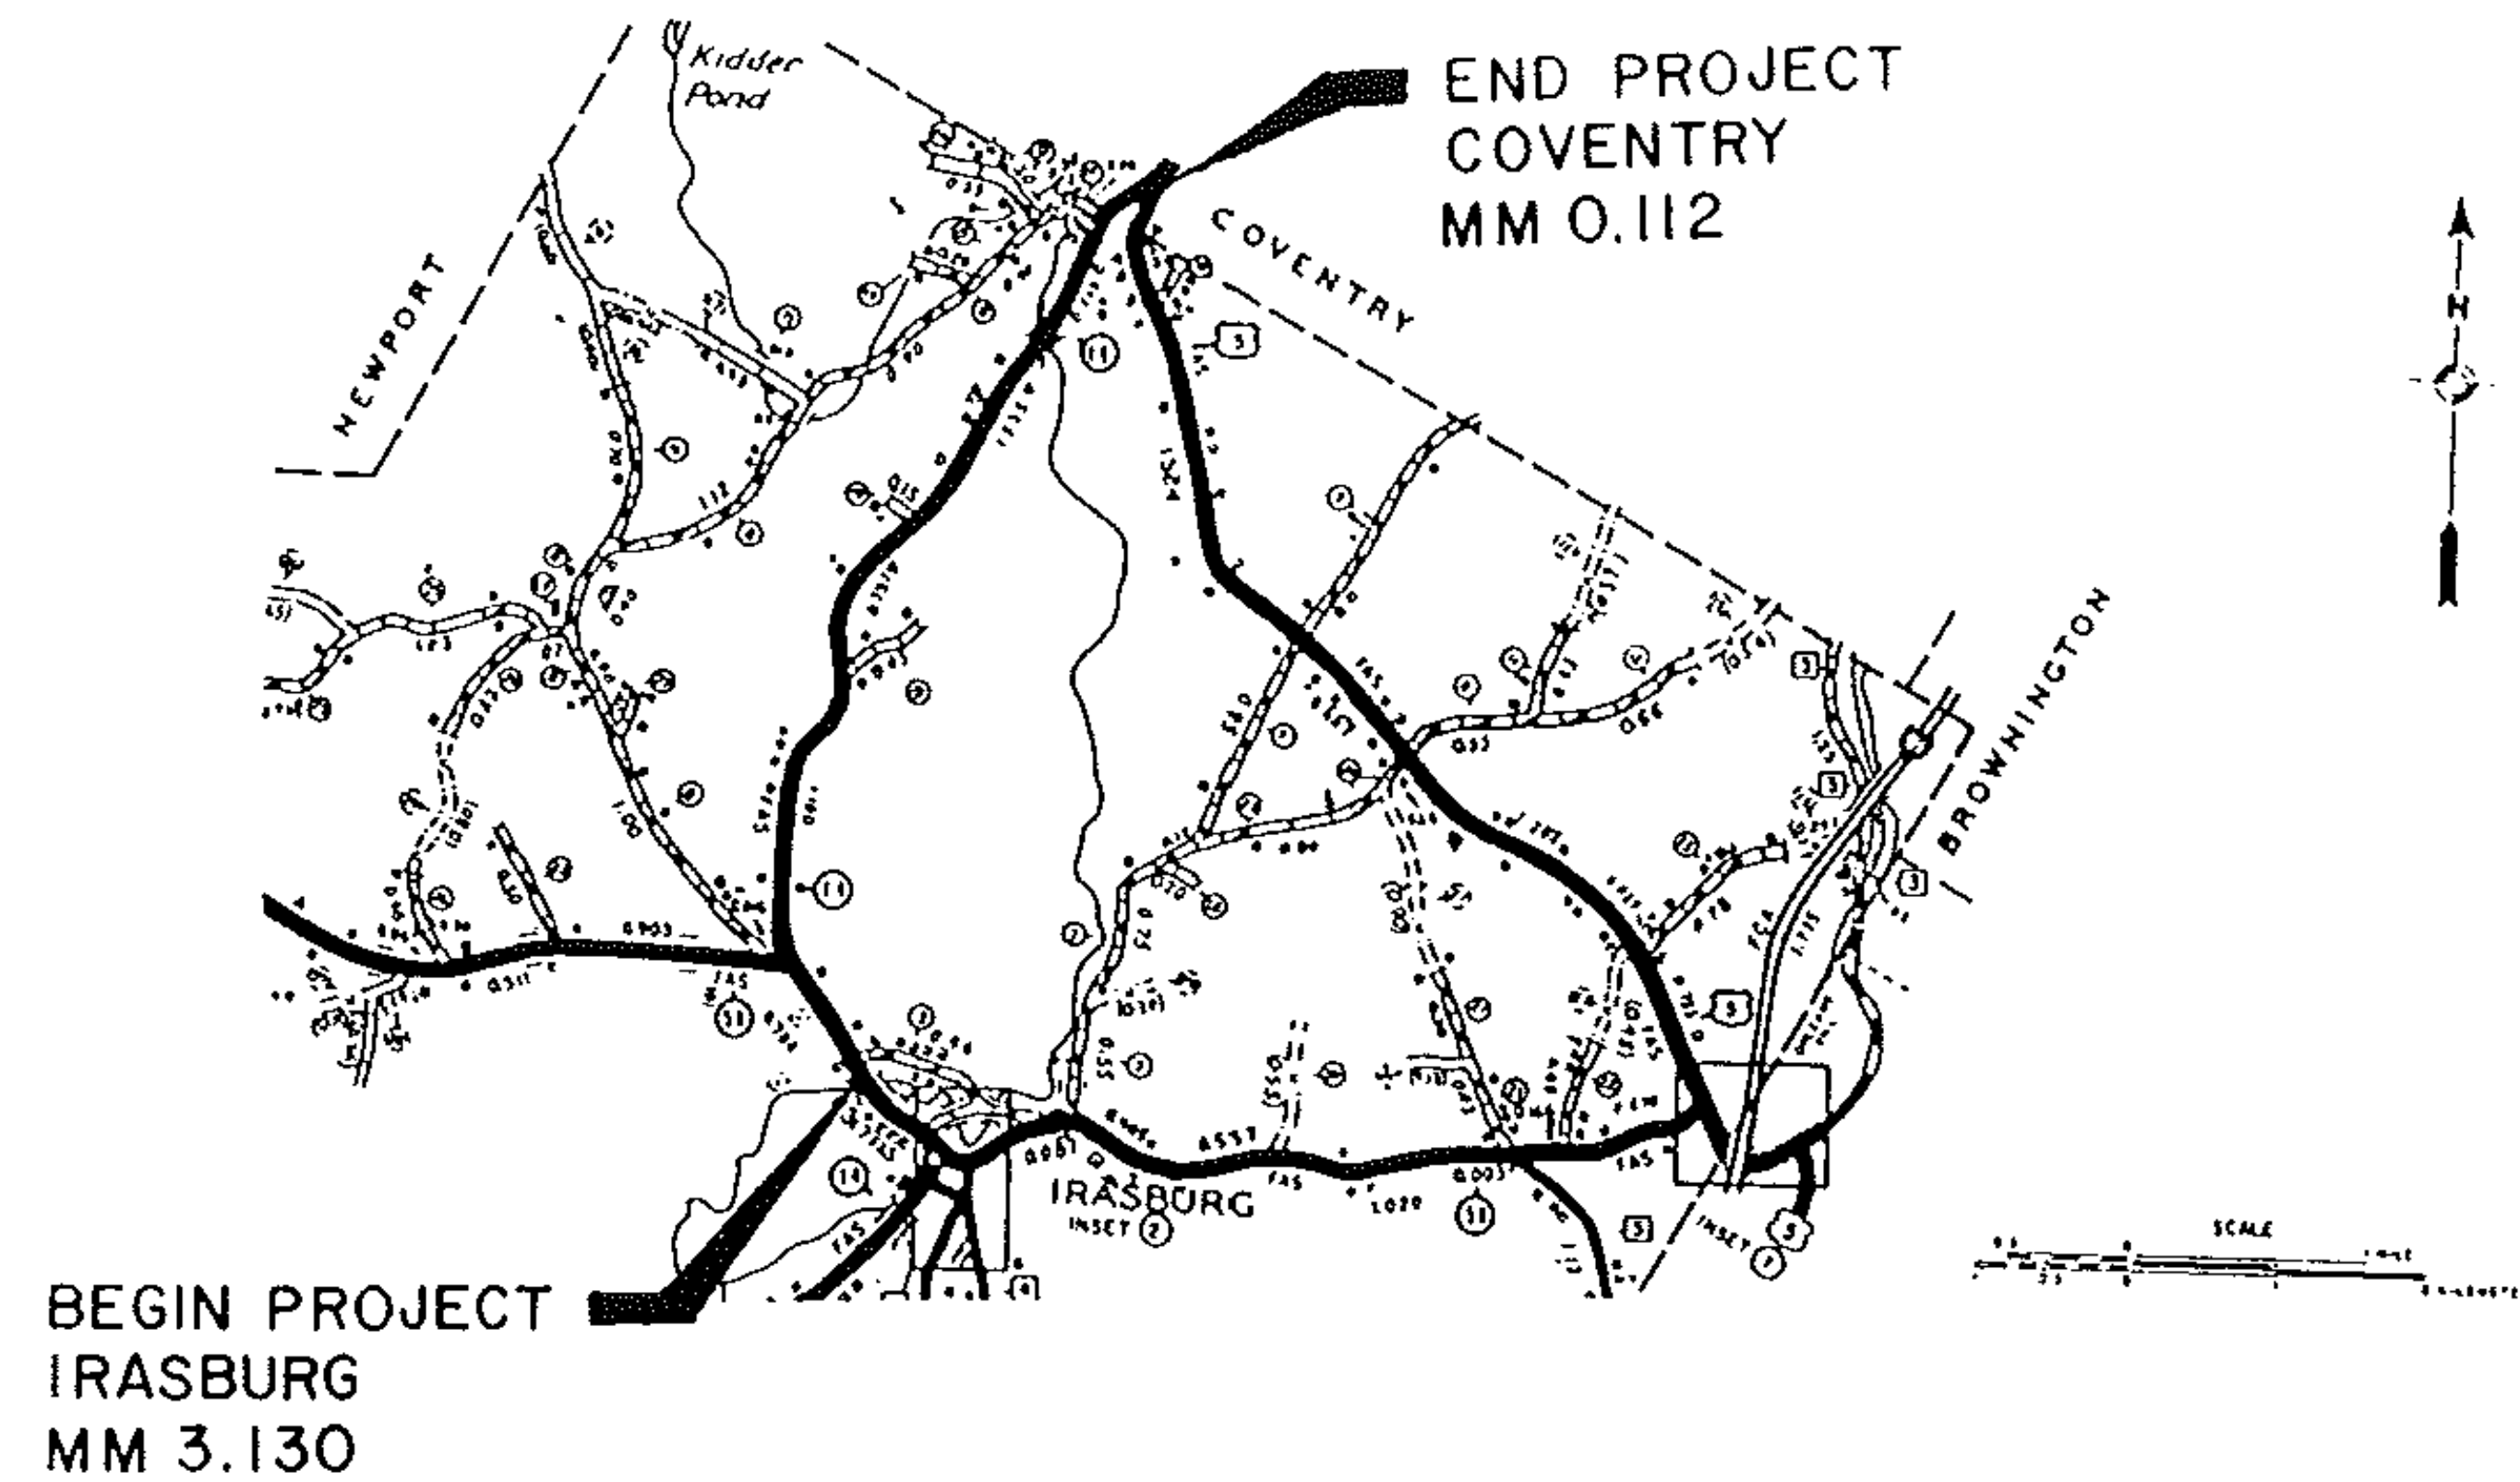

PROJECT LOCATION

BEGINNING IN THE TOWN OF IRASBURG AT MM 3.130 AND EXTENDING NORTHERLY ALONG VT 14 FOR 4.332 MILES TO MM 0.112 IN THE TOWN OF COVENTRY AT THE INTERSECTION WITH US 5.

PROJECT LENGTH

4.332 MILES (22,873 FEET)

PROJECT DESCRIPTION

RESURFACE WITH A LEVELING COURSE AND $1\frac{1}{4}$ " BITUMINOUS OVERLAY, PROVIDE PAVED SHOULDERS AND NEW PAVEMENT MARKINGS AS INDICATED ON THE PLANS OR AS DIRECTED BY THE ENGINEER.

TRAFFIC DATA

AADT 880
V 50 MPH

NOTE

DO NOT PAVE BRIDGE NO. 123

PROJECT IRASBURG - COVENTRY

NO. HMA 2869

SHEET 13 OF 26 SHEETS