


PROJECT DESCRIPTION AND LOCATION

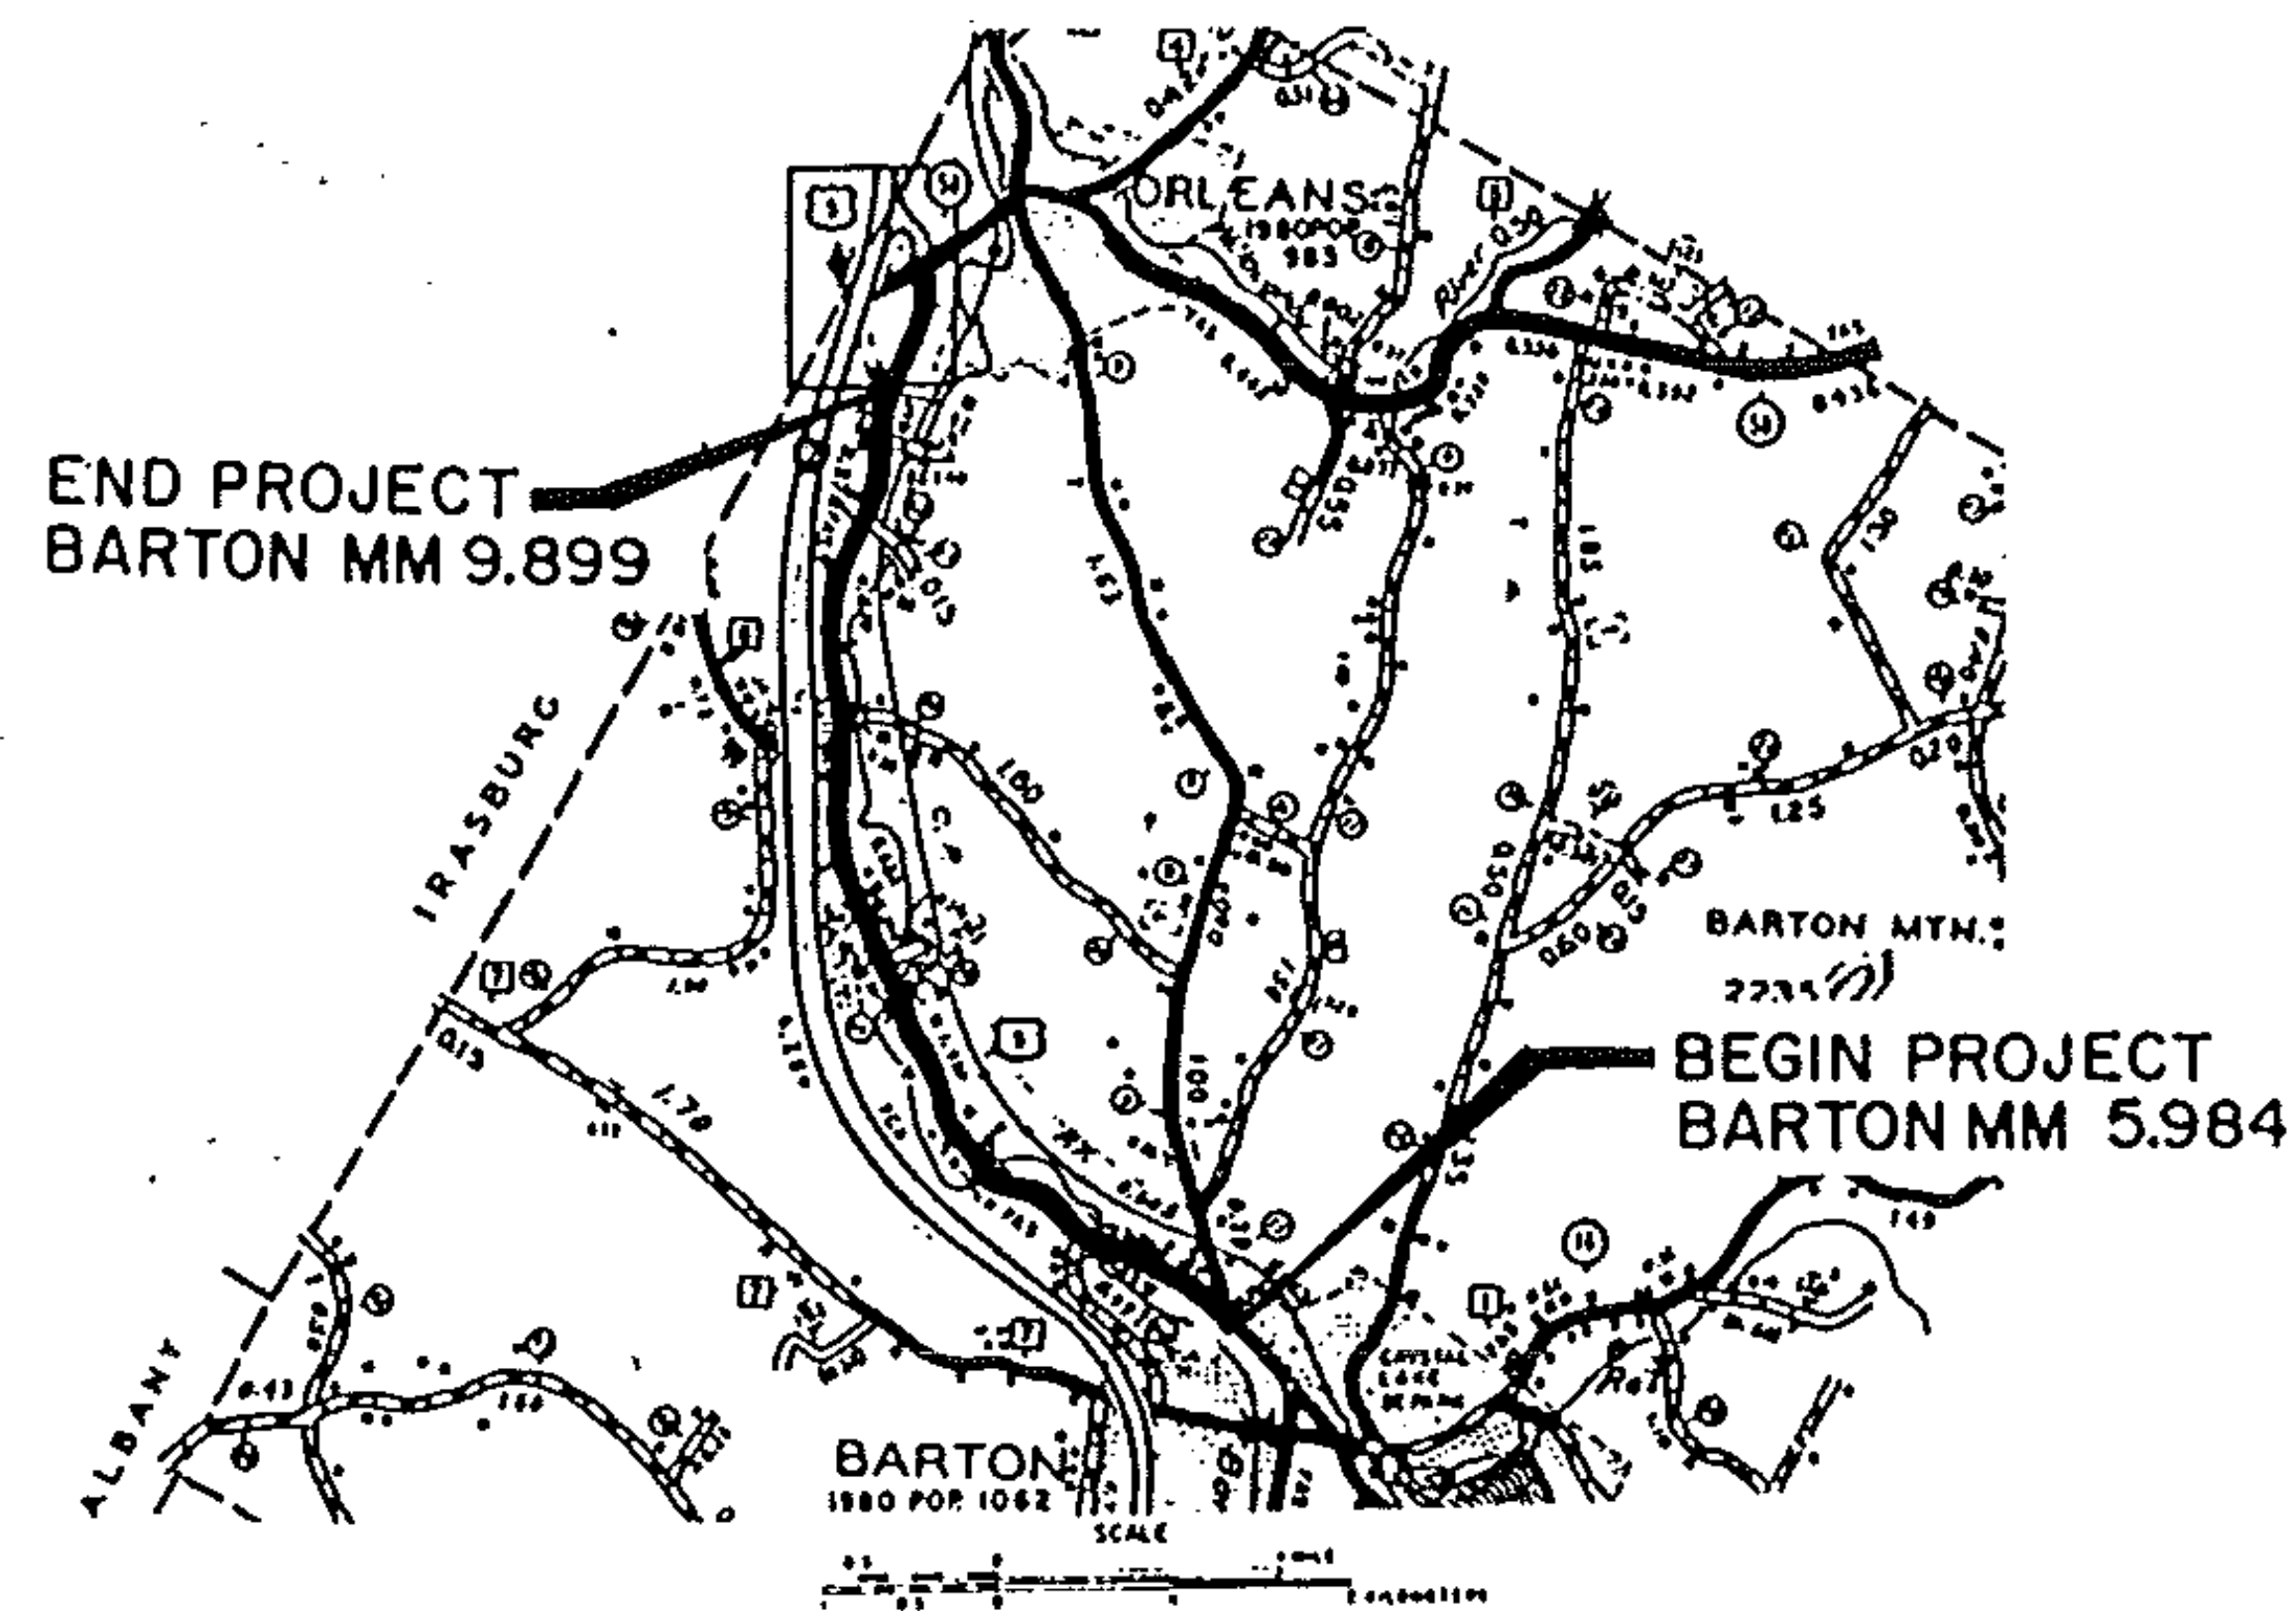

PROJECT LOCATION

BEGINNING IN THE TOWN OF BARTON AT MM 5.984 AND EXTENDING NORTHERLY ALONG U.S. 5 FOR 3.915 MILES TO MM 9.899 APPROXIMATELY 0.5 MILES SOUTH OF THE ORLEANS VILLAGE LINE.

PROJECT LENGTH

3.915 MILES (20,671 FEET)

PROJECT DESCRIPTION

RESURFACE WITH A LEVELING COURSE AND $1\frac{1}{4}$ " BITUMINOUS OVERLAY, PAVED SHOULDERS AND NEW PAVEMENT MARKINGS AS INDICATED ON THE PLANS OR AS DIRECTED BY THE ENGINEER.

TRAFFIC DATA

AADT 1960
V 50 MPH

NOTE

BRIDGE NO. 166 MM 7.11 AND BRIDGE NO. 167 MM 7.85 DO NOT PAVE

PROJECT BARTON

NO. HMA 2838

SHEET 18 OF 26 SHEETS