

STATE OF VERMONT
AGENCY OF TRANSPORTATION

Date DEC 15 1987

PIKE INDUSTRIES, INC.
Contractor



CONTRACT PLANS

THESE PLANS DO NOT REFLECT
CHANGES MADE ON THE PROJECT.


Roger D. Martin
Signature
Roger D. Martin
Vice President
Title

PROPOSED IMPROVEMENT

TOWN of WATERFORD, COUNTY of CALEDONIA, ROUTE U.S. 5, ROUTE CLASS FAS
TOWN of HARDWICK-WALDEN, COUNTY of CALEDONIA, ROUTE V.T. 15, ROUTE CLASS FAP
TOWN of MORRISTOWN, COUNTY of LAMOILLE, ROUTE VT 100, ROUTE CLASS FAP
TOWN of MONTPELIER, COUNTY of WASHINGTON, JUNCTION ROAD, ROUTE CLASS NFA

Joe C. Crampton
Transportation Secretary's Signature

LOCATIONS OF PROJECTS

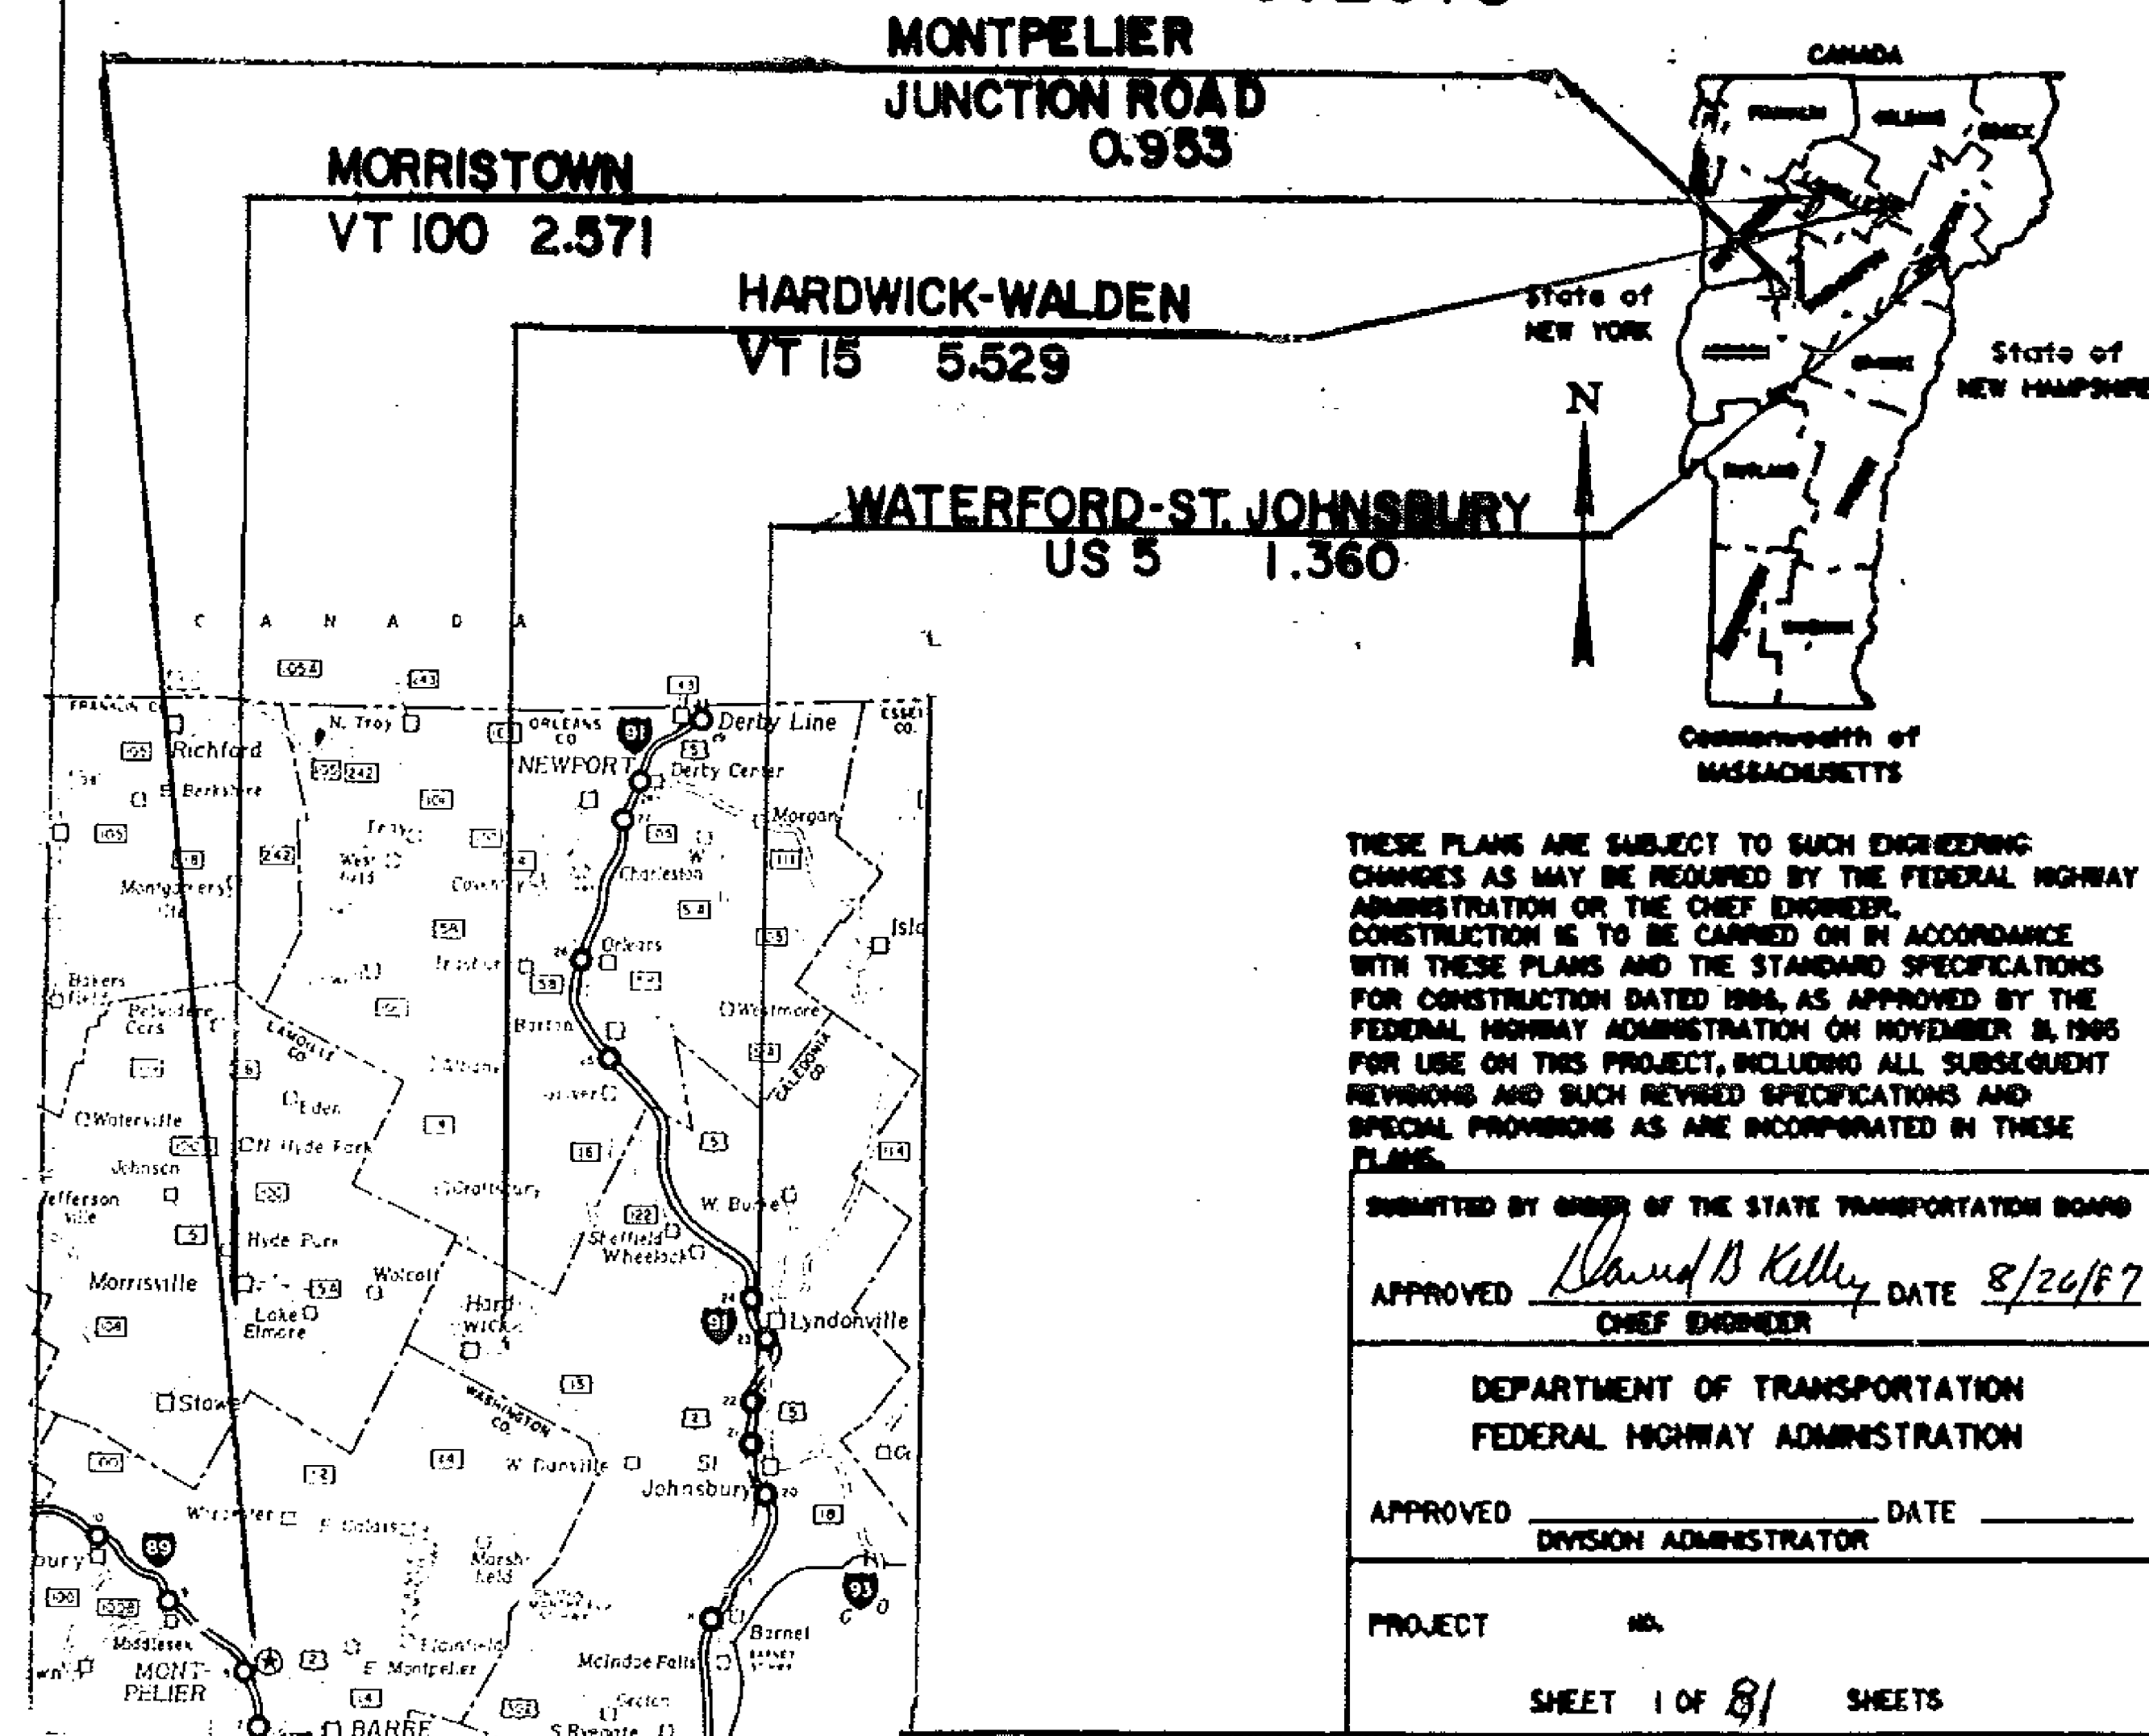

THESE PLANS ARE SUBJECT TO SUCH ENGINEERING
CHANGES AS MAY BE REQUIRED BY THE FEDERAL HIGHWAY
ADMINISTRATION OR THE CHIEF ENGINEER.
CONSTRUCTION IS TO BE CARRIED ON IN ACCORDANCE
WITH THESE PLANS AND THE STANDARD SPECIFICATIONS
FOR CONSTRUCTION DATED 1984, AS APPROVED BY THE
FEDERAL HIGHWAY ADMINISTRATION ON NOVEMBER 8, 1985
FOR USE ON THIS PROJECT, INCLUDING ALL SUBSEQUENT
REVISIONS AND SUCH REVISED SPECIFICATIONS AND
SPECIAL PROVISIONS AS ARE INCORPORATED IN THESE
PLANS.

SUBMITTED BY ORDER OF THE STATE TRANSPORTATION BOARD

APPROVED *David B. Kelly* DATE 8/26/87
CHIEF ENGINEER

DEPARTMENT OF TRANSPORTATION
FEDERAL HIGHWAY ADMINISTRATION

APPROVED _____ DATE _____
DIVISION ADMINISTRATOR

PROJECT NO.

SHEET 1 OF 81 SHEETS