


PROJECT DESCRIPTION AND LOCATION

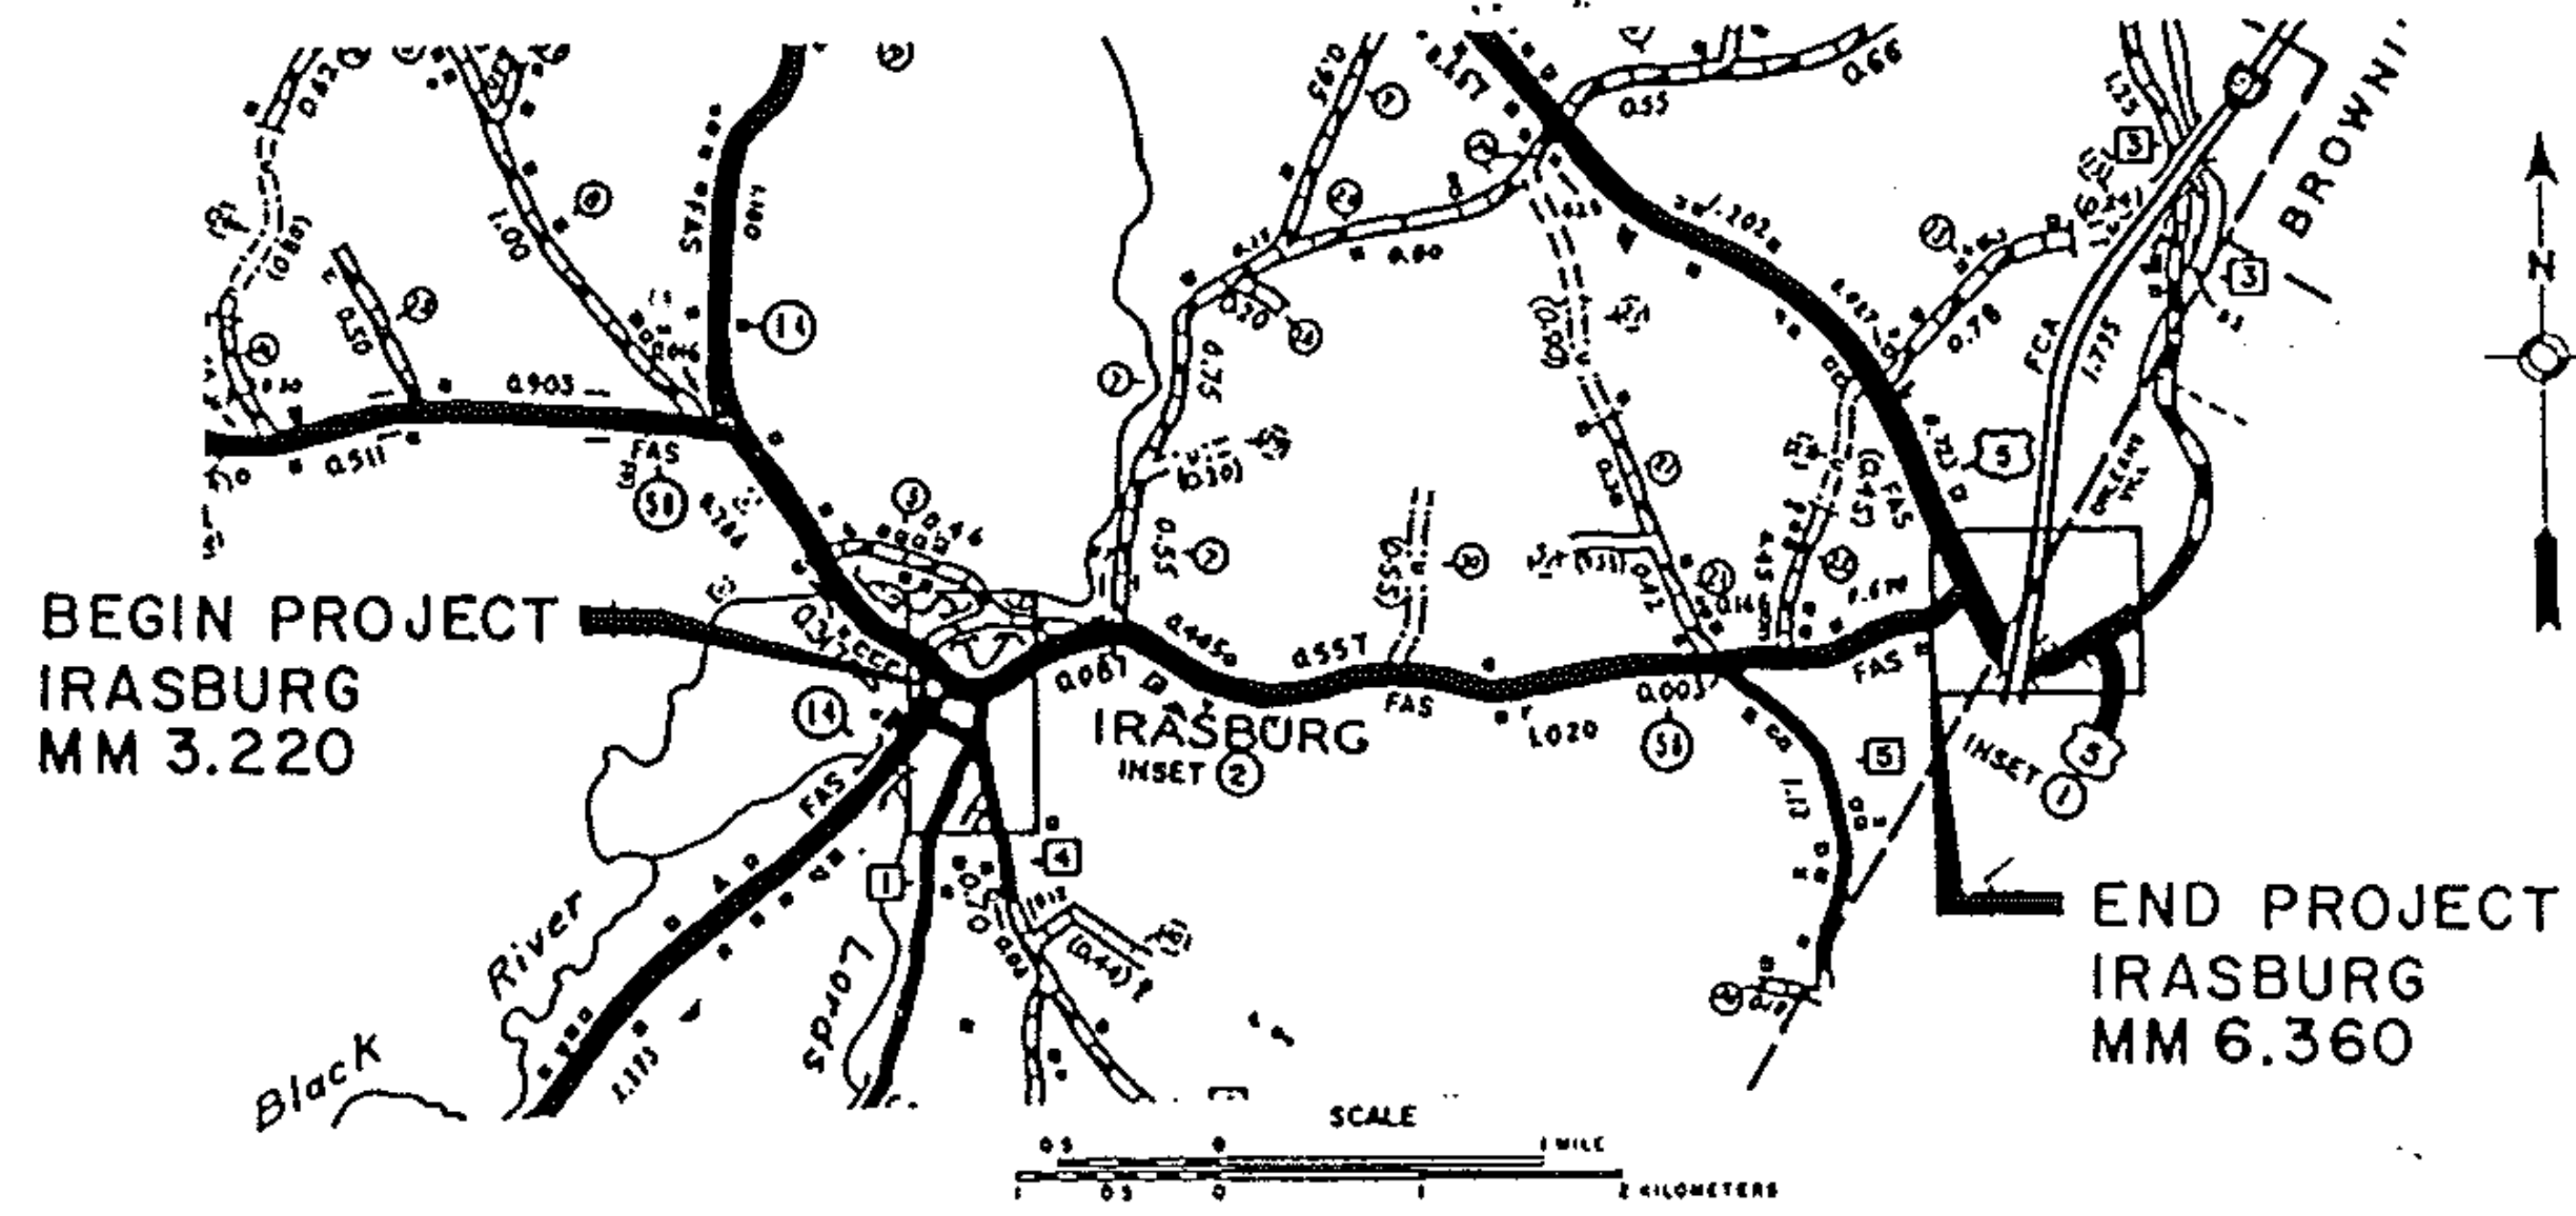

PROJECT LOCATION

BEGINNING IN THE TOWN OF IRASBURG AT MM 3.220, THE INTERSECTION WITH VT 14, AND EXTENDING EASTERLY ALONG VT 58 FOR 3.141 MILES TO MM 6.360.

PROJECT LENGTH

3.141 MILES (16,584 FEET)

PROJECT DESCRIPTION

RESURFACE WITH A LEVELING COURSE AND $\frac{1}{4}$ " BITUMINOUS OVERLAY, PAVED SHOULDERS AND NEW PAVEMENT MARKINGS AS INDICATED ON THE PLANS OR AS DIRECTED BY THE ENGINEER.

TRAFFIC DATA

AADT 1100
V 50 MPH

PROJECT IRASBURG

NO. HMA 2844

SHEET 8 OF 26 SHEETS