


# PROJECT DESCRIPTION AND LOCATION

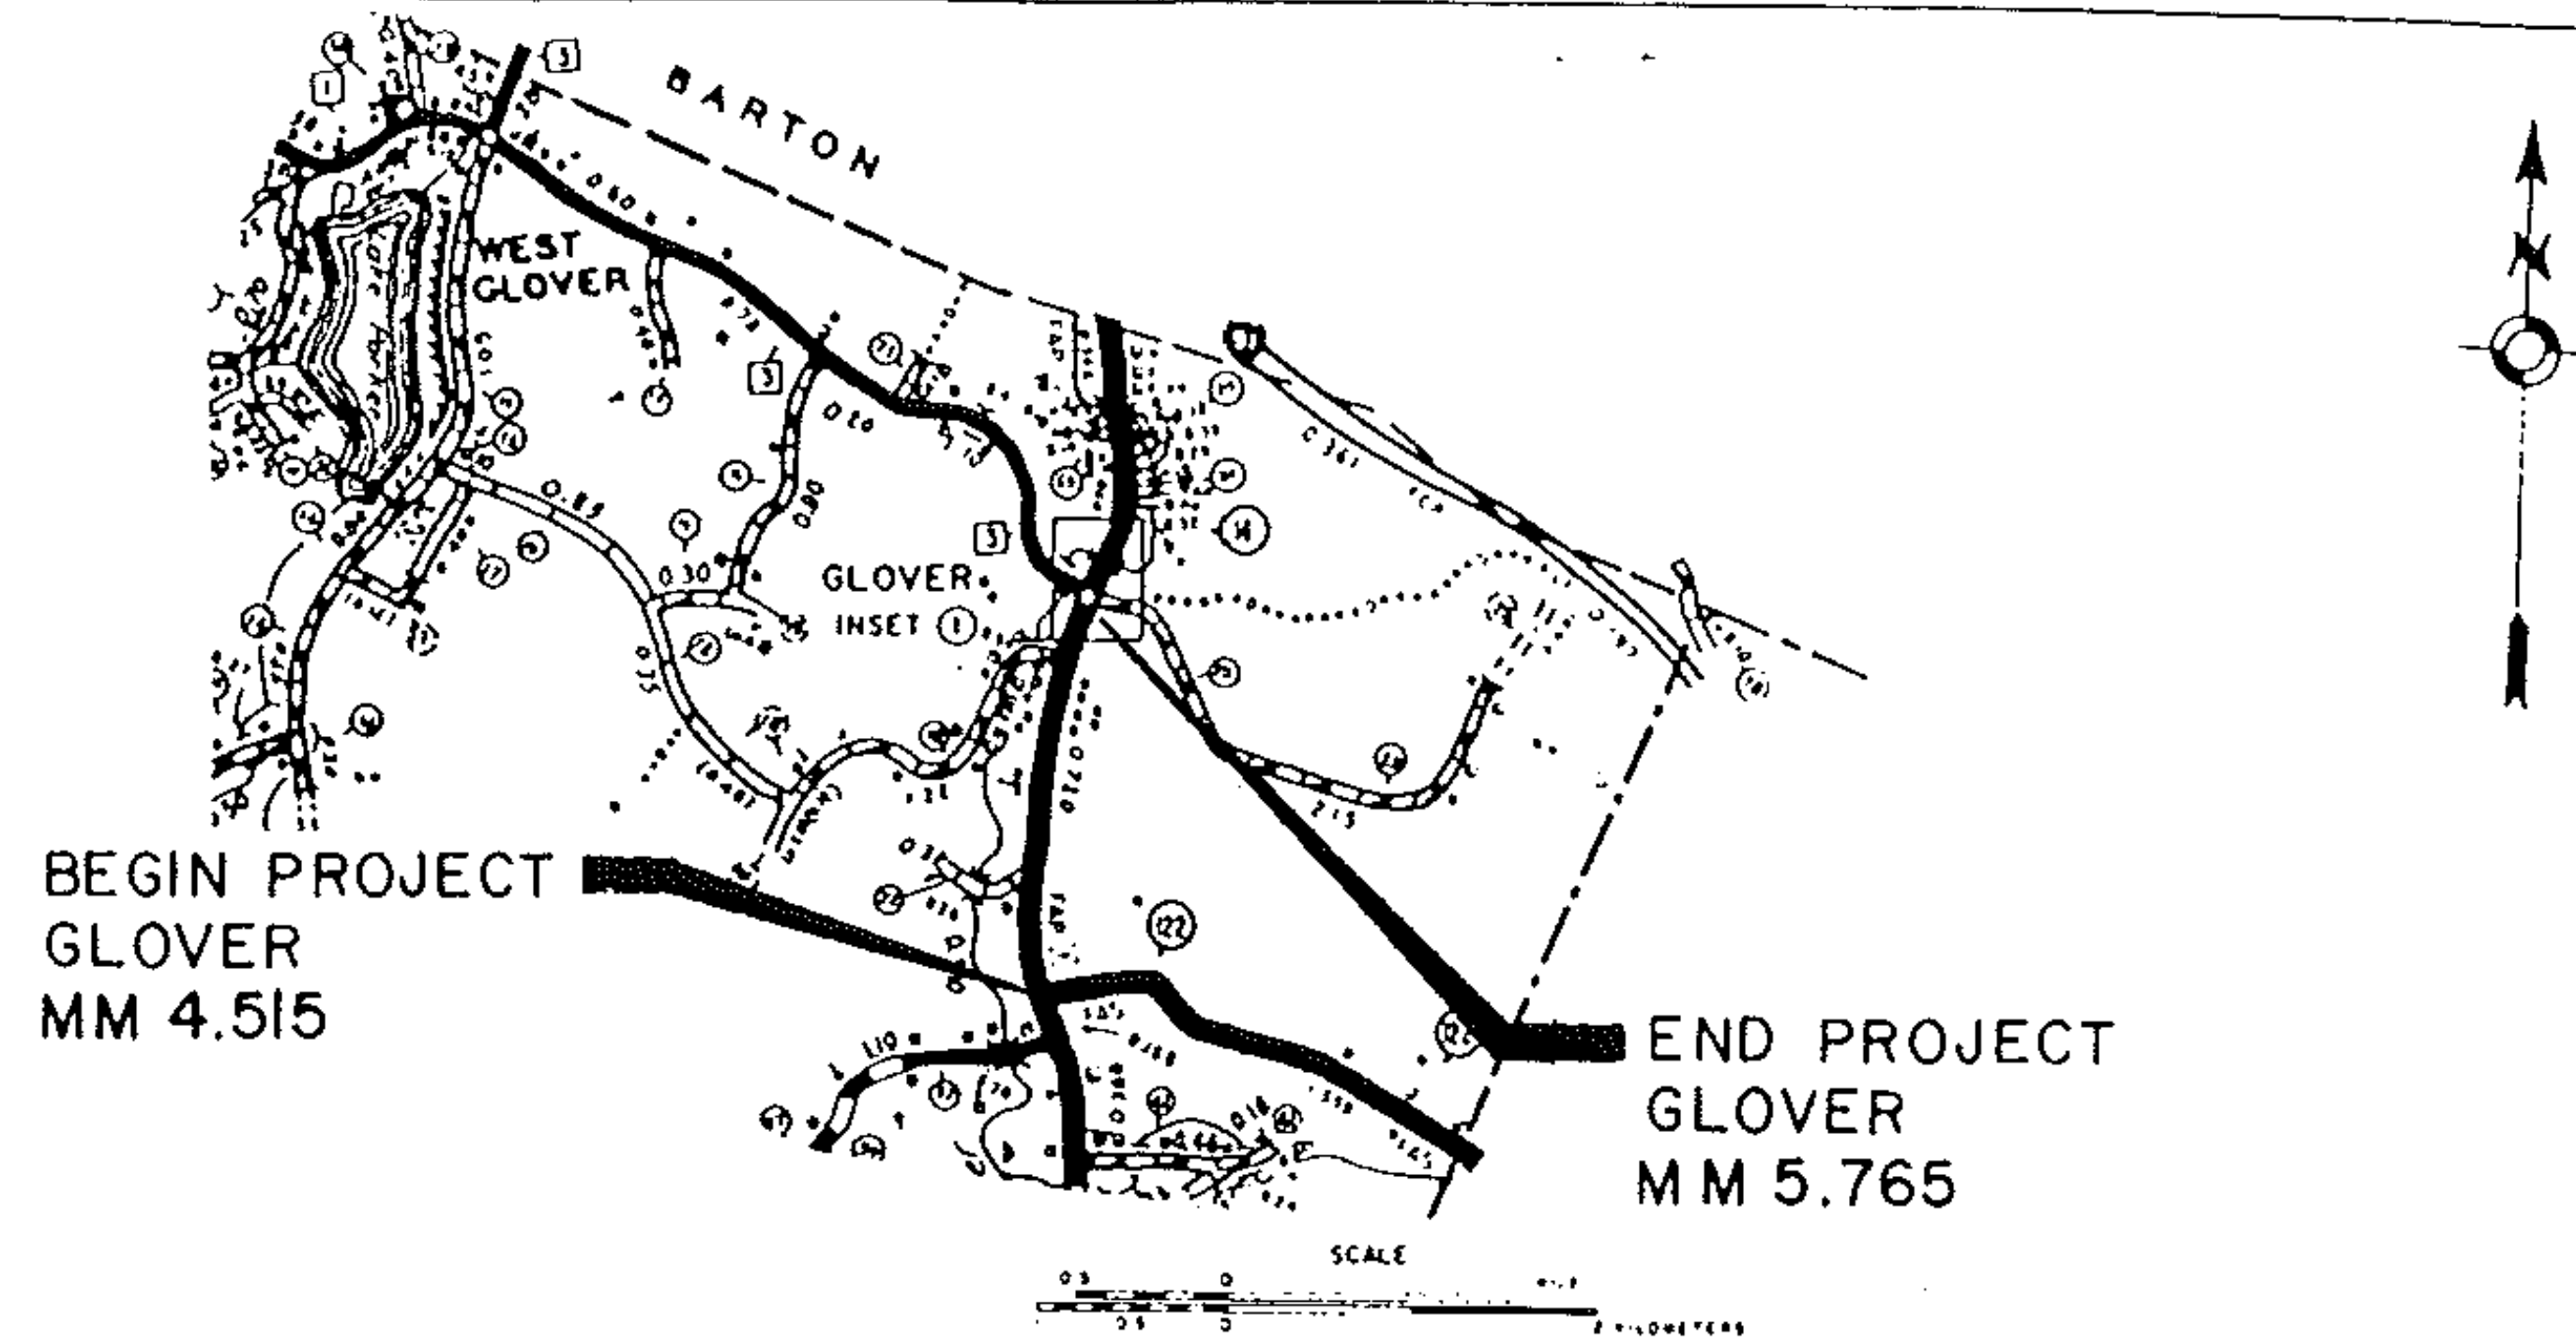

## PROJECT LOCATION

BEGINNING IN THE TOWN OF GLOVER AT MM 4.515, THE INTERSECTION WITH VT 122, AND EXTENDING NORTHERLY ALONG VT 16 FOR 1.250 MILES TO MM 5.765

## PROJECT LENGTH

1.250 MILES (6,600 FEET)

## PROJECT DESCRIPTION

RESURFACE WITH A LEVELING COURSE AND  $1\frac{1}{4}$ " BITUMINOUS OVERLAY, PROVIDE PAVED SHOULDERS AND NEW PAVEMENT MARKINGS AS INDICATED ON THE PLANS OR AS DIRECTED BY THE ENGINEER.

## TRAFFIC DATA

AADT 1680  
V 50 MPH

PROJECT GLOVER

NO. HMA 2856

SHEET 23 OF 26 SHEETS