


DESCRIPTION AND LOCATION

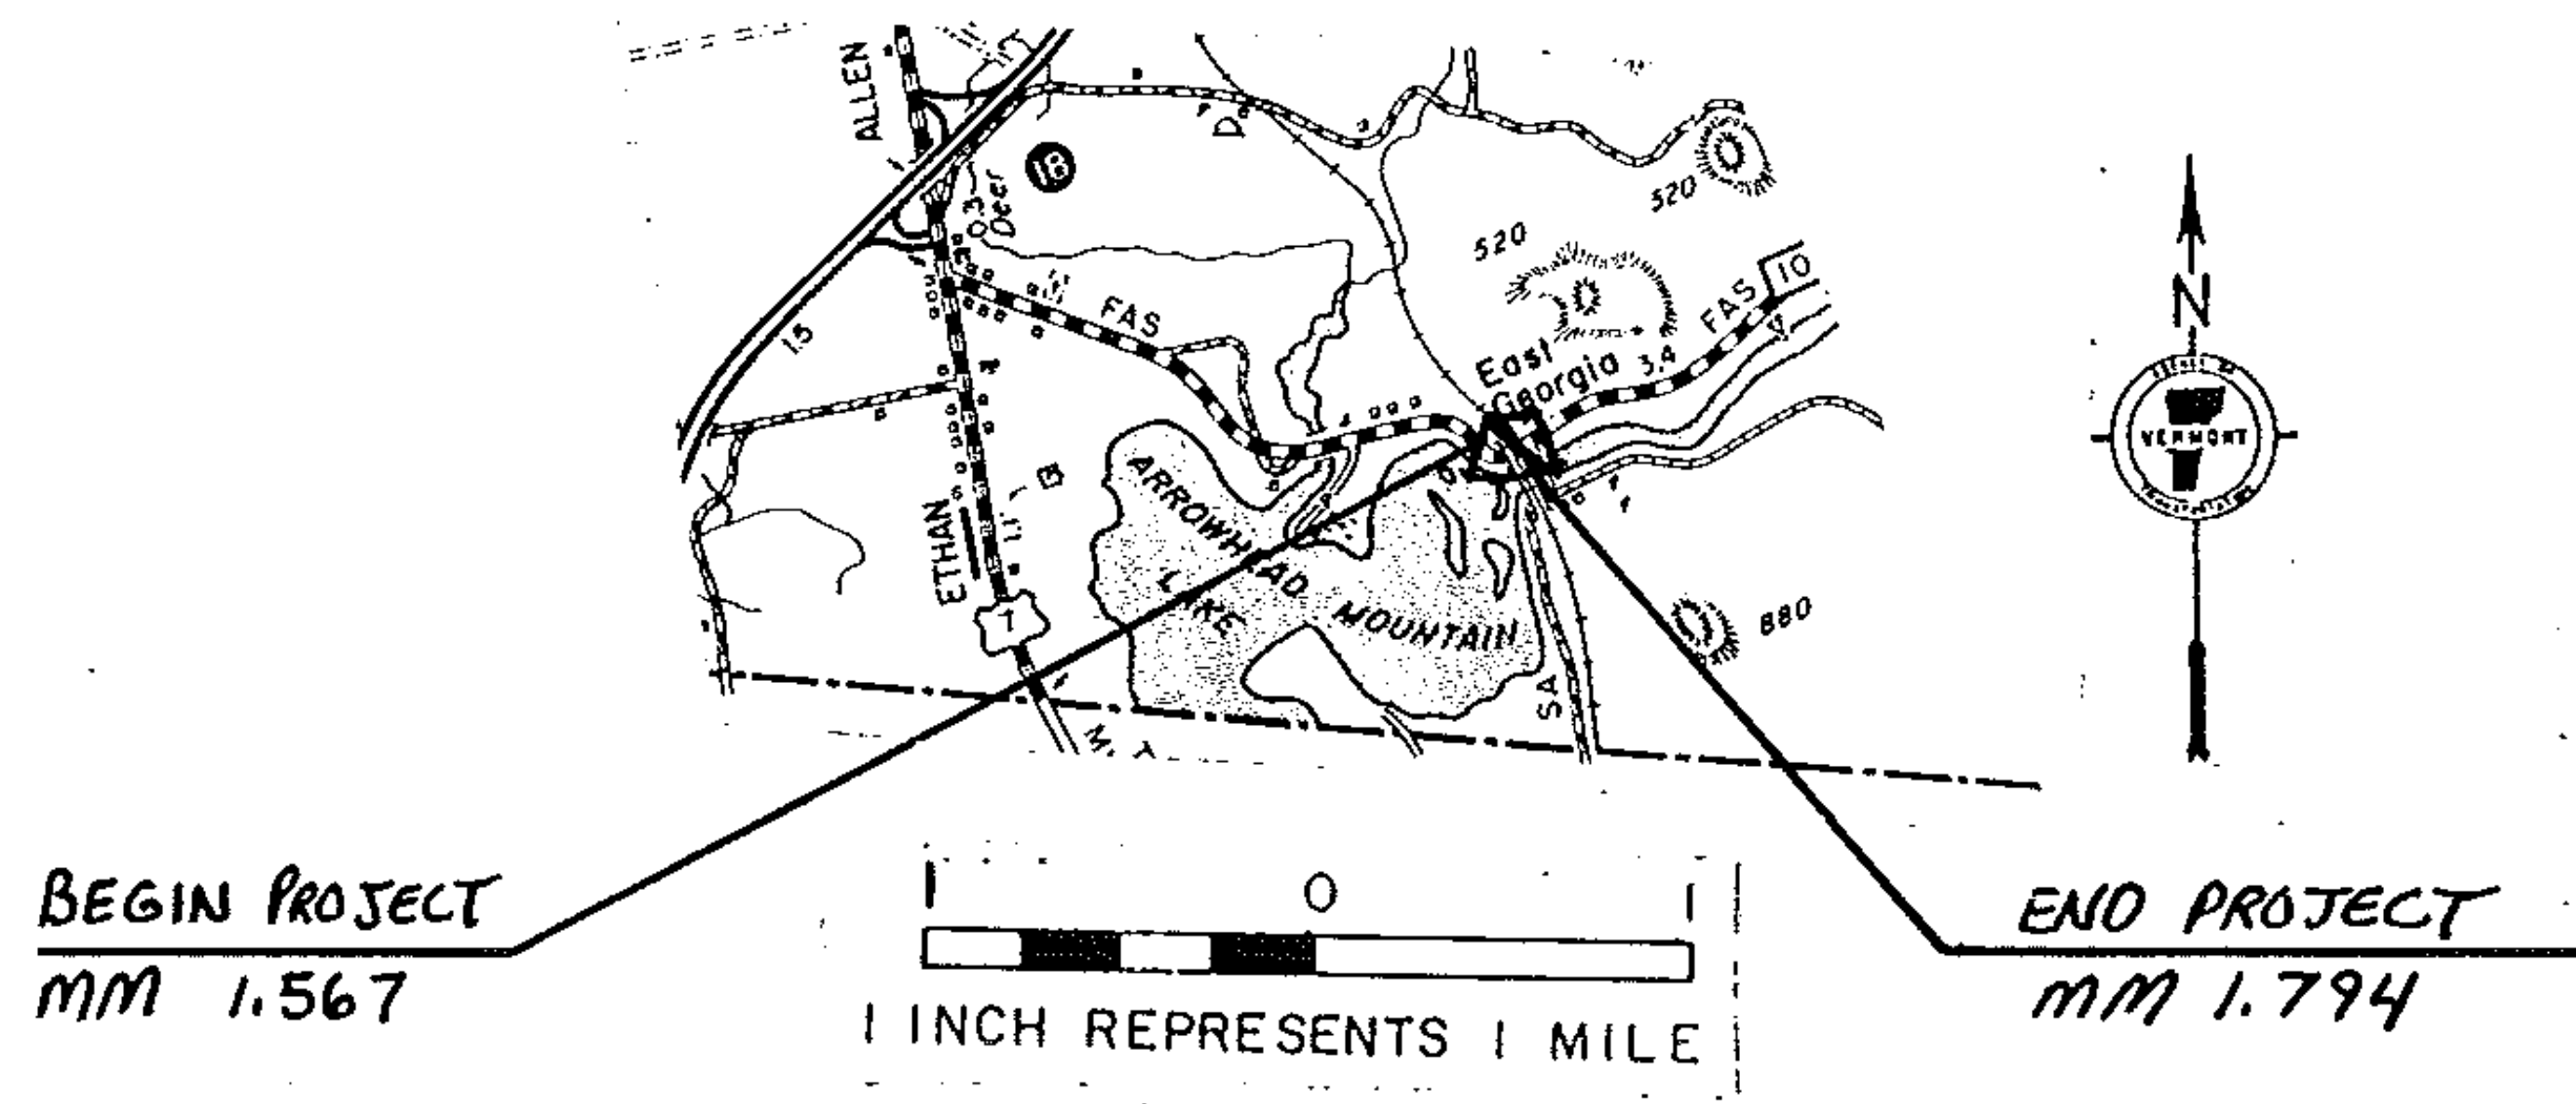

BEGINNING IN THE TOWN OF GEORGIA ON VT. RT. 104A AT MM 1.567 AND EXTENDING EAST FOR 0.227 MILES TO MM 1.794. RESURFACING AND NEW PAVEMENT MARKINGS.

LENGTH: 0.227 MILES
1199 FEET

1984 ADT: 1530

PROJECT GEORGIA

NO. HMA 2854

SHEET 35 OF 60 SHEETS