


# PROJECT DESCRIPTION AND LOCATION

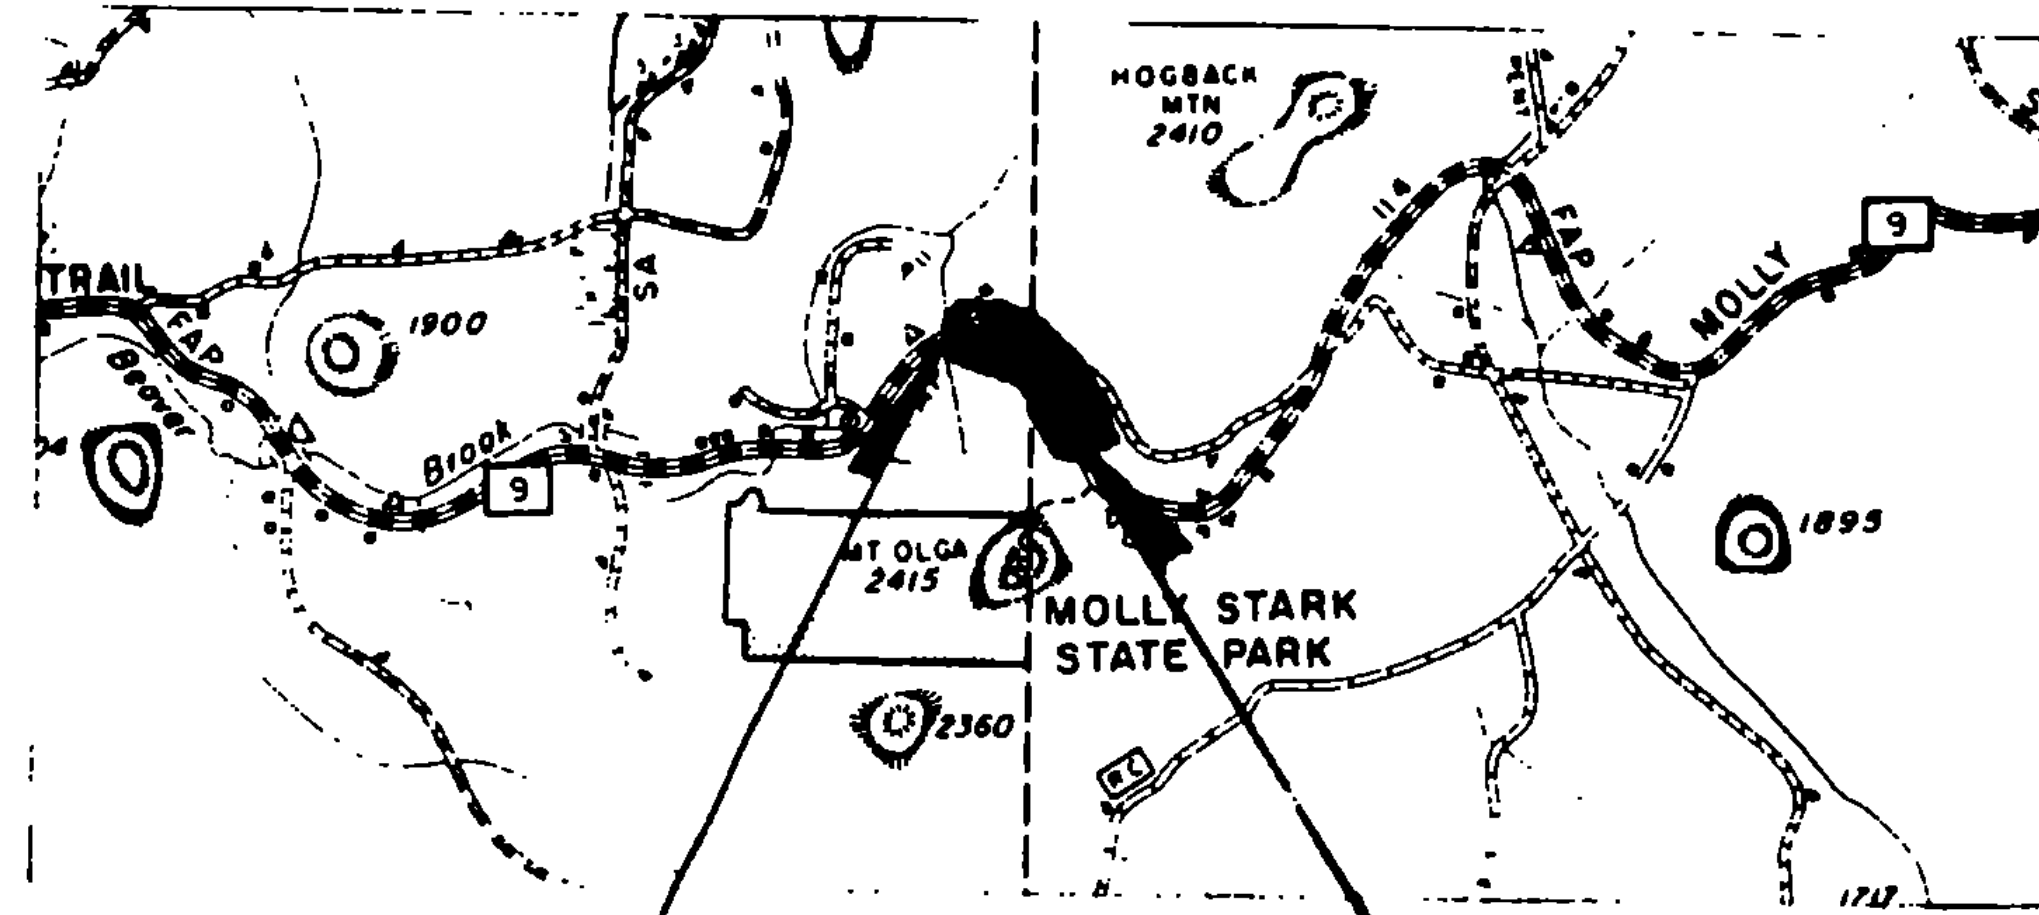

BEGIN PROJECT HMA  
WILMINGTON MM 7.118

END PROJECT HMA  
MARLBORO MM 0.470

0 1 2  
SCALE IN MILES

## TRAFFIC DATA

1986 AADT = 3070  
V = 50 MPH

LENGTH OF PROJECT = 0.628 MI.  
= 3315.8 FT.

ON VT. RT. 9, 7.118 MILES EASTERLY OF THE  
WILMINGTON-SEARSBURG TOWN LINE, EXTENDING  
EASTERLY 0.628 MILES TO MARLBORO MM 0.470

PROJECT INCLUDES OVERLAYING EXISTING BITUMINOUS CONCRETE PAVEMENT  
(CHALKERS INCLUDED), WITH 1 1/4" BITUMINOUS CONCRETE PAVEMENT.

PROJECT WILMINGTON - MARLBORO

NO. HMA 2851  
SHT. 52 OF 64 SHTS.  
SHT. 3 OF 8 SHTS.