

TYPICAL SECTIONS & DESIGN DATA

ITEM 406.25 BITUMINOUS CONCRETE PAVEMENT
AGGREGATE SHOULDERS ($\pm 1/2"$)



LEVELING COURSE TYPE IV (250 TONS/MILE)

1 1/4" WEARING COURSE TYPE III ($\pm 1/4"$)

AS DIRECTED BY THE ENGINEER

VT. 104 GEORGIA MM 0.000 ~ MM 0.130

FAIRFIELD MM 0.000 ~ MM 0.111

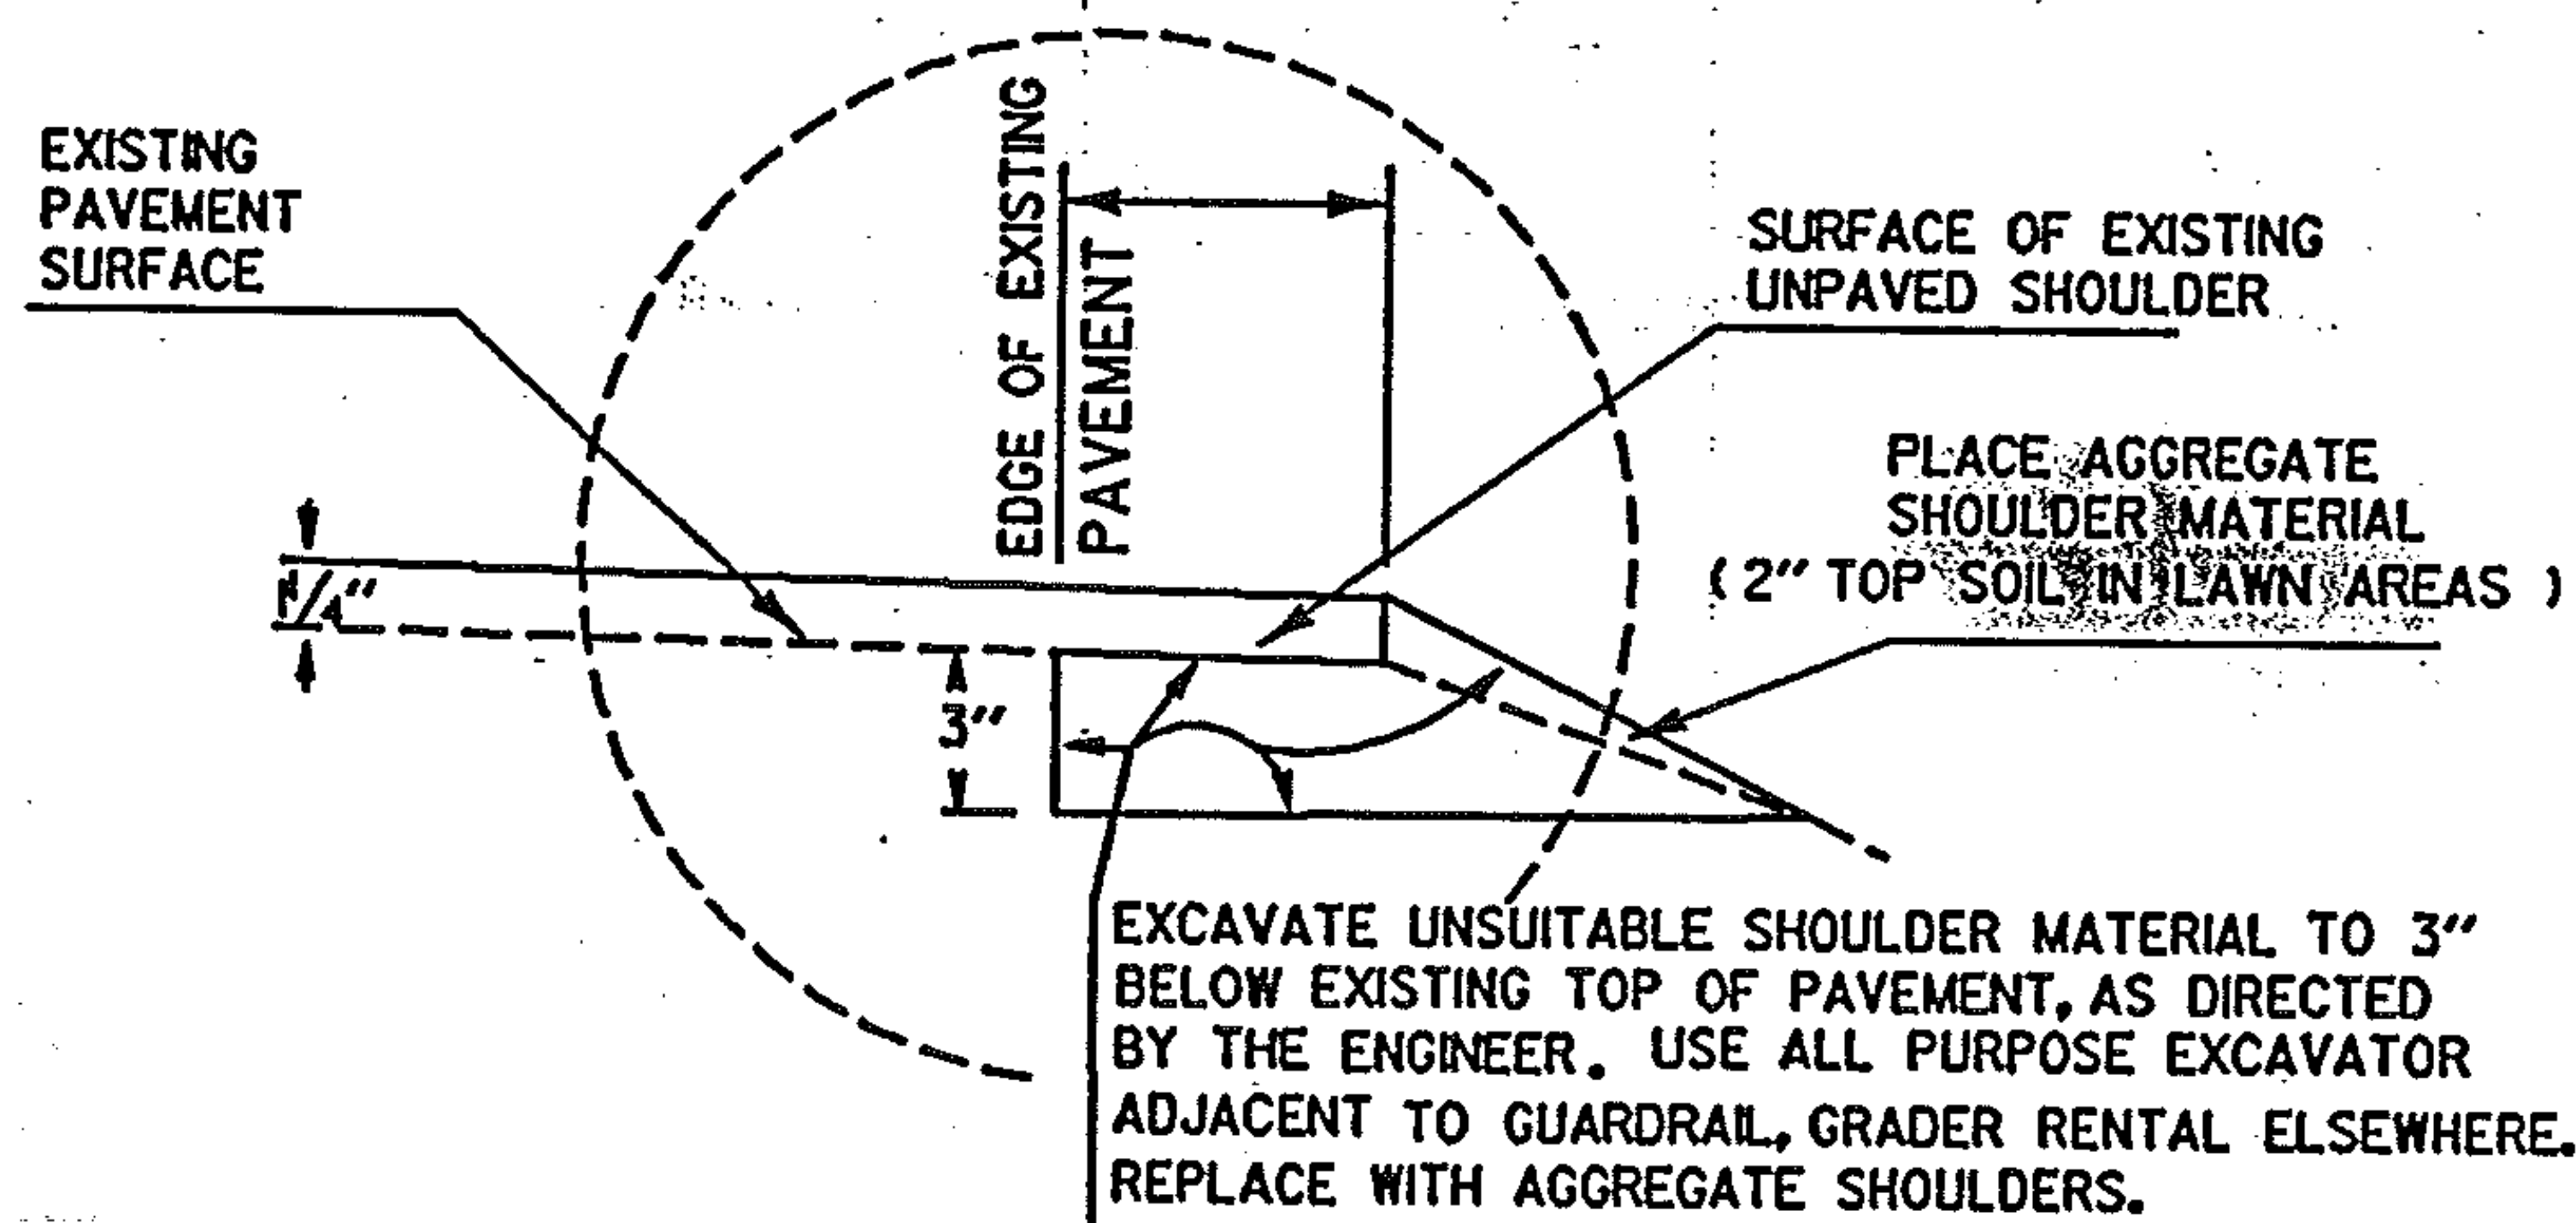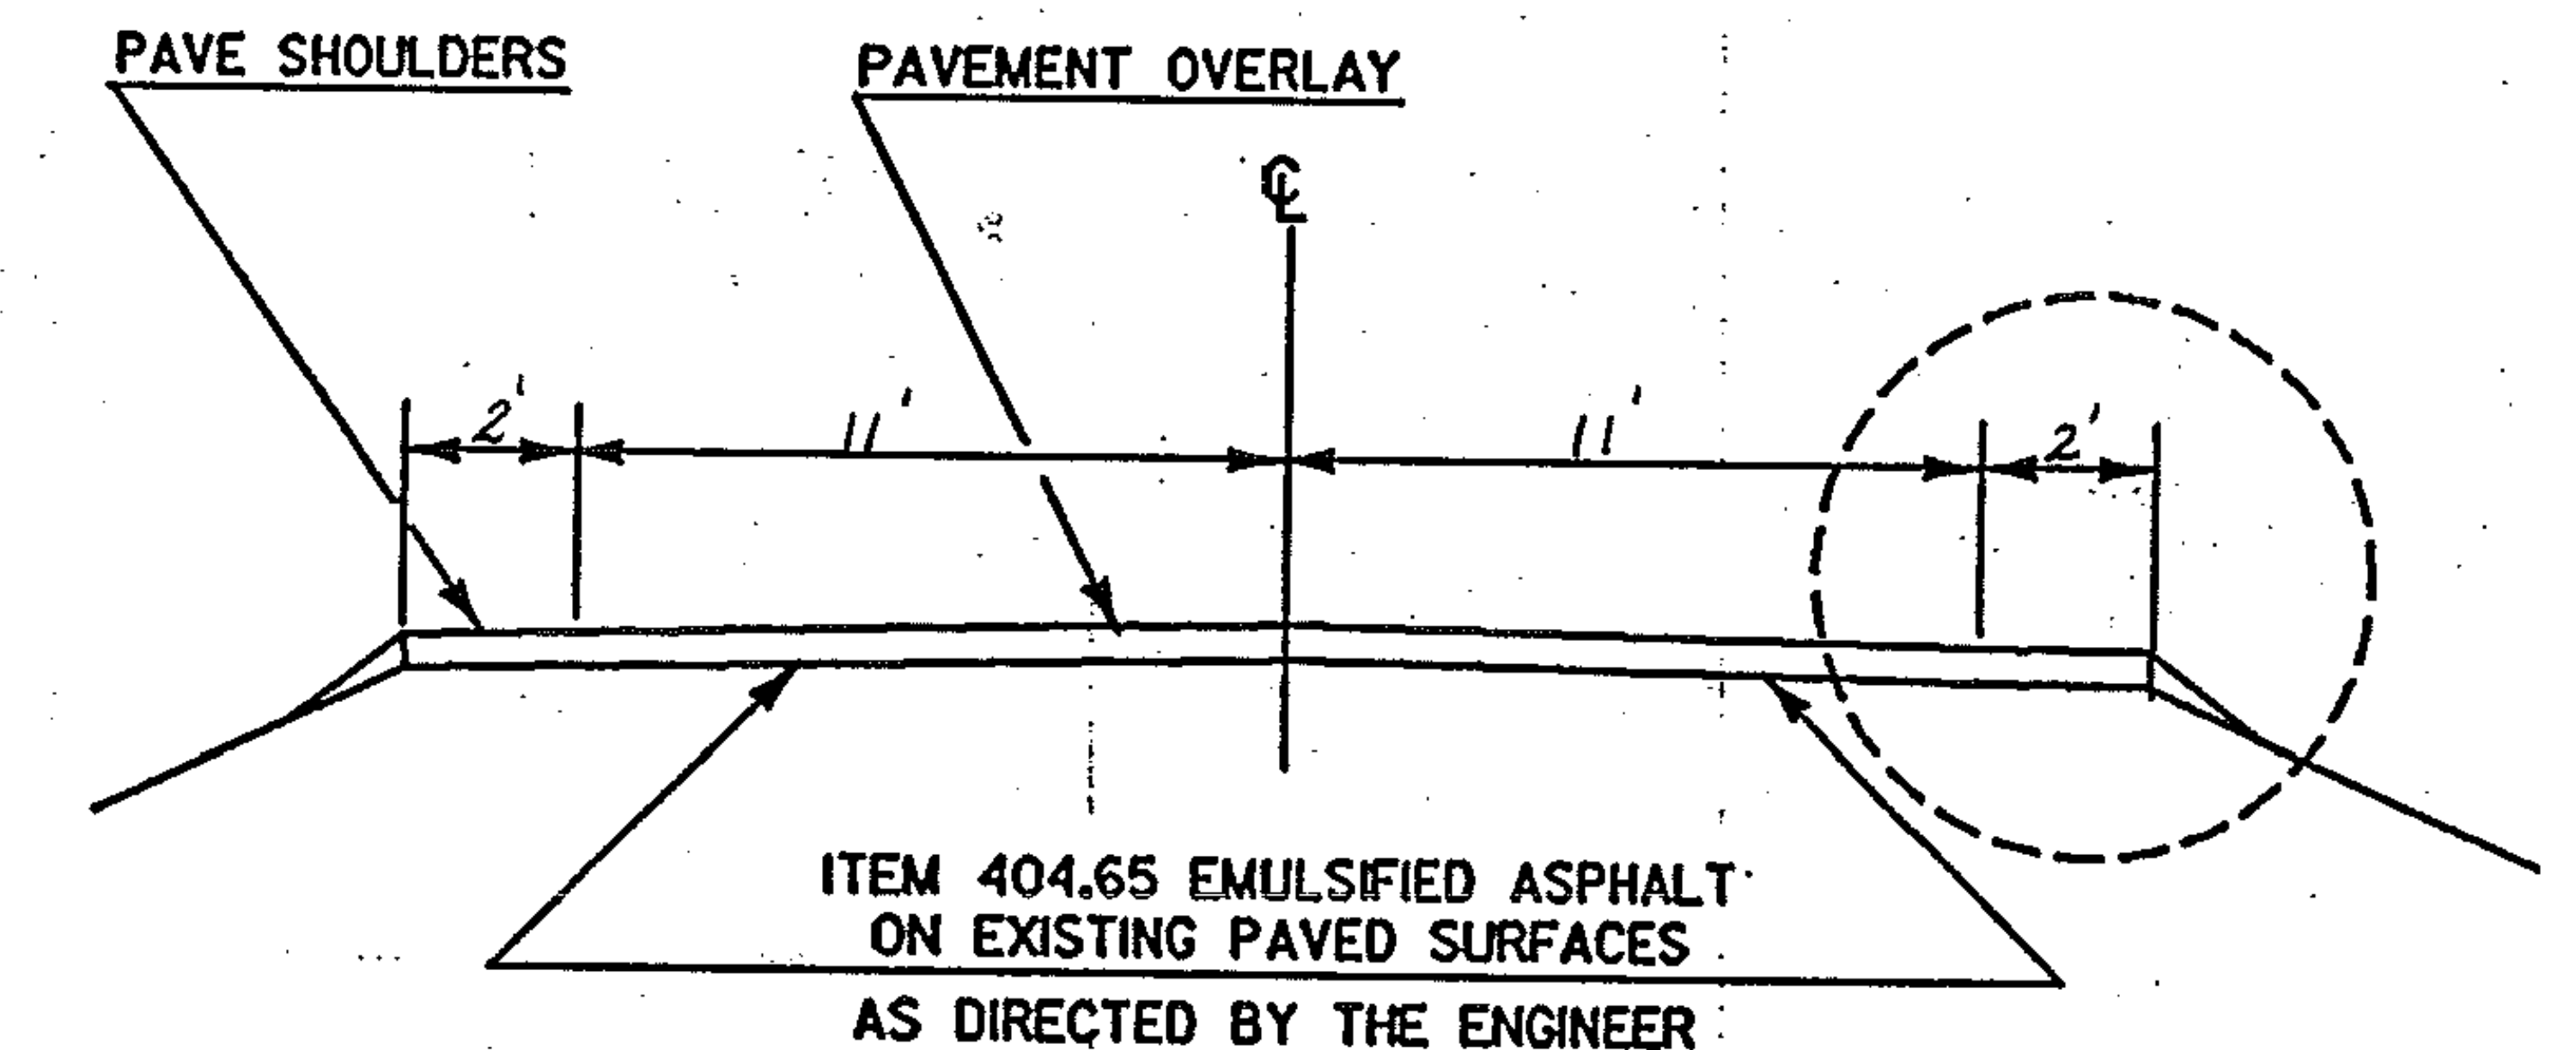

PROJECT FAIRFAX - GEORGIA - FAIRFIELD

NO. HMA 2836

SHEET 22 OF 60 SHEETS