



BY: _____ DATE: 2/4/88 SUBJECT: MAINLINE PAVEMENT SHEET NO. _____ OF _____
 CHKD. BY: _____ DATE: _____ MARKING AT INTERSECTING SIDE ROAD JOB NO. _____

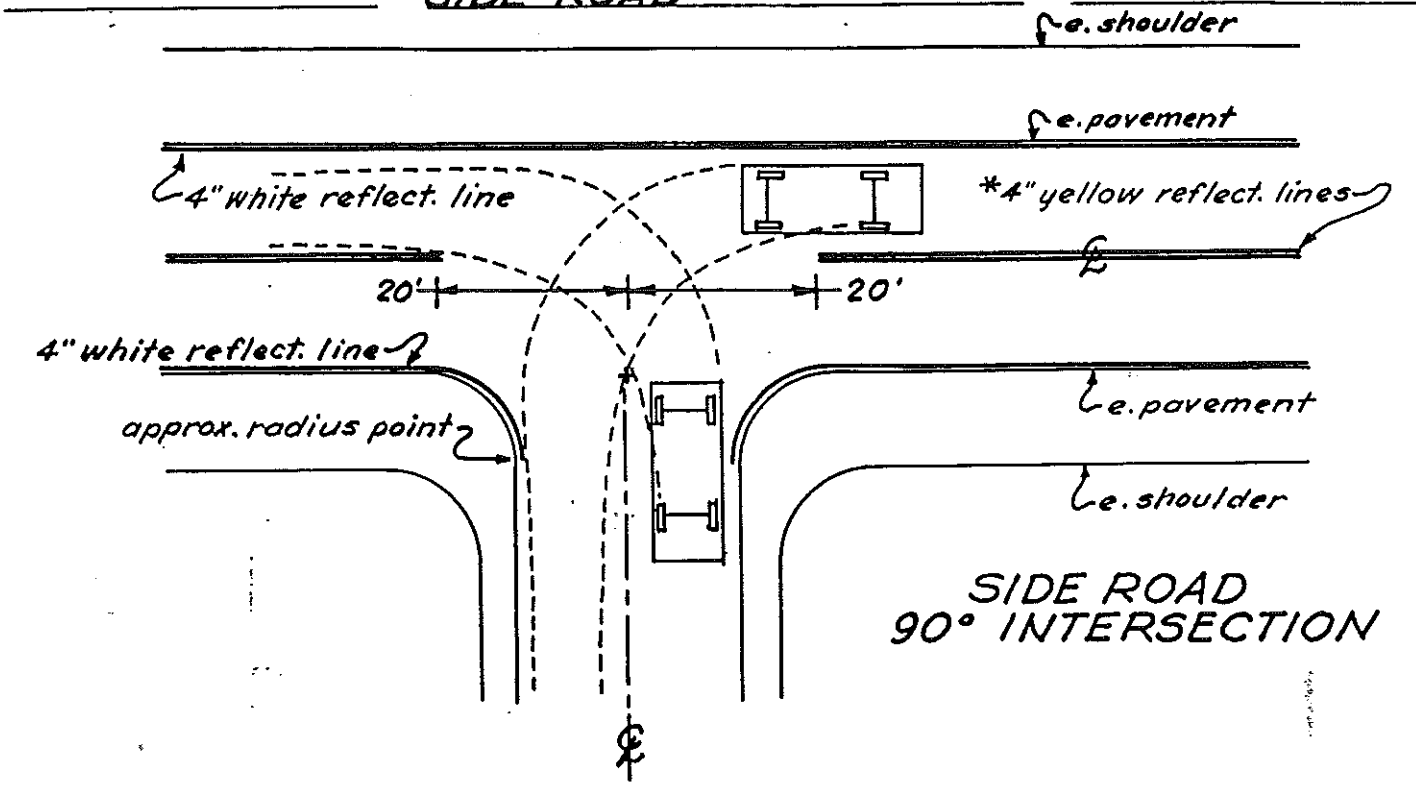

SIDE ROAD
90° INTERSECTION

* Centerline treatment shall consist of a minimum of 400 feet of solid line in advance of the intersection and shall be paired with either a solid or dashed line depending on sight distance availability in the opposing lane.

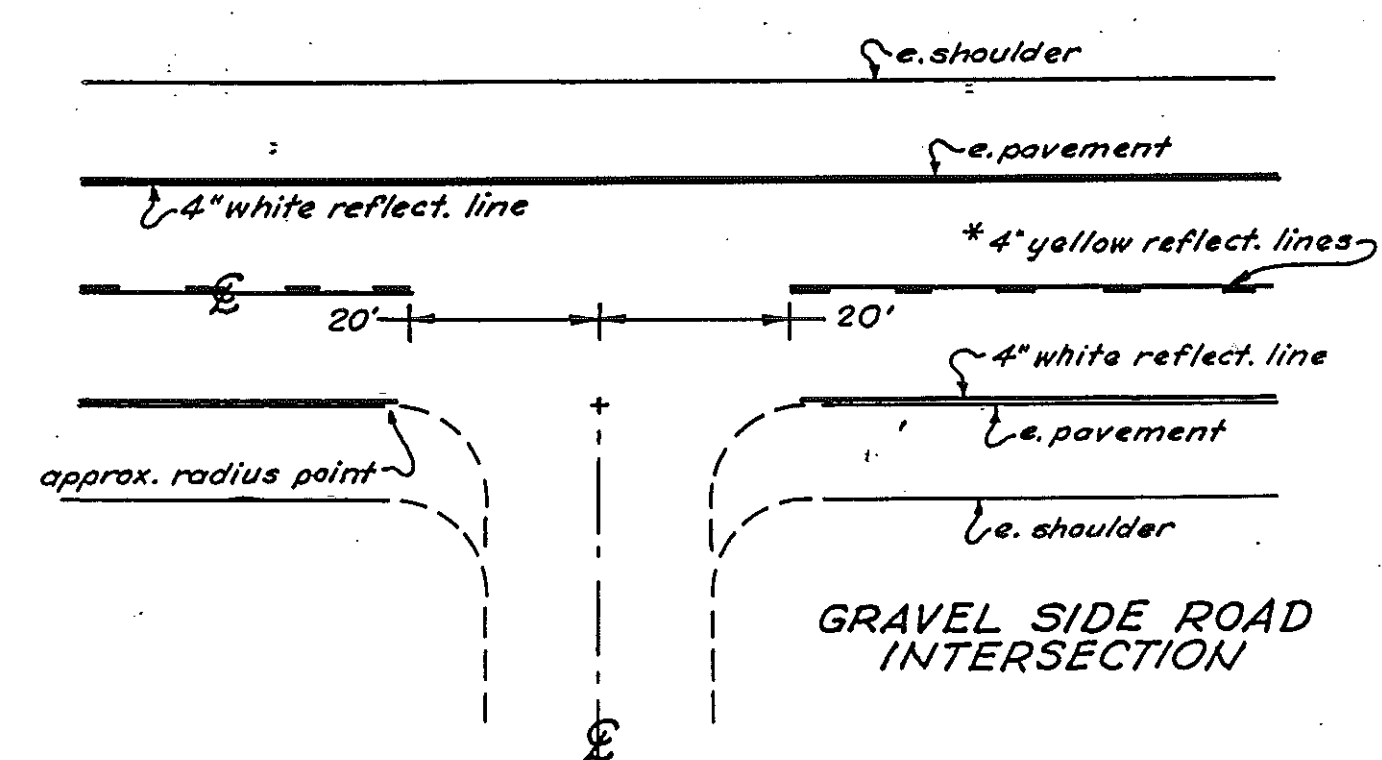

GRAVEL SIDE ROAD
INTERSECTION