

STATE OF VERMONT

AGENCY OF TRANSPORTATION

Date APR 18 1988

Contractor PIKE INDUSTRIES, INC.

Signature *Reginald D. Mart*

Vice President  
Title



CONTRACT PLANS




THESE PLANS DO NOT REFLECT  
CHANGES MADE ON THE PROJECT.

*Glen Gerbank*  
Transportation Secretary's Signature  
**PROPOSED IMPROVEMENT**  
TOWNS OF ARLINGTON / SHAFTSBURY-ARLINGTON

COUNTY OF BENNINGTON

ROUTE NO. VT. 313 AND VT. 7A

ROUTE CLASS FAS

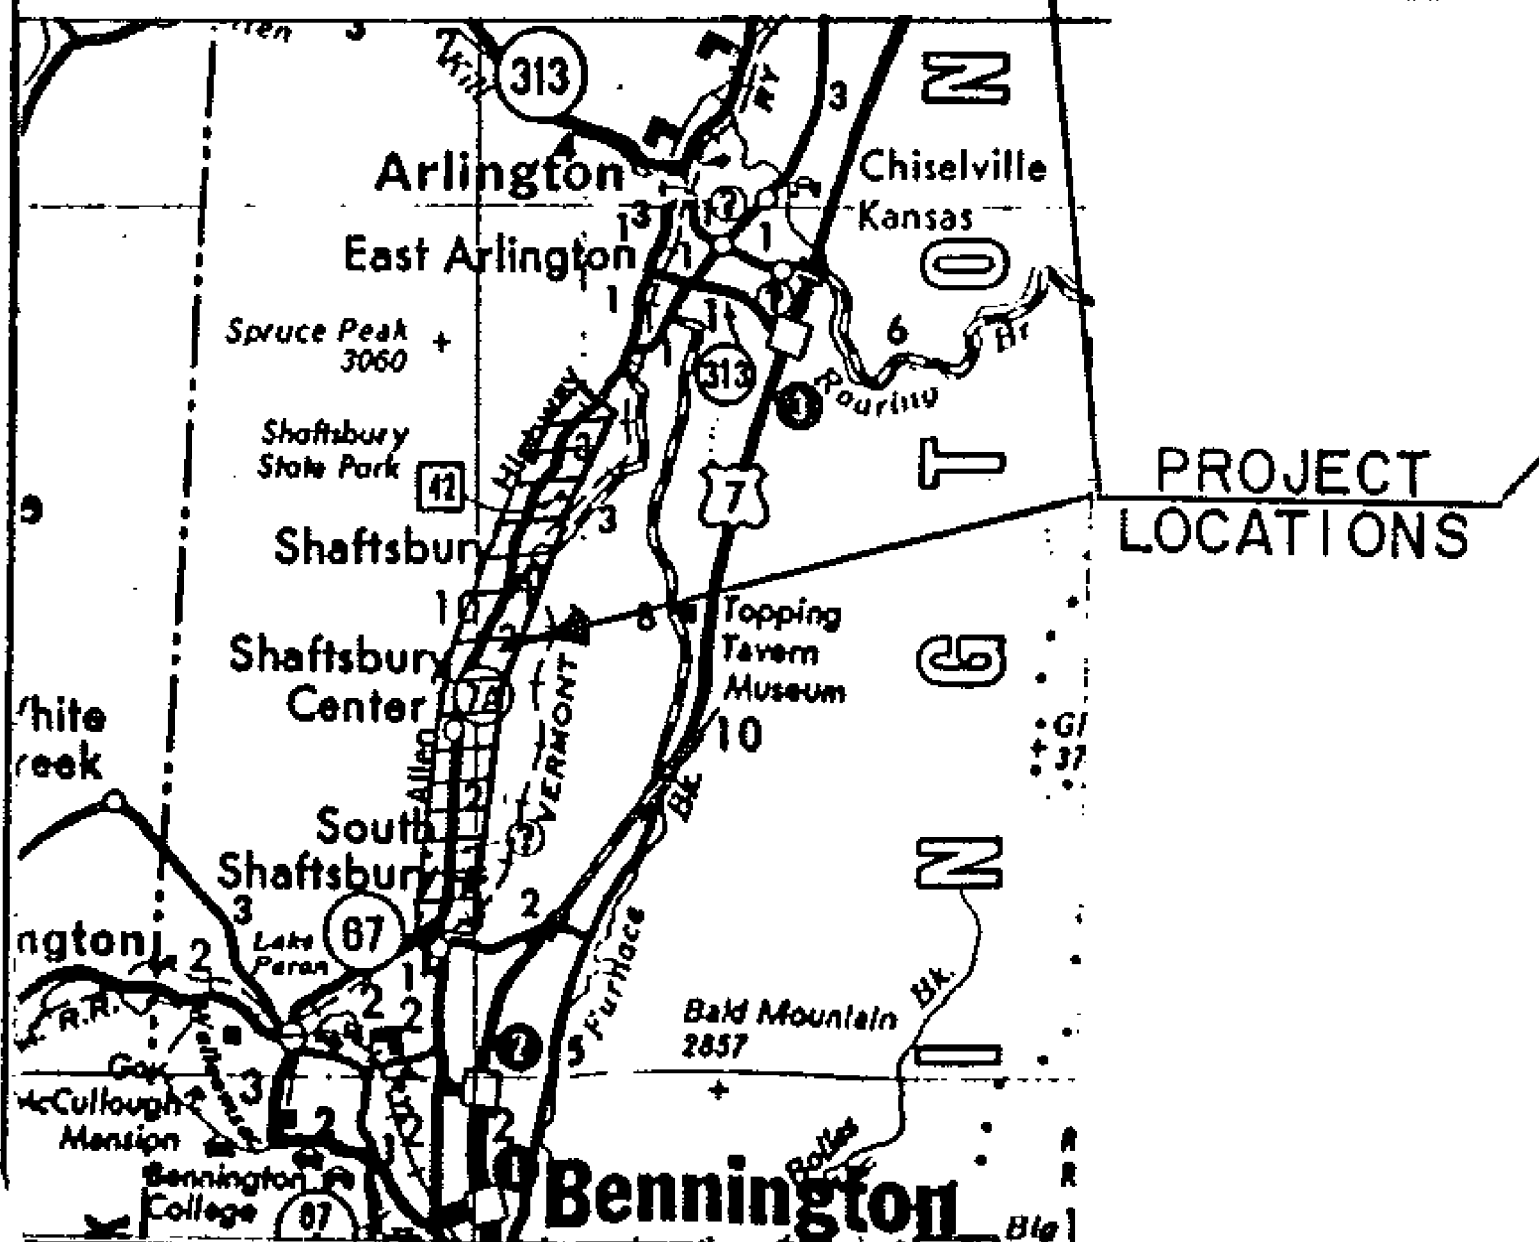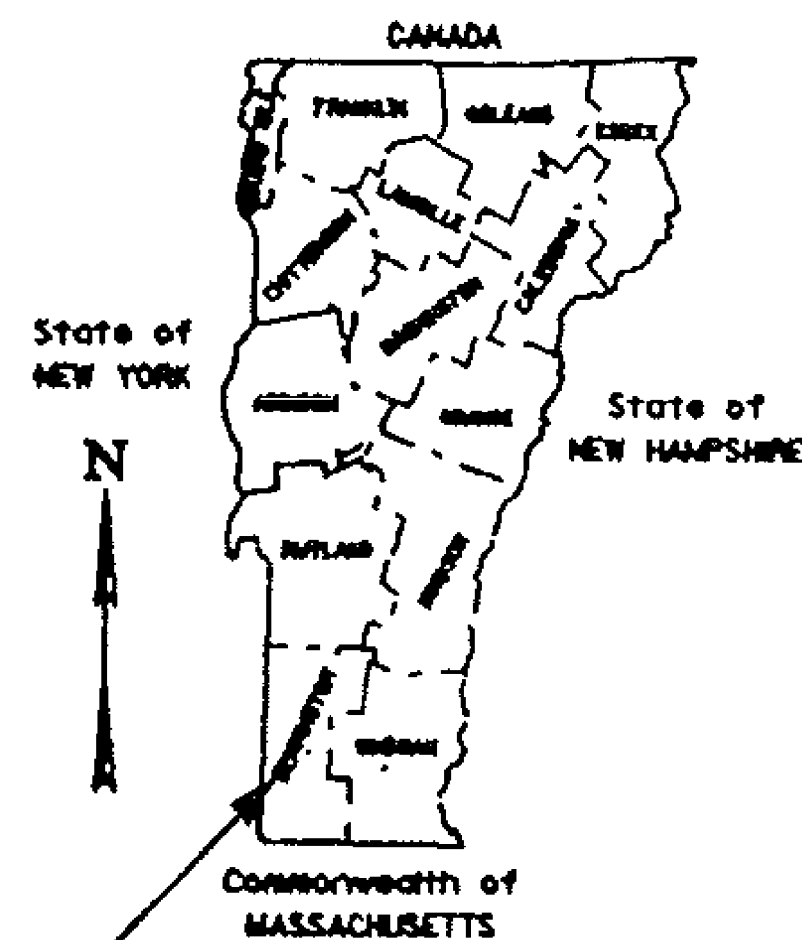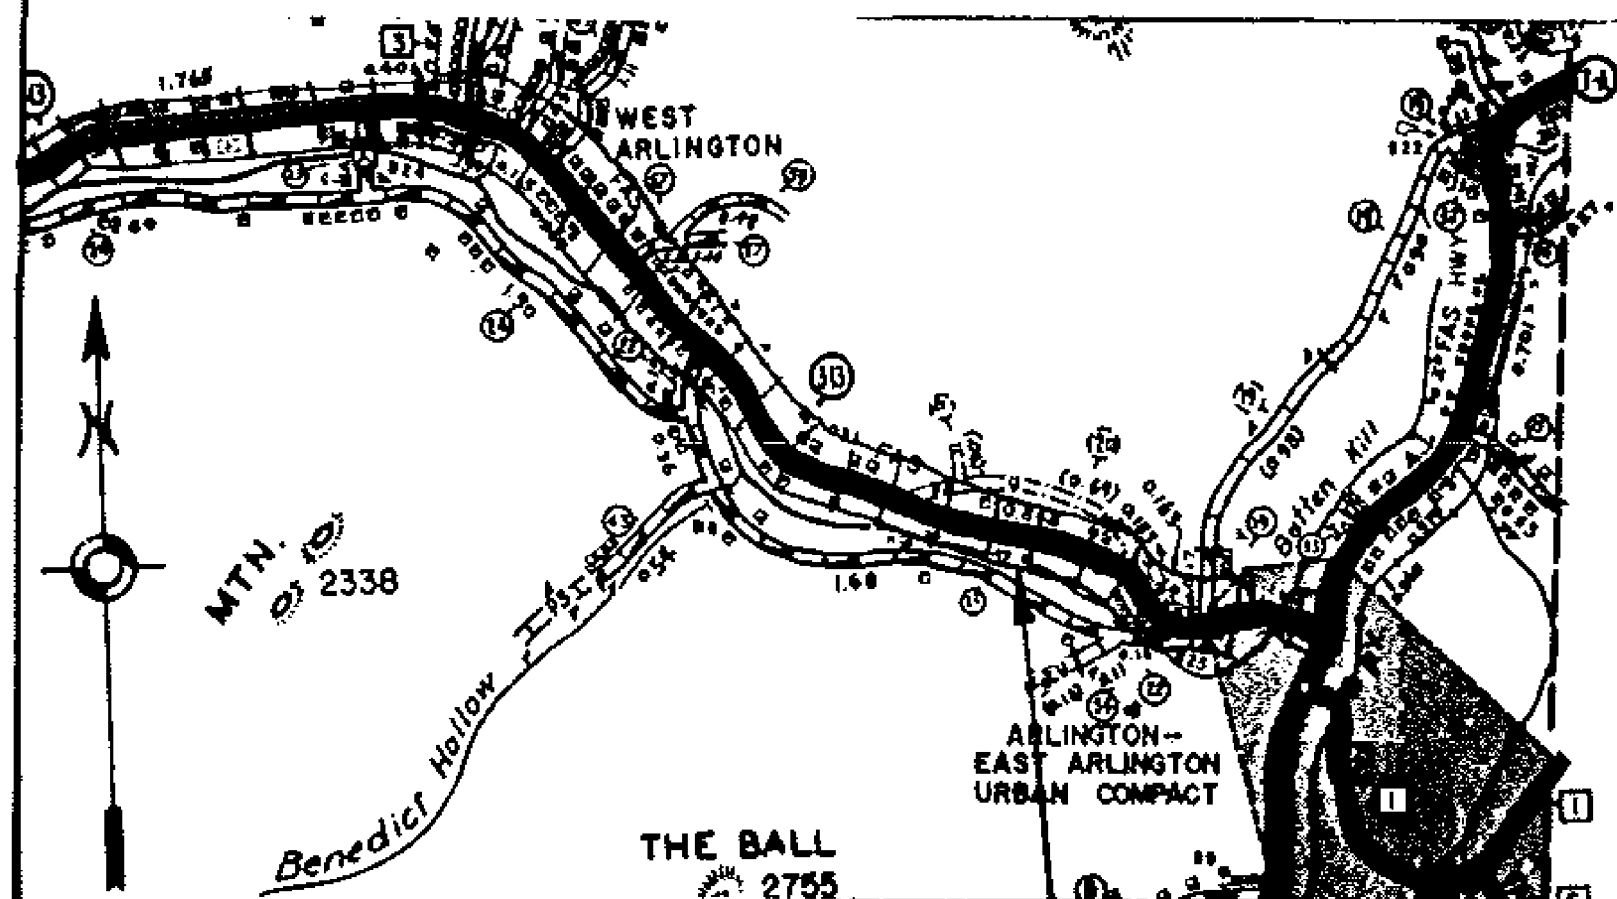

THESE PLANS ARE SUBJECT TO SUCH ENGINEERING  
CHANGES AS MAY BE REQUIRED BY THE FEDERAL HIGHWAY  
ADMINISTRATION OR THE CHIEF ENGINEER.  
CONSTRUCTION IS TO BE CARRIED ON IN ACCORDANCE  
WITH THESE PLANS AND THE STANDARD SPECIFICATIONS  
FOR CONSTRUCTION DATED 1986, AS APPROVED BY THE  
FEDERAL HIGHWAY ADMINISTRATION ON NOVEMBER 26, 1985  
FOR USE ON THIS PROJECT, INCLUDING ALL SUBSEQUENT  
REVISIONS AND SUCH REVISED SPECIFICATIONS AND  
SPECIAL PROVISIONS AS ARE INCORPORATED IN THESE  
PLANS.

SUBMITTED BY ORDER OF THE STATE TRANSPORTATION BOARD  
APPROVED *David K. Kelley* DATE *9/14/87*  
CHIEF ENGINEER

DEPARTMENT OF TRANSPORTATION  
FEDERAL HIGHWAY ADMINISTRATION  
APPROVED \_\_\_\_\_ DATE \_\_\_\_\_  
DIVISION ADMINISTRATOR

PROJECT *HMA 2824*  
*HMA 2852*  
*HMA 2858*  
SHEET *1* OF *34* SHEETS