


STATE OF VERMONT
AGENCY OF TRANSPORTATION

Date DEC 15 1987

Pike Industries, Inc.

Contractor

Roger D. Martin
 Signature
 Roger D. Martin
 Vice President

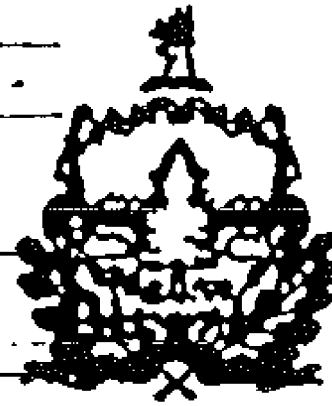

CONTRACT PLANS

THESE PLANS DO NOT REFLECT
 CHANGES MADE ON THE PROJECT.

James C. [Signature]
 Title
PROPOSED IMPROVEMENT


Transportation Secretary's Signature

**TOWN of HARDWICK-GREENSBORO, COUNTY of CALEDONIA-ORLEANS, ROUTE VT 16,
 ROUTE CLASS FAP**

TOWN of STOWE, COUNTY of LAMOILLE, ROUTE VT 108, ROUTE CLASS FAS

**TOWNS of LYNDON-WHEELOCK-SHEFFIELD, COUNTY of CALEDONIA, ROUTE VT 122,
 ROUTE CLASS FAS**

LOCATIONS OF PROJECTS

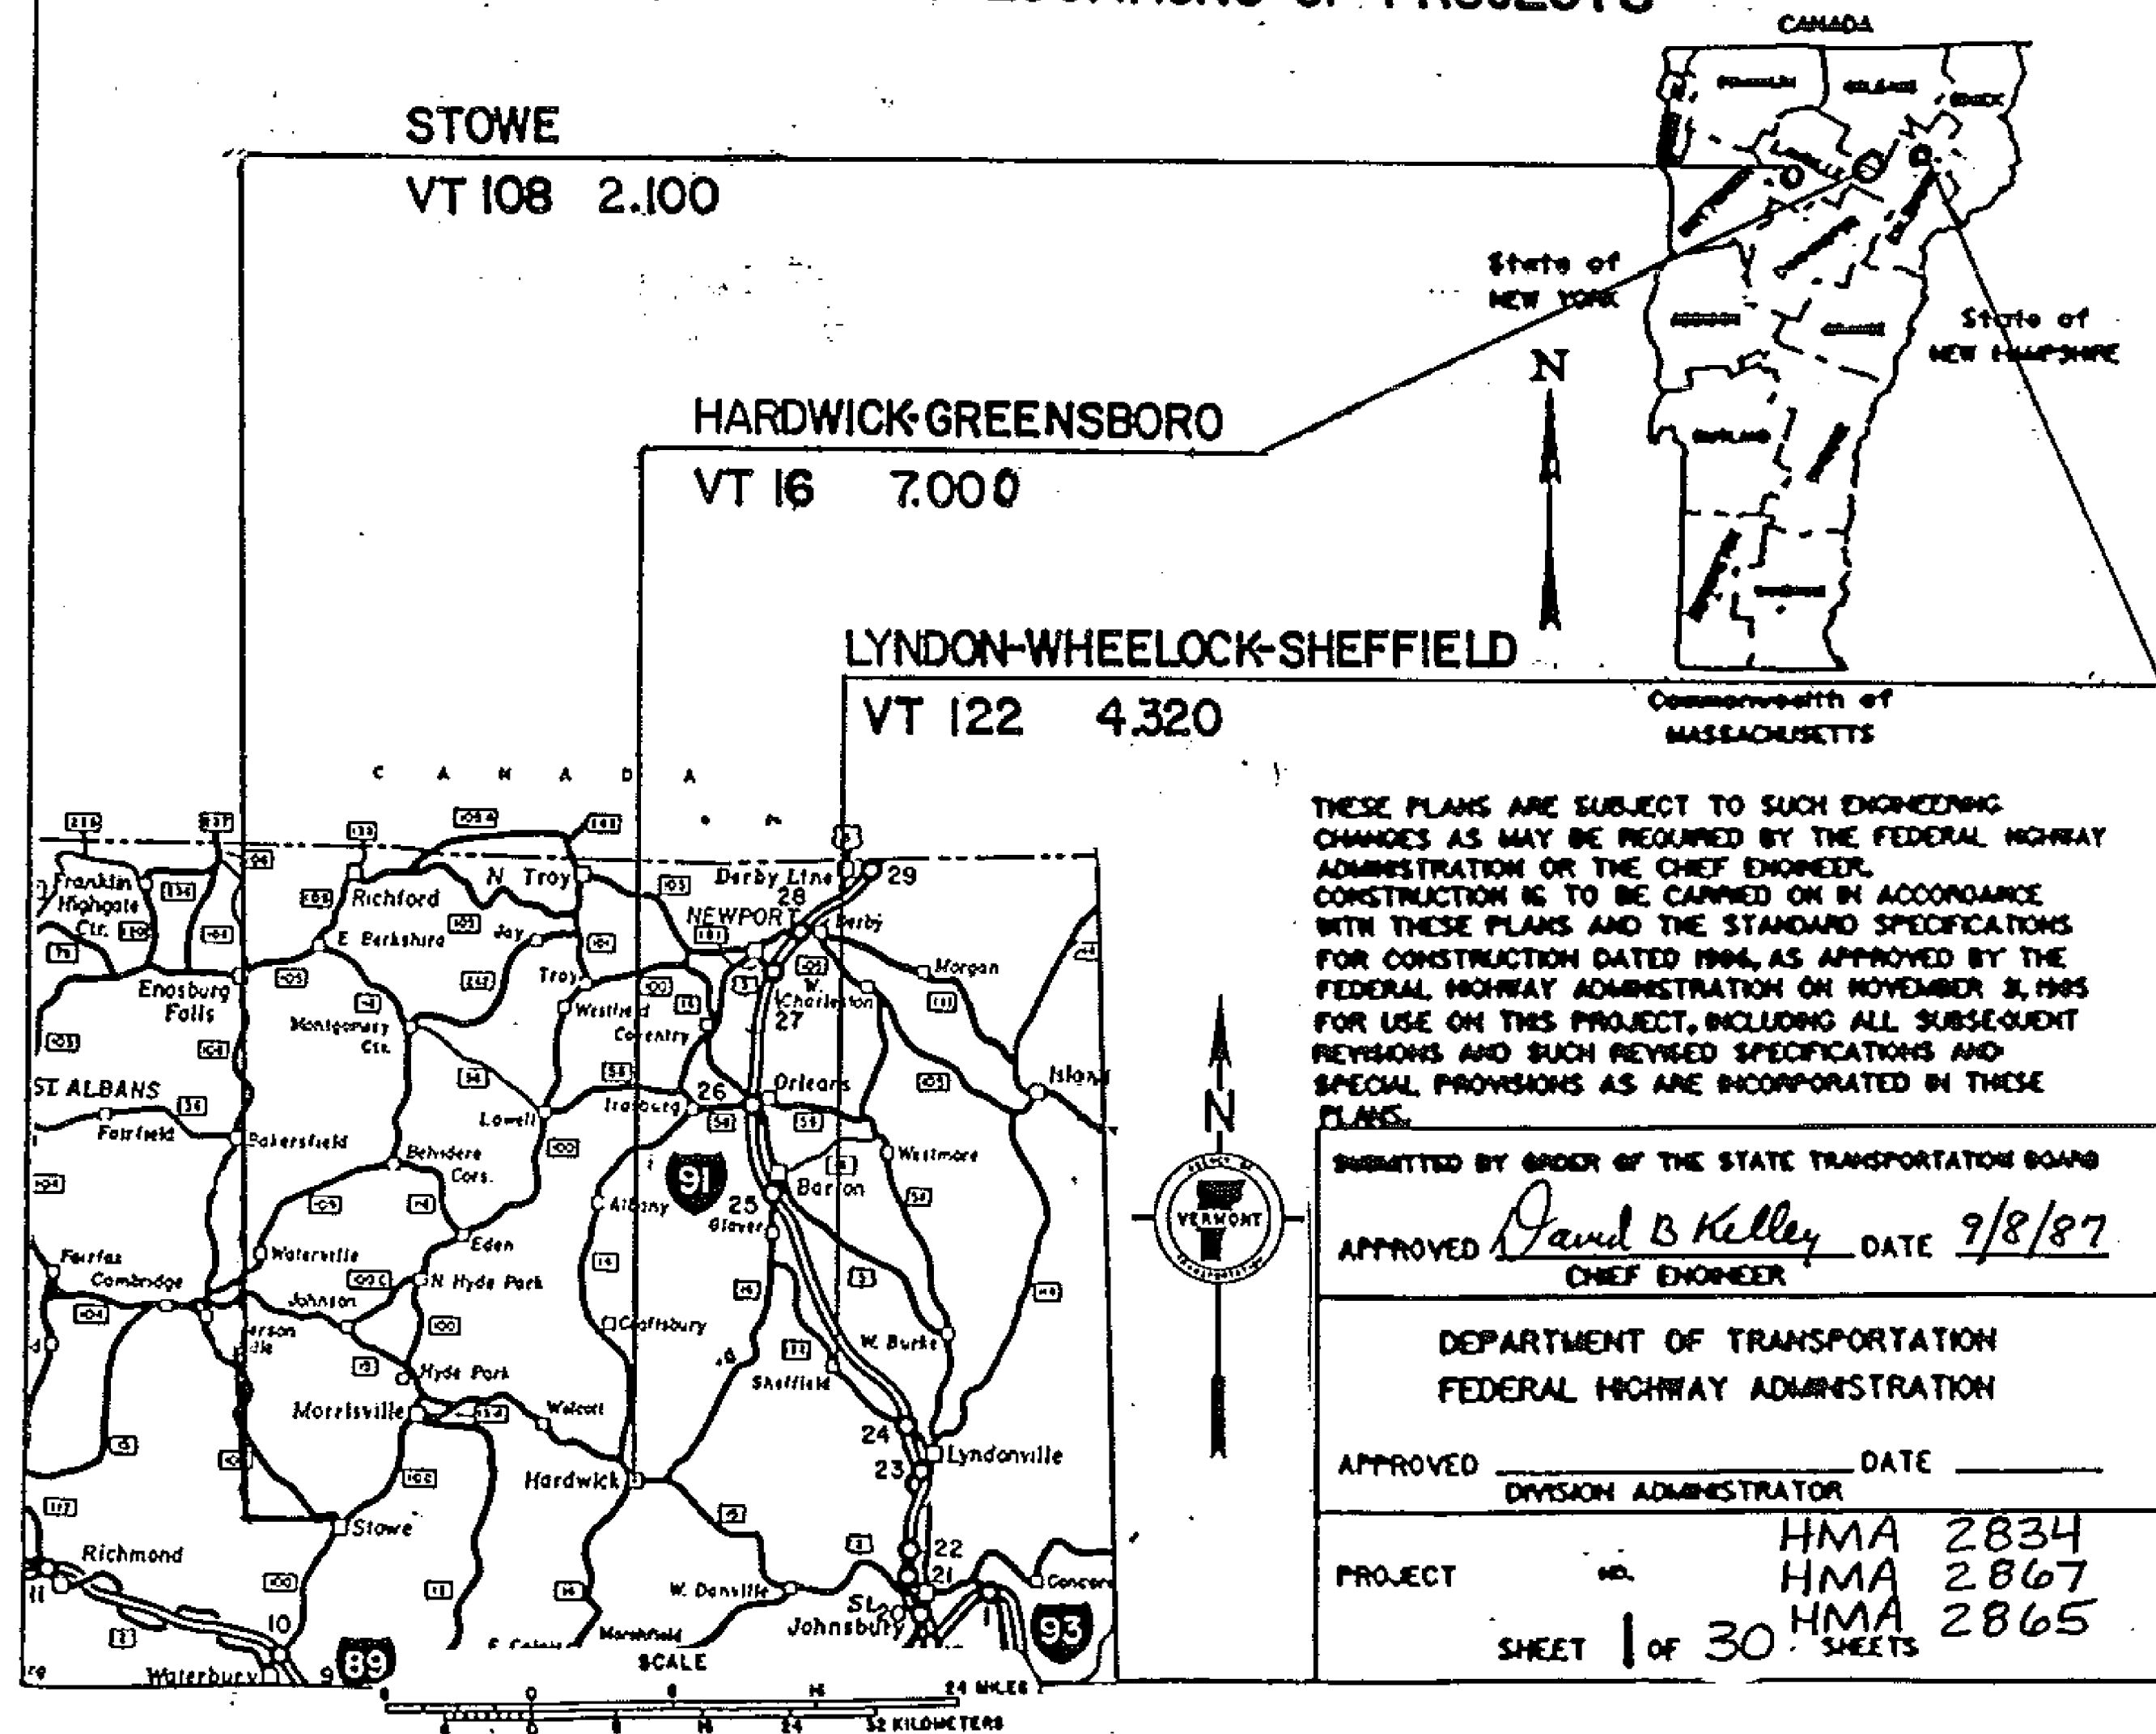

THESE PLANS ARE SUBJECT TO SUCH ENGINEERING
 CHANGES AS MAY BE REQUIRED BY THE FEDERAL HIGHWAY
 ADMINISTRATION OR THE CHIEF ENGINEER.
 CONSTRUCTION IS TO BE CARRIED ON IN ACCORDANCE
 WITH THESE PLANS AND THE STANDARD SPECIFICATIONS
 FOR CONSTRUCTION DATED 1986, AS APPROVED BY THE
 FEDERAL HIGHWAY ADMINISTRATION ON NOVEMBER 3, 1985
 FOR USE ON THIS PROJECT, INCLUDING ALL SUBSEQUENT
 REVISIONS AND SUCH REVISED SPECIFICATIONS AND
 SPECIAL PROVISIONS AS ARE INCORPORATED IN THESE
 PLANS.

SUBMITTED BY ORDER OF THE STATE TRANSPORTATION BOARD

APPROVED *David B. Kelley* DATE 9/8/87
 CHIEF ENGINEER

DEPARTMENT OF TRANSPORTATION
 FEDERAL HIGHWAY ADMINISTRATION

APPROVED _____ DATE _____
 DIVISION ADMINISTRATOR

PROJECT NO. HMA 2834
HMA 2867
HMA 2865
 SHEET 1 OF 30 SHEETS