


DESCRIPTION AND LOCATION

1986 ADT = 1670

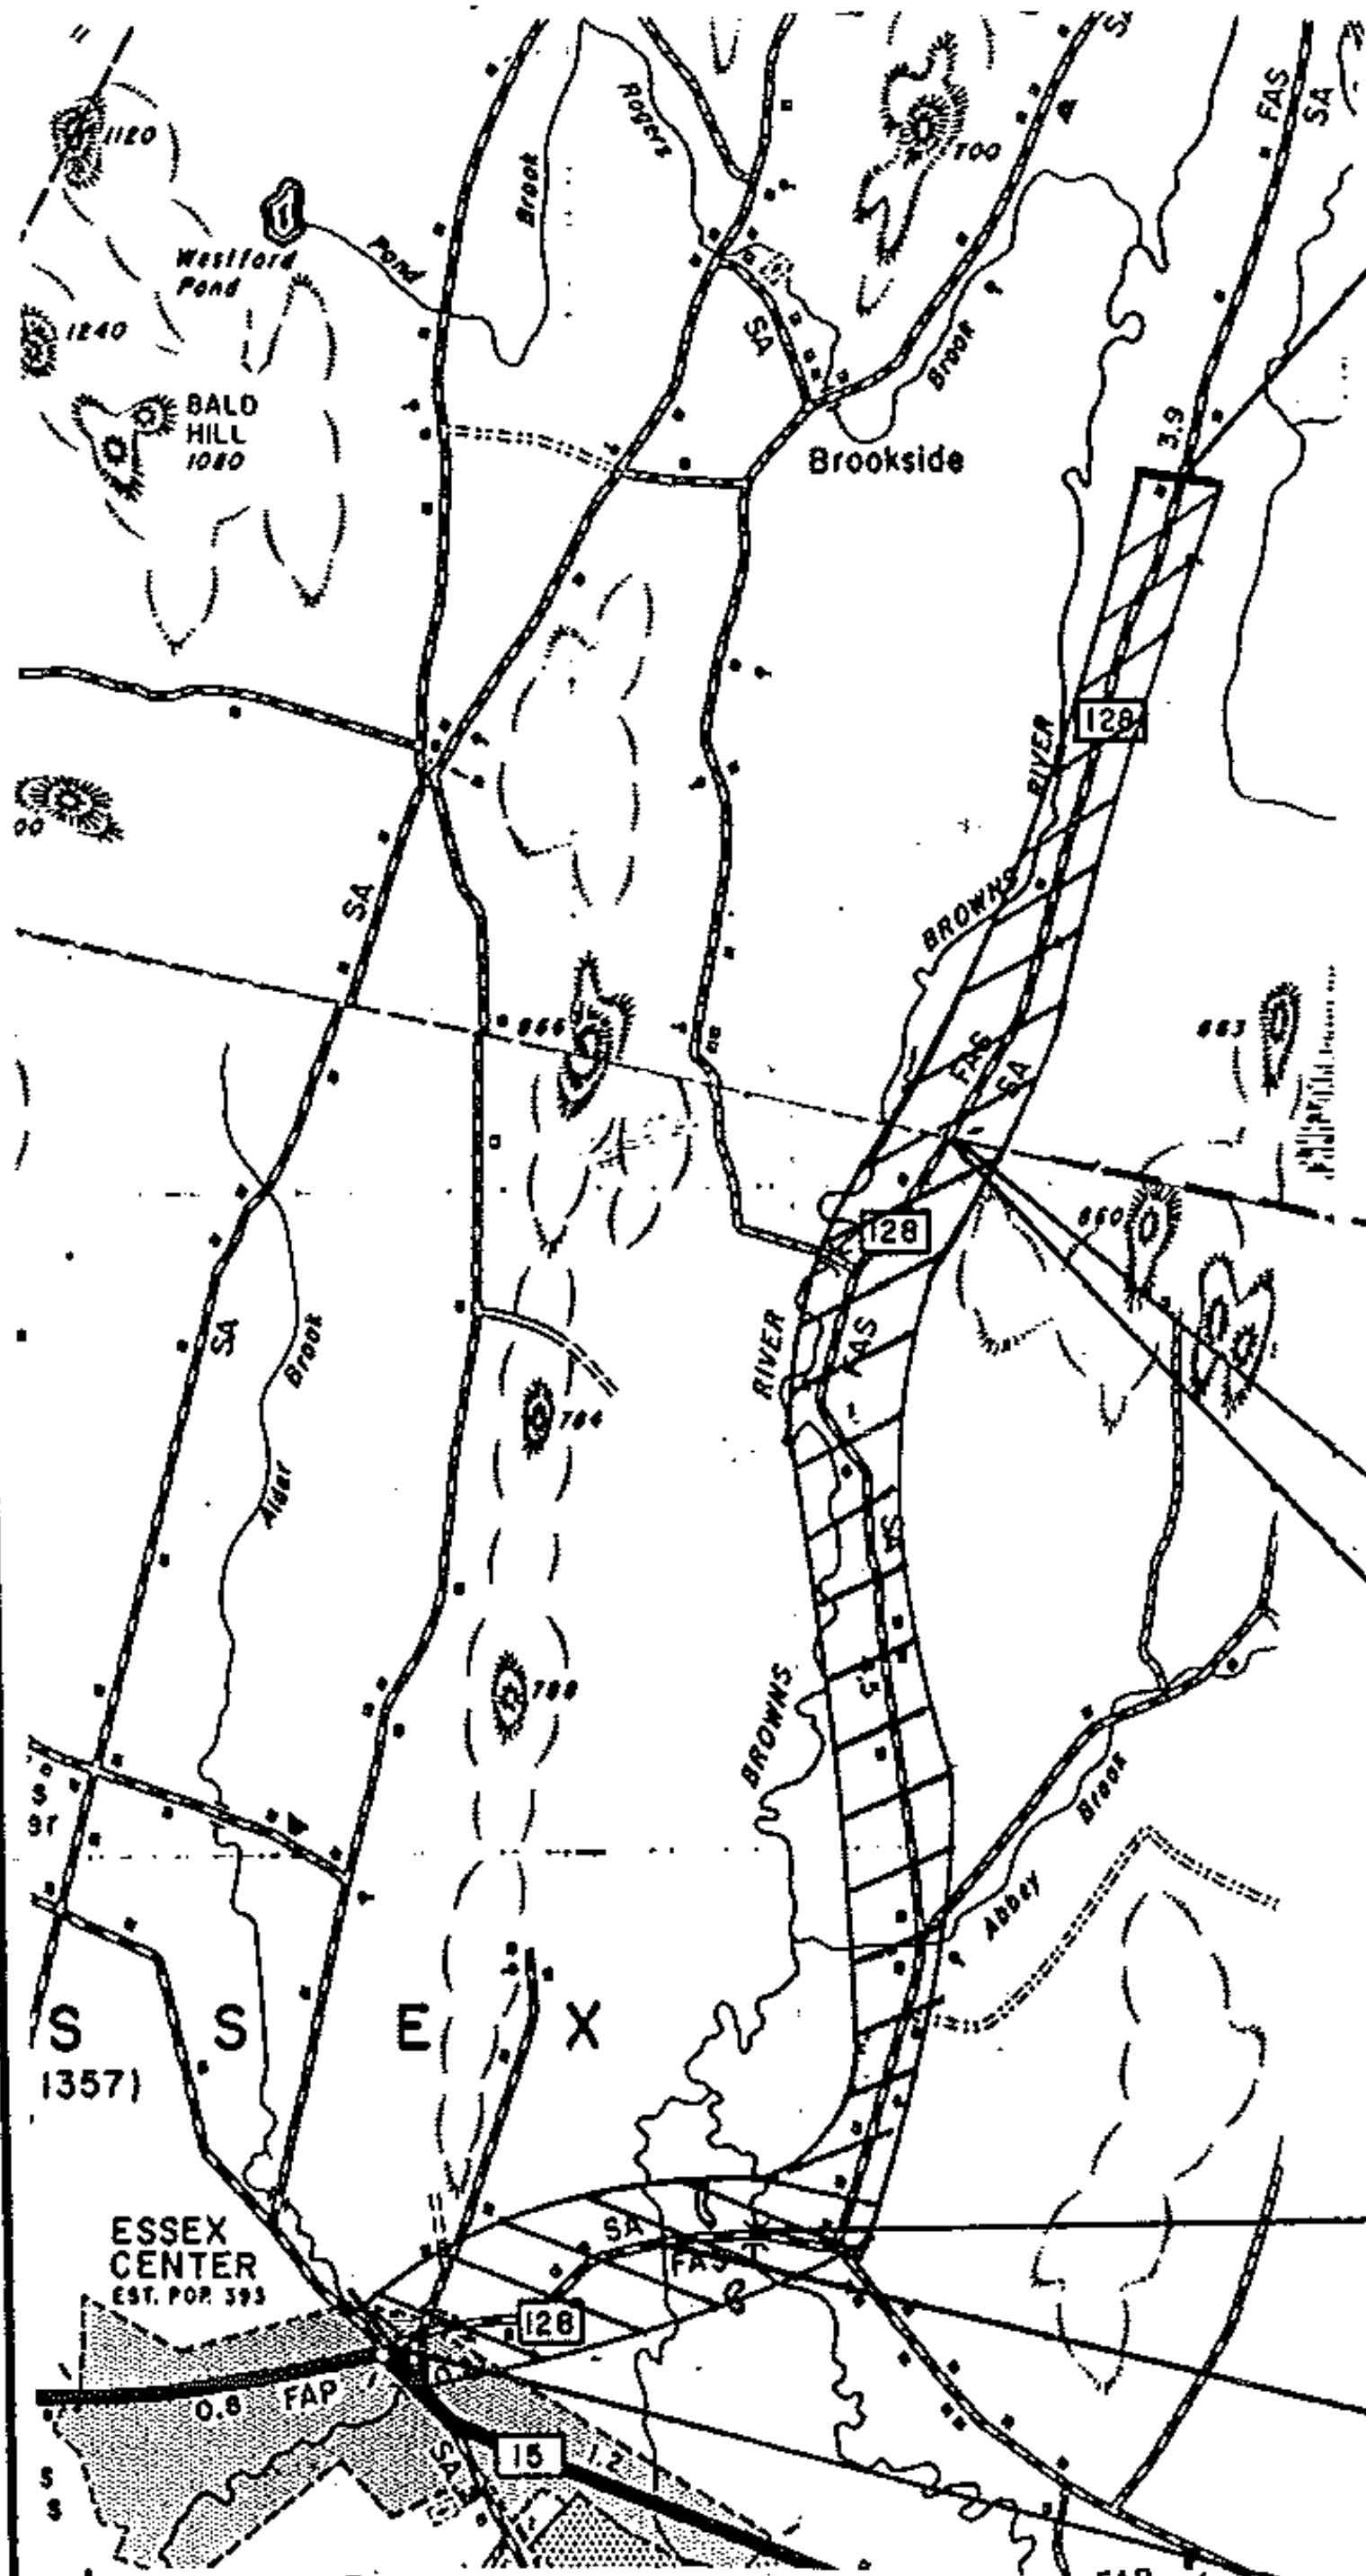


END PROJECT HMA 2832
MM 1.300

HMA 2832: BEGINNING IN THE TOWN OF WESTFORD ON RTE. 128 AT MM 0.000 AND EXTENDING NORTHERLY TO MM 1.300. RESURFACING OF HIGHWAY, NEW PAVEMENT MARKINGS.

HMA 2835: BEGINNING IN THE TOWN OF ESSEX ON VT RTE. 128 AT MM 0.000 AND EXTENDING NORTHERLY TO MM 4.403. RESURFACING OF HIGHWAY, NEW PAVEMENT MARKINGS.

WESTFORD — T/L — N
ESSEX

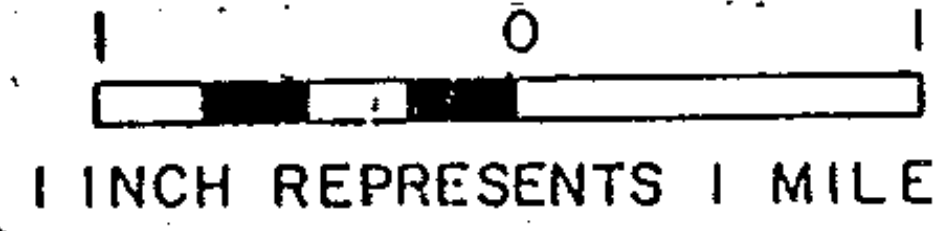

BEGIN PROJECT HMA 2832
MM 0.000

END PROJECT HMA 2835
MM 4.403

BRIDGE #3
MM 1.04
PAVE W/ONLY 3/4"

BRIDGE #2
MM 0.806

BEGIN PROJECT HMA 2835
MM 0.000

WESTFORD
HMA 2832 LENGTH = 1.3 MI. = 6864 FT.

ESSEX
HMA 2835 LENGTH = 4.403 MI. = 23248 FT.

NO. HMA 2835, 2832

PROJECT ESSEX, WESTFORD

SHEET 13 OF 60 SHEETS