


LINES SHOWN ON THIS PLAN AS EXISTING  
 PROPERTY LINES P/L ARE BELIEVED TO  
 BE ACCURATE BUT SHOULD NOT BE RELIED  
 UPON FOR PURPOSES UNRELATED TO THE  
 TOWN OF RANDOLPH'S ACQUISITION OF LAND  
 AND RIGHTS FOR THIS PROJECT.

TO ROW SHEET 18 OF 19 SHEETS

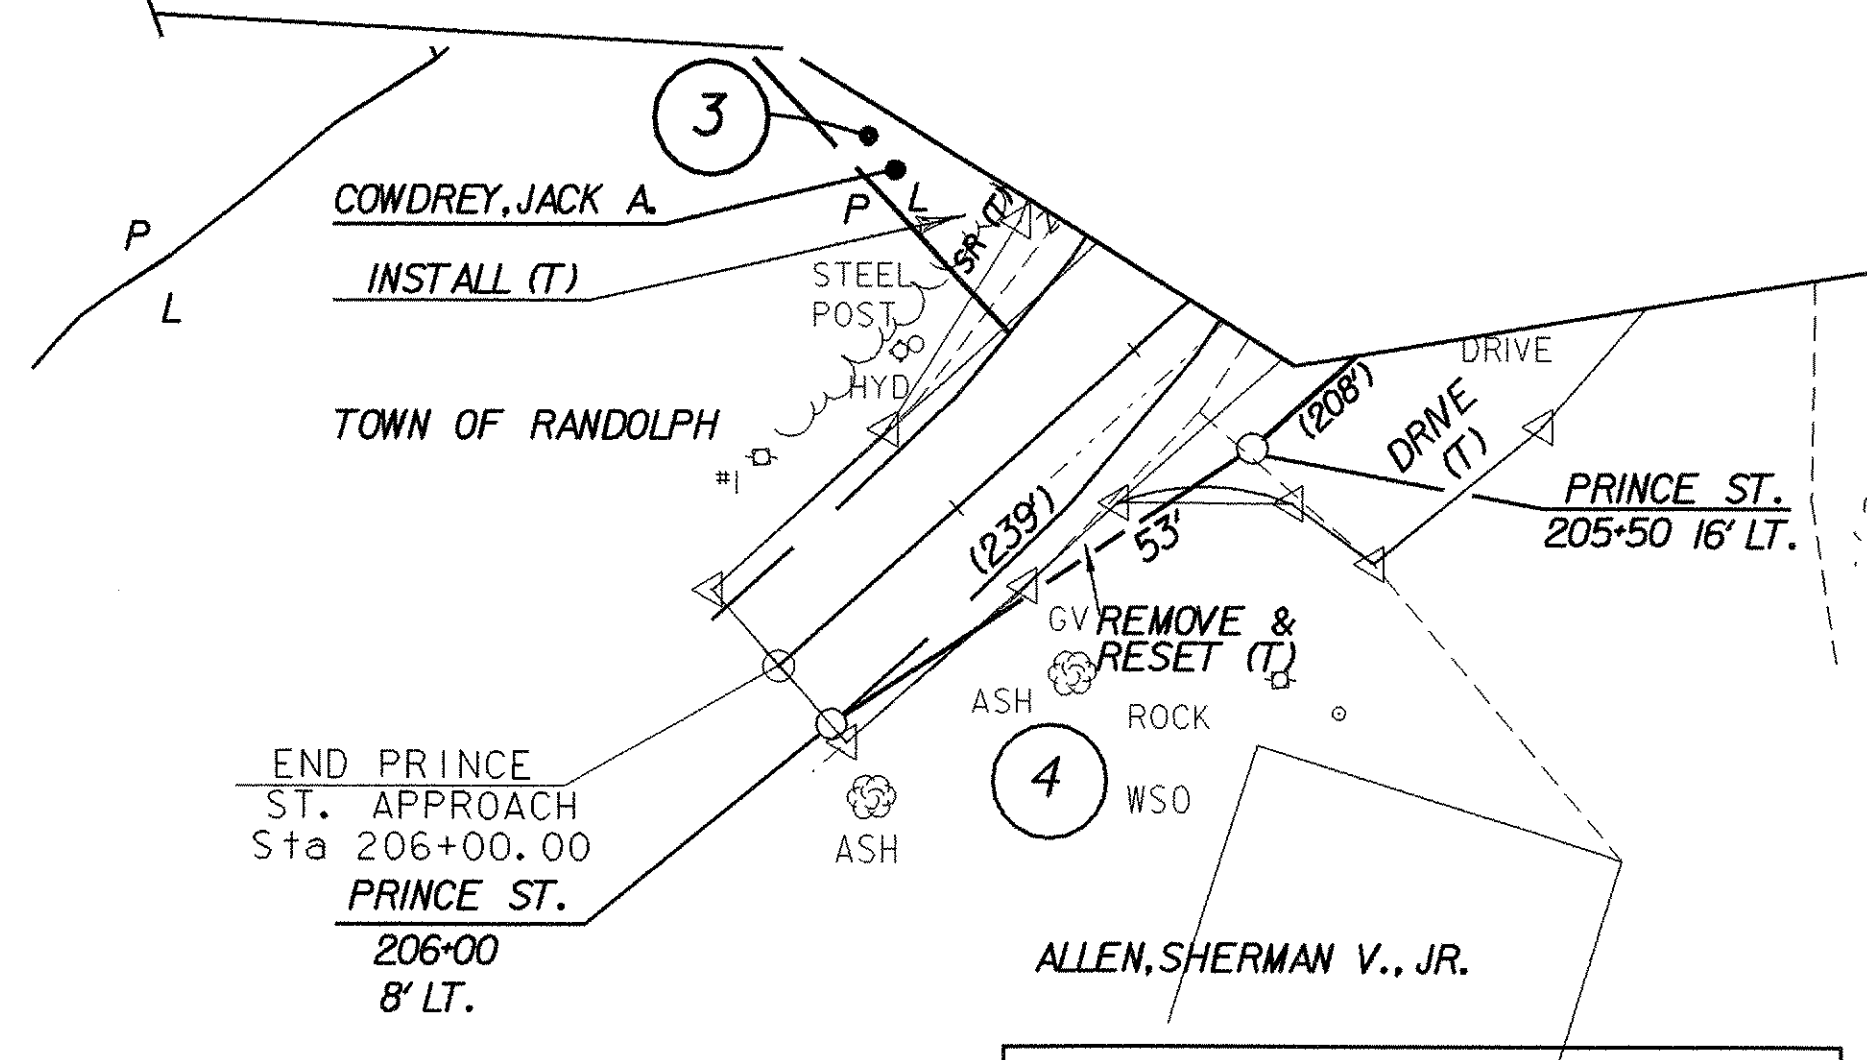

**THIS SHEET FOR ROW  
 PURPOSES ONLY**

**ROW PLAN SHEET 1**

PROJECT NAME:	RANDOLPH	PLOT DATE:	29-AUG-2006
PROJECT NUMBER:	BRF 0241 (29)	DRAWN BY:	G. SHANGRAW
FILE NAME:	/s/r/5/88/096/sj096bdr.dgn	DESIGNED BY:	W. B. SYMONDS
PROJECT LEADER:	W. SYMONDS	CHECKED BY:	T. SUMNER
R. O. W. SHEET 17 OF 19 SHEETS		13 OF 135	

