



PROFILE VT 12A FROM VT12 TO VT 12A NORTH

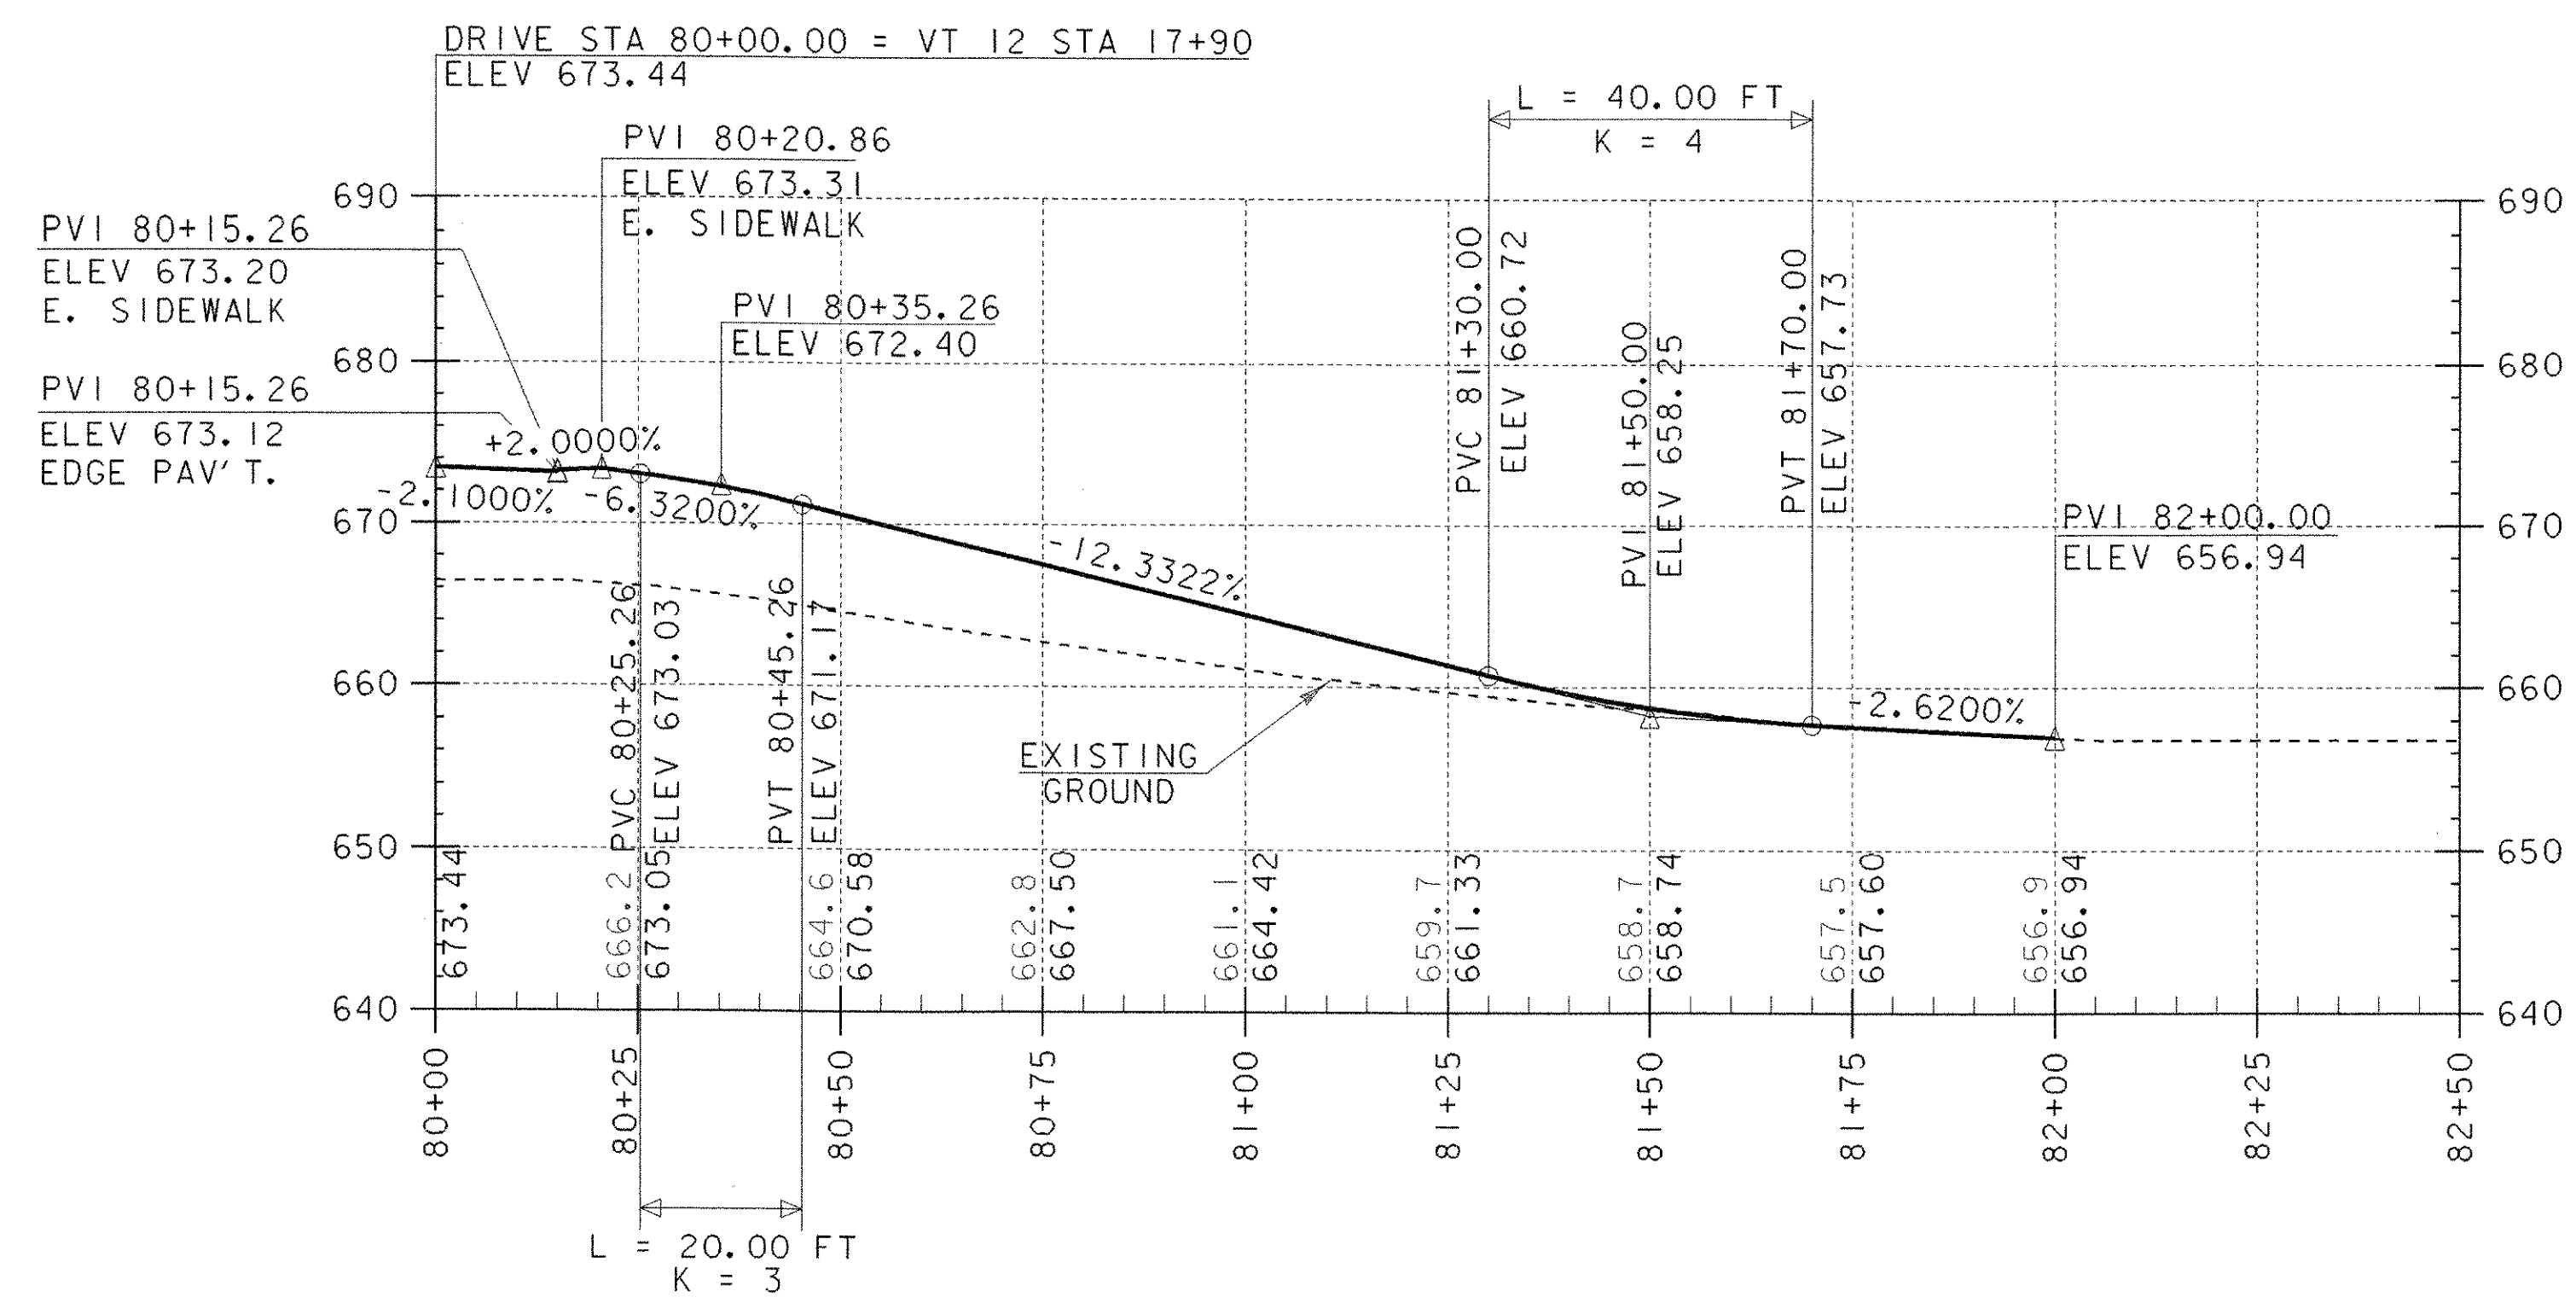

PROFILE DRIVE VT12 17+90 LT

NOTE: ELEVATIONS TO NEAREST TENTH ARE EXISTING.
ELEVATIONS TO NEAREST HUNDREDTH ARE PROPOSED.

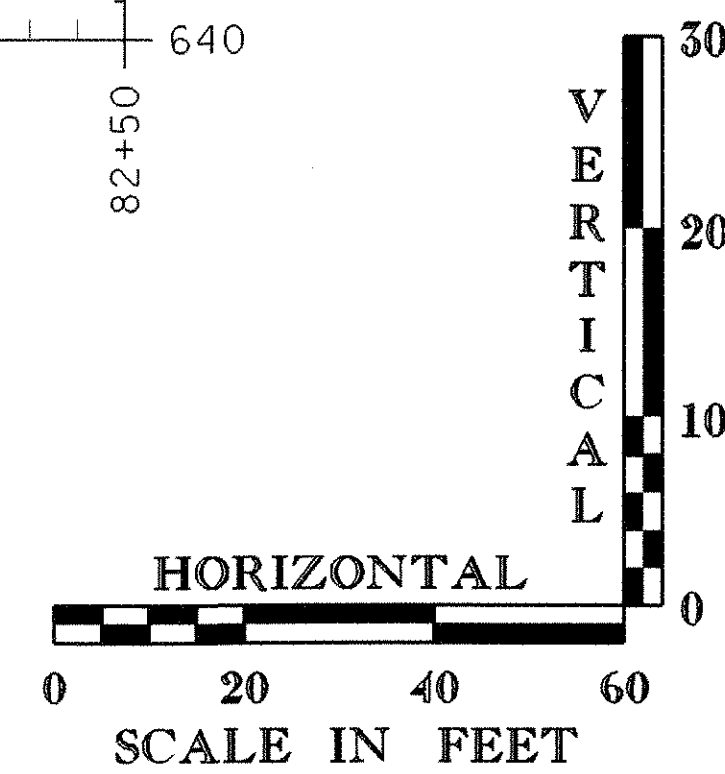

VT 12A & DRIVE PROFILES

PROJECT NAME:	RANDOLPH	PLOT DATE:	29-AUG-2006
PROJECT NUMBER:	BRF 0241 (29)	DRAWN BY:	G. SHANGRAW
FILE NAME:	/sfr5/88j096/sj096pr2.dgn	DESIGNED BY:	W. B. SYMONDS
PROJECT LEADER:	W. SYMONDS	CHECKED BY:	T. SUMNER
DESIGNED BY:	W. B. SYMONDS		SHEET 27 OF 135