

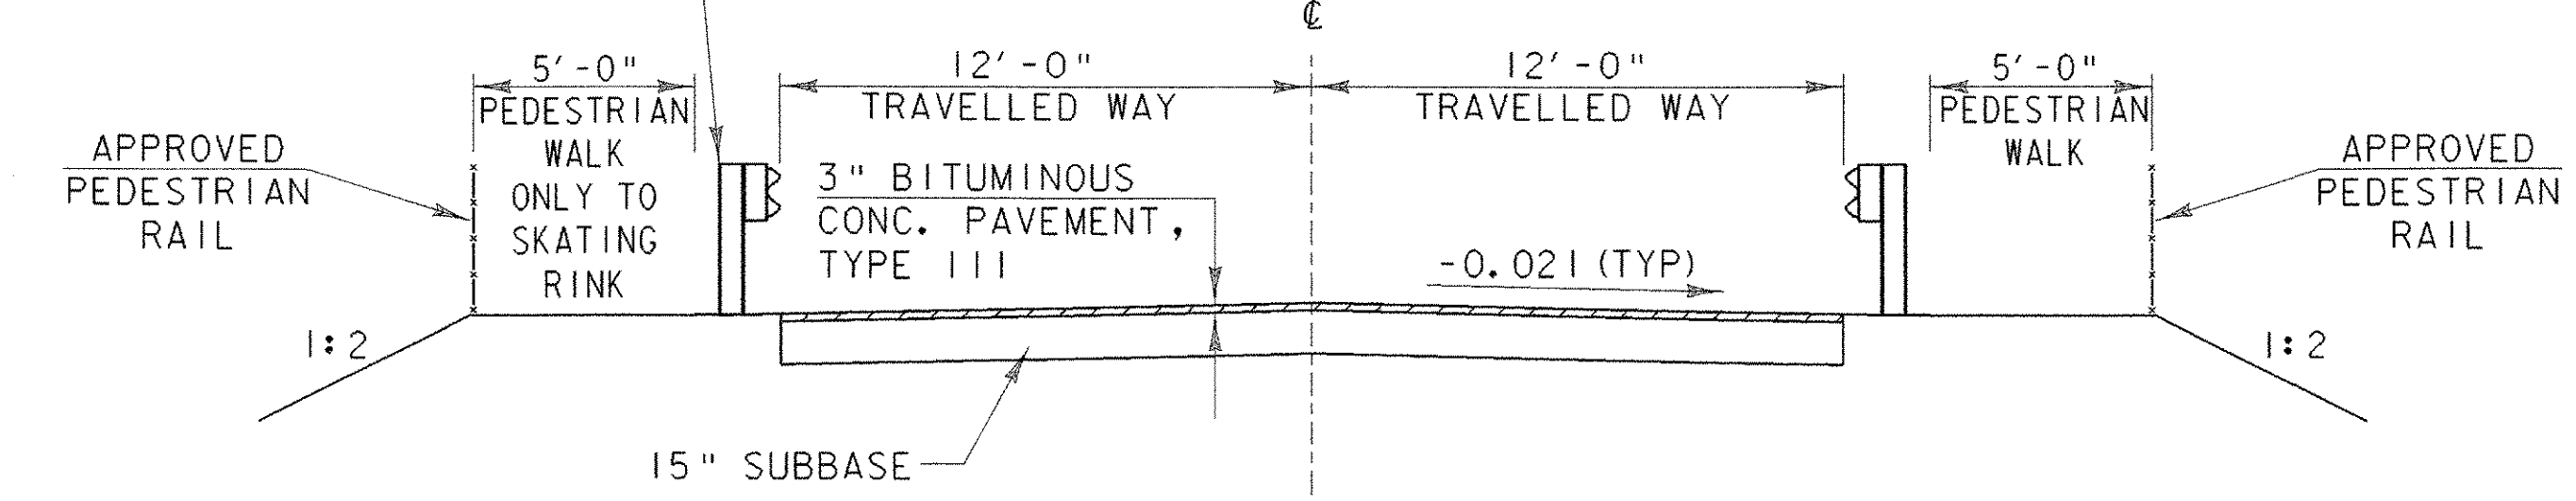


TEMPORARY TRAFFIC BARRIER
(SEE STANDARD SPECIFICATION
621.06 - TEMPORARY TRAFFIC BARRIER)

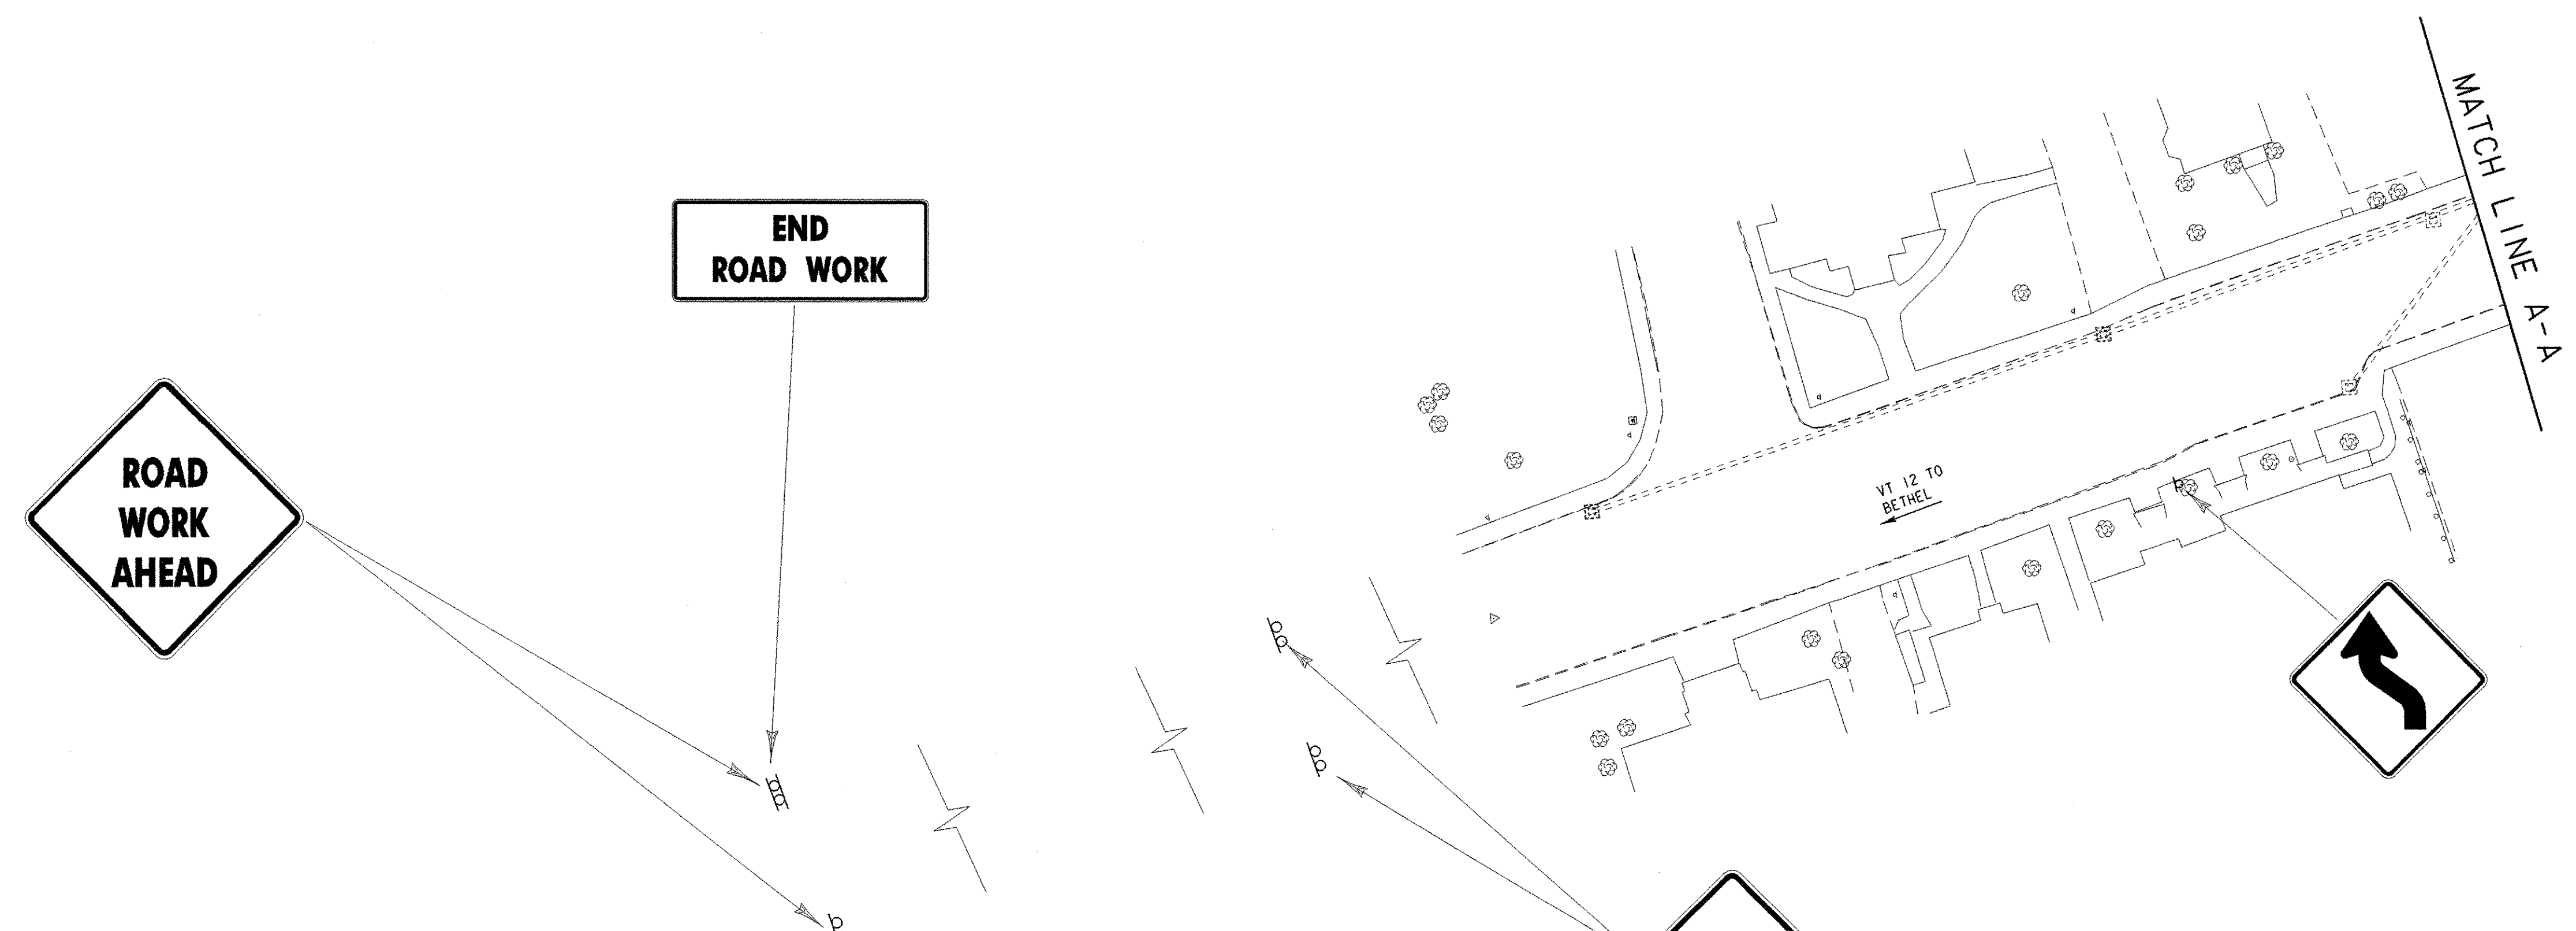

TYPICAL DETOUR ROAD SECTION

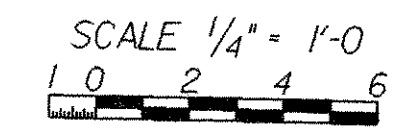


ALL CONSTRUCTION WARNING SIGNS SHALL HAVE FLUORESCENT (ASTM TYPE XIII OR TYPE IX) BACKGROUND SHEETING FOR THE BLACK ON ORANGE CONSTRUCTION SIGNS, AND MINIMUM TYPE III SHEETING FOR ANY BLACK ON WHITE REGULATORY SIGNS.

FIELD INSTALLATION OF THE APPROACH SIGNS, AND TEMPORARY CONSTRUCTION SIGNS SHOULD NOT VISUALLY OBSCURE ANY OTHER TRAFFIC CONTROL DEVICES IN THE AREA. THERE ARE A NUMBER OF CROSSWALKS IN THIS AREA (AS WELL AS BUSINESS AND PRIVATE DRIVES).

LEGEND

	- SIGN POSTS
	- PEDESTRIAN FENCE
	- TRAFFIC BARRIER
	- TYPE III BARRICADES
	- TYPE III BARRICADES (MOD.)
	- TEMP. PRECAST CURB
	- TEMP. TRAFFIC BARRIER

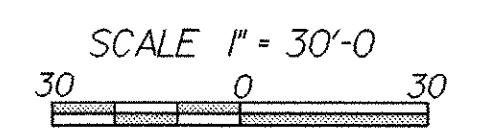

TEMPORARY DETOUR PLAN #1

PROJECT NAME:	RANDOLPH
PROJECT NUMBER:	BRF 0241 (29)
FILE NAME: /s1r5/88j096/sj096bdr.dgn	PLOT DATE: 29-AUG-2006
PROJECT LEADER: W. SYMONDS	DRAWN BY: G. SHANGRAW
DESIGNED BY: W.B. SYMONDS	CHECKED BY: T. SUMNER
sj096tbl.1	SHEET 38 OF 135