



DECK PLAN

SCALE 3/16" = 1'-0"
 1 0 2 4 6 8

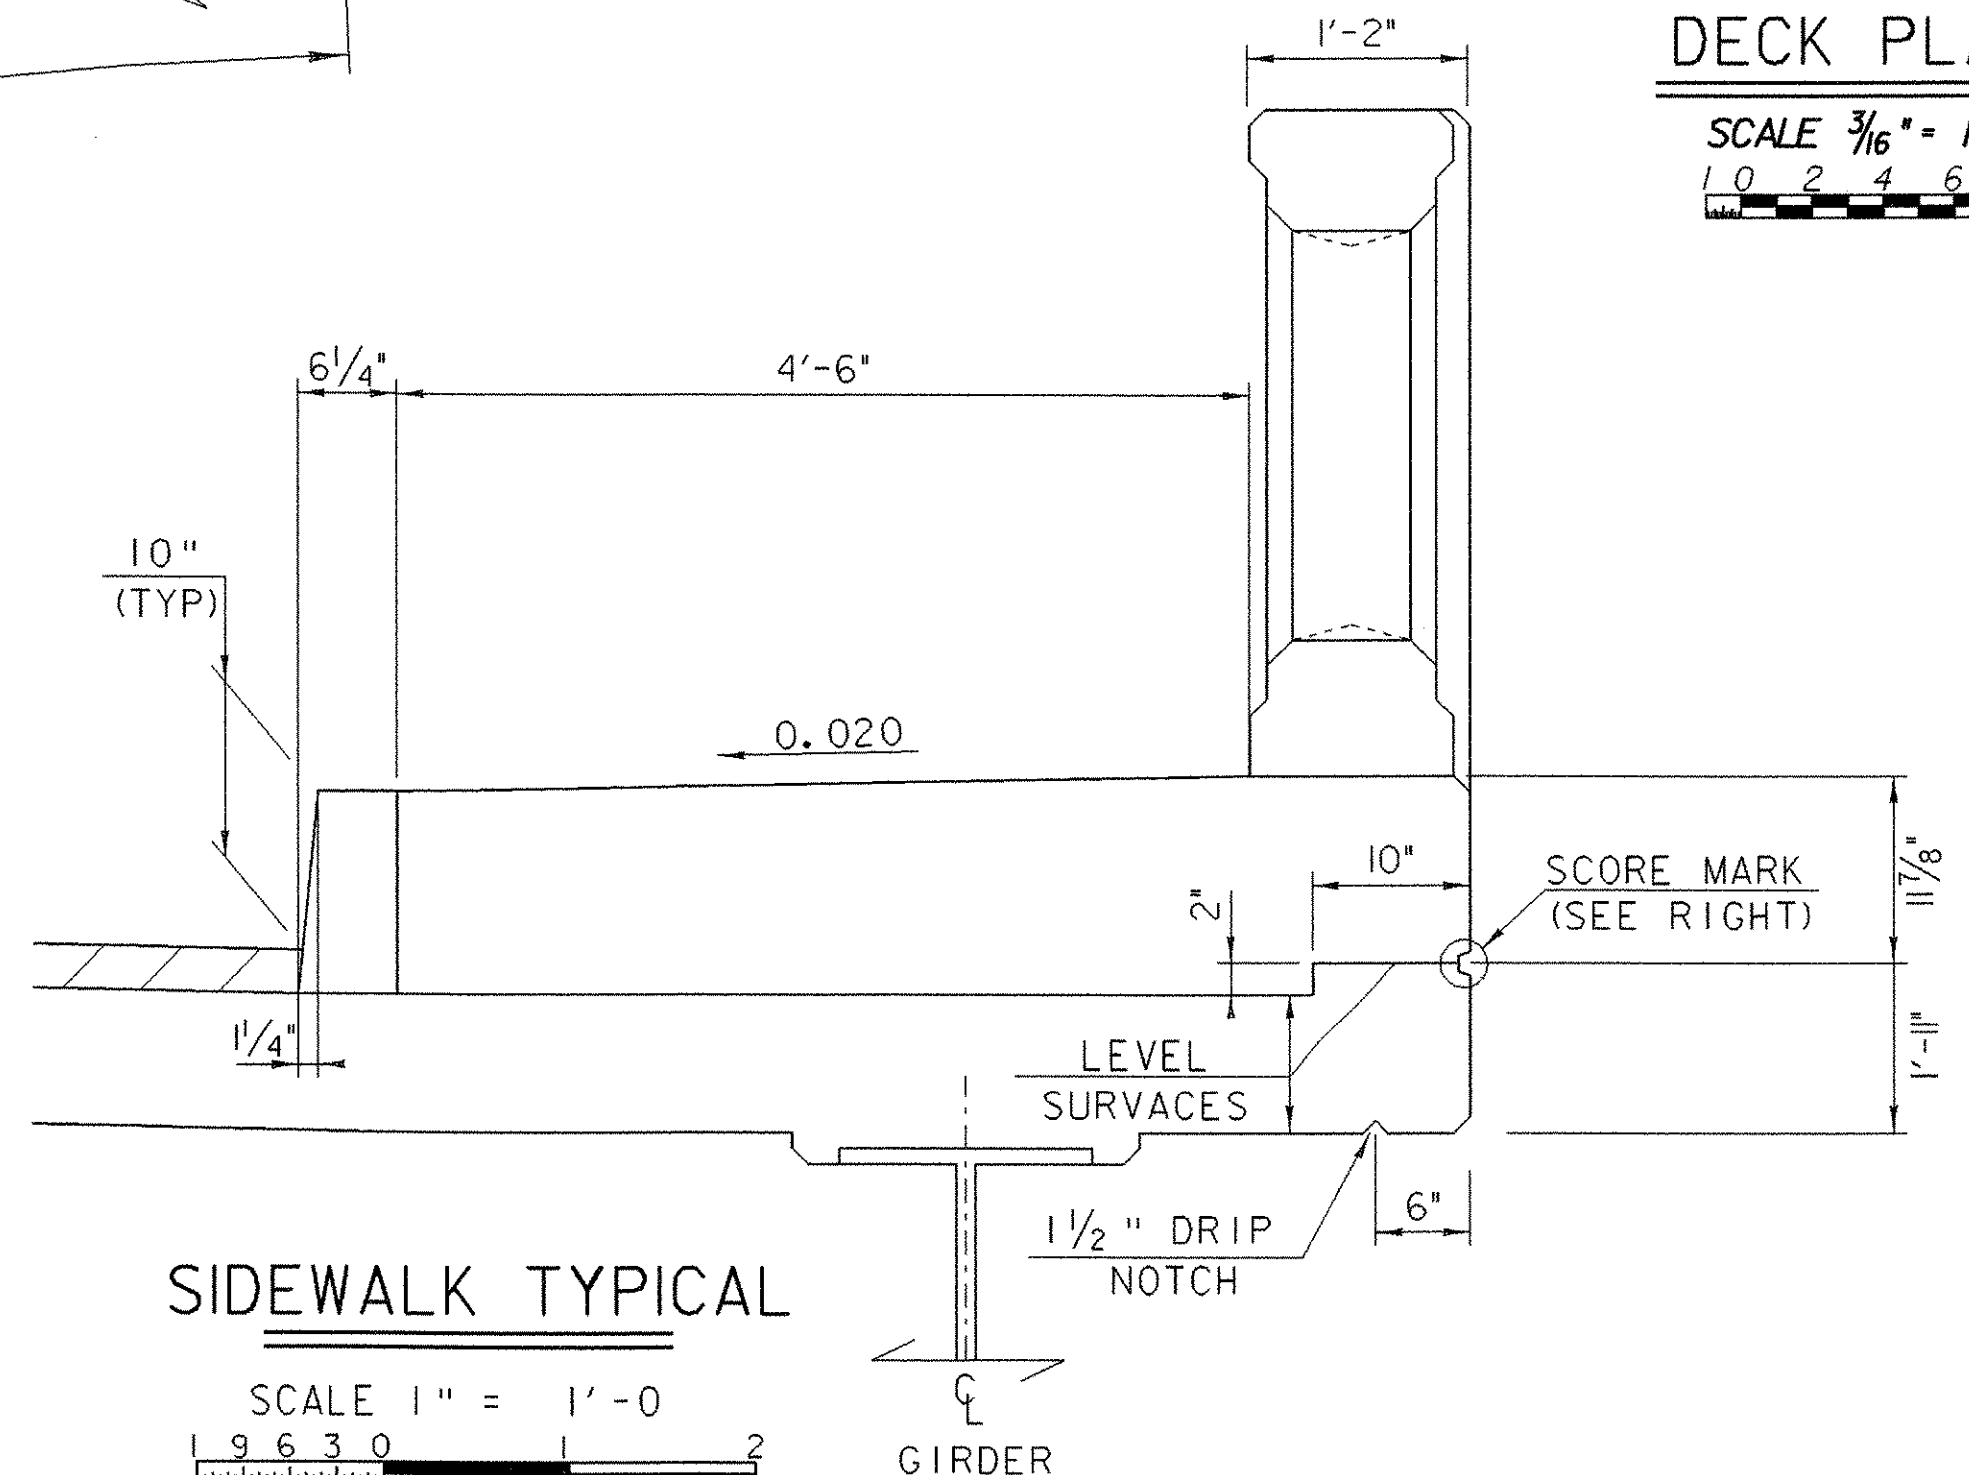


SIDEWALK TYPICAL

SCALE 1" = 1'-0"
 1 0 2 4 6 8

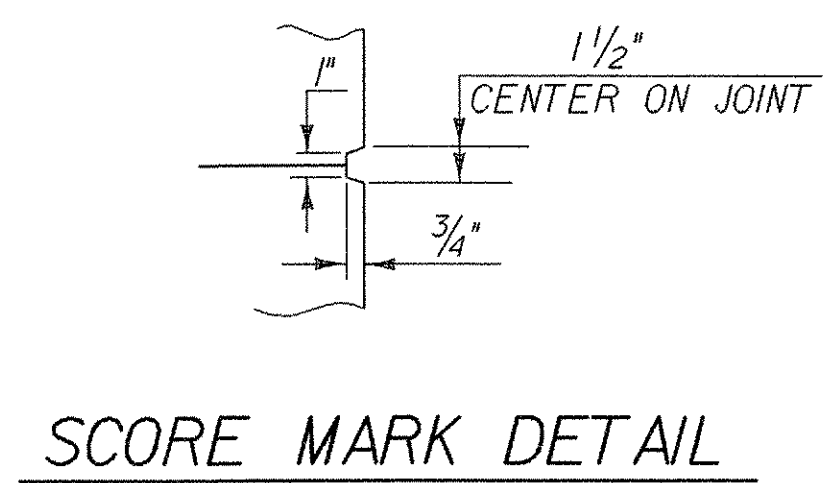

SCORE MARK DETAIL

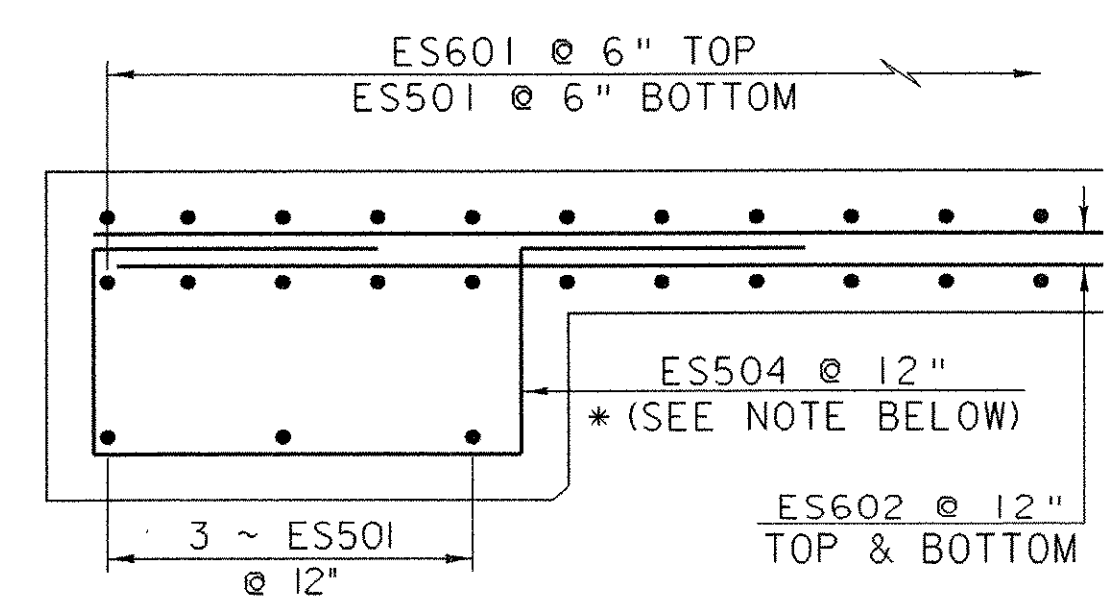

SECTION A-A

SCALE 1" = 1'-0"
 1 0 2 4 6 8

*TILT BARS AS NECESSARY TO MAINTAIN CLEARANCE

DECK REINFORCING PLAN

PROJECT NAME:	RANDOLPH	PLOT DATE:	29-AUG-2006
PROJECT NUMBER:	BRF 0241 (29)	DRAWN BY:	G. SHANGRAW
FILE NAME:	/str5/88j096/sj096sup.dgn	CHECKED BY:	T. FILLBACH
PROJECT LEADER:	W. SYMONDS	SHEET	55 OF 135
DESIGNED BY:	T. SUMNER		