



STA 40+45.6 LT - STA 40+90.0 LT
 CONSTRUCT STONE-LINED DITCH, TYPE I

40+50

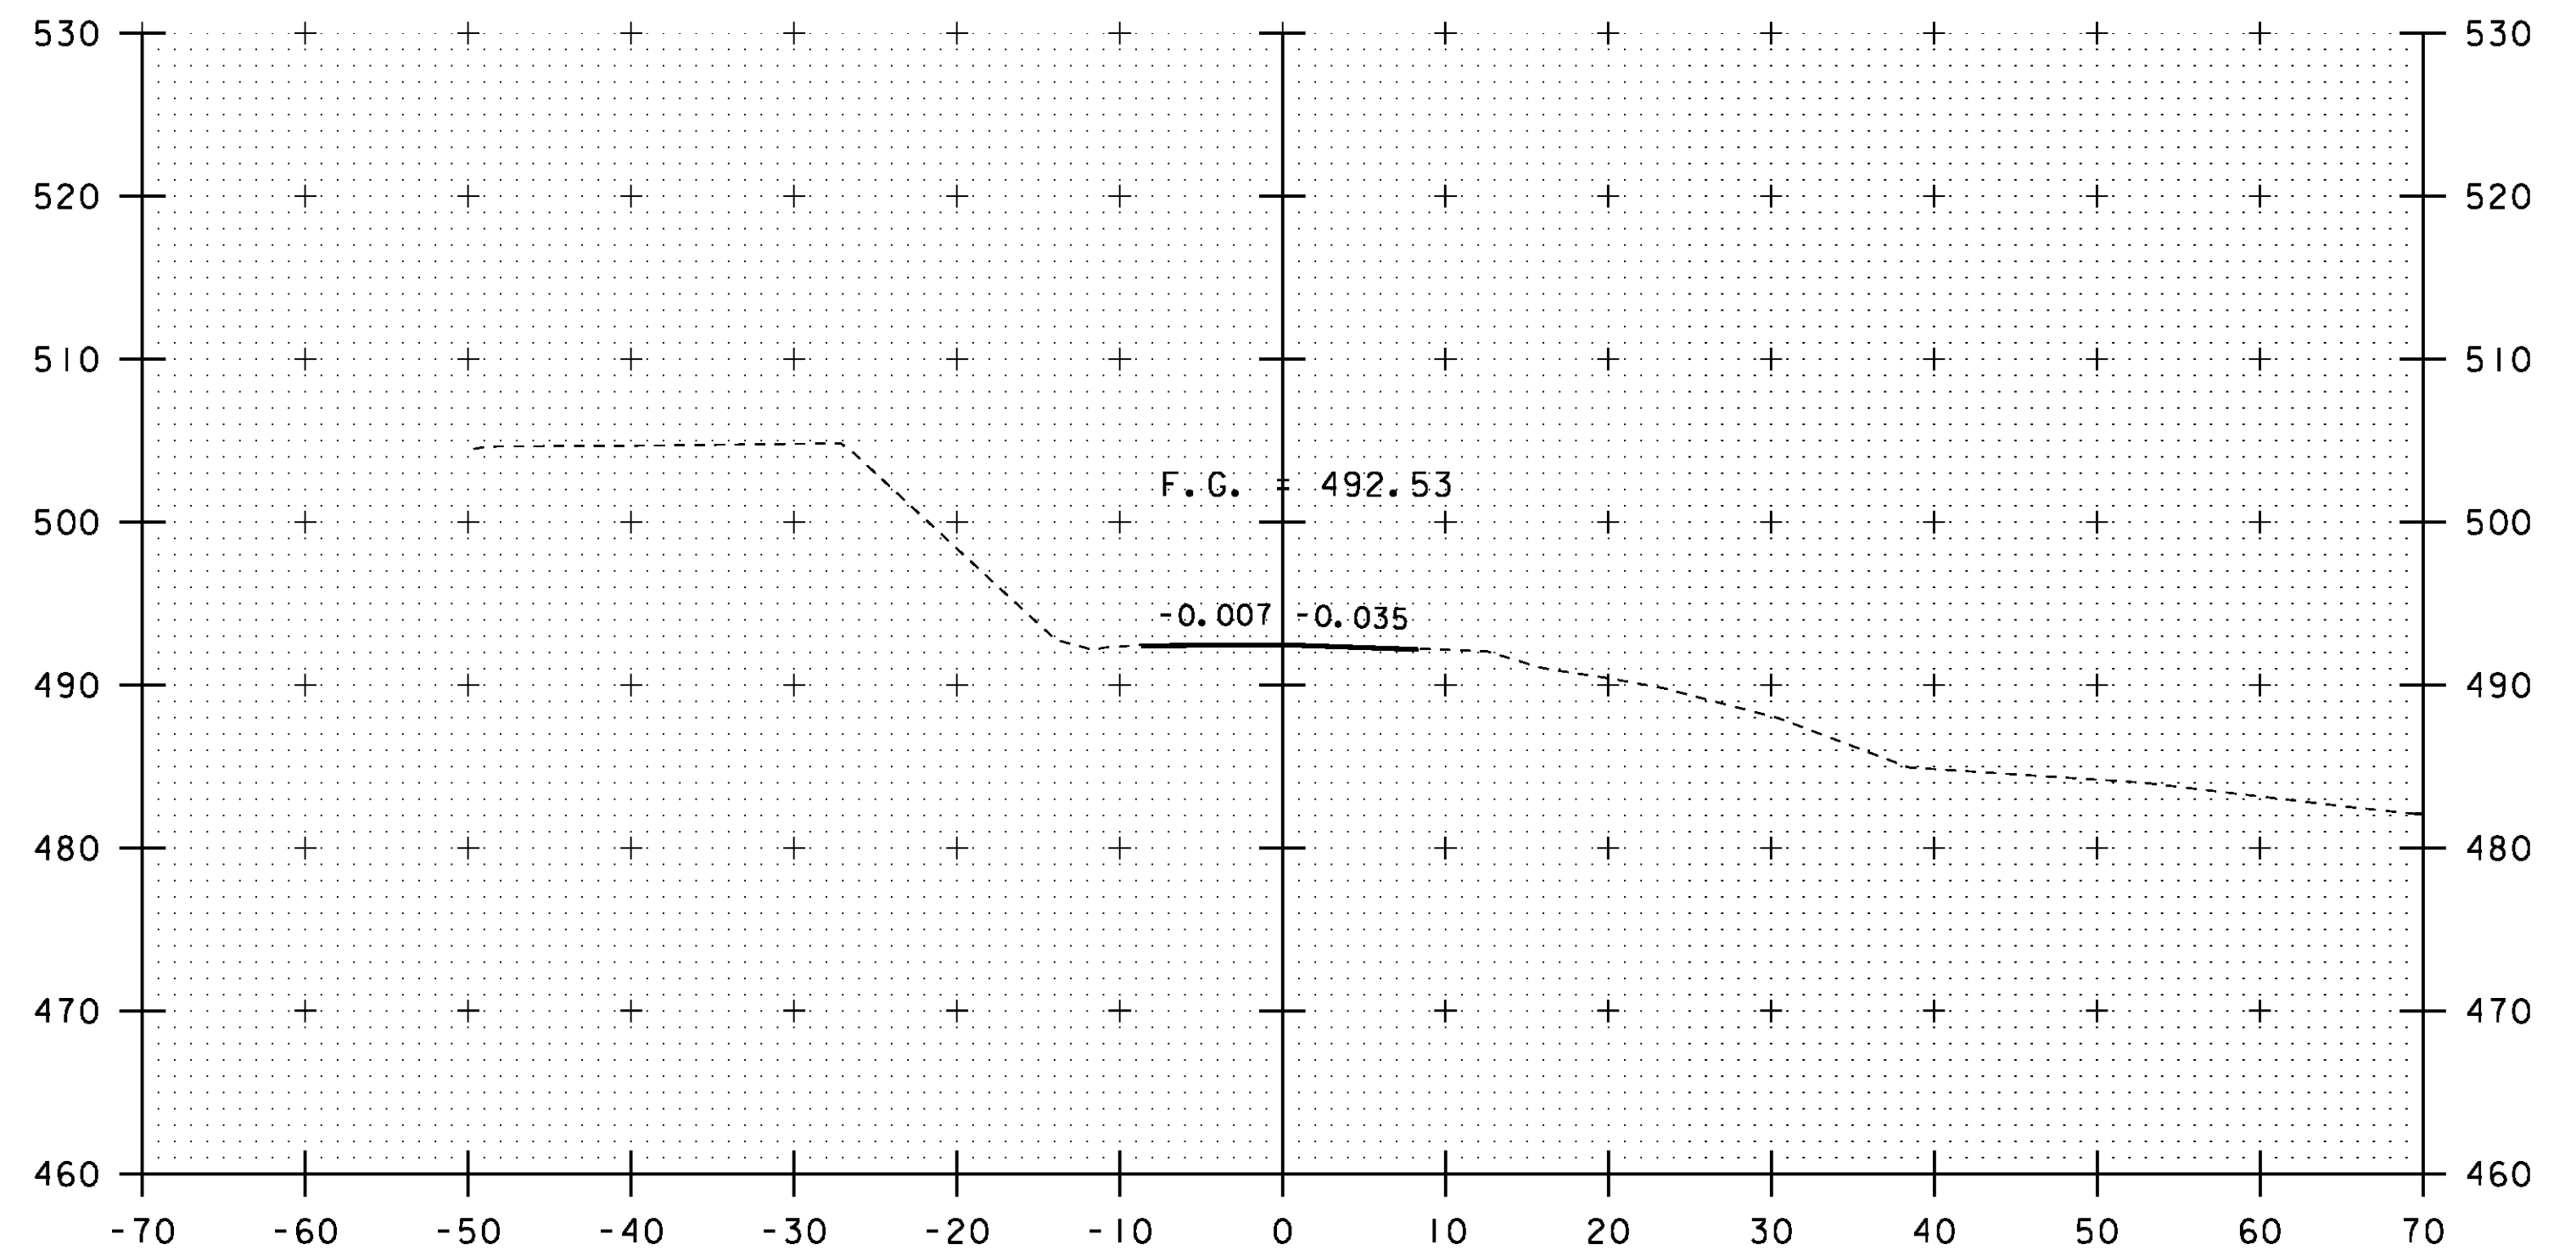


STA 41+00.00
 END SIDELINE ROADWAY
 MATCH EXISTING

41+00

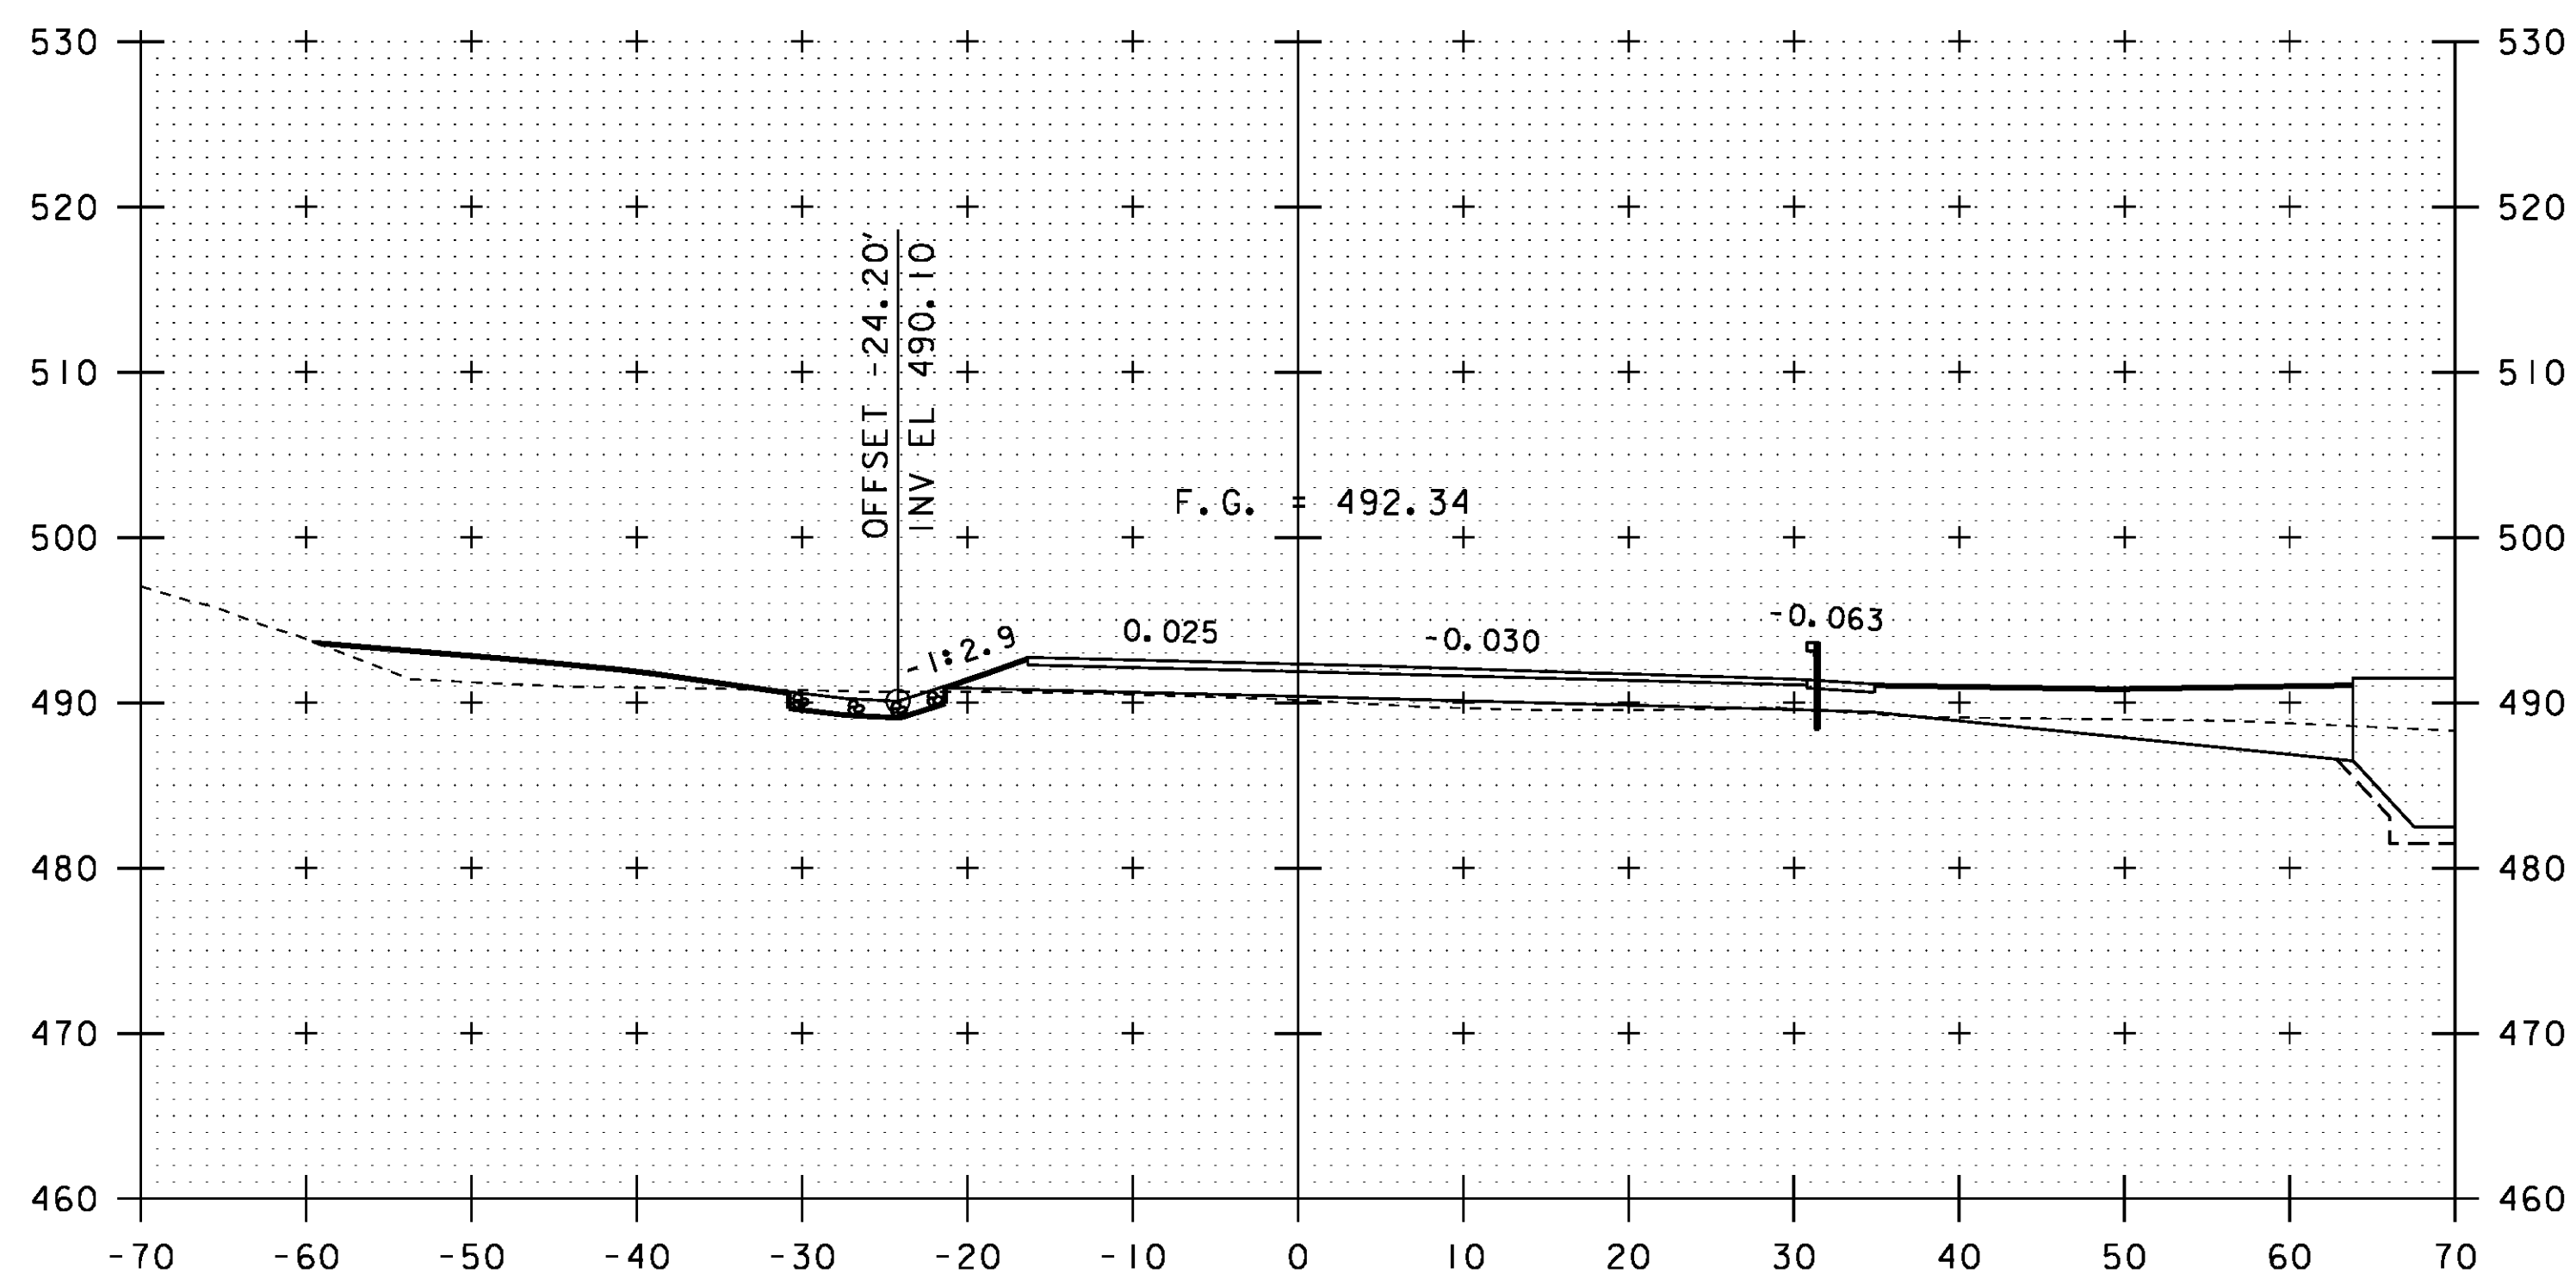

STA 40+16.00
 BEGIN SIDELINE ROADWAY

40+25

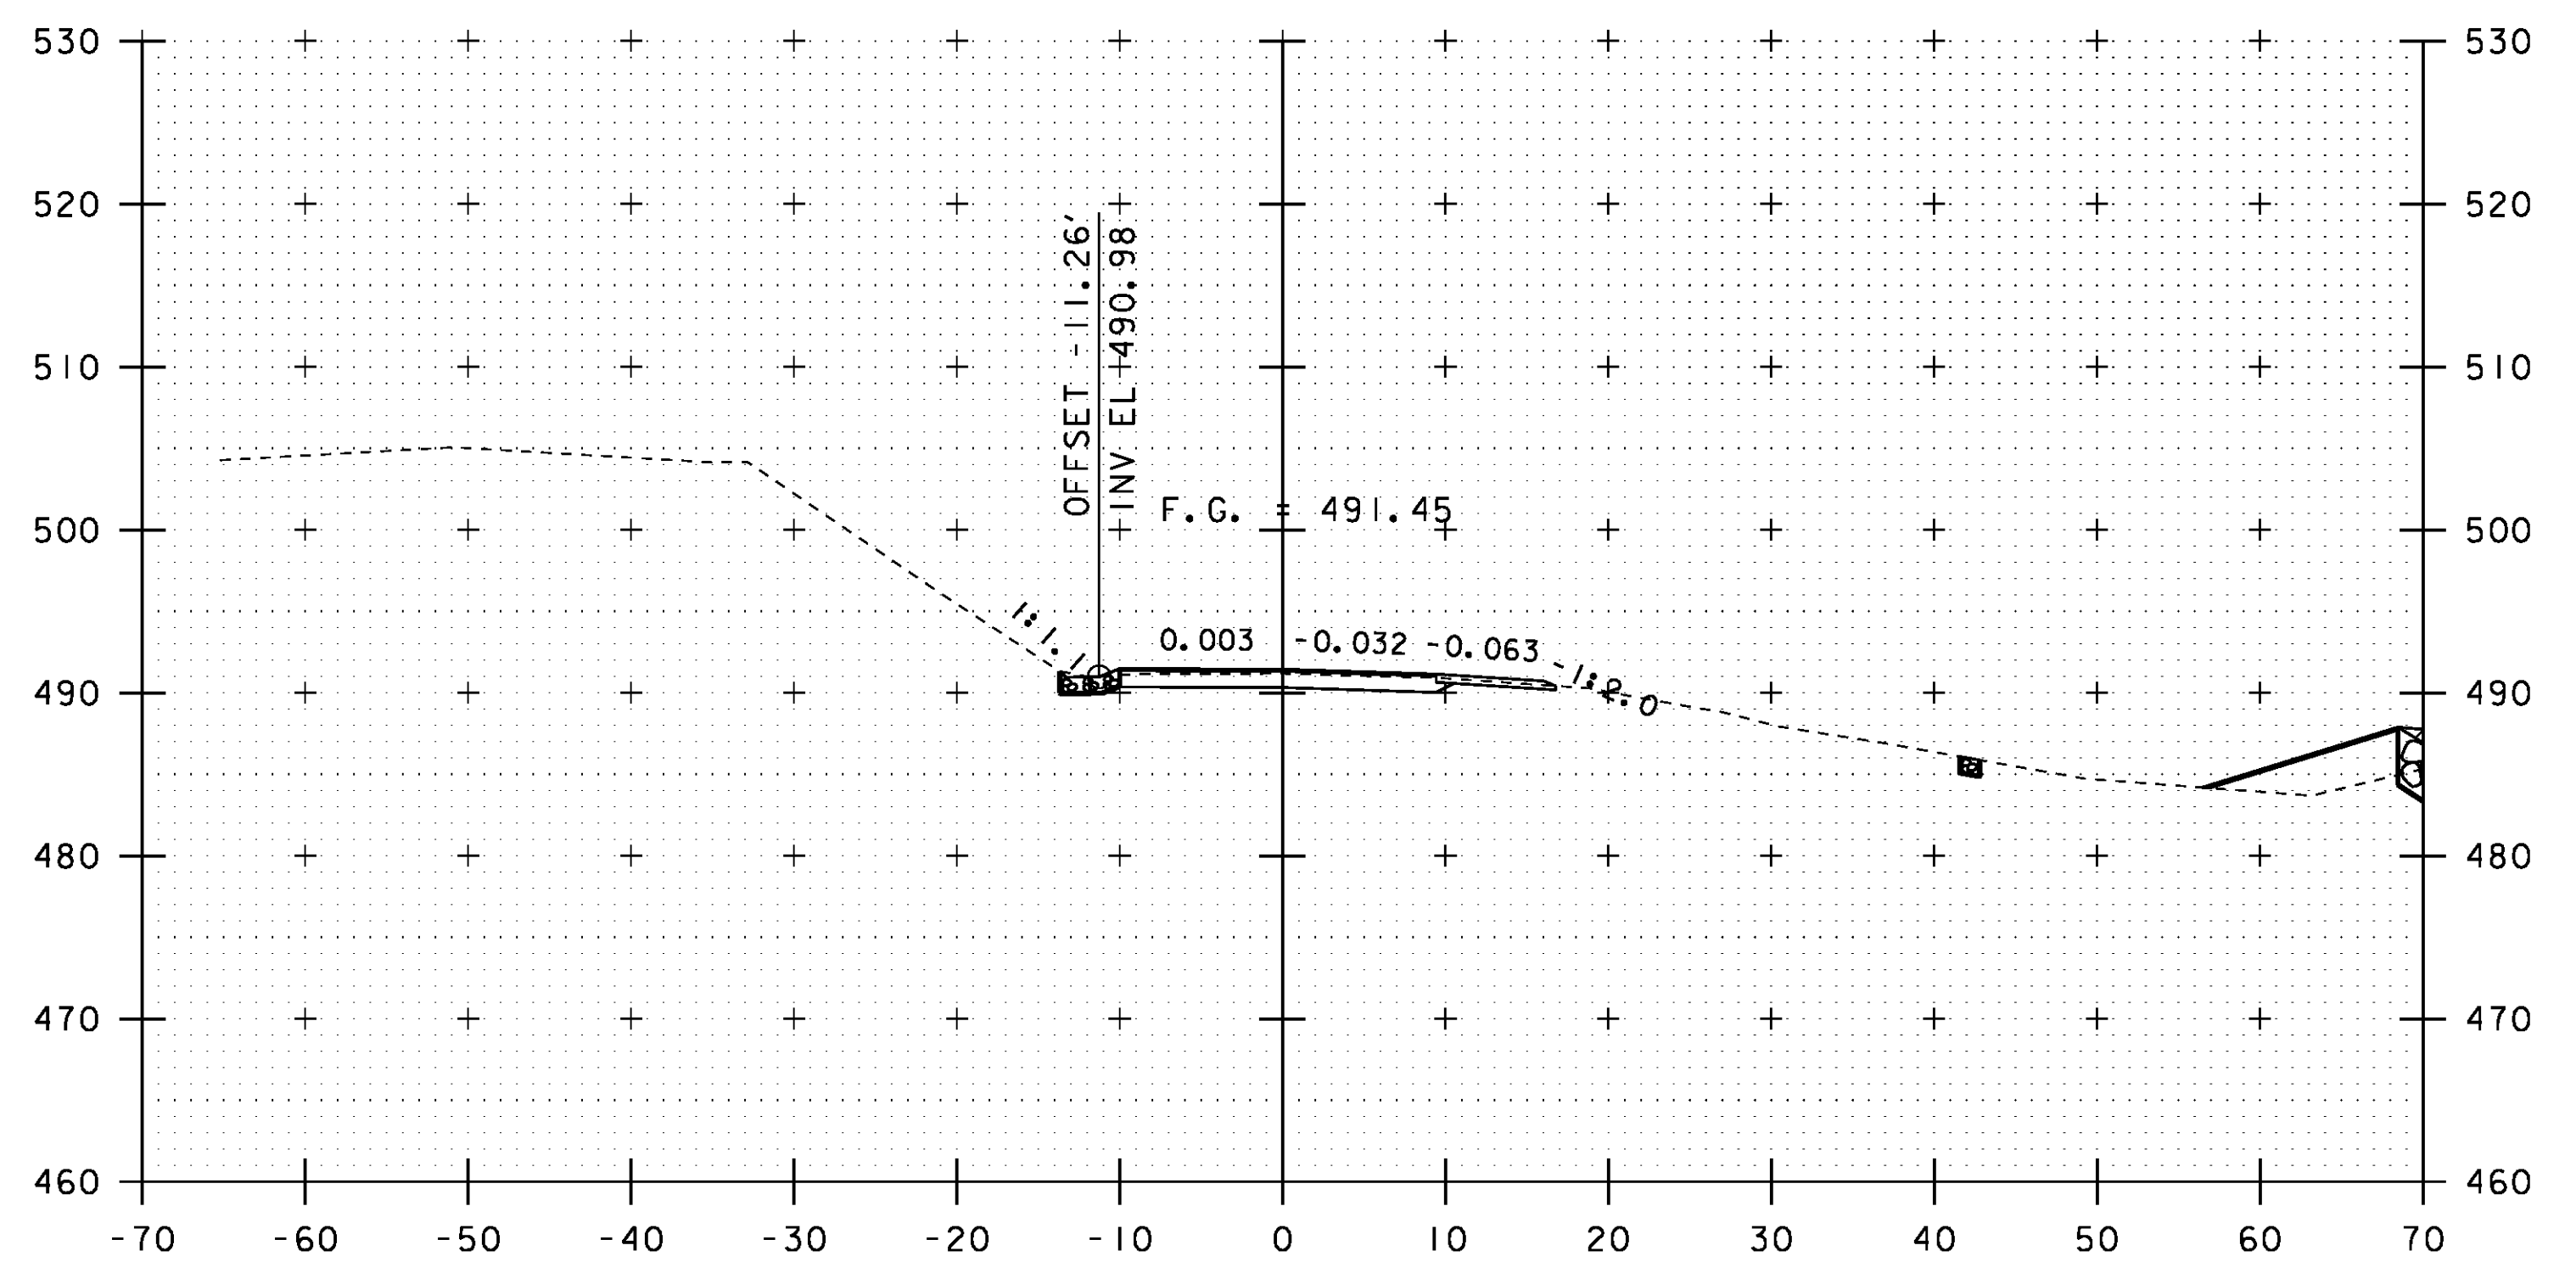

40+75

SCALE: 1" = 10'-0"

STA. 40+25 TO STA. 41+00

PROJECT NAME: JOHNSON
 PROJECT NUMBER: BRF 030-2(26)

FILE NAME: s88bl93xsl.dgn
 PROJECT LEADER: C. CARLSON
 DESIGNED BY: H. SALLS
 TH 43 CROSS SECTIONS

PLOT DATE: 10-JUN-2014
 DRAWN BY: G. ROY
 CHECKED BY: H. SALLS
 SHEET 51 OF 69