

REMOVAL OF EXISTING PAVEMENT MARKINGS



Sta 12+05 - 13+50 LT
 Sta 11+90 - 13+50 C
 Sta 12+37 - 13+00 RT

NOTES:

PAYMENT FOR SIGNING, BARRELS, AND BARRICADES WILL BE MADE UNDER CONTRACT ITEM 641.10.


TEMPORARY TRAFFIC BARRIER AS SHOWN ON THESE PLANS (STA 13+50 TO STA 13+67 & STA 15+75 TO STA 15+88) SHALL BE PAID FOR UNDER CONTRACT ITEM 641.10.

PAYMENT FOR DETOUR APPROACH, DETOUR APPROACH RAILING, BRIDGE RAILING, DETOUR PAVEMENT, AND PAVEMENT MARKINGS BE MADE UNDER CONTRACT ITEM 528.11

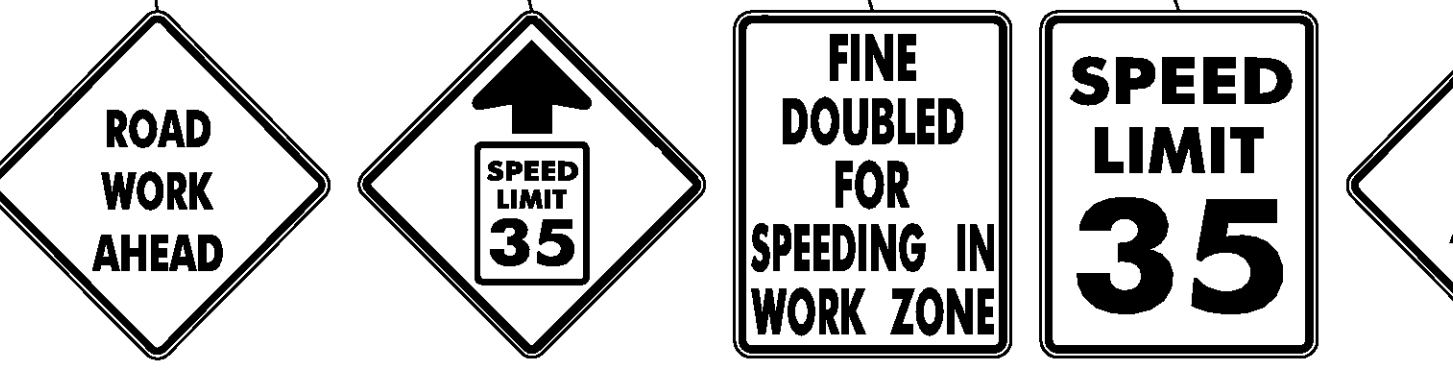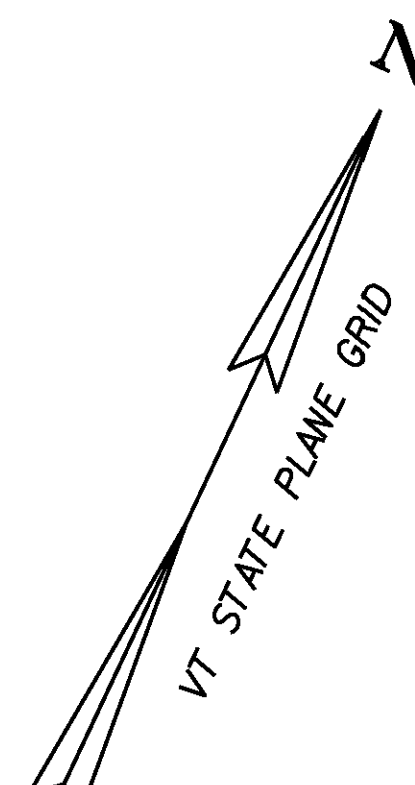

LEGEND	
	- SIGN POSTS
	- TYPE III BARRICADES (MOD.)
	- TEMP. TRAFFIC BARRIER
	- REFLECTORIZED BARREL
	- REMOVAL OF EXISTING PAVEMENT MARKINGS

DETOUR LAYOUT 1

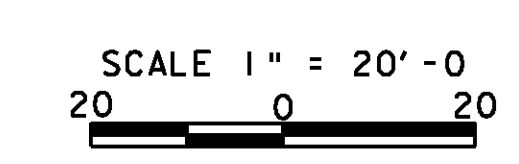

NOTE: ANY TEMPORARY SHEET PILING USED TO ISOLATE WINGWALL NO. 1 SHALL BE INCIDENTAL TO ITEM 528.11 "TWO-WAY TEMPORARY BRIDGE"

SEE GENERAL NOTES SHEET FOR MORE NOTES REGARDING TRAFFIC CONTROL.

DATUM	
VERTICAL	NAVD 88
HORIZONTAL	NAD 83 (96)

PROJECT: CHESTER	PROJECT NO.: BRF 016-1 (25)
DESIGN FILE NAME: 88b194/str/s88b194nu1.dgn	PLOT DATE: 16-MAR-2011
IPARM FILE NAME: s88b194det1.i	DRAWN BY: D. D. BEARD
DESIGNED BY: E.L. RUSTAY	CHECKED BY: R.S. YOUNG
SQUAD LEADER: C.P. WILLIAMS	SHEET: 11 OF 50
DETOUR LAYOUT SHEET 1	