



ABUTMENT #2 PLAN
SCALE 3/8" = 1'-0"

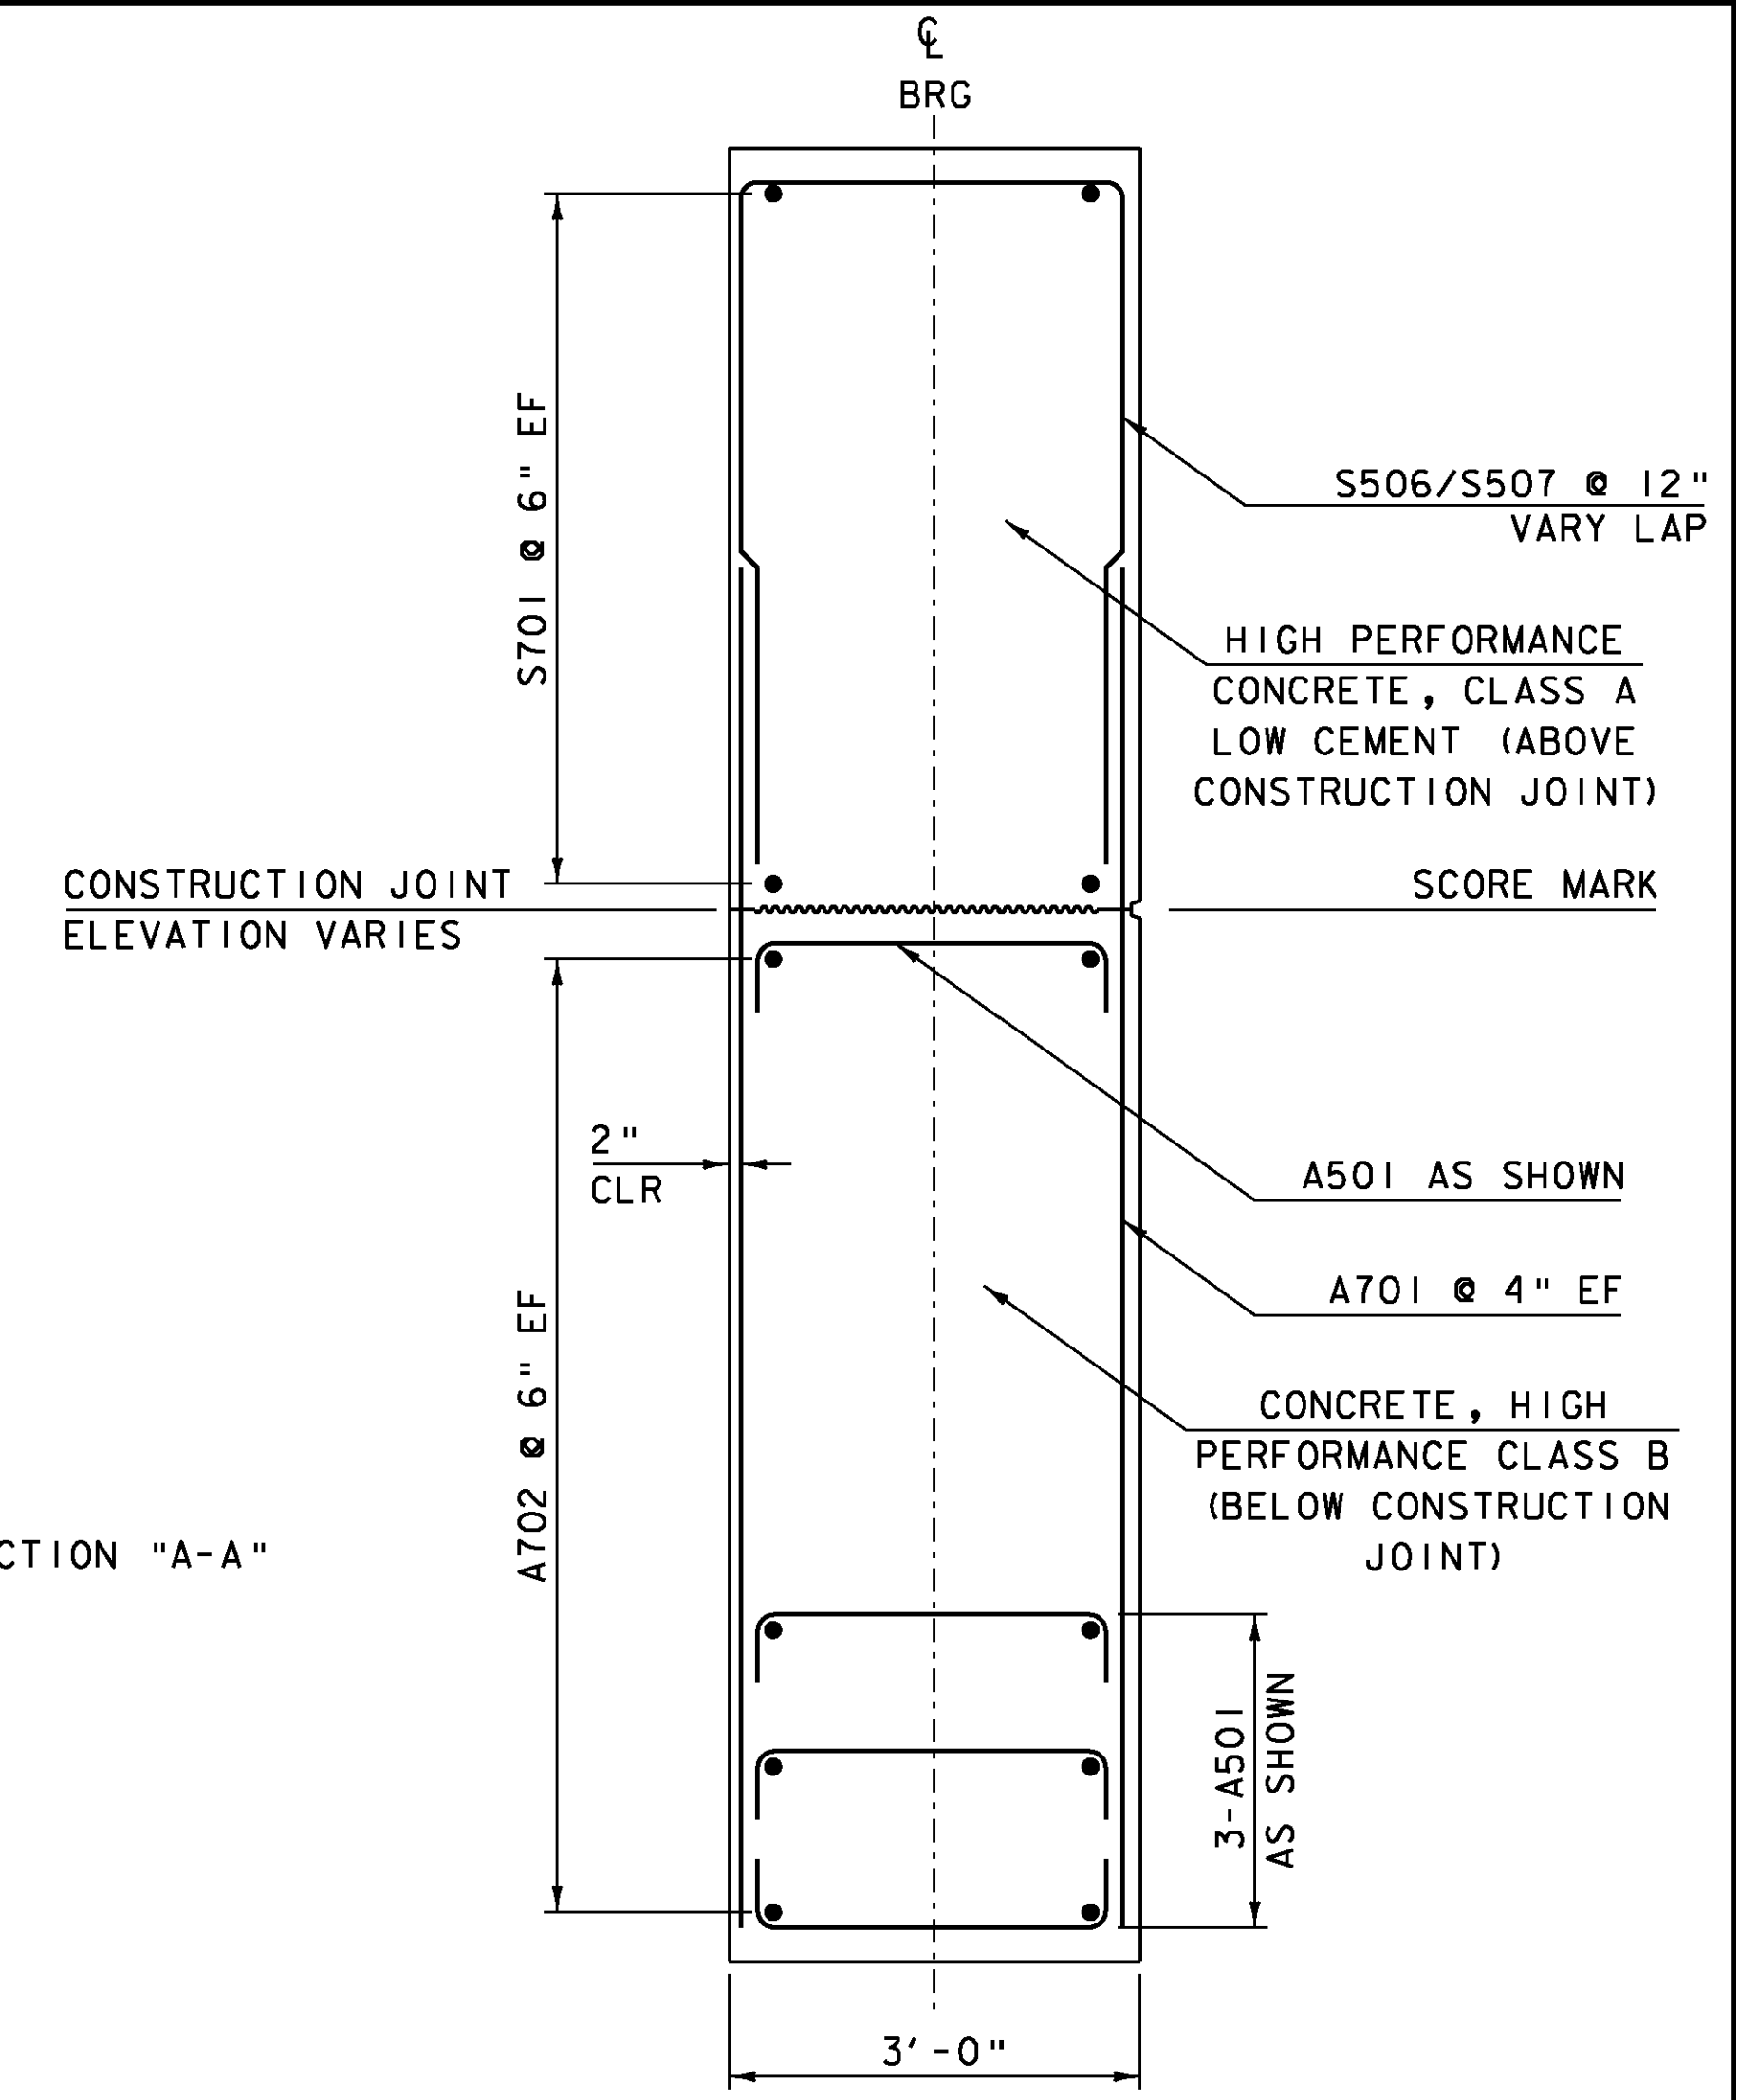



SECTION "B-B"
SCALE 3/4" = 1'-0"
SEE SHEET 28 FOR SECTION "A-A"

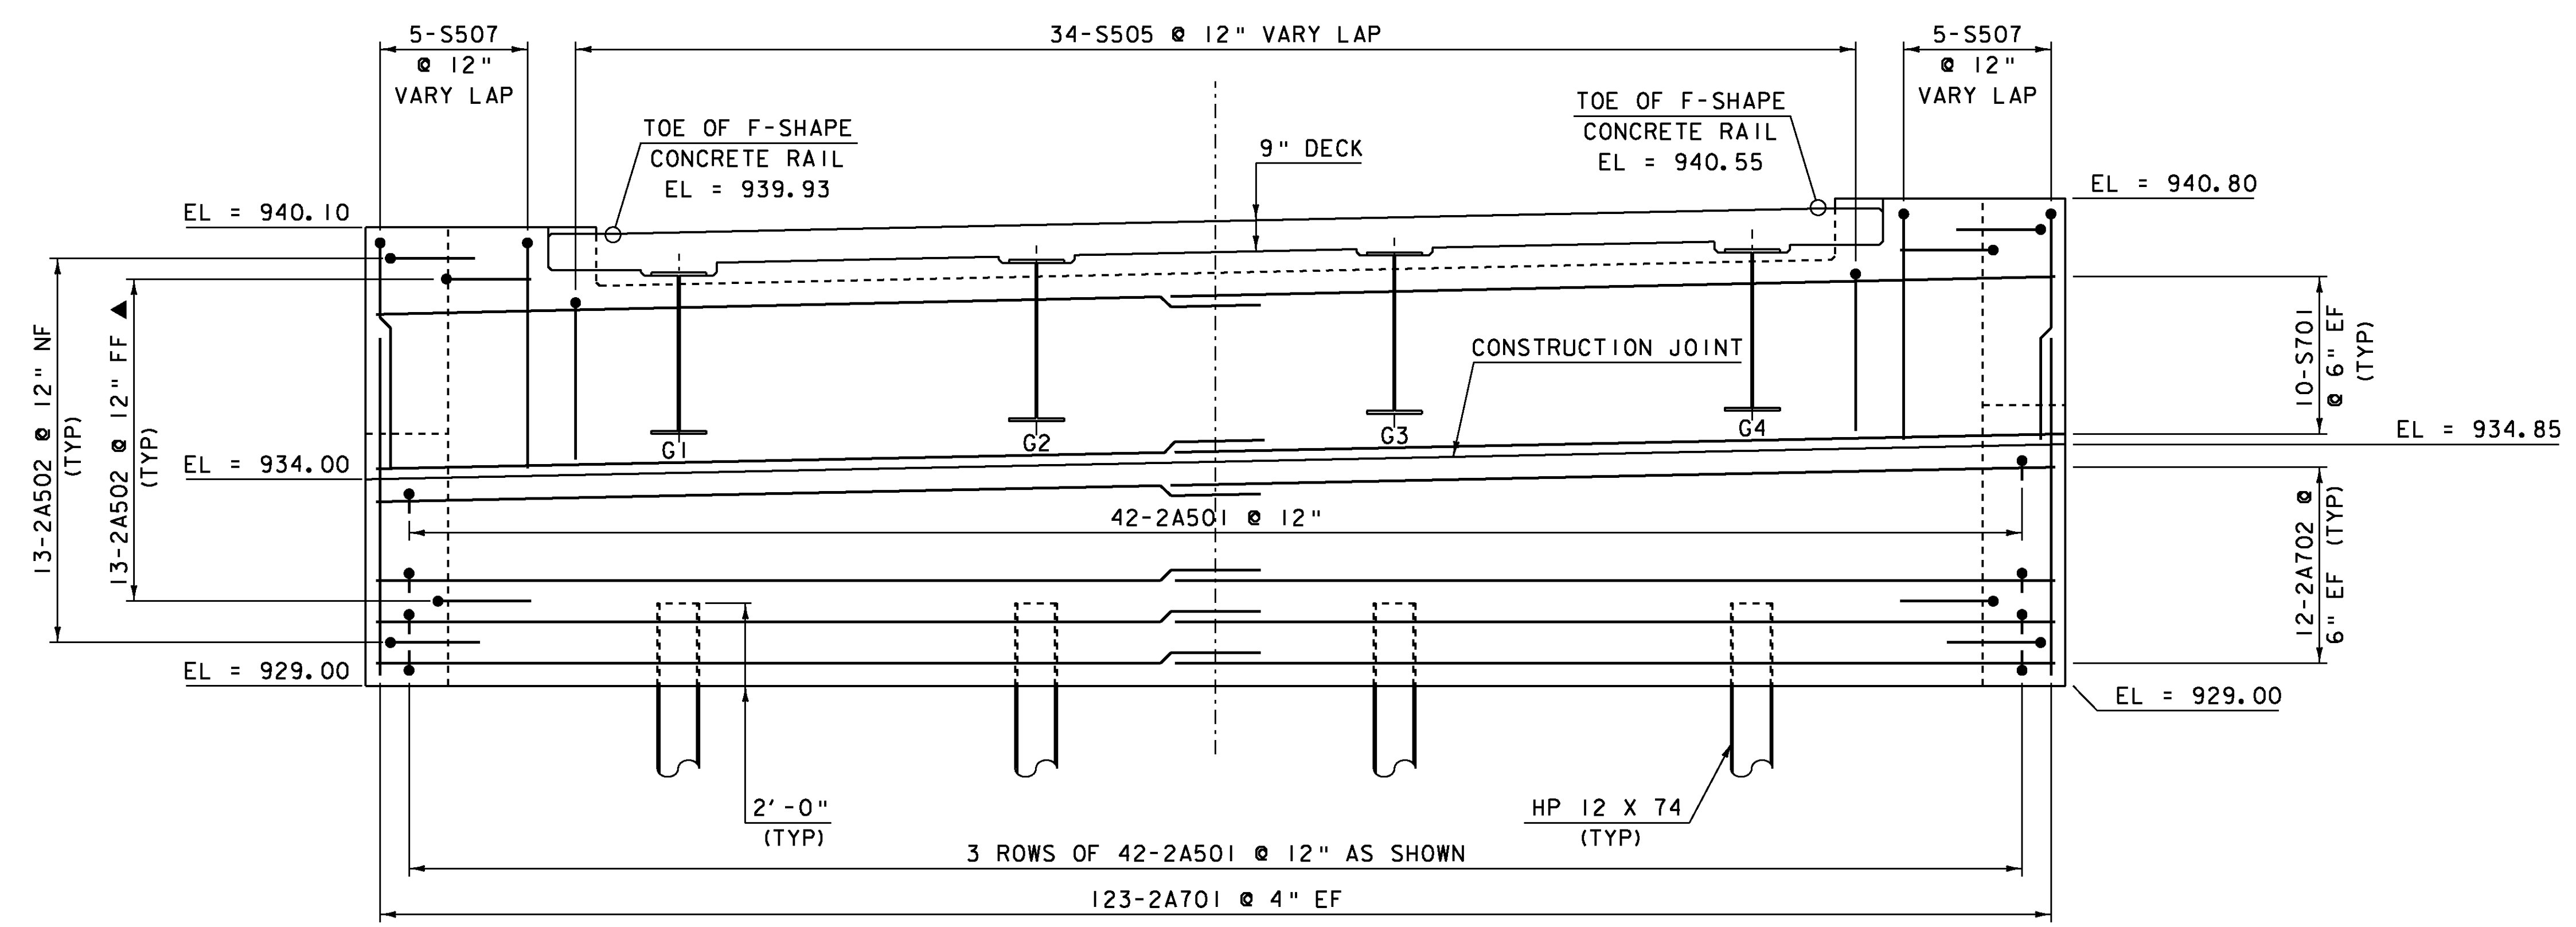

ABUTMENT #2 ELEVATION
SCALE 3/8" = 1'-0"

NOTES:

- NF = NEAR FACE
- FF = FAR FACE
- EF = EACH FACE
- ▲ = CUT TO FIT IN FIELD
- 3" CLEAR UNLESS OTHERWISE SPECIFIED ON THE PLANS
- ALL LAPS 2'-2" UNLESS OTHERWISE NOTED.
- ALL REINFORCING STEEL SHALL BE EPOXY COATED.

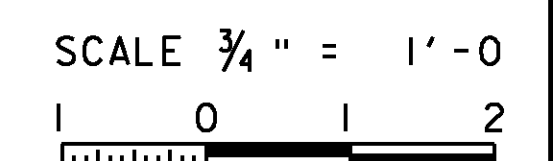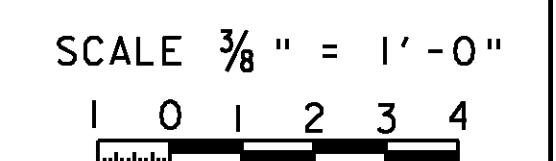

PROJECT: CHESTER	PROJECT NO.: BRF 016-1 (25)
DESIGN FILE NAME: 88b194\Structures\s88b194sub.dgn	PLOT DATE: 16-MAR-2011
IPARM FILE NAME: s88b194abut2.i	DRAWN BY: E.L.RUSTAY
DESIGNED BY: E.L.RUSTAY	CHECKED BY: R.S.YOUNG
SQUAD LEADER: C.P.WILLIAMS	
ABUTMENT #2 DETAILS	SHEET: 29 OF 50