



11+00

BEGIN APPROACH

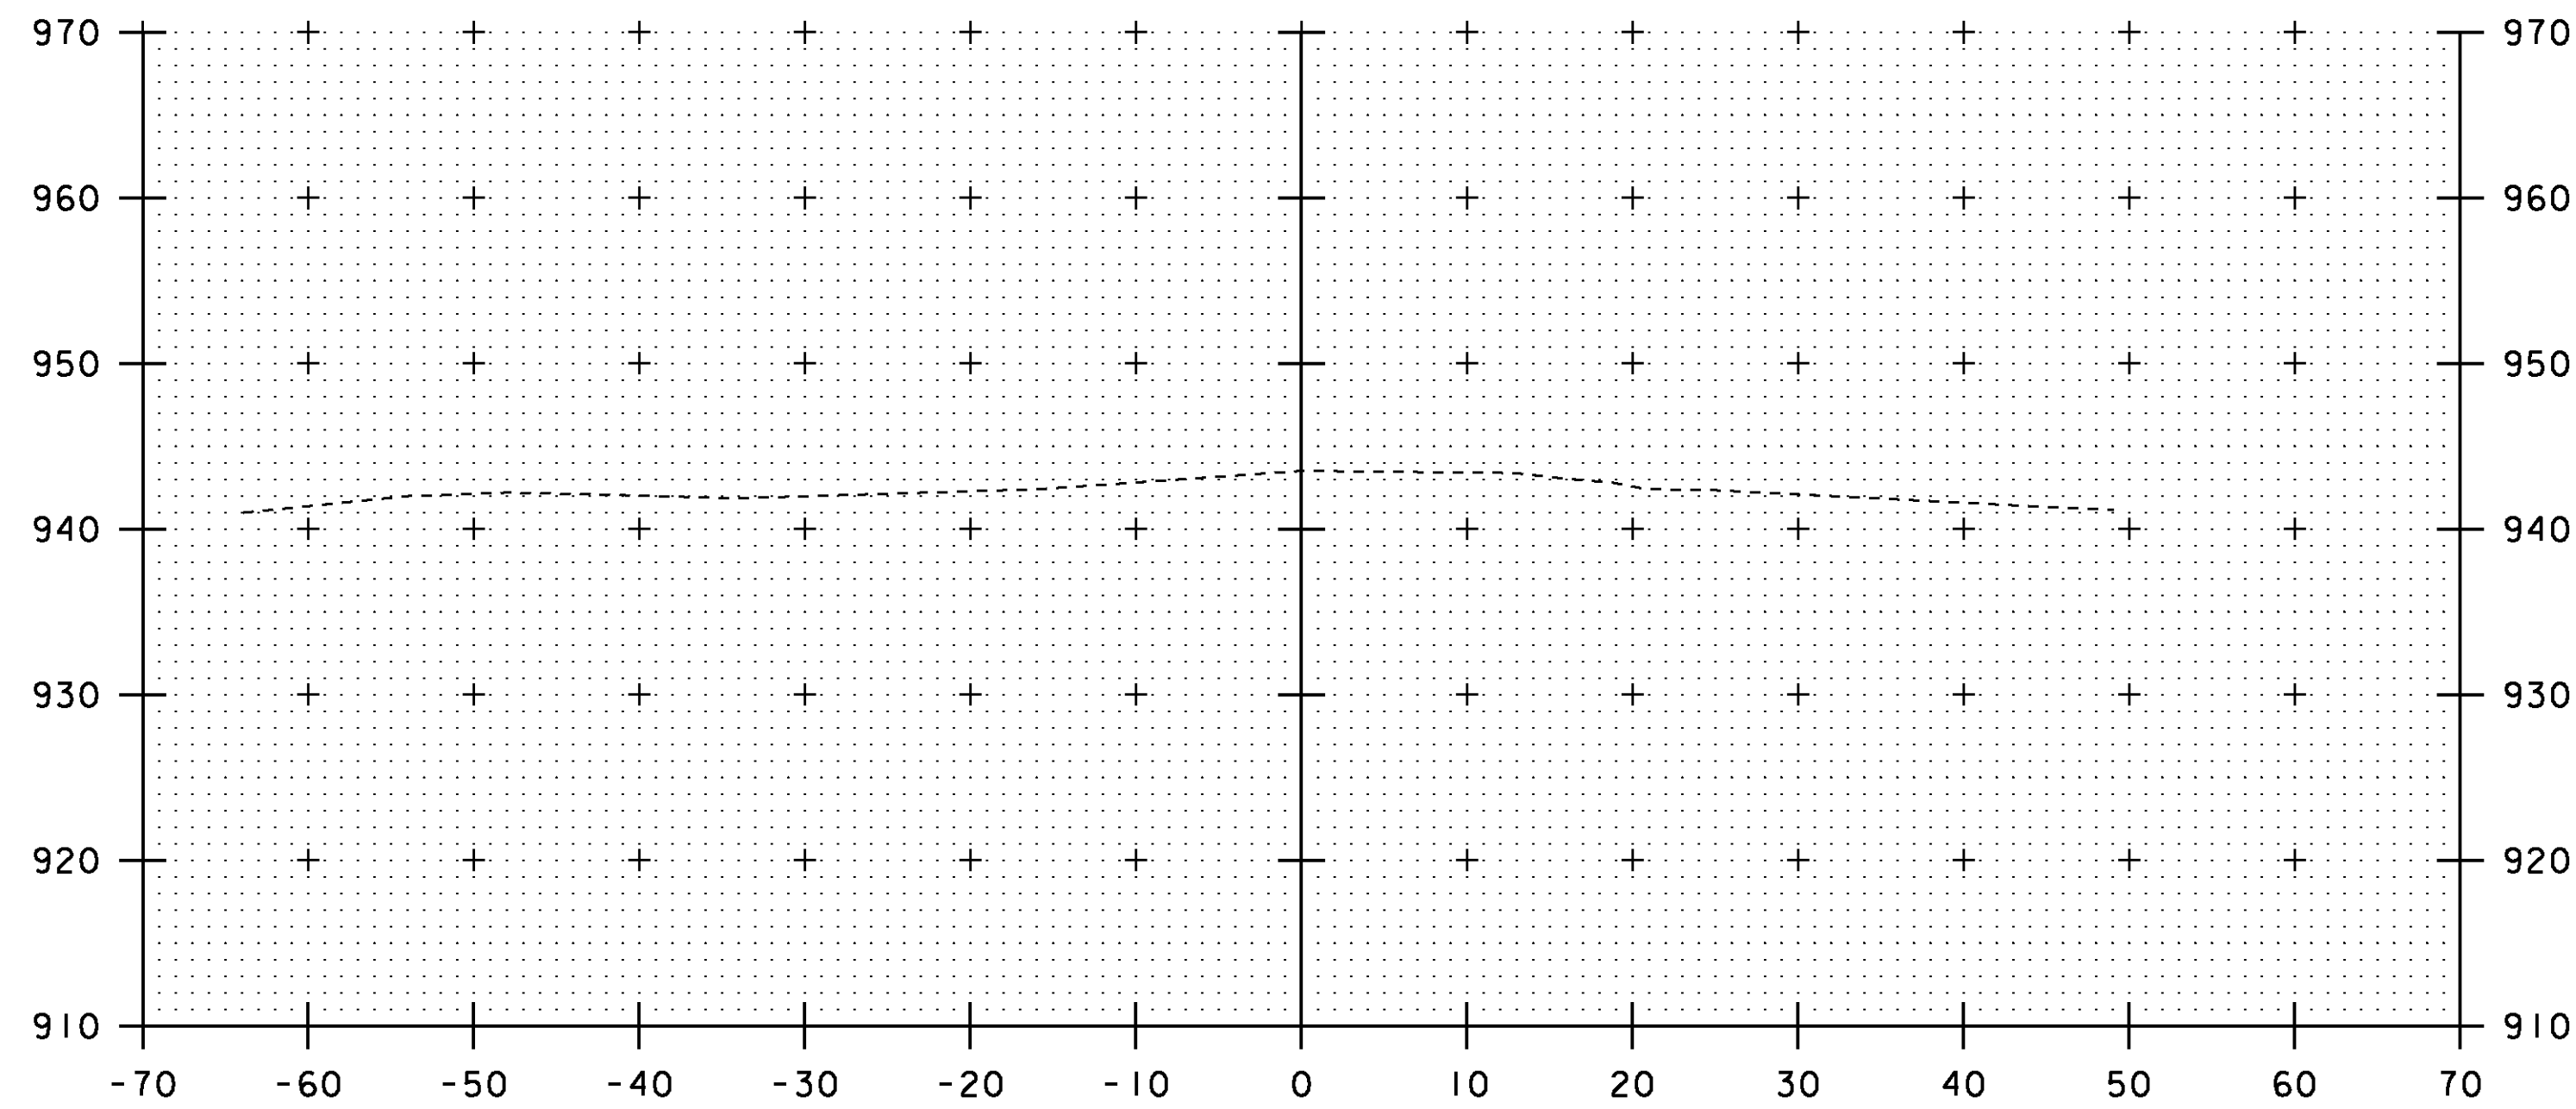


10+58

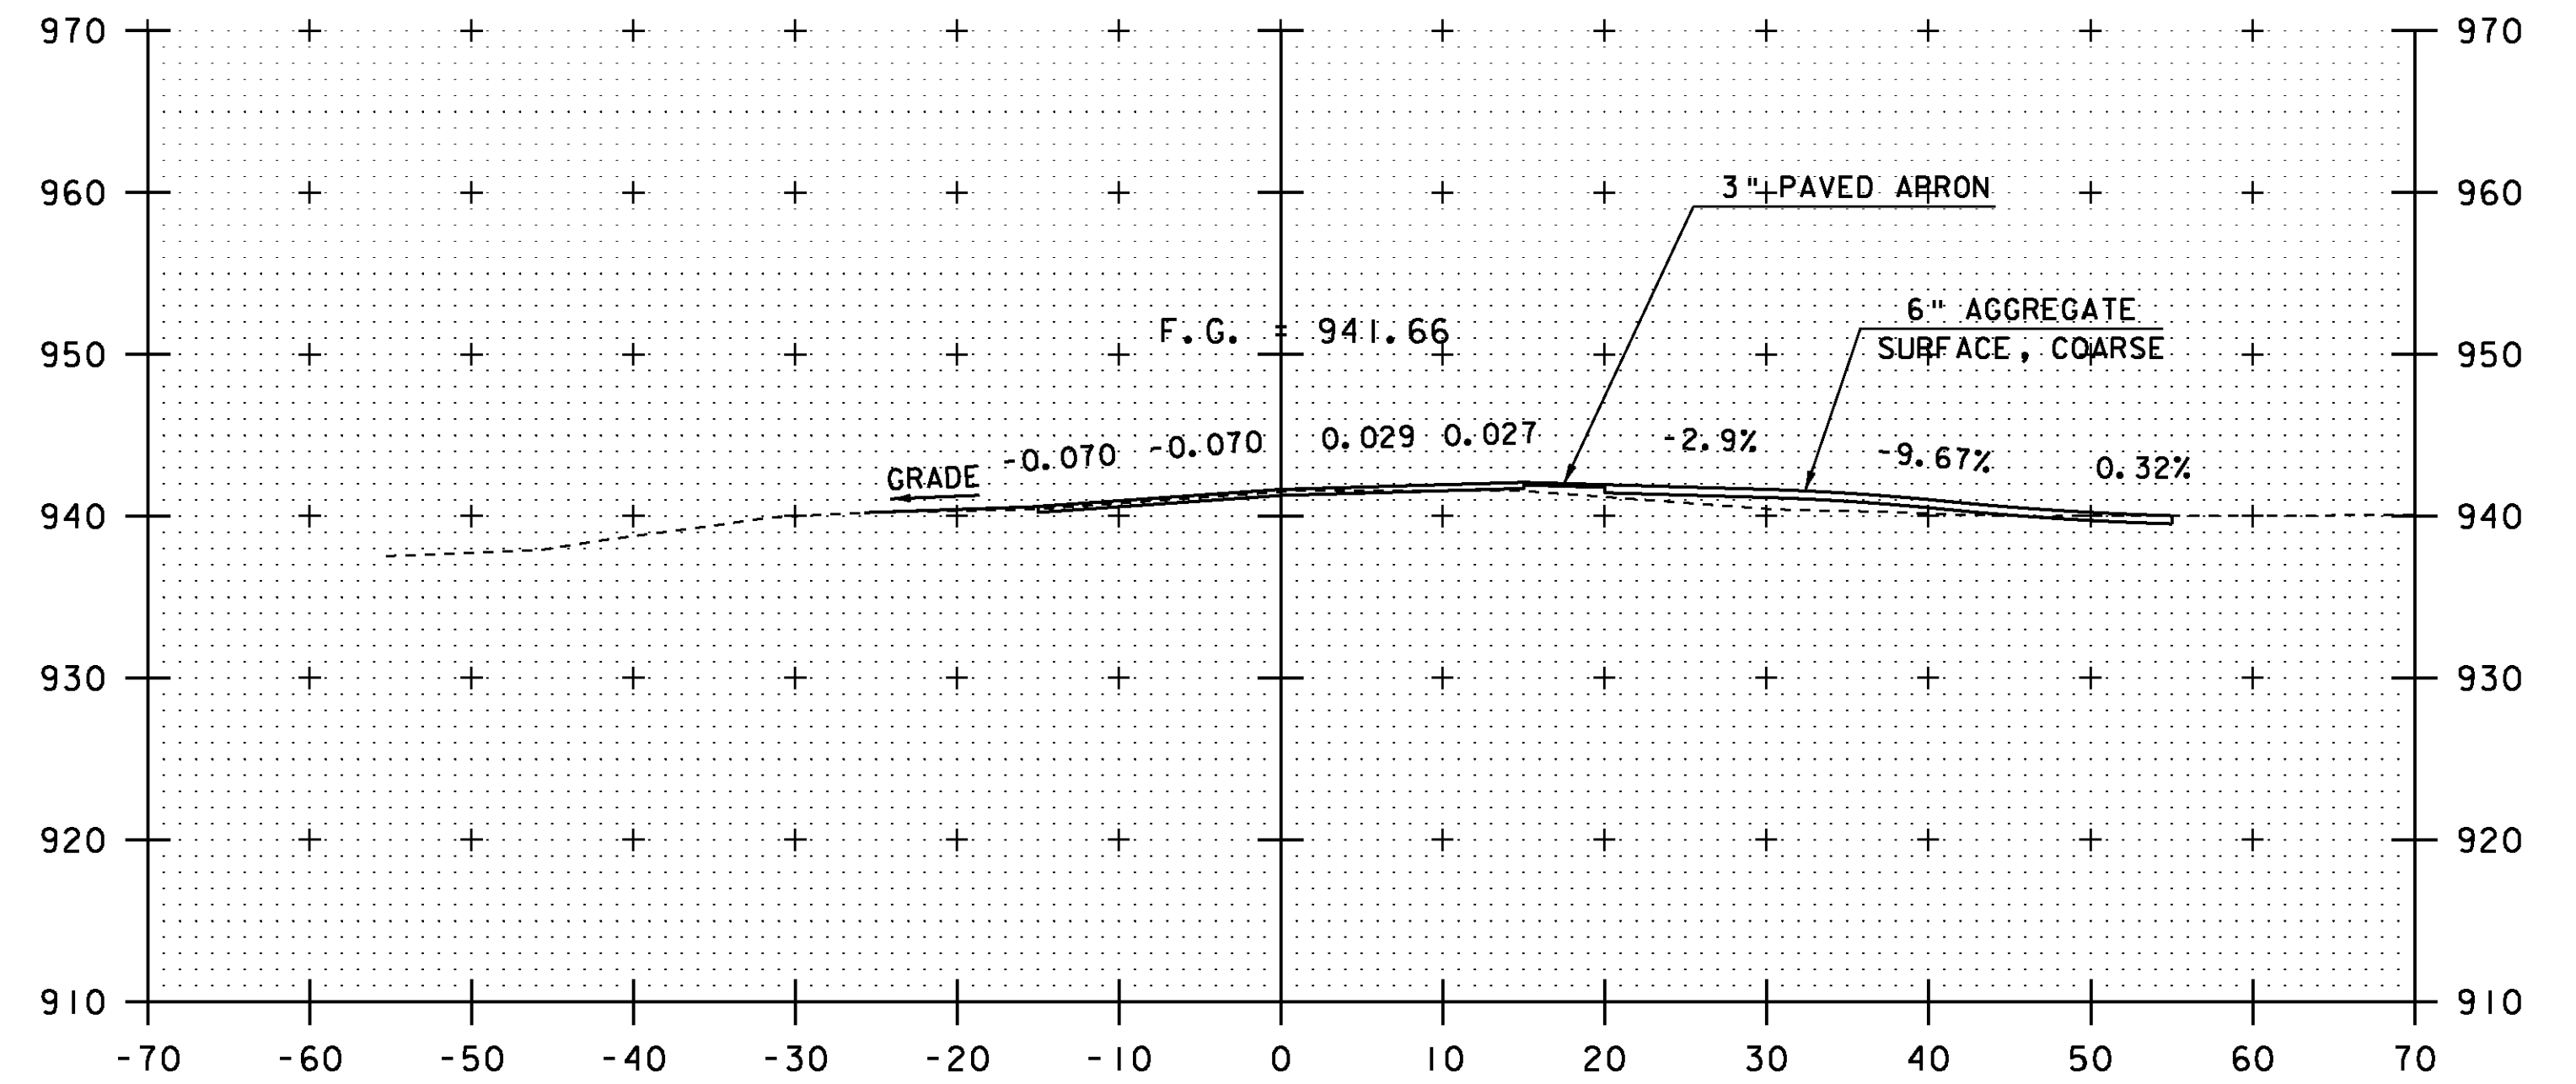

11+63

DRIVE RIGHT

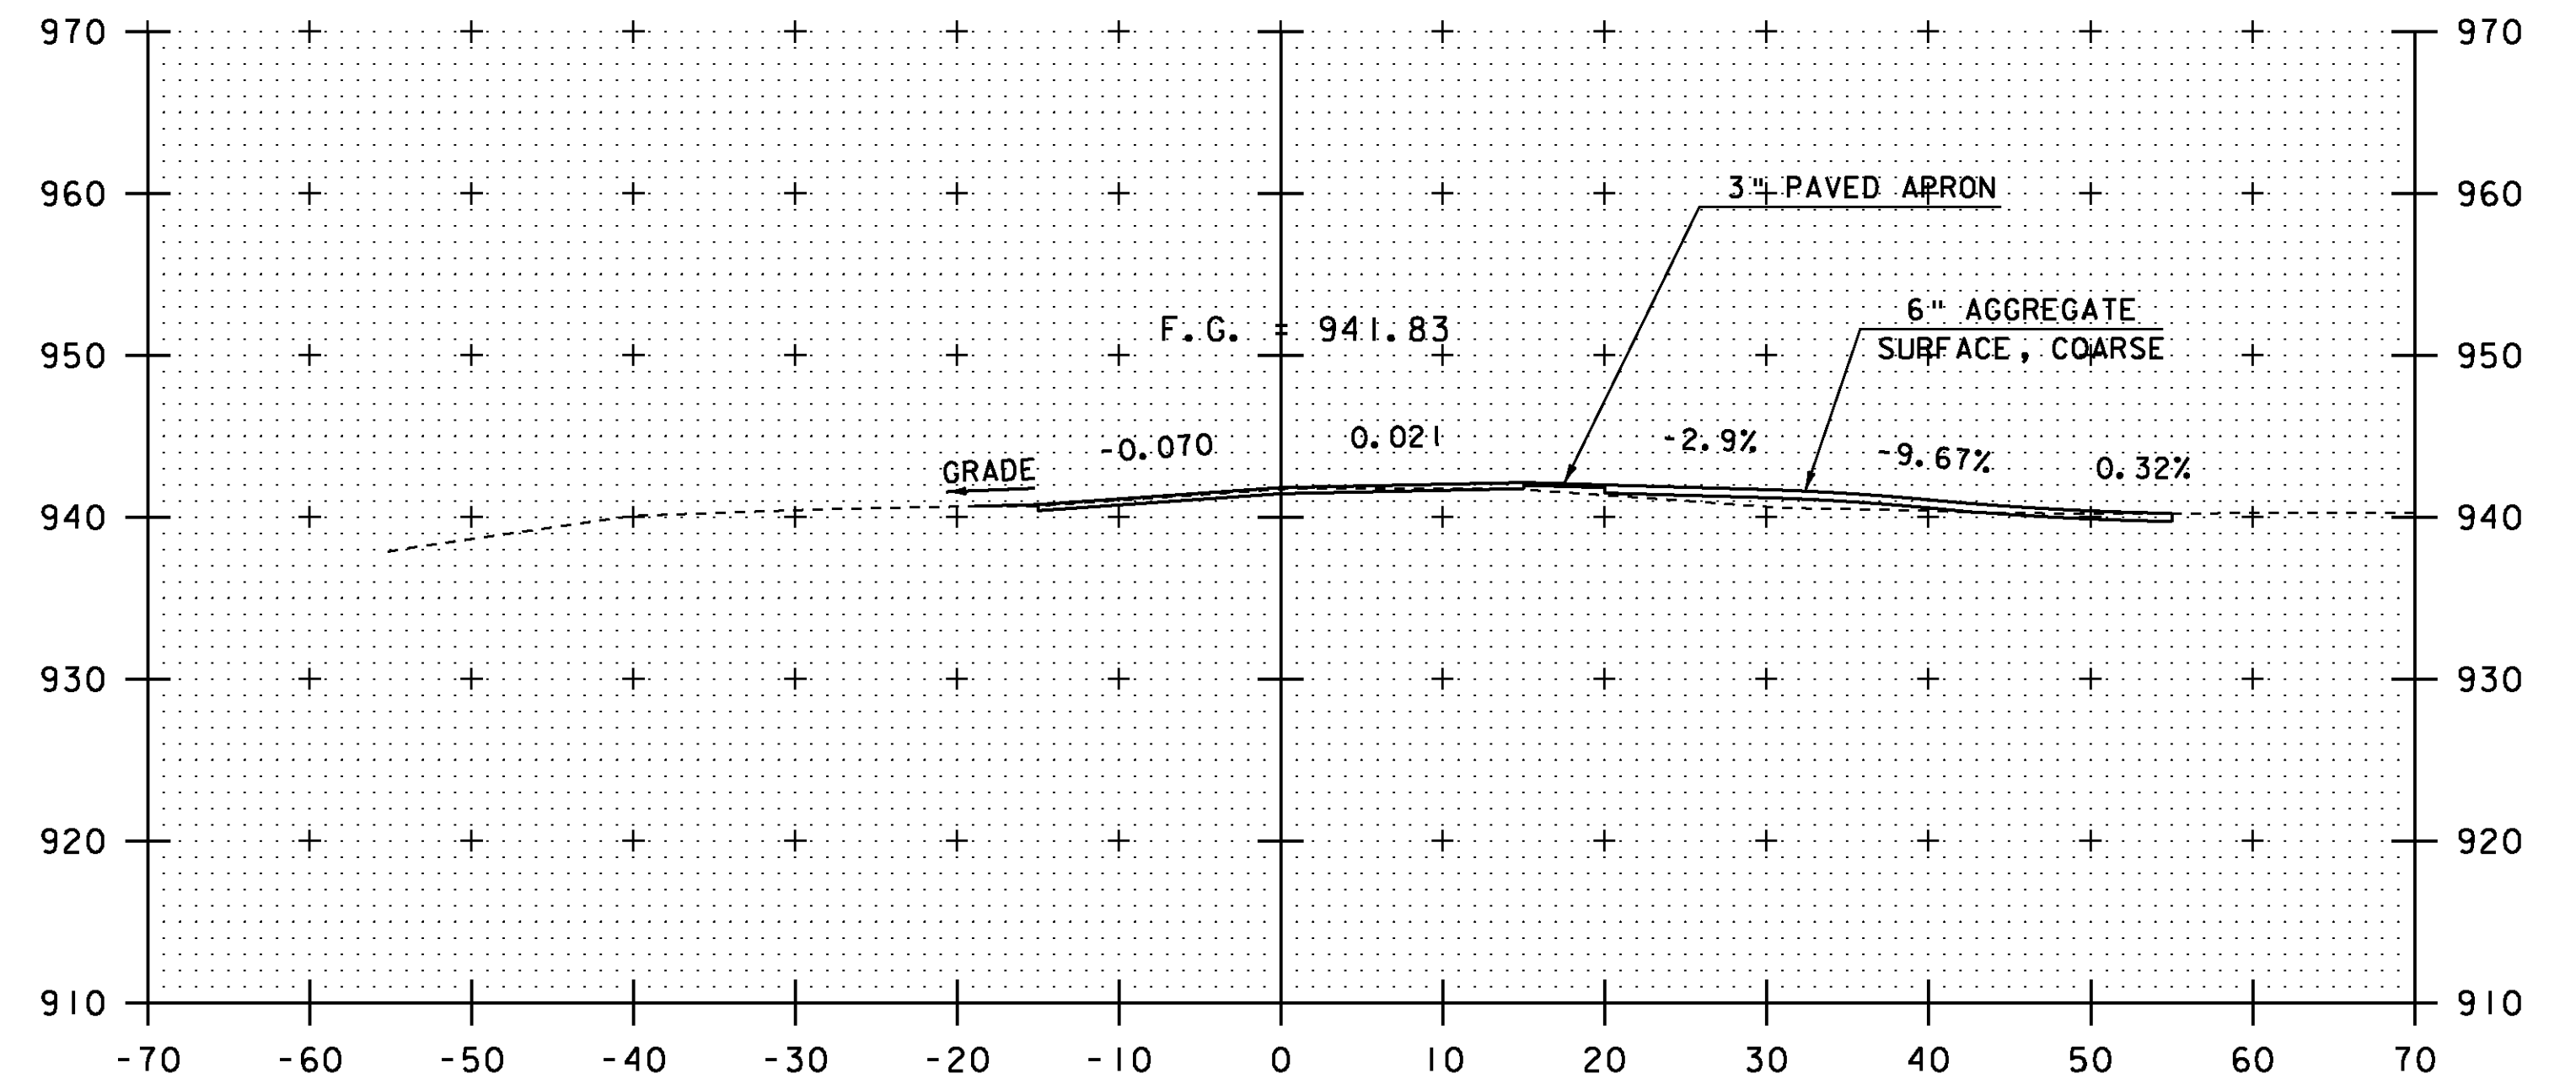

11+50

DRIVE RIGHT

STA. 10+58 TO STA. 11+63

SCALE 1" = 10'-0"
10 0 10

PROJECT:	CHESTER	PROJECT NO.:	BRF 016-1 (25)
DESIGN FILE NAME:	88b194/structures/s88b194xsl.dgn	PLOT DATE:	16-MAR-2011
IPARM FILE NAME:	s88b194m11.i	DRAWN BY:	M. FESSEL
DESIGNED BY:	E. L. RUSTAY	CHECKED BY:	R. S. YOUNG
SQUAD LEADER:	C. P. WILLIAMS	MAINLINE CROSS SECTIONS	SHEET: 44 OF 50