


PAVED DRIVEWAY DETAIL  
(NOT TO SCALE)

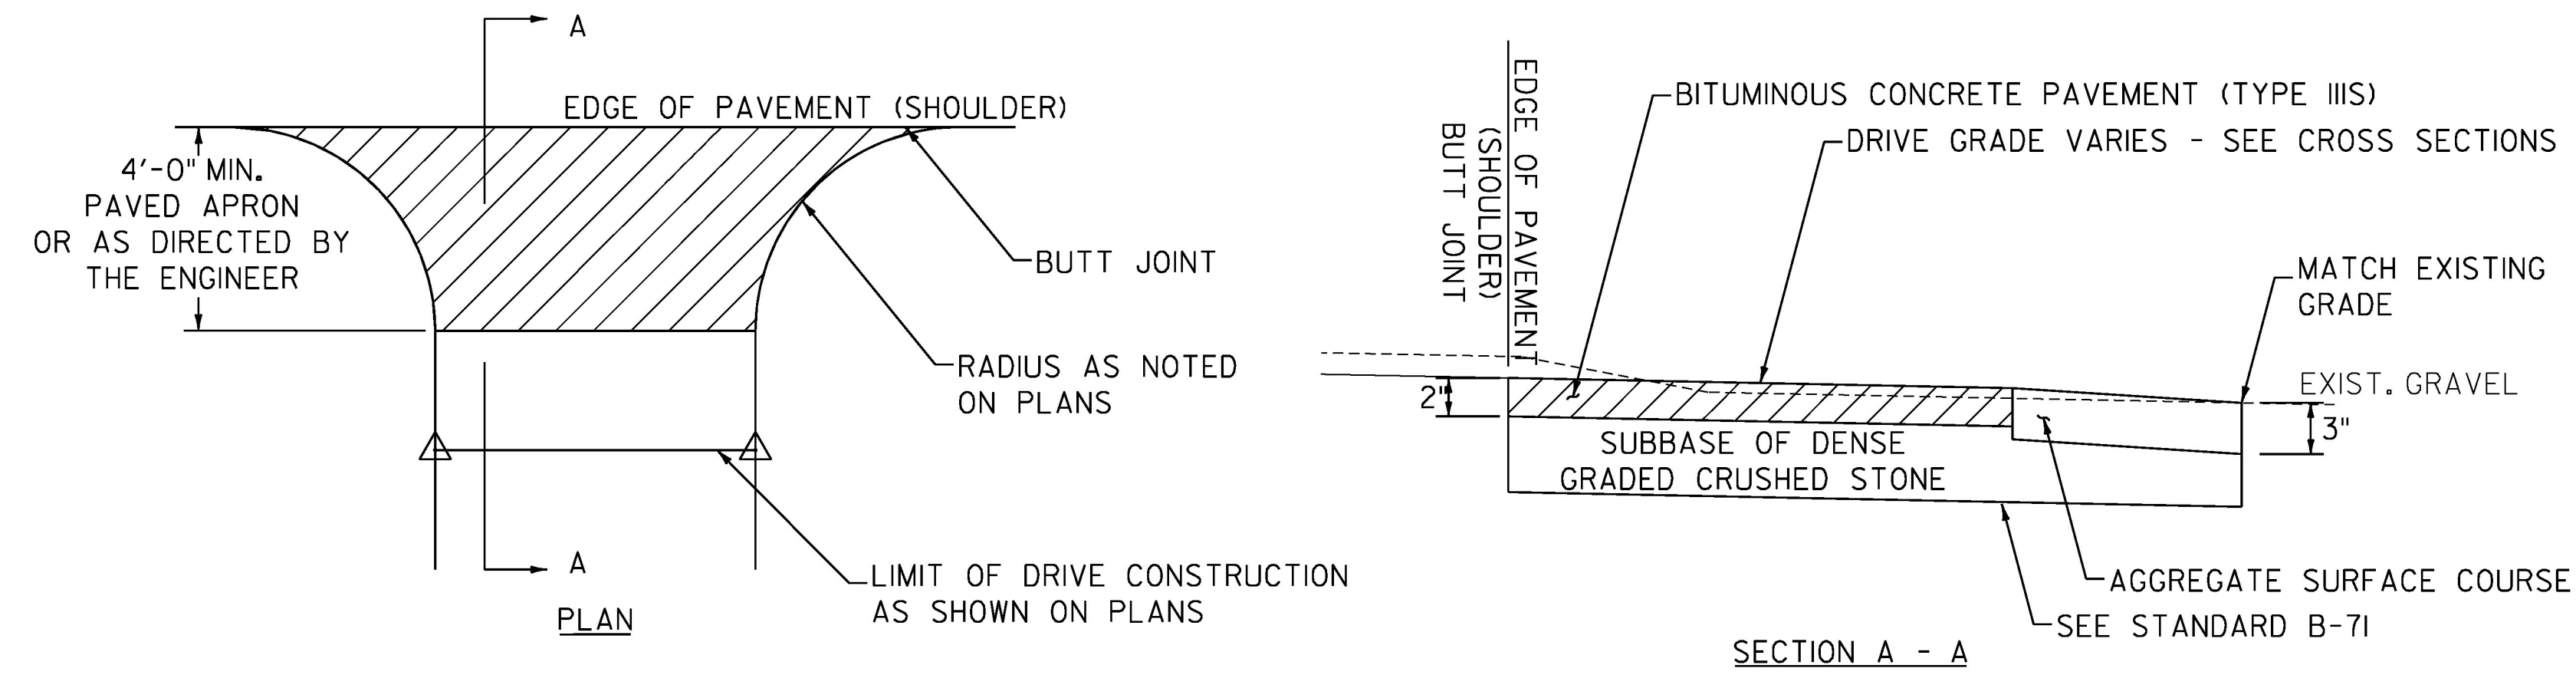

GRAVEL DRIVEWAY DETAIL  
(NOT TO SCALE)

NOTES

1. ALL UNPAVED DRIVES SHALL HAVE A 4' APRON AND BE PAVED WITH 2" BITUMINOUS CONCRETE PAVEMENT (TYPE IIIS). REFER TO STANDARD PLAN B-71 FOR ADDITIONAL INFORMATION. DRIVEWAYS LOCATED ALONG GRAVEL ROADWAYS SHALL NOT RECEIVE A PAVED APRON, THE DRIVEWAY WILL BE TIED INTO THE GRAVEL ROADWAY WITH AGGREGATE SURFACE COURSE.
2. BITUMINOUS CONCRETE PAVEMENT WORK, WHICH WILL INVOLVE SOME HAND-WORK (SUCH AS PUBLIC AND/OR PRIVATE DRIVES), SHALL BE PAID FOR UNDER ITEM 900.675 - SPECIAL PROVISION (HAND-PLACED BITUMINOUS CONCRETE MATERIAL, DRIVES). BITUMINOUS CONCRETE MATERIAL PLACED BY MECHANICAL METHODS AT THESE LOCATIONS AND ALL OTHER BITUMINOUS CONCRETE PAVEMENT MATERIAL PLACED WITHIN THE PROJECT LIMITS SHALL BE PAID UNDER ITEM 900.680 SPECIAL PROVISION (BITUMINOUS CONCRETE PAVEMENT, SMALL QUANTITY).

LEGEND

 ITEM 900.675 - SPECIAL PROVISION (HAND-PLACED BITUMINOUS CONCRETE MATERIAL, DRIVES)

PROJECT NAME: STOWE  
PROJECT NUMBER: BRF 0235(15)

FILE NAME: z88cl90typ.dgn  
PROJECT LEADER: J. BYATT  
DESIGNED BY: K. RUTTER  
TYPICAL SHEET 3

PLOT DATE: 5/8/2015  
DRAWN BY: K. RUTTER  
CHECKED BY: C. GREGORY  
SHEET 5 OF 79

