



SHRUB PLANTING DETAIL
NOT TO SCALE

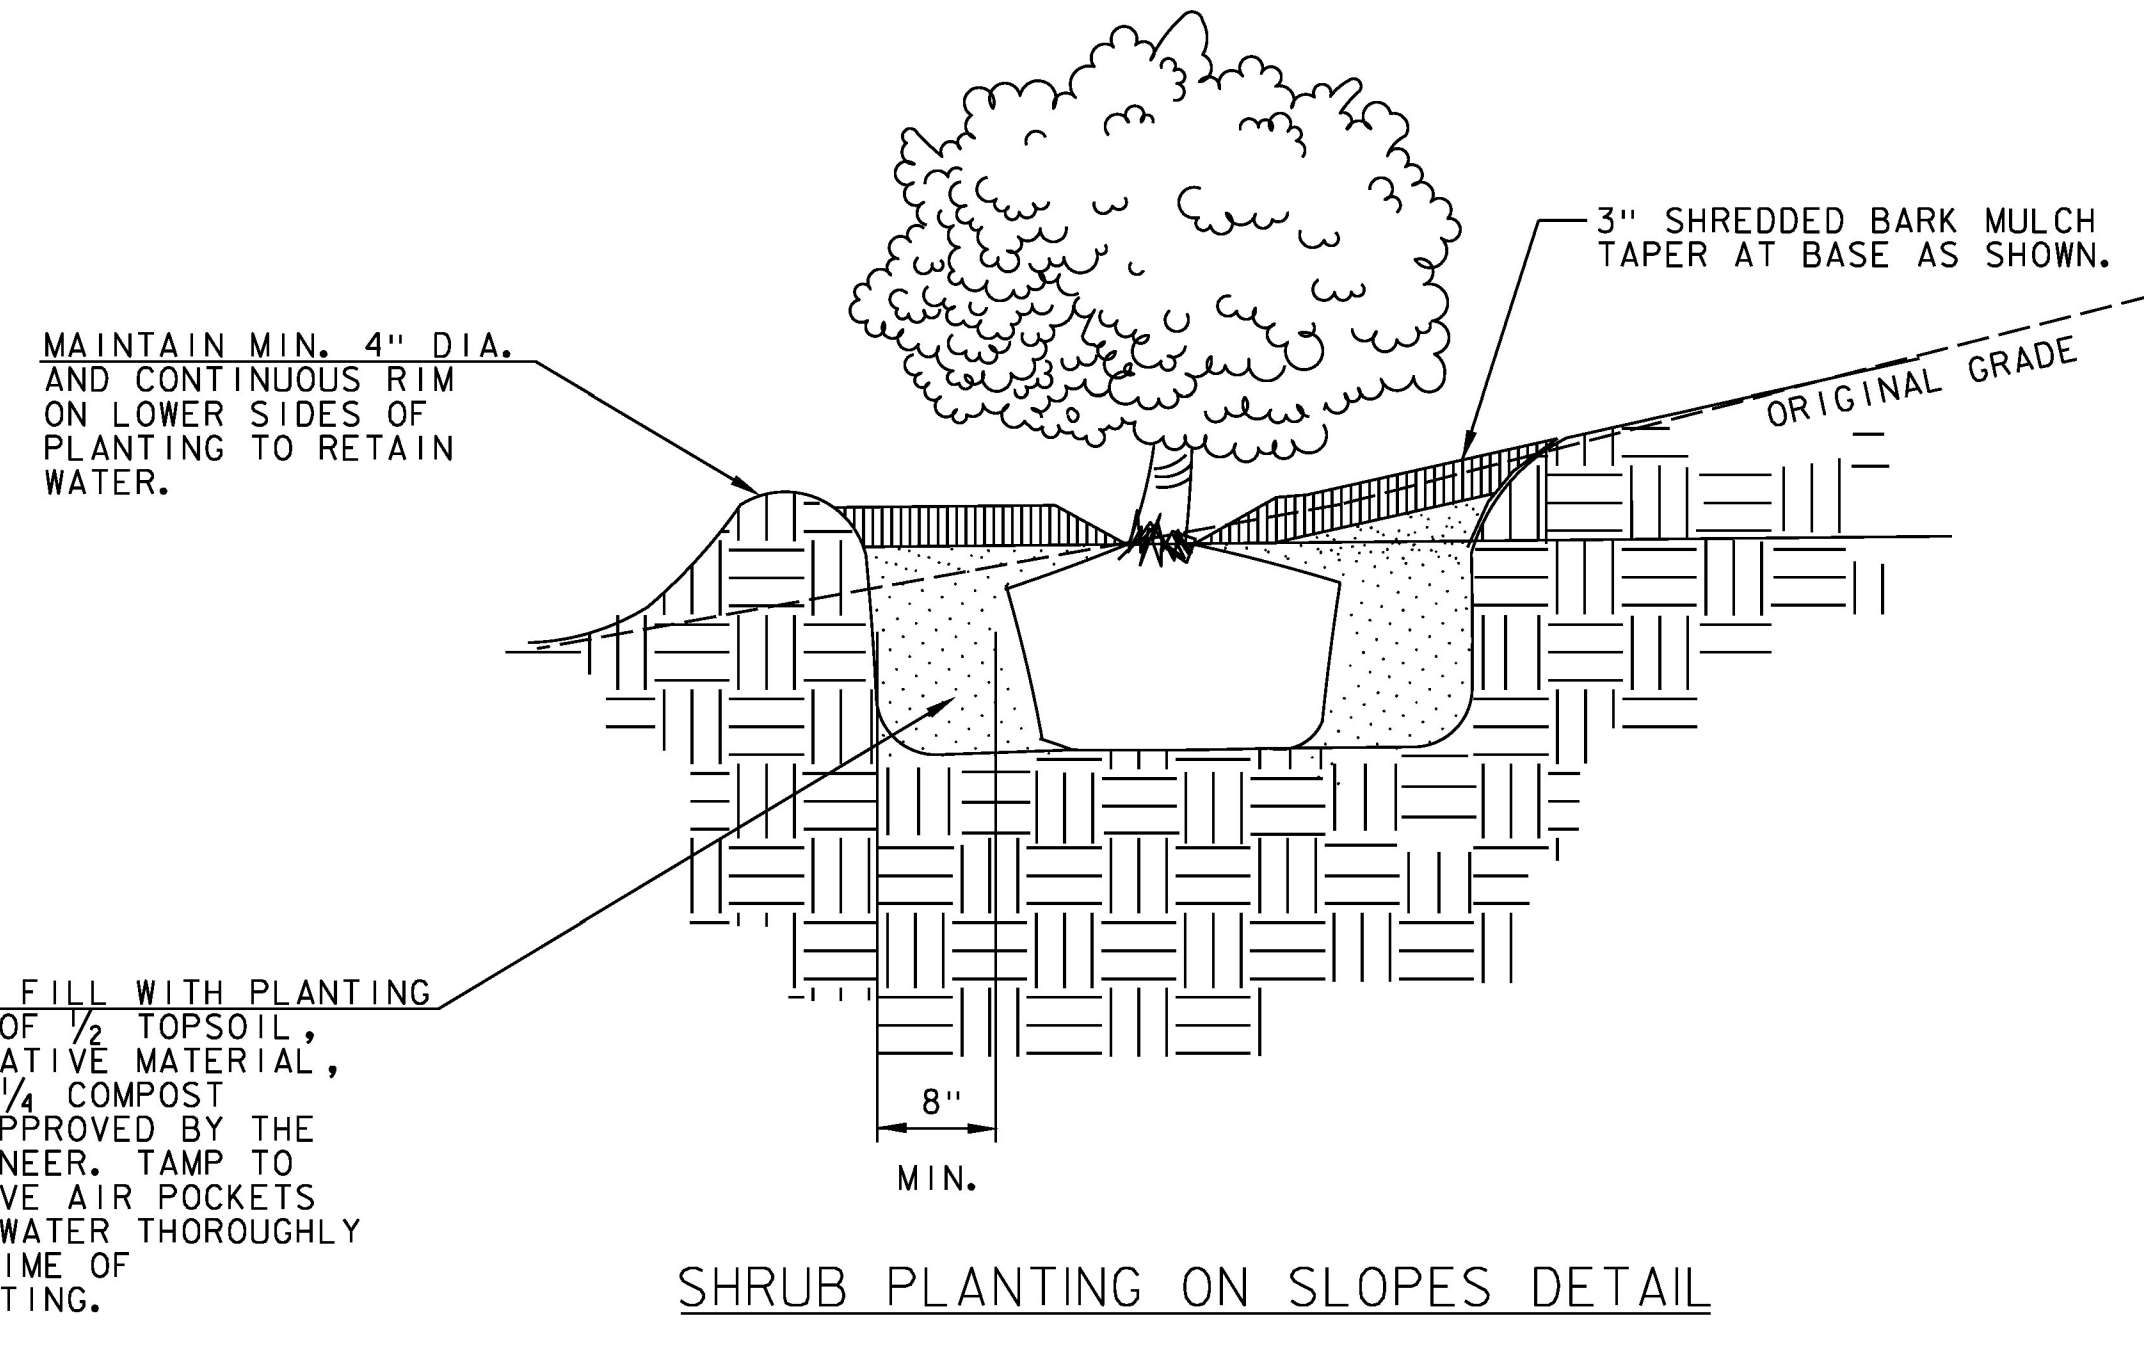

SHRUB PLANTING ON SLOPES DETAIL
NOT TO SCALE

GENERAL LANDSCAPE NOTES:

- SHRUBS TO RECEIVE A MINIMUM OF 5 GALLONS AT EACH WATERING, TWICE WEEKLY DURING ESTABLISHMENT PERIOD.

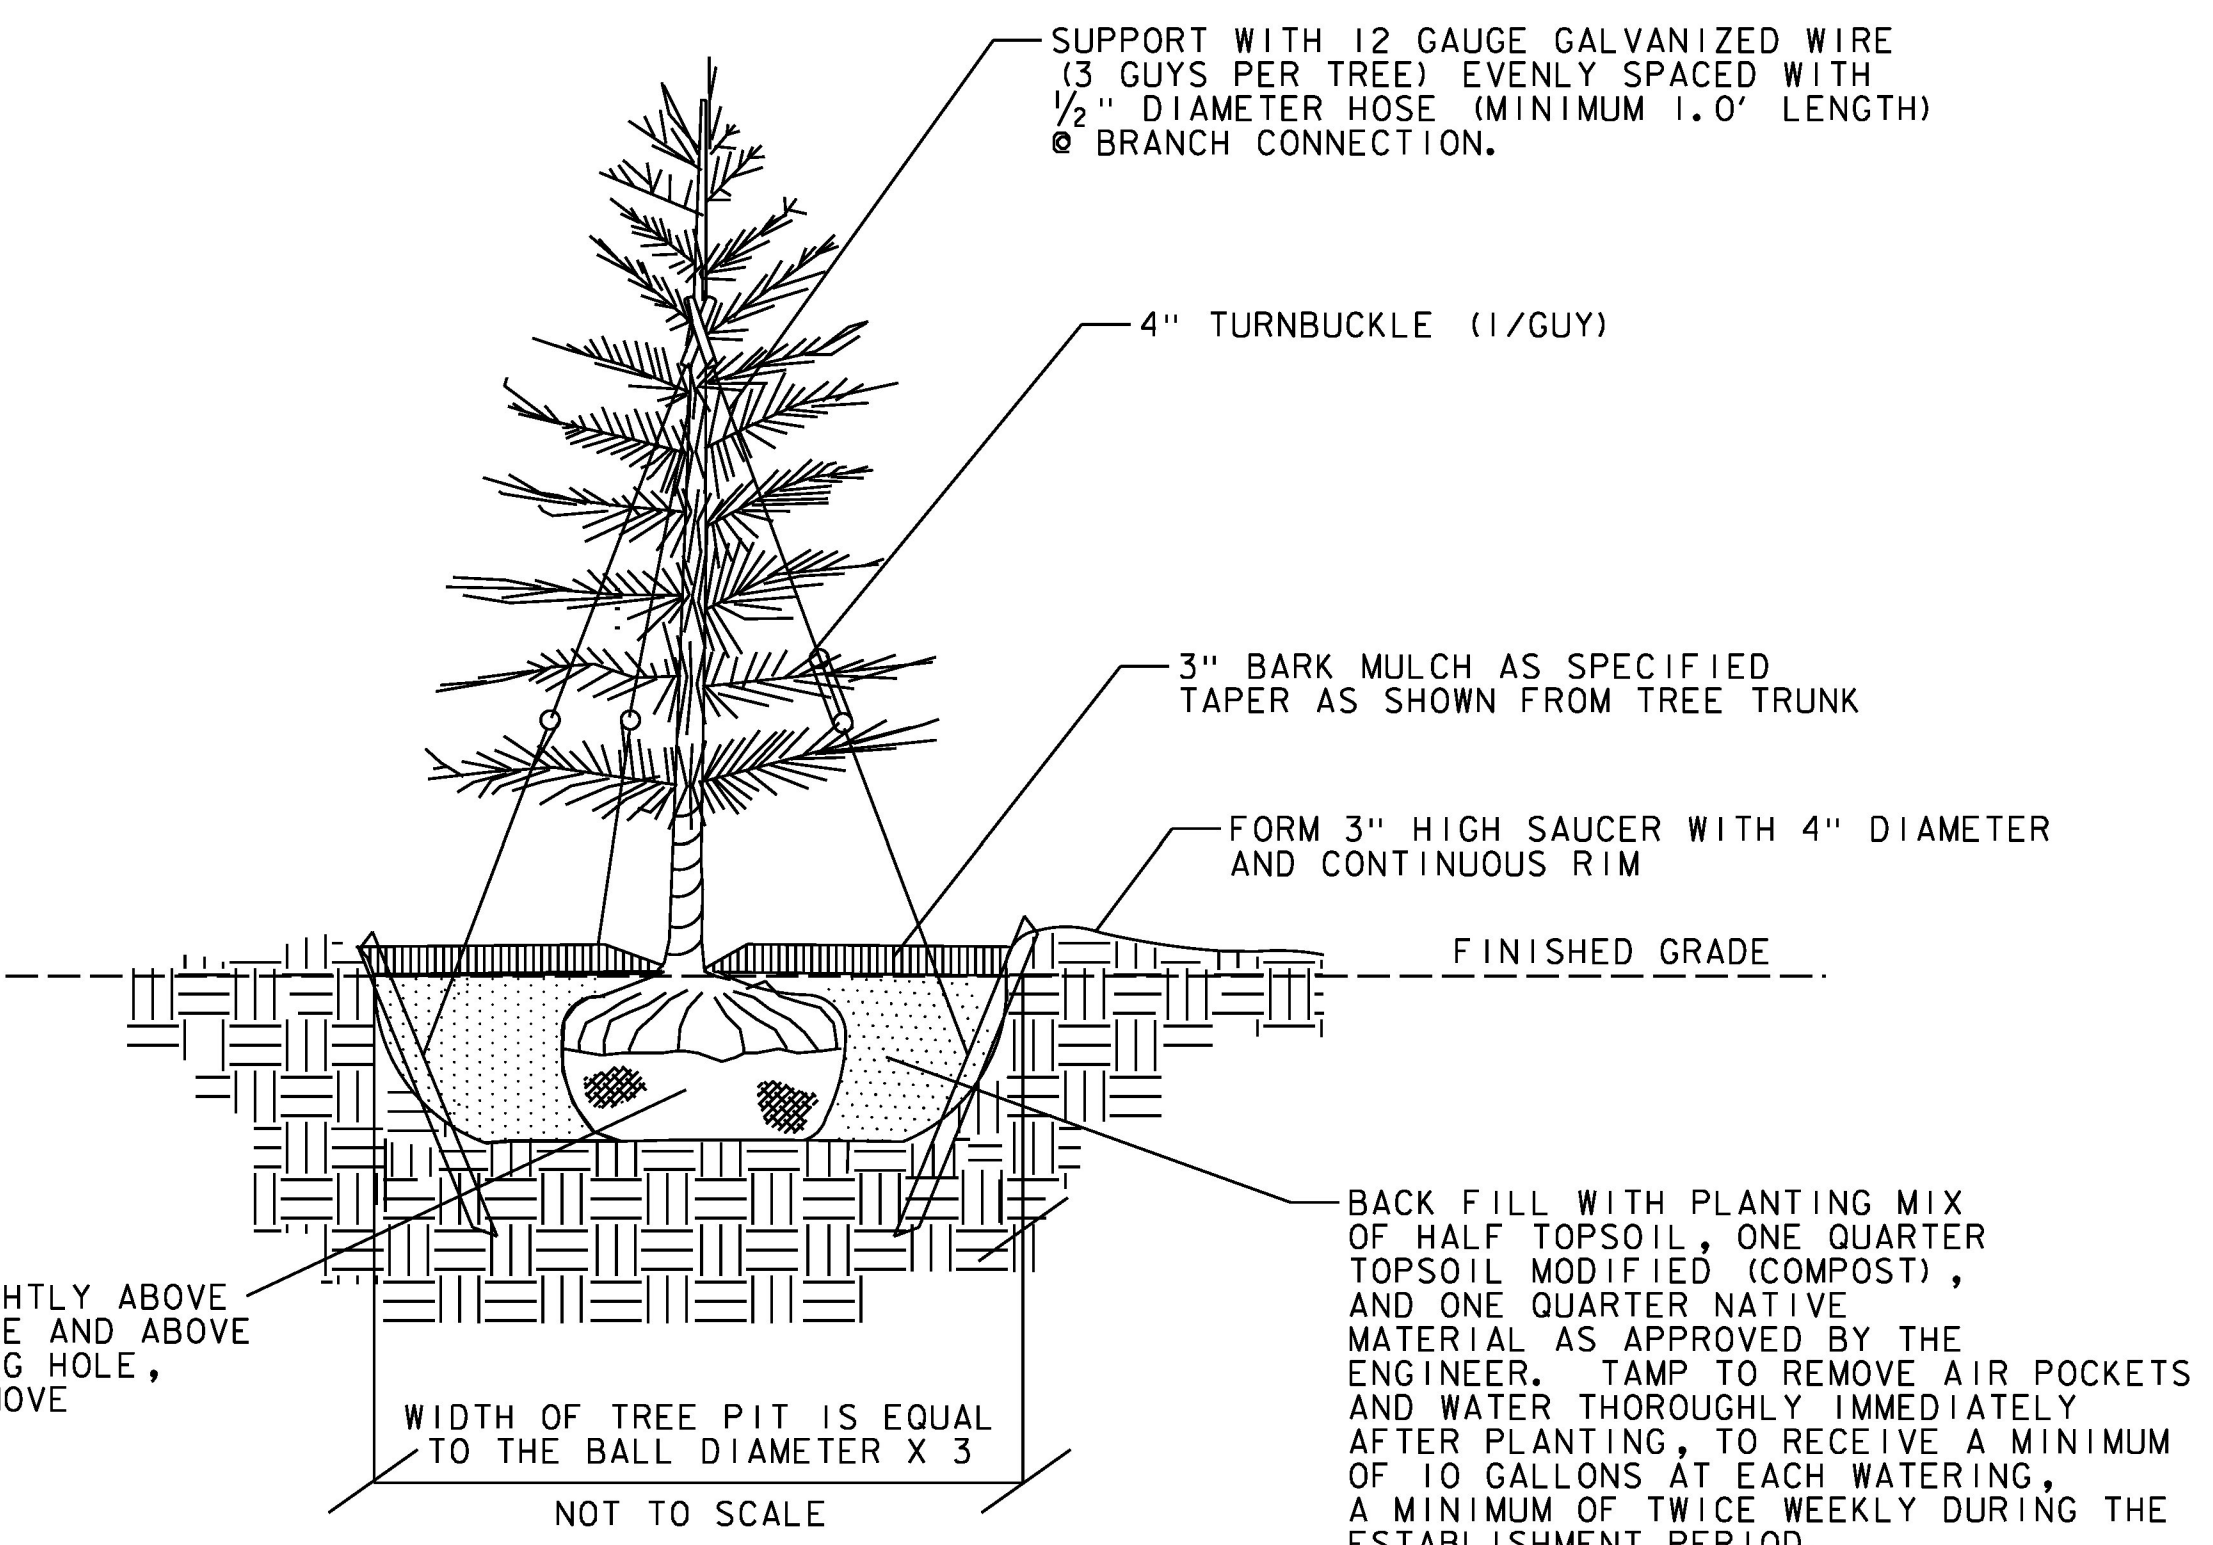

EVERGREEN TREE PLANTING DETAIL
NOT TO SCALE

NOTES:


- ANTI-DESICCANT SPRAY IS TO BE APPLIED TO ALL EVERGREENS PER MANUFACTURER'S SPECIFICATIONS.
- COMPLETELY REMOVE ALL GUY WIRES AND TURNBUCKLE ONE YEAR AFTER PLANTING.

GENERAL LANDSCAPE NOTES:

- PER ITEM 651.18, FERTILIZER, MYCORRHIZAL FUNGI SHALL BE APPLIED PER MANUFACTURER'S RECOMMENDATIONS. REFER TO SUBSECTION 651.05 IN THE SPECIFICATIONS FOR THE APPLICATION OF COMPOST.
- ORGANIC MATERIAL: TOPSOIL, COMPOST AND NATIVE EXISTING SOIL SHALL BE TESTED AT AN APPROVED LAB PRIOR TO DELIVERY ON SITE AND INSTALLATION. ORGANIC MATTER SHALL BE MINIMUM OF 5%.
- TOPSOIL BACK FILL MIX: BACK FILL WITH PLANTING MIX OF ONE-HALF SCREENED TOPSOIL, ONE-QUARTER TOPSOIL MODIFIED (COMPOST), AND ONE QUARTER NATIVE MATERIAL AS APPROVED BY THE ENGINEER. TAMP TO REMOVE AIR POCKETS AND WATER THOROUGHLY IMMEDIATELY AFTER PLANTING, TO RECEIVE A MINIMUM OF 10 GALLONS AT EACH WATERING, TWICE WEEKLY DURING THE ESTABLISHMENT PERIOD. UNSUITABLE NATIVE MATERIAL SHALL BE REPLACED WITH IMPORTED APPROVED TOPSOIL AS DIRECTED BY THE ENGINEER.

NOT TO SCALE

PROJECT NAME:	STOWE	PLOT DATE:	6/1/2015
PROJECT NUMBER:	BRF 0235(15)	DRAWN BY:	M. SMITH
FILE NAME:	z88ci90ldsdet.dgn	DESIGNED BY:	K. RUTTER
LANDSCAPE DETAILS		CHECKED BY:	C. GREGORY
		SHEET	30 OF 79

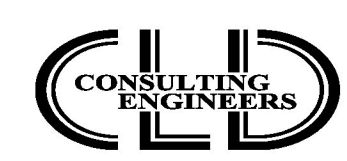

CLD 12-0120 MODEL:01