




CLD 12-0120 MODEL: MEADOW LANE XS 1

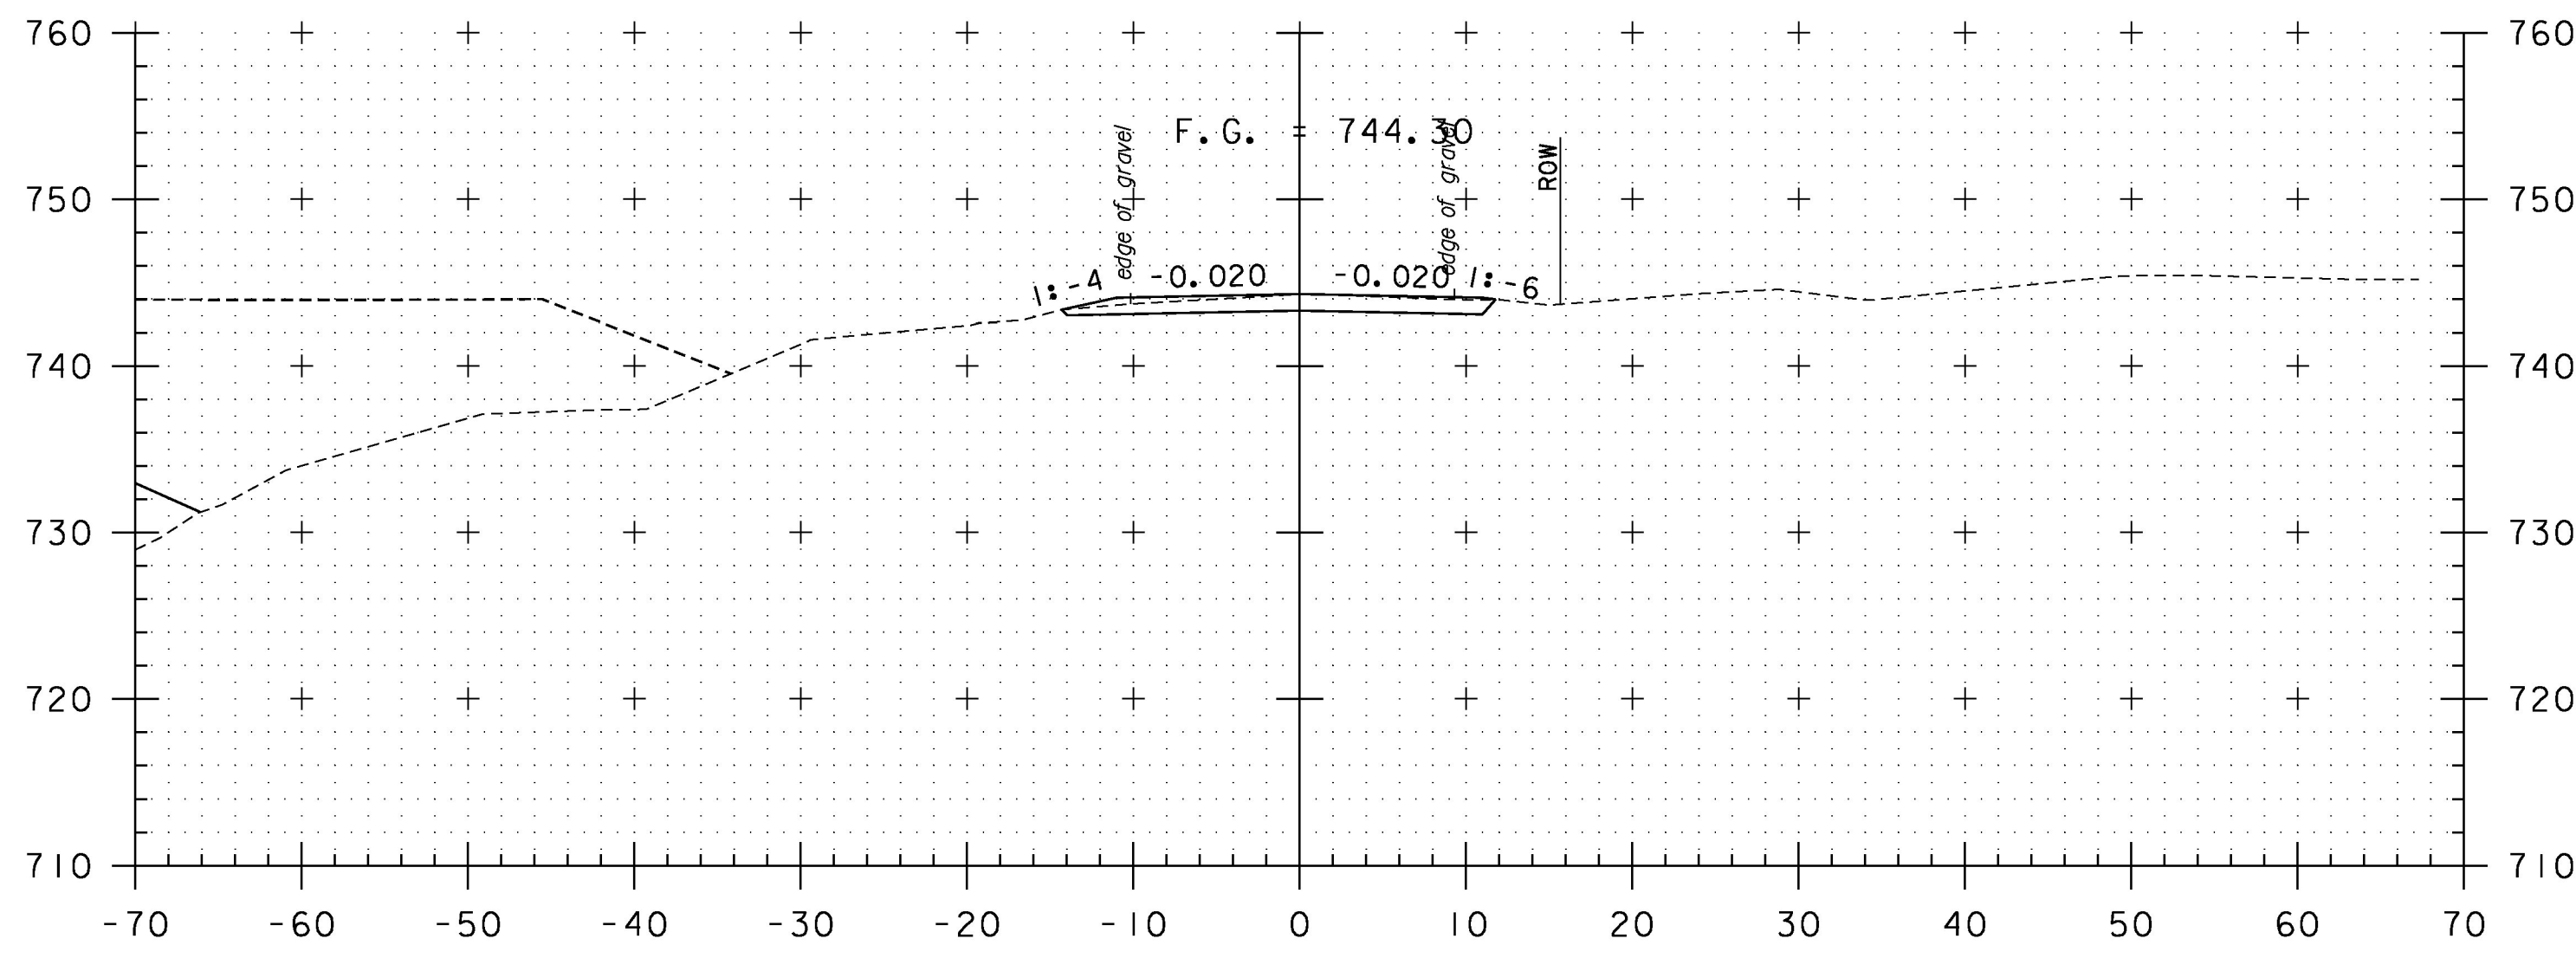


40+50

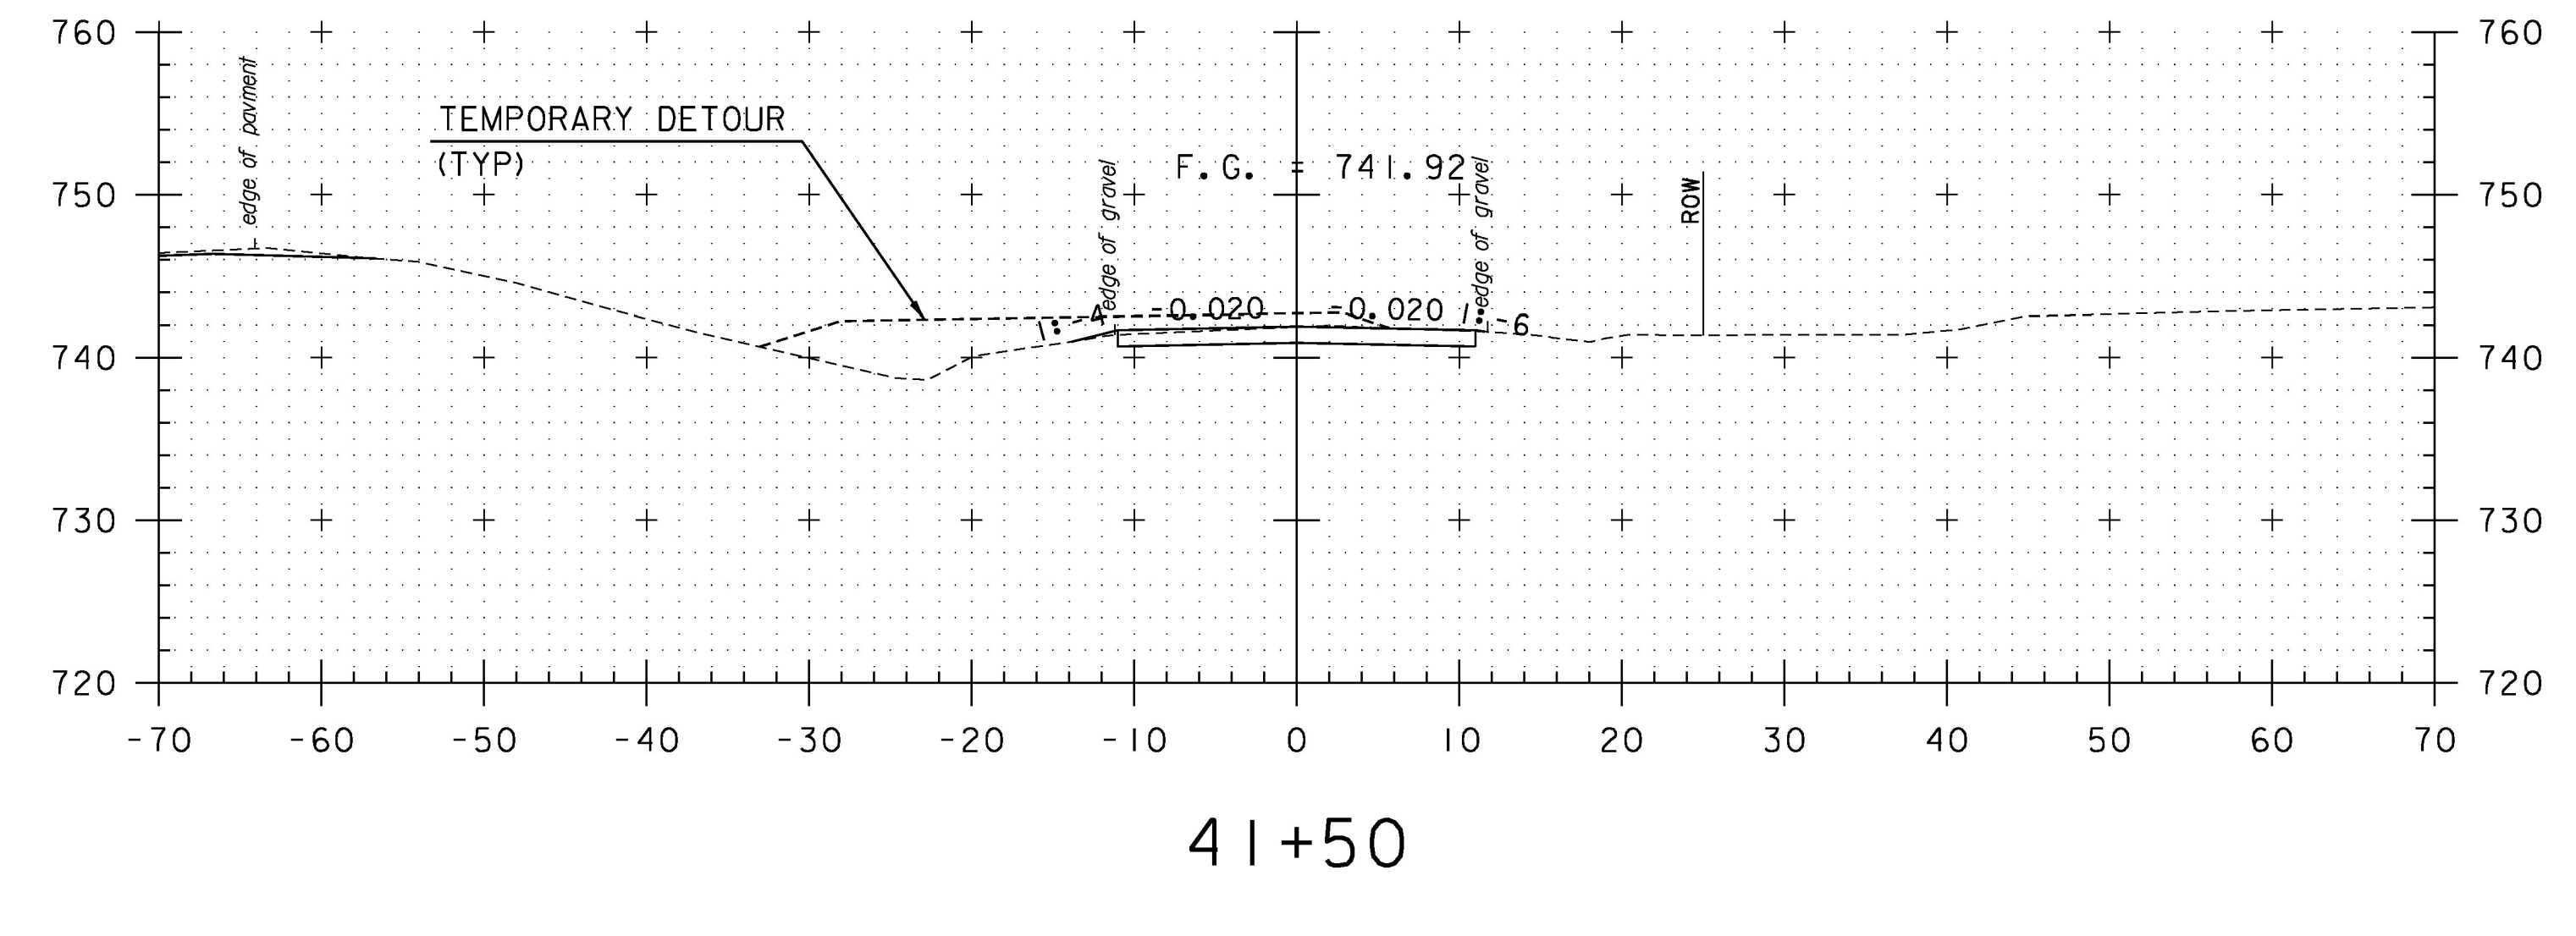


41+50

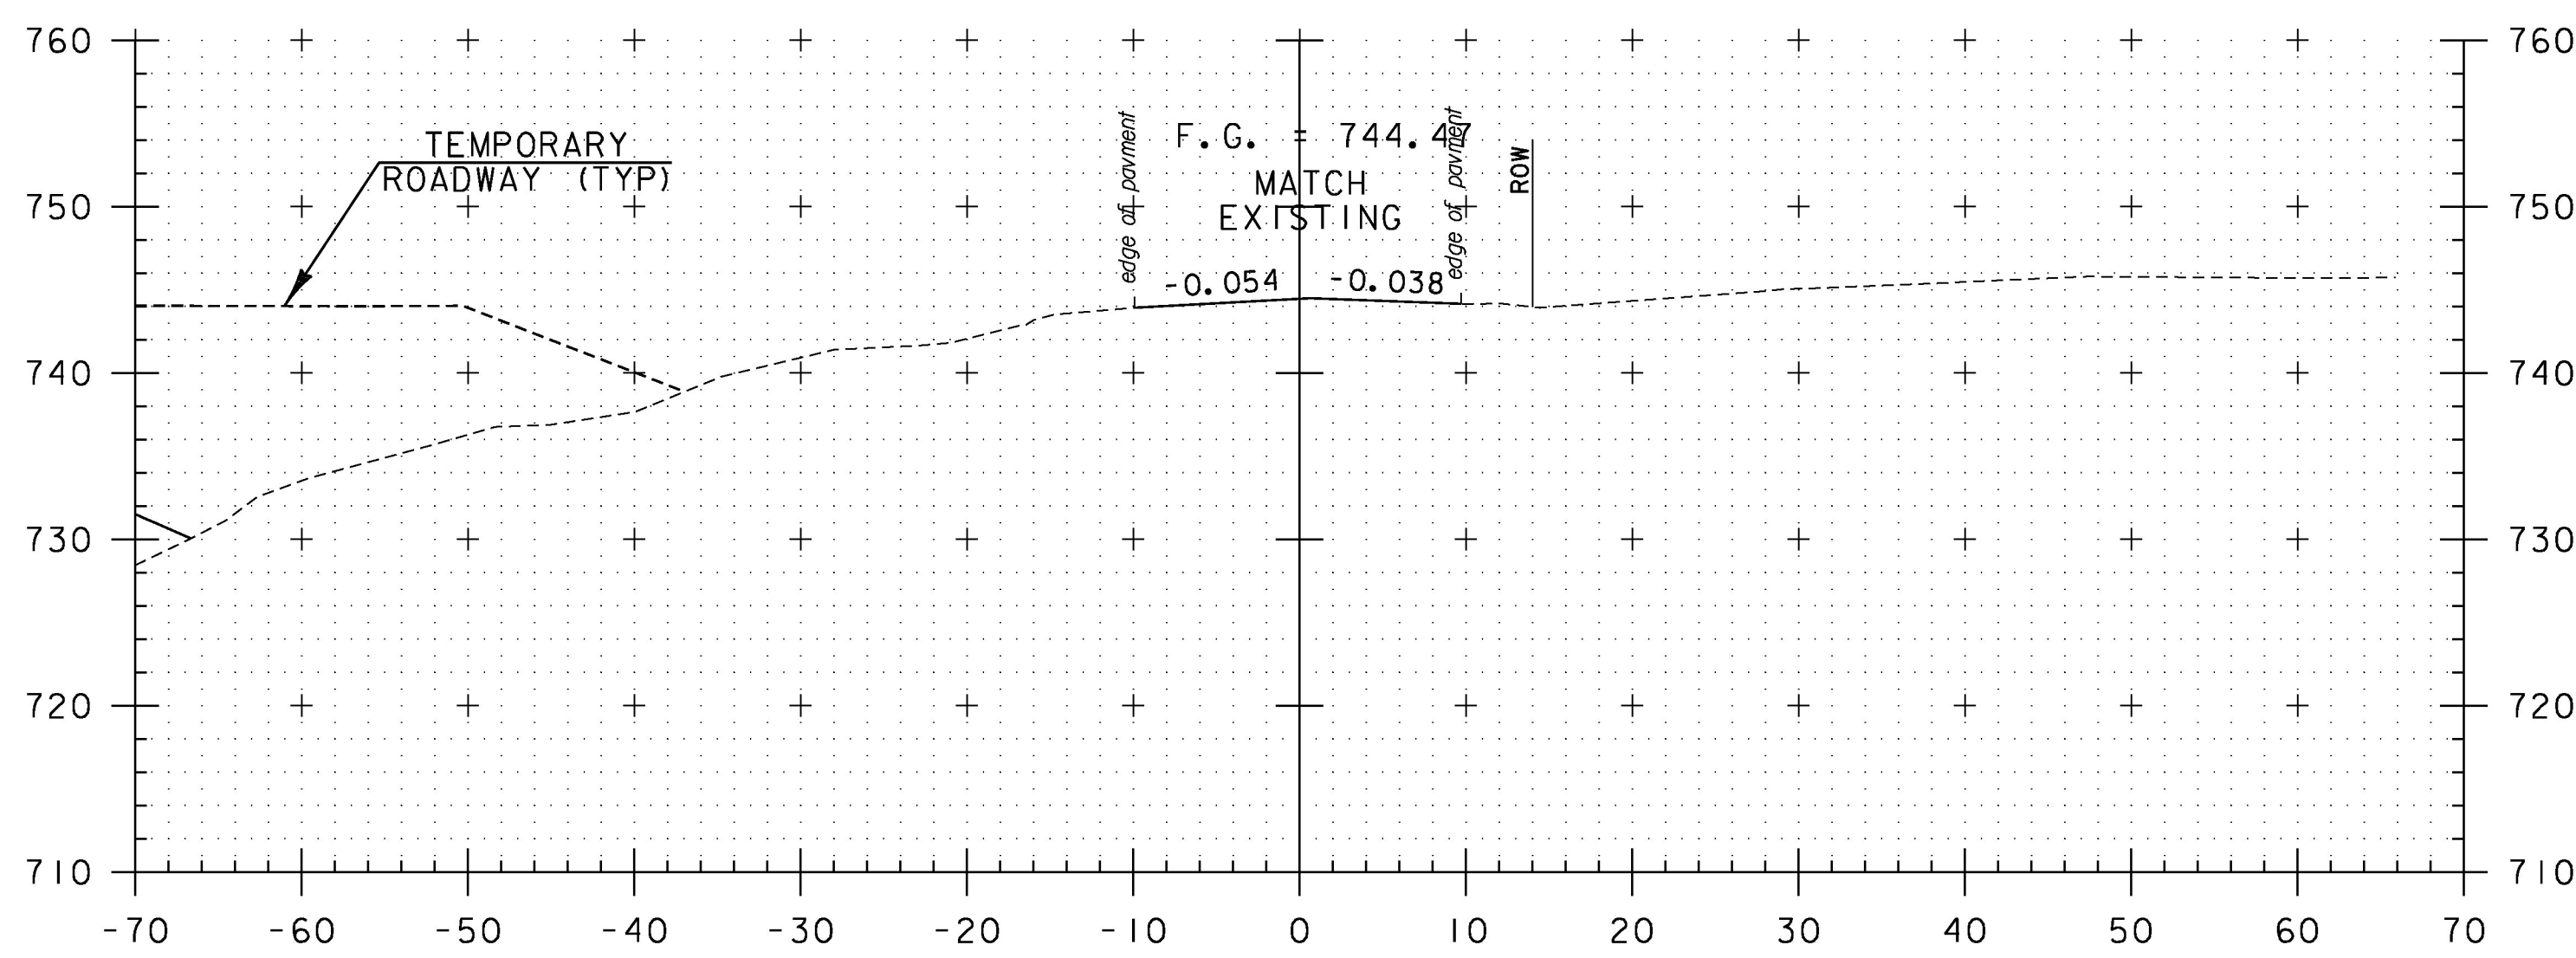


40+45

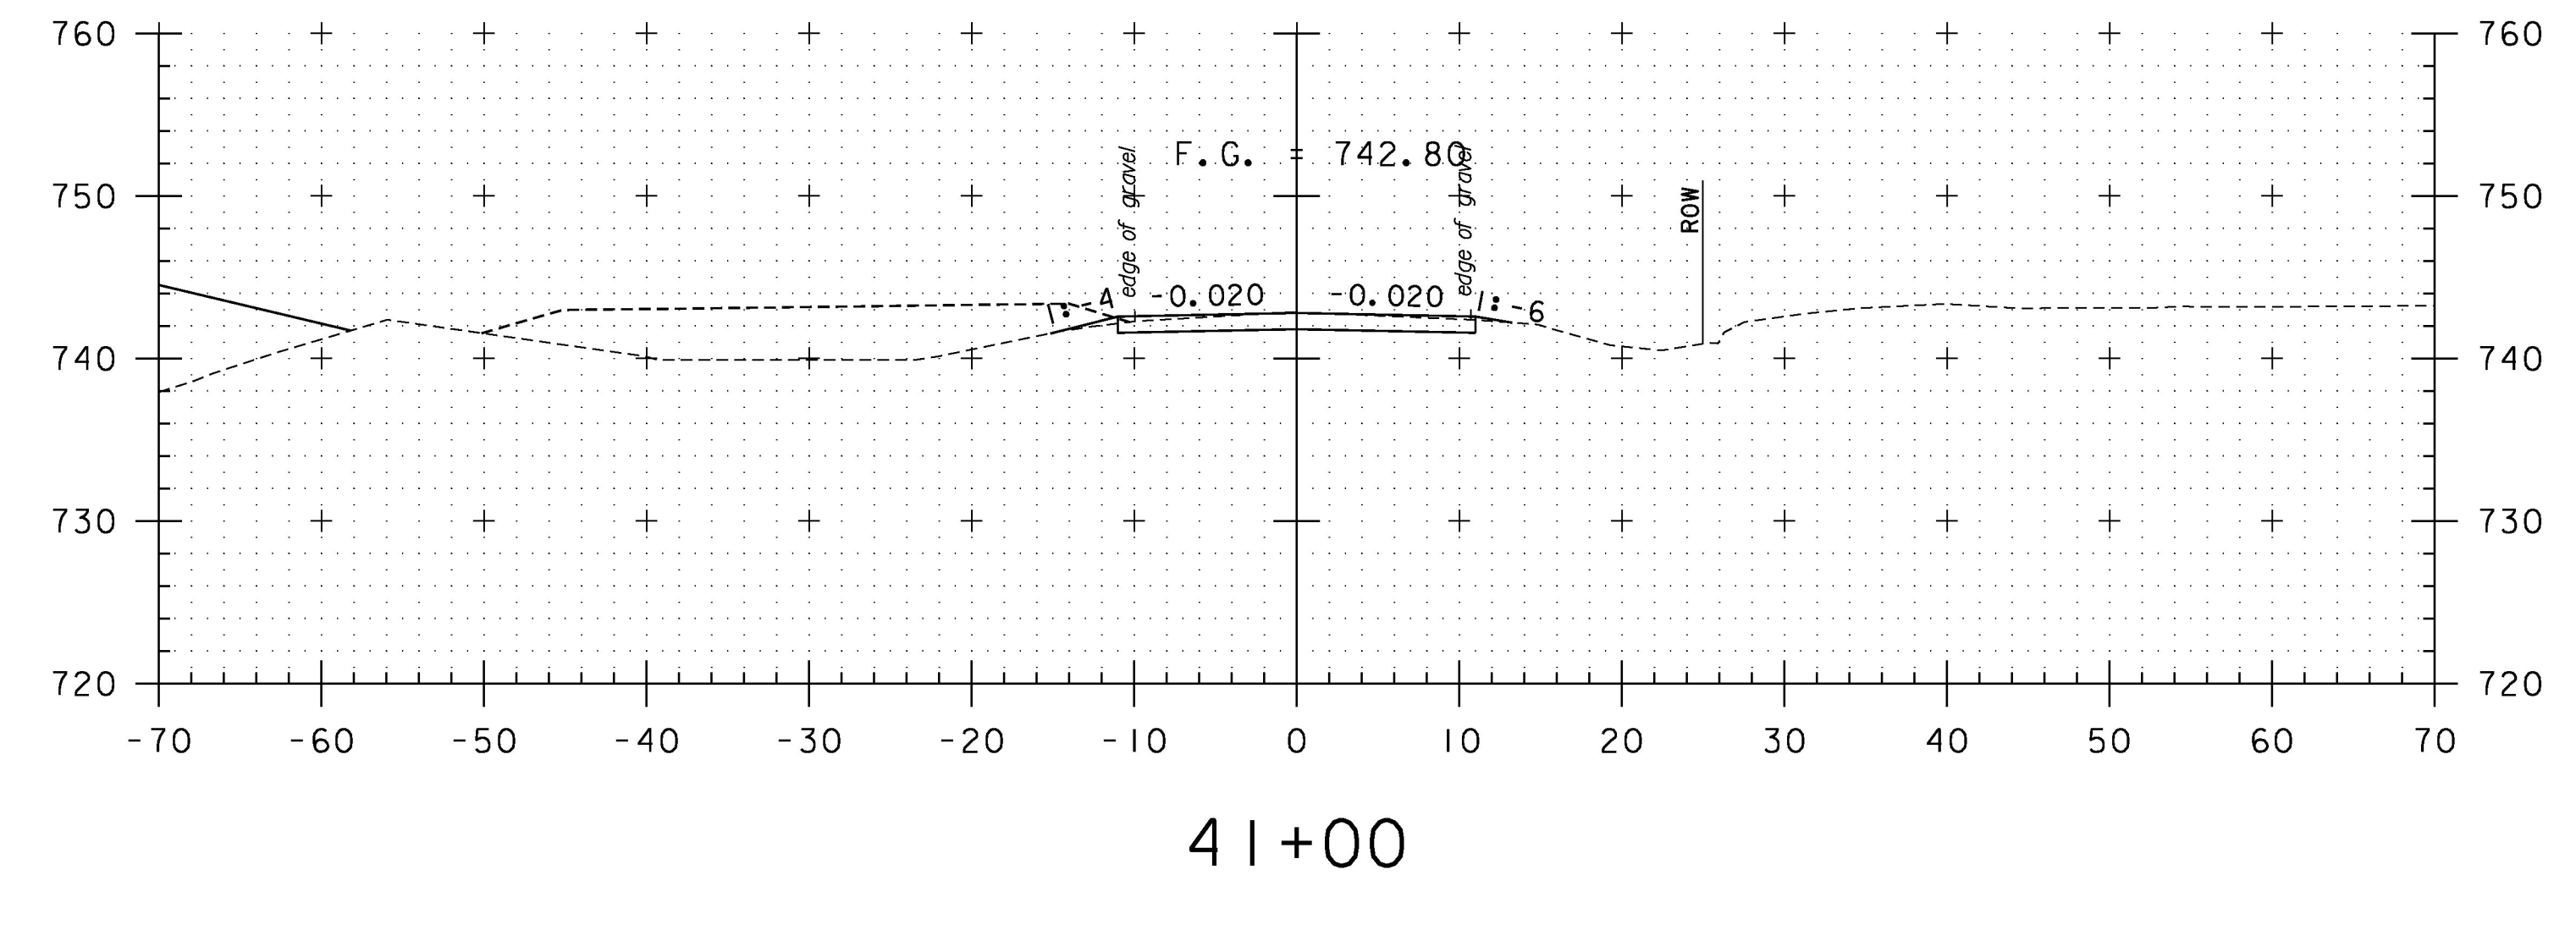

41+00

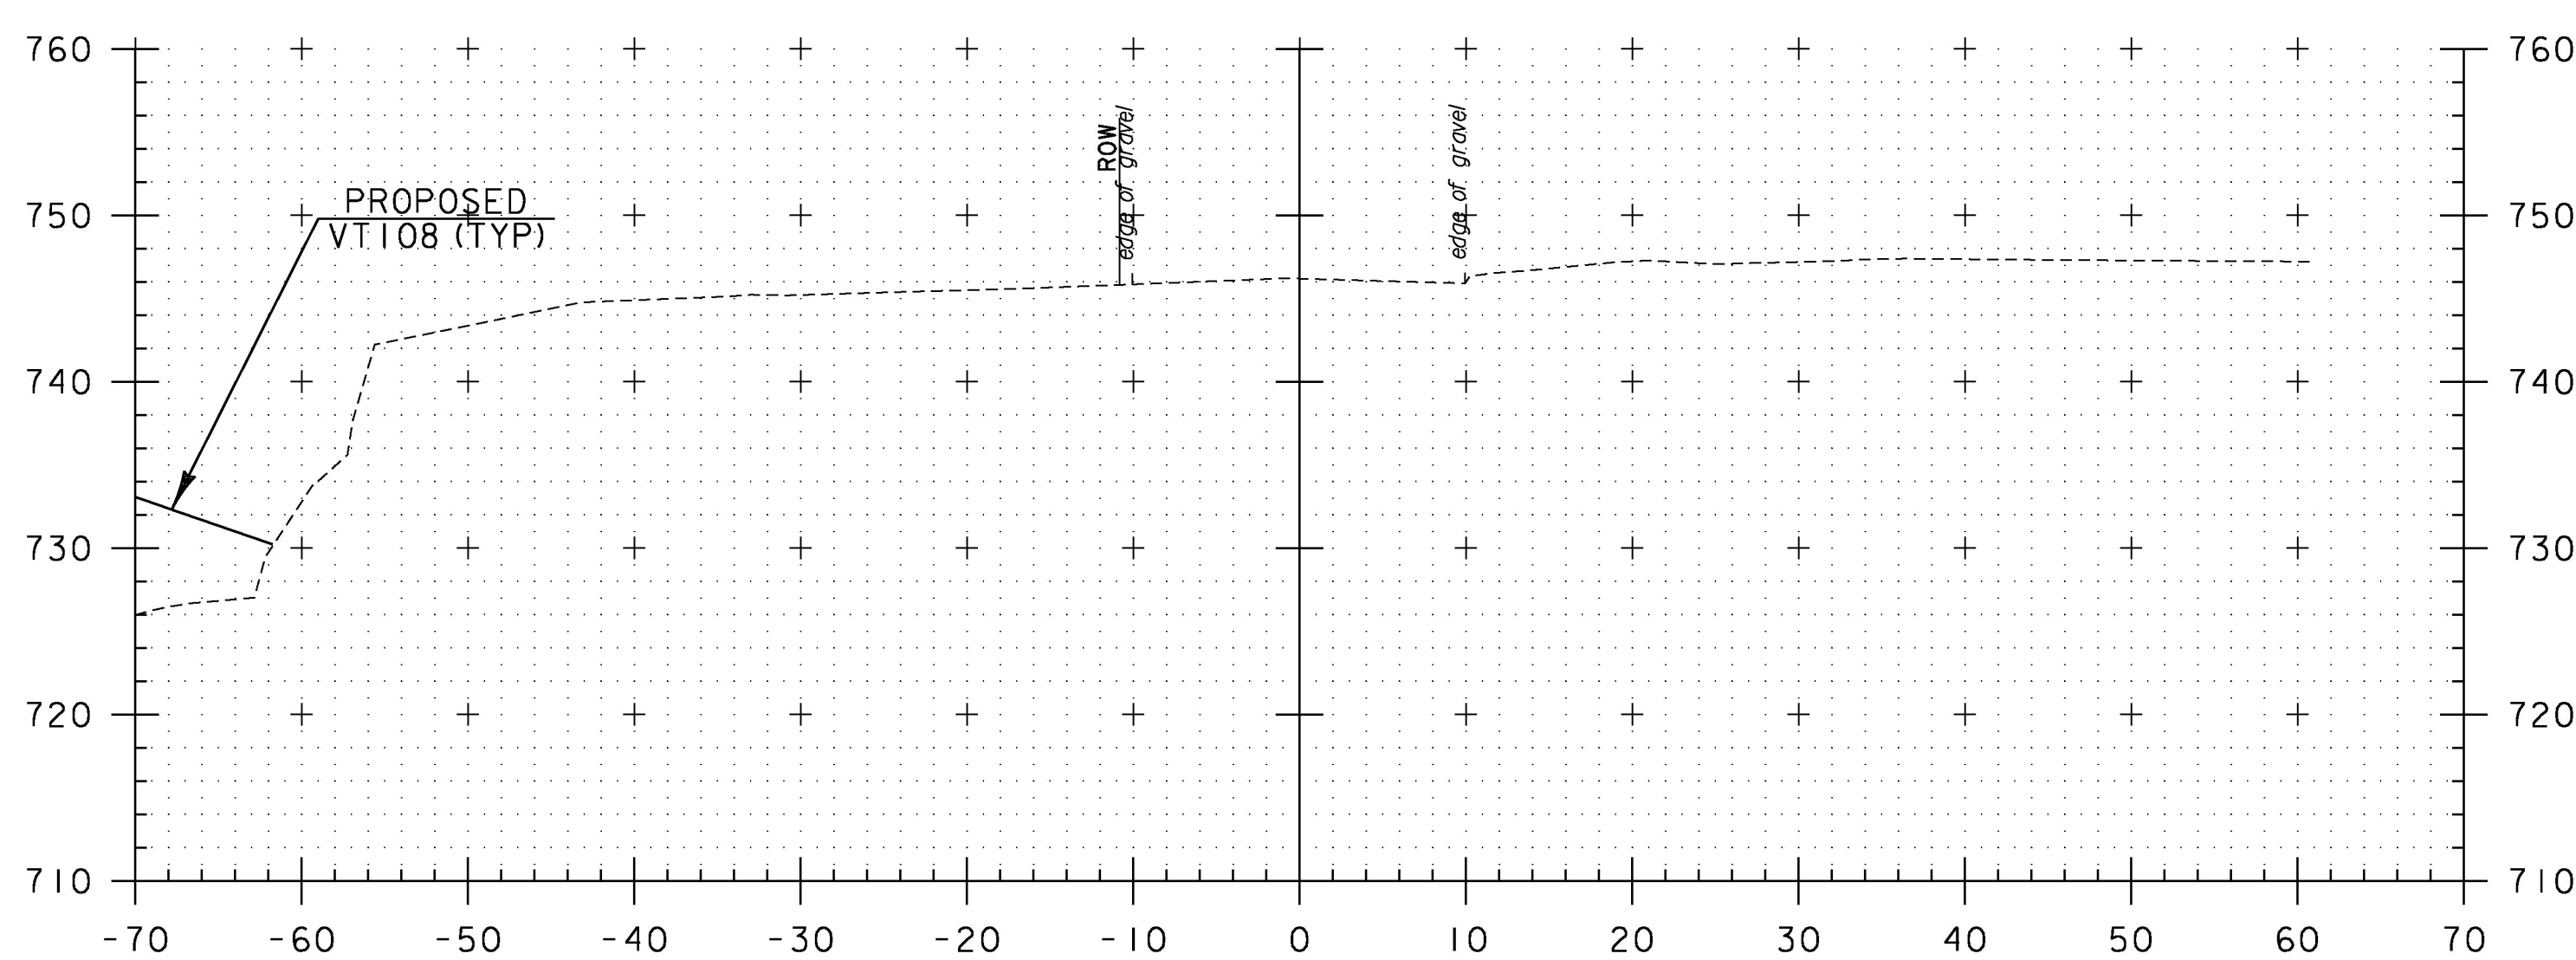

40+00

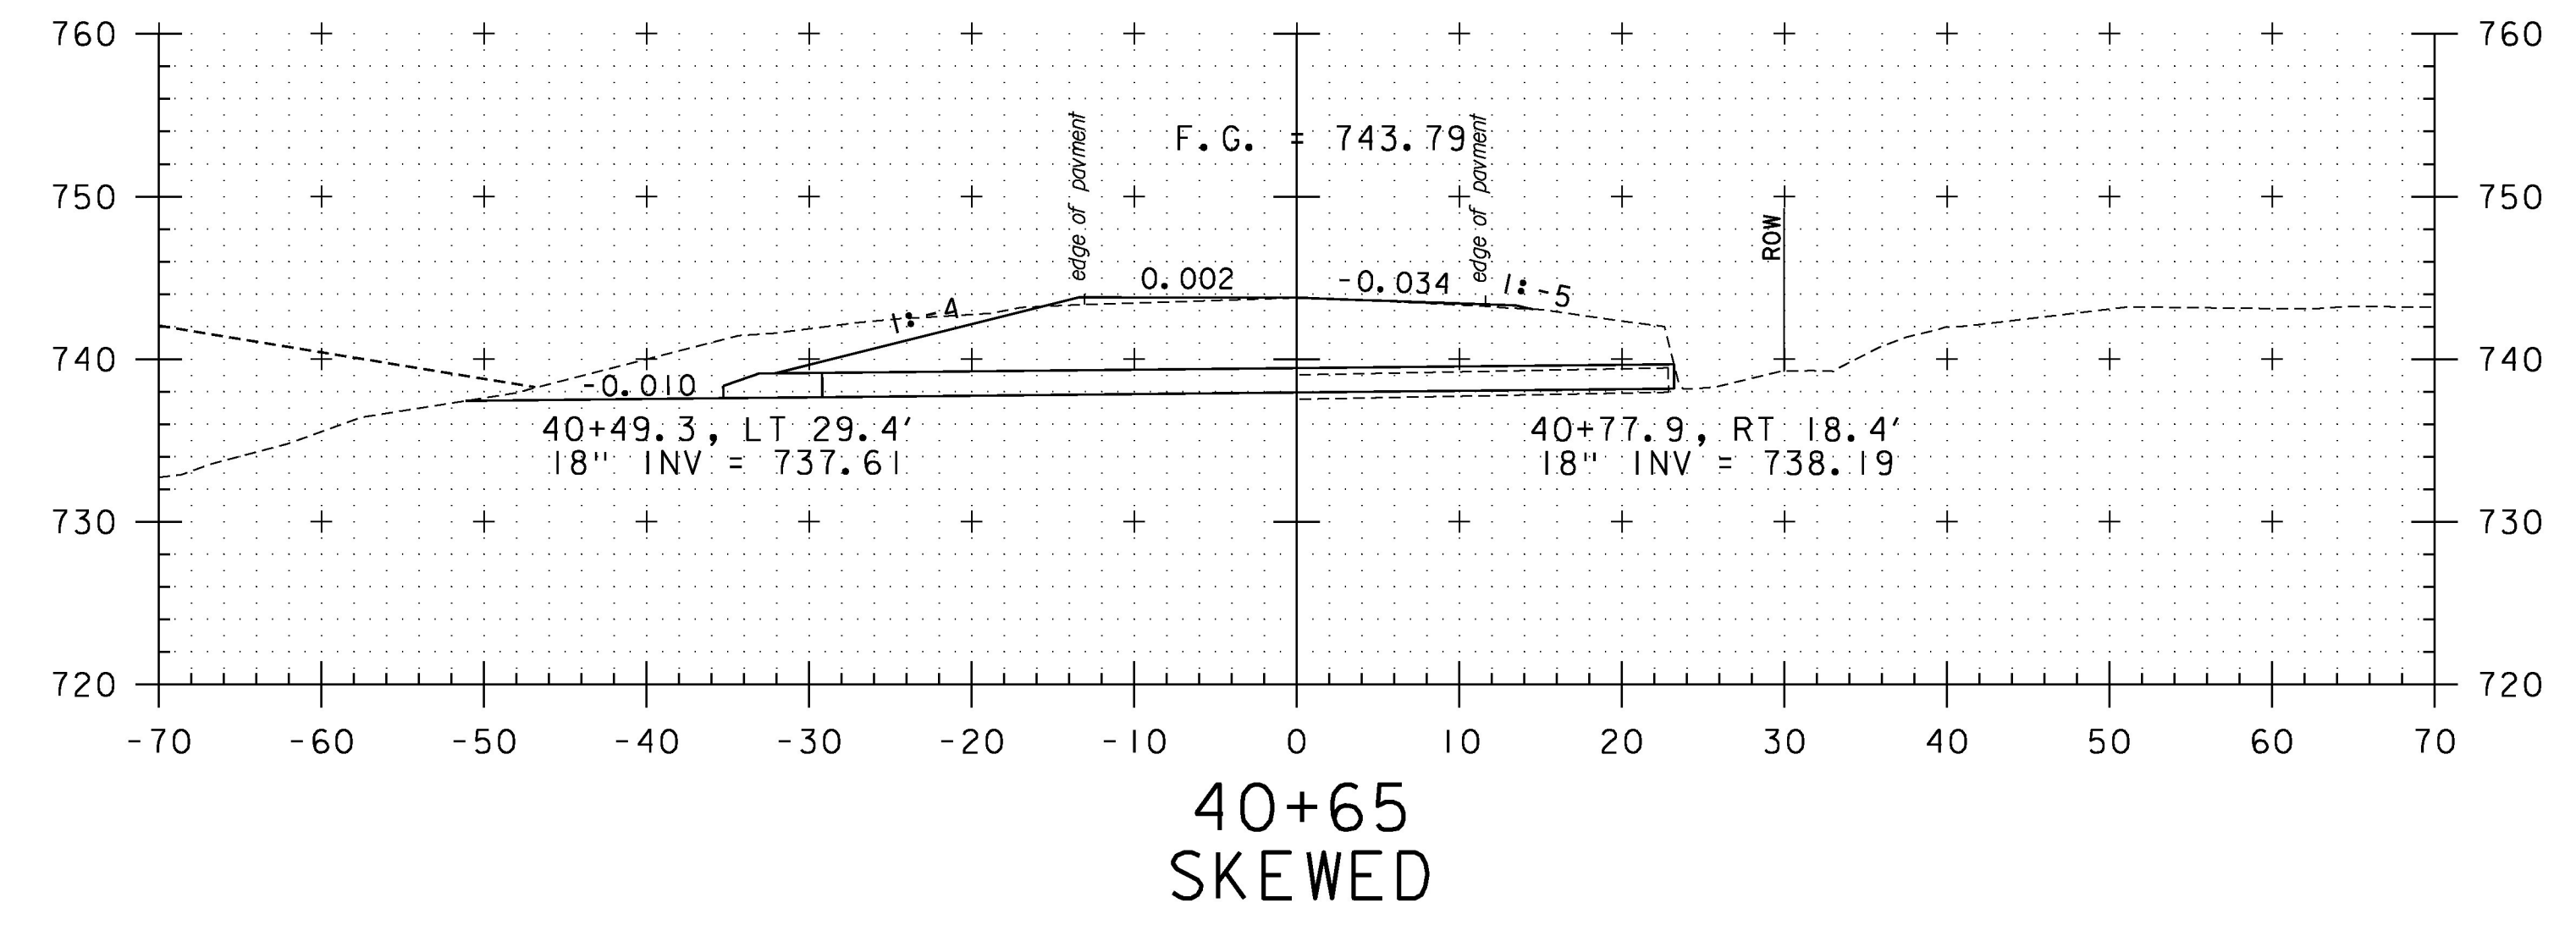

40+65 SKEWED

STA. 40+00 TO STA. 41+50

PROJECT NAME:	STOWE	PLOT DATE:	5/8/2015
PROJECT NUMBER:	BHF 0235(15)	DRAWN BY:	K. RUTTER
FILE NAME:	z88c190xsMeadow.dgn	CHECKED BY:	C. GREGORY
PROJECT LEADER:	J. BYATT	SHEET	58 OF 79
DESIGNED BY:	K. RUTTER		
MEADOW LANE CROSS SECTIONS			

