


51+50

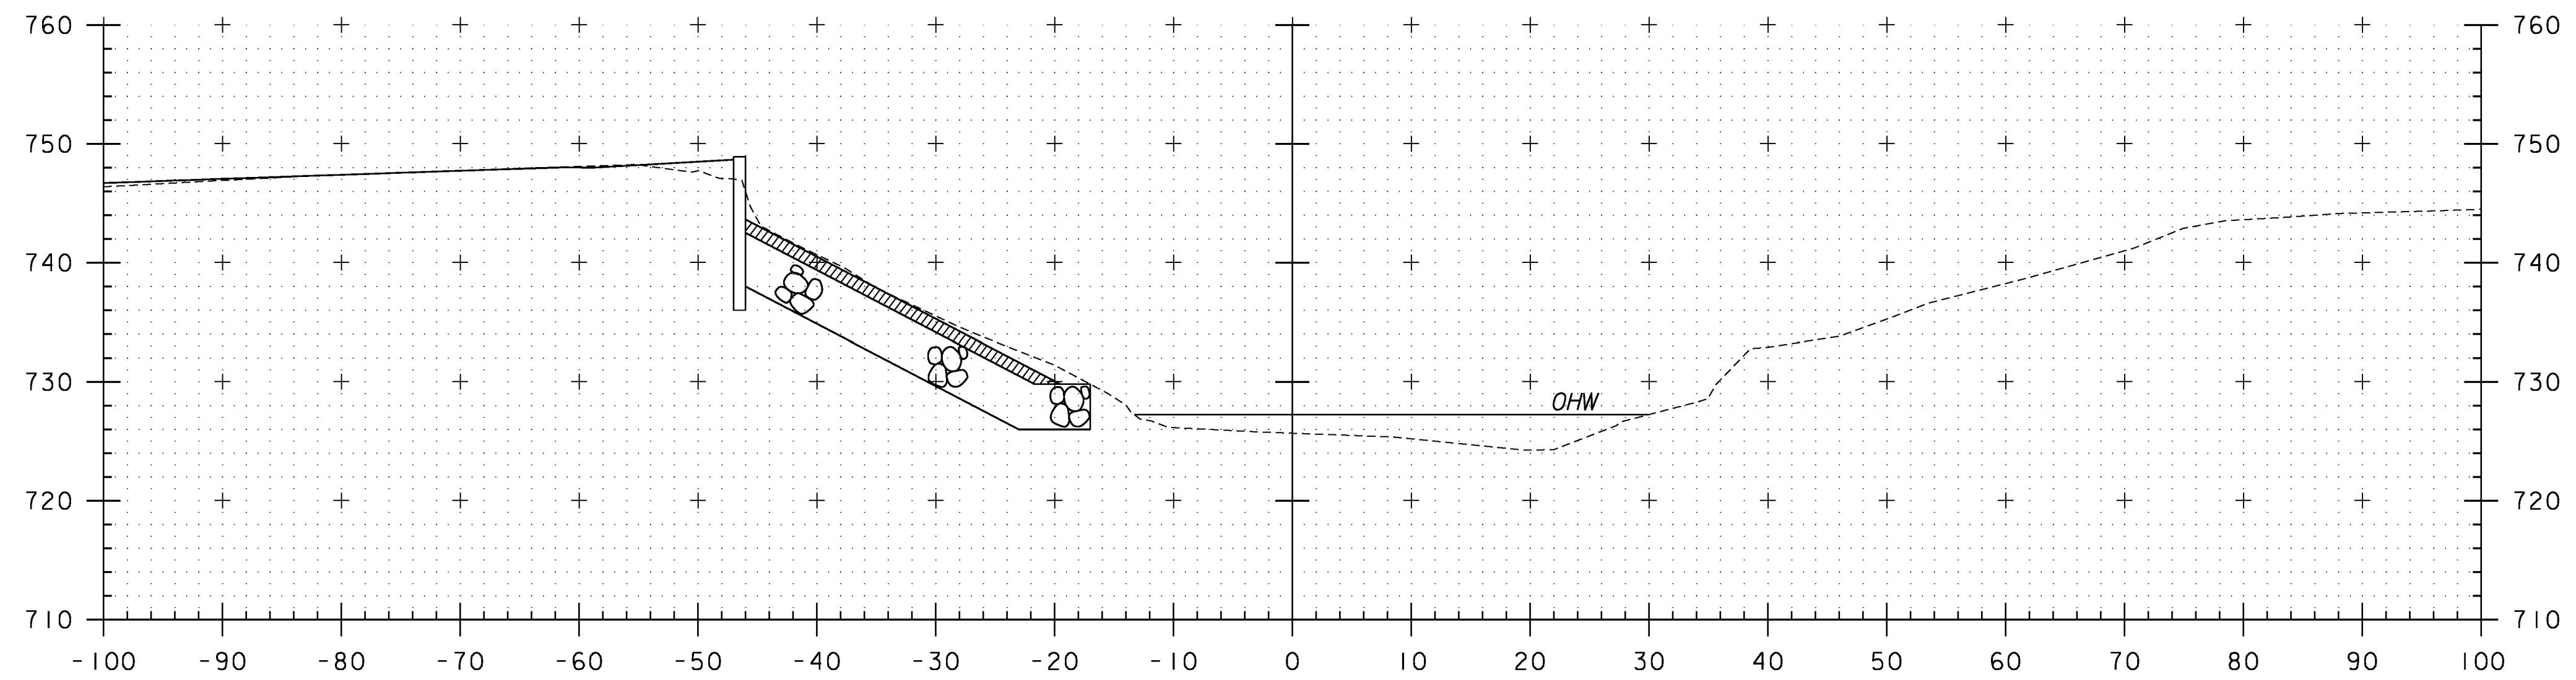

51+40

STA. 51+30 LT  
 BEGIN UNCLASSIFIED CHANNEL EXCAVATION  
 BEGIN GEOTEXTILE UNDER STONE FILL  
 BEGIN STONE FILL, TYPE IV  
 BEGIN GRUBBING MATERIAL

STA. 51+40 TO STA. 51+50

PROJECT NAME:	STOWE	PLOT DATE:	5/8/2015
PROJECT NUMBER:	BRF 0235(15)	DRAWN BY:	M. SMITH
FILE NAME:	z88c190xsChan.dgn	DESIGNED BY:	J. FRENCH
PROJECT LEADER:	J. BYATT	CHECKED BY:	J. BYATT
CHANNEL CROSS SECTIONS			SHEET 65 OF 79

