


52+50

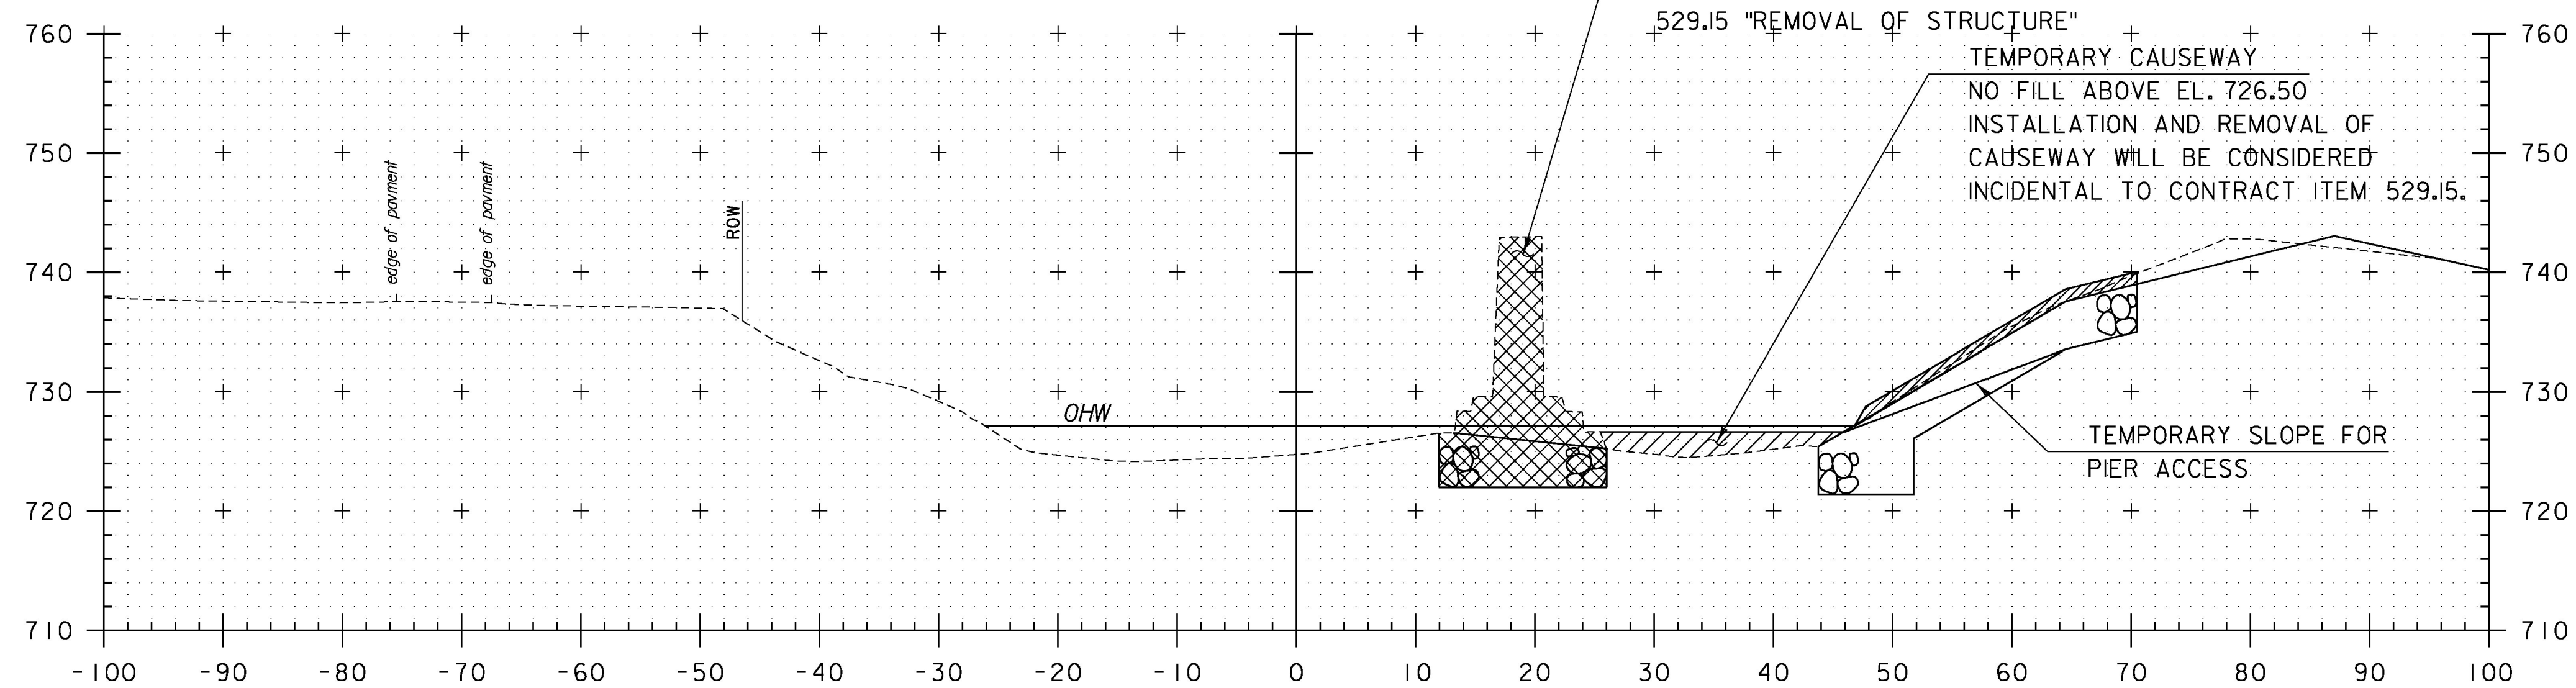

52+25

REMOVE EXISTING PIER TO ELEVATION 722.0, PAYMENT WILL BE MADE UNDER ITEM 529.15 "REMOVAL OF STRUCTURE"

TEMPORARY CAUSEWAY  
NO FILL ABOVE EL. 726.50  
INSTALLATION AND REMOVAL OF CAUSEWAY WILL BE CONSIDERED INCIDENTAL TO CONTRACT ITEM 529.15.

TEMPORARY SLOPE FOR PIER ACCESS

STA. 52+14 LT  
END UNCLASSIFIED CHANNEL EXCAVATION  
END GEOTEXTILE UNDER STONE FILL  
END STONE FILL, TYPE IV  
END GRUBBING MATERIAL

STA. 52+41.50  
END GEOTEXTILE UNDER STONE FILL  
END STONE FILL, TYPE IV

STA. 52+15.25 RT  
BEGIN UNCLASSIFIED CHANNEL EXCAVATION  
BEGIN GEOTEXTILE UNDER STONE FILL  
BEGIN STONE FILL, TYPE IV  
BEGIN GRUBBING MATERIAL

STA. 52+25 TO STA. 52+50

PROJECT NAME: STOWE  
PROJECT NUMBER: BRF 0235(15)

FILE NAME: z88cl90xsChan.dgn  
PROJECT LEADER: J. BYATT  
DESIGNED BY: J. FRENCH  
CHANNEL CROSS SECTIONS

PLOT DATE: 5/8/2015  
DRAWN BY: M. SMITH  
CHECKED BY: J. BYATT  
SHEET 67 OF 79

