


CLD 12-0120 MODEL: CHANNEL XS 6

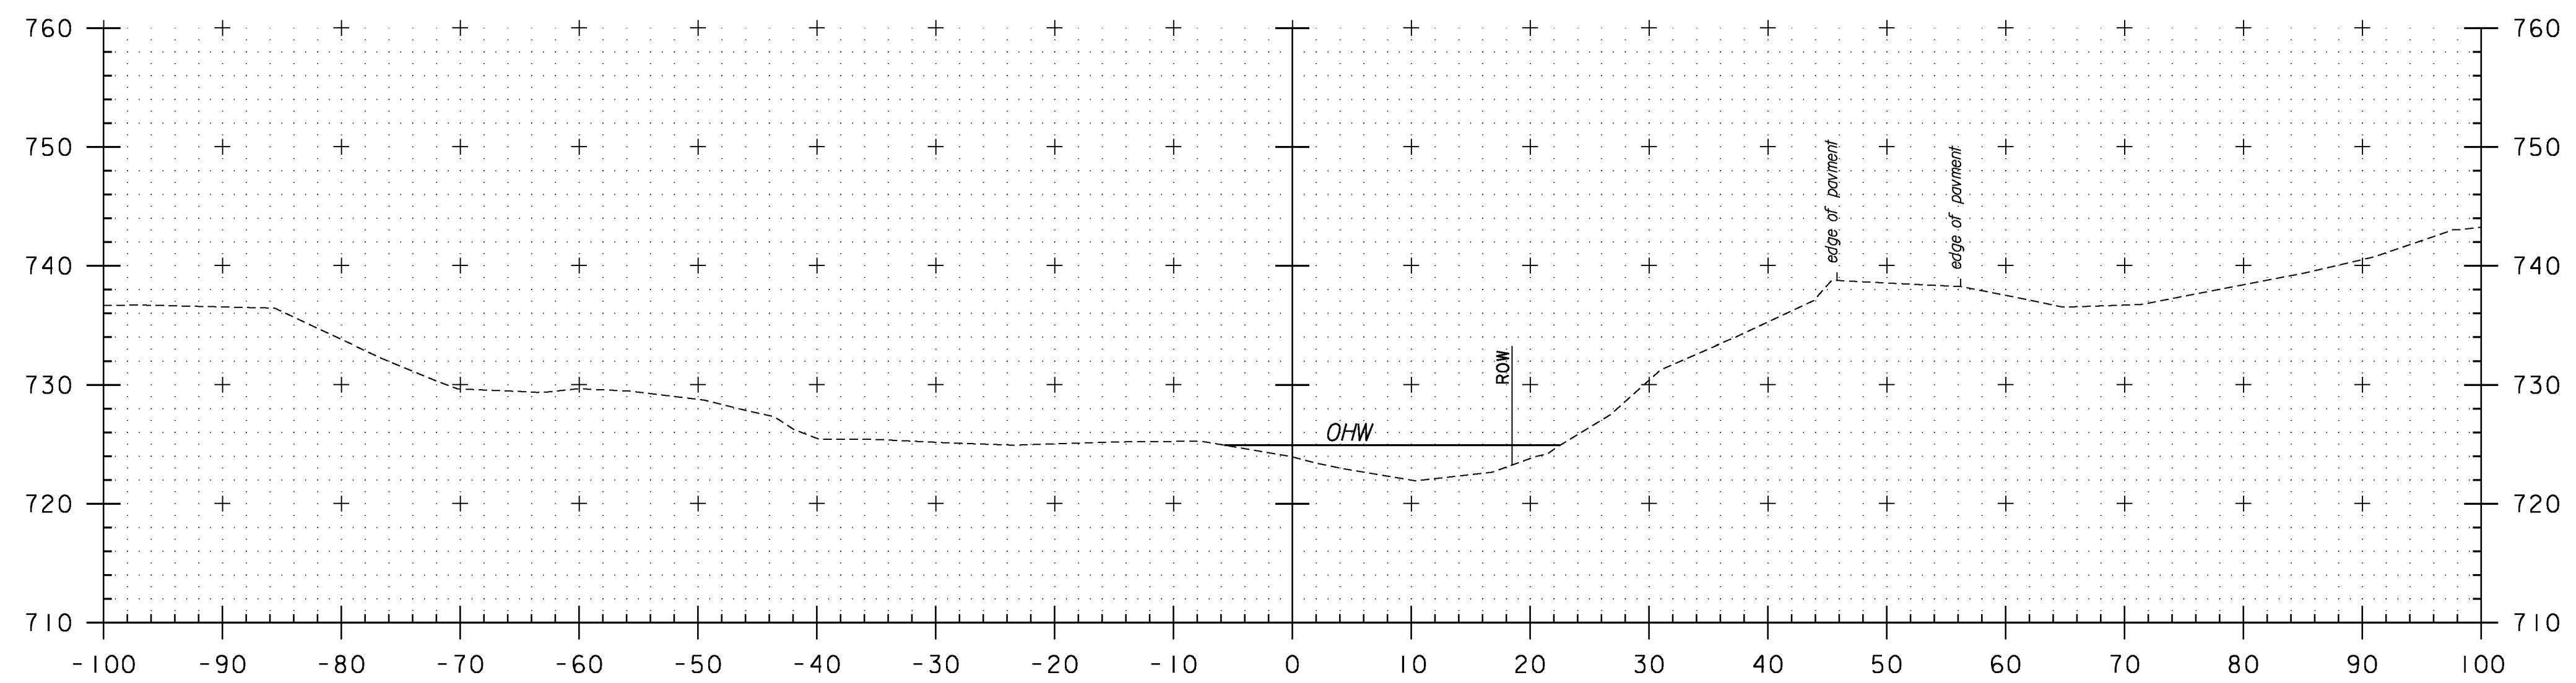

53+25

STA. 53+25

PROJECT NAME:	STOWE
PROJECT NUMBER:	BRF 0235(15)
FILE NAME:	z88cl90xsChan.dgn
PROJECT LEADER:	J. BYATT
DESIGNED BY:	J. FRENCH
CHANNEL CROSS SECTIONS	
PLOT DATE:	5/8/2015
DRAWN BY:	M. SMITH
CHECKED BY:	J. BYATT
SHEET	69 OF 79

