



1 DIMENSIONAL PLANS & ELEVATIONS ~ GIRDER 'G2-A'  
 3 HORIZONTAL SCALE: 1/4" = 1'-0"  
 VERTICAL SCALE EXAGGERATED 2:1

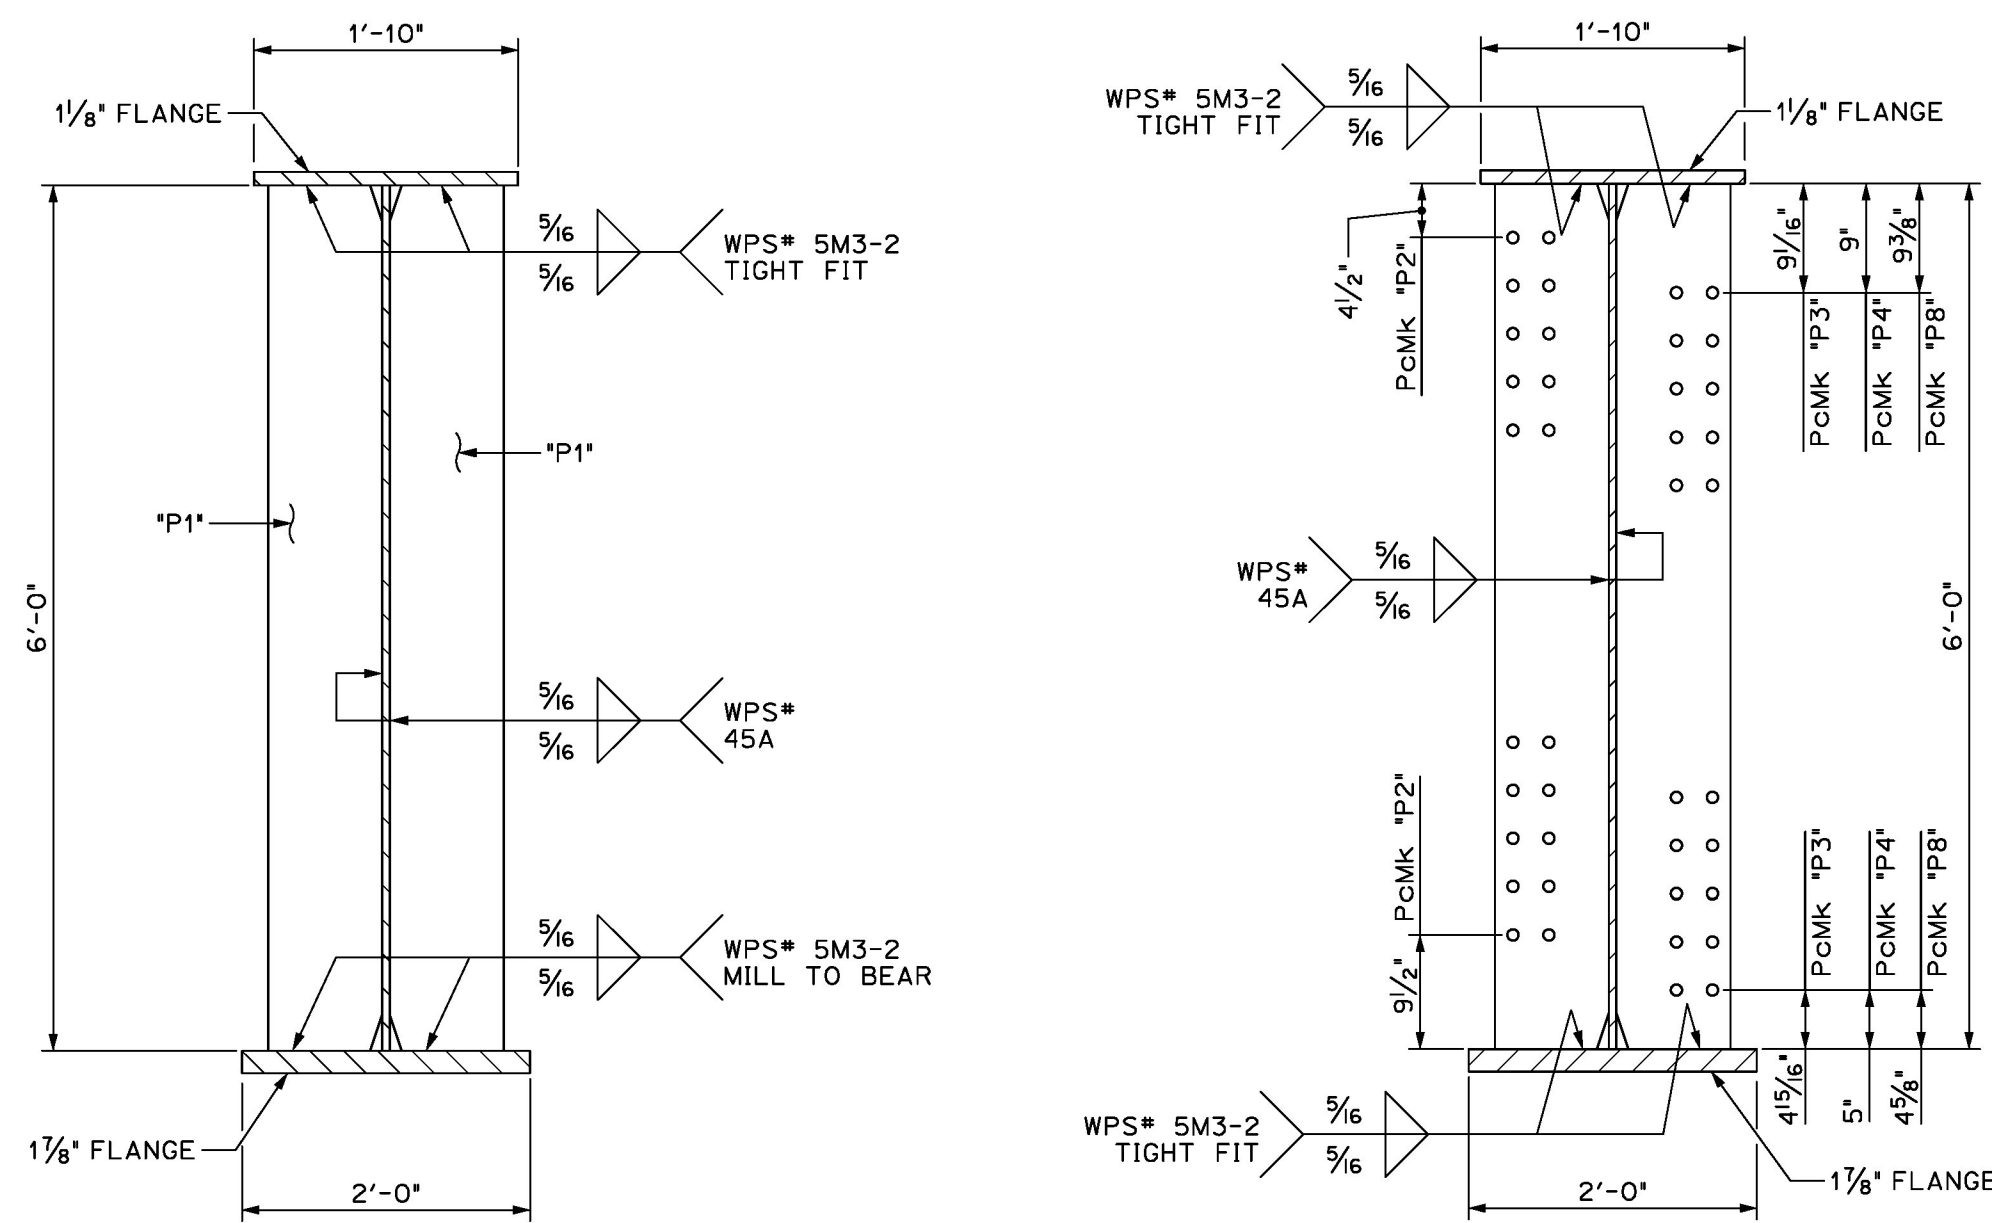

A DIMENSIONAL SECTION  
 3 SCALE: 3/4" = 1'-0"

B DIMENSIONAL SECTION  
 3 SCALE: 3/4" = 1'-0"

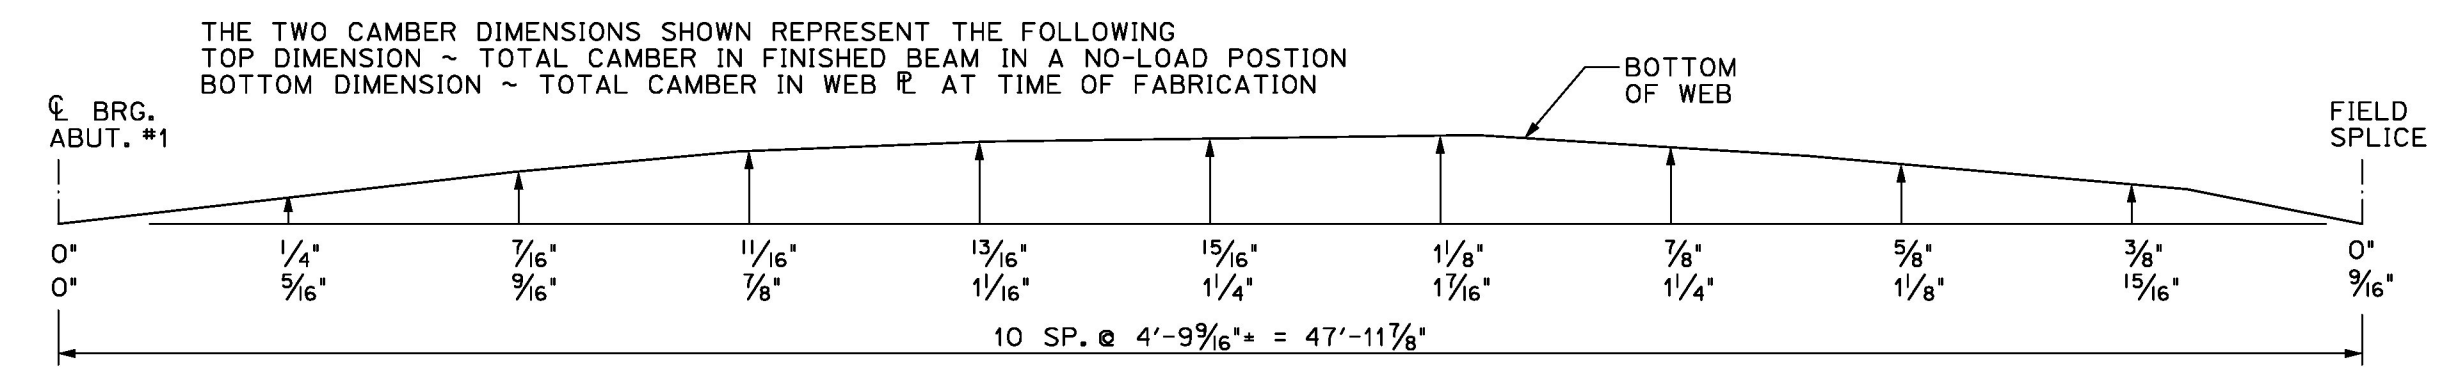

GIRDER 'G2-A' CAMBER  
 N.T.S.

BILL OF MATERIALS							
SHIP	SHIP MARK	NO. PCS.	PIECE MARK	DESCRIPTION	LENGTH	WT.	MATERIAL
1	G2-A			BRIDGE GIRDER ASSEMBLY	48'-5 3/16"	20000# EACH	
		1	WP4	PL 5/8" x 72'	48'-5 3/16"	7500# EACH	CVN
		1	TF4	PL 1 1/8" x 22'	48'-5 3/16"	4100# EACH	CVN
		1	BF4	PL 1 1/8" x 24'	48'-4 3/16"	7450# EACH	CVN
		2	P1	SEE SHEET M2			
		3	P2	SEE SHEET M2			
		1	P3	SEE SHEET M2			
		1	P4	SEE SHEET M2			
		1	P8	SEE SHEET M2			

REVISIONS			
NO	DATE	DESCRIPTION	BY

		<b>ADVANCED RESOURCES &amp; CONST. ENTERPRISES, INCORPORATED</b> P.O. BOX 120 KINGFIELD, ME. 04947 PHONE: (207) 265-2646 - FAX: (207) 265-4054	
DRAFTER	DLM	GIRDER G2-A	PROJECT NO. 15-144
DATE	OCT. 2015	STOWE, VT, Route 108 (Major Collector) Bridge No. 3	DWG. NO.
CHECKED	JUH	Projact No. BRP 0235(15)	03
DATE	OCT. 2015	CCS CONSTRUCTORS, INC.	