

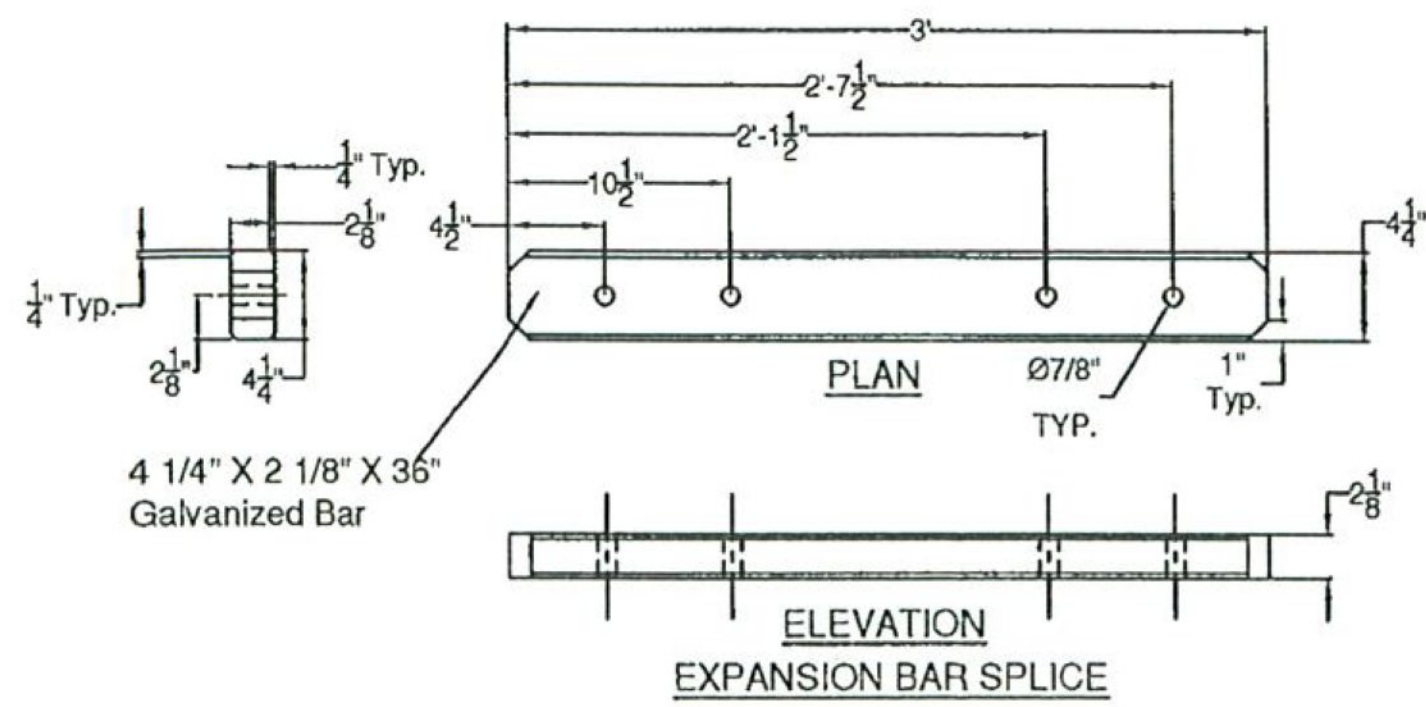
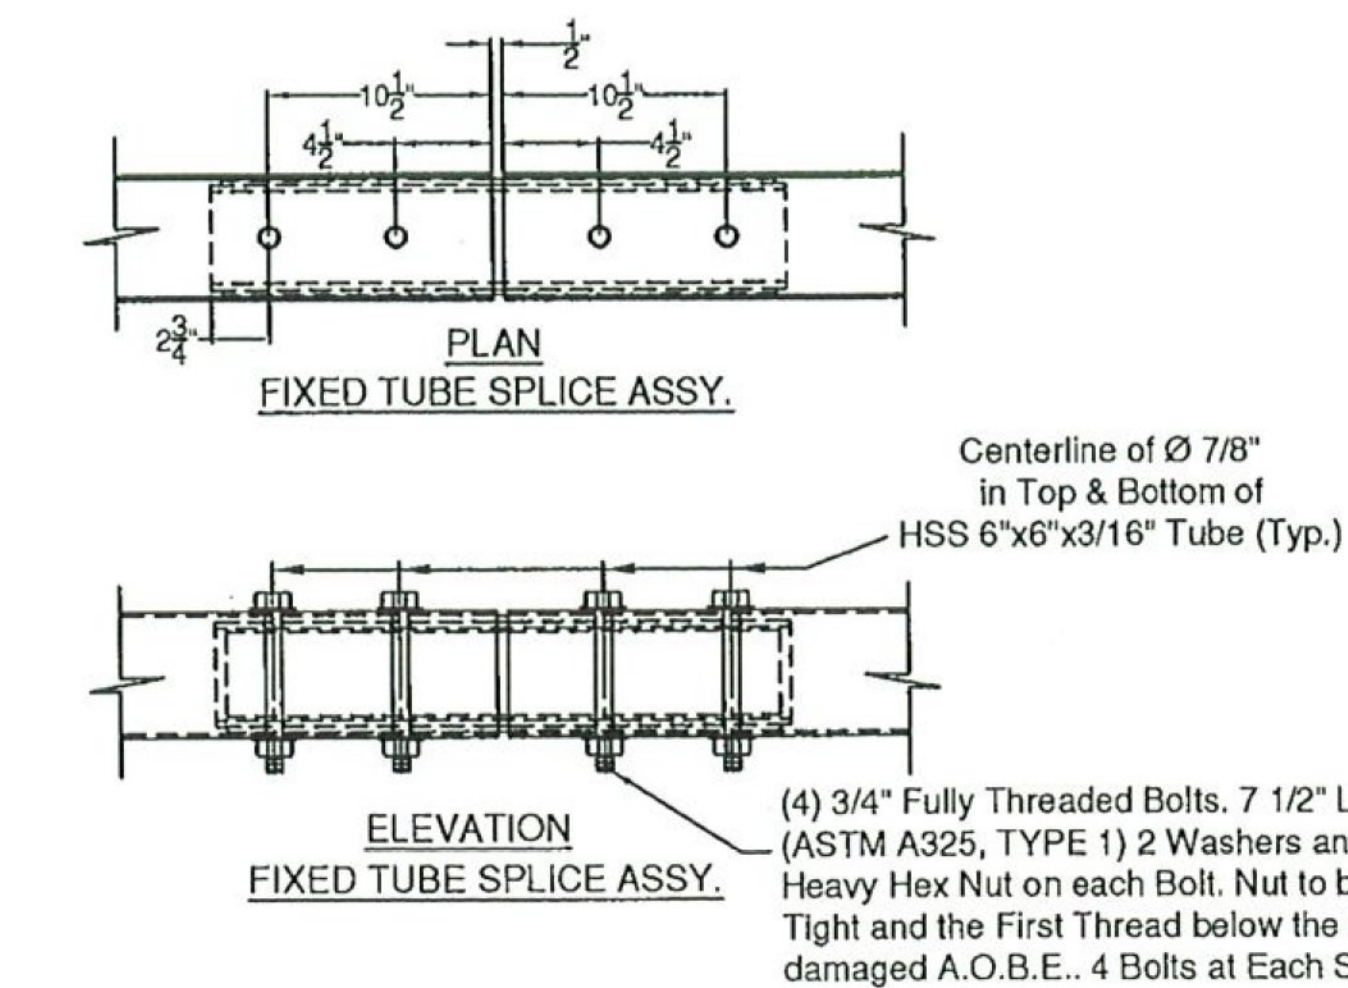
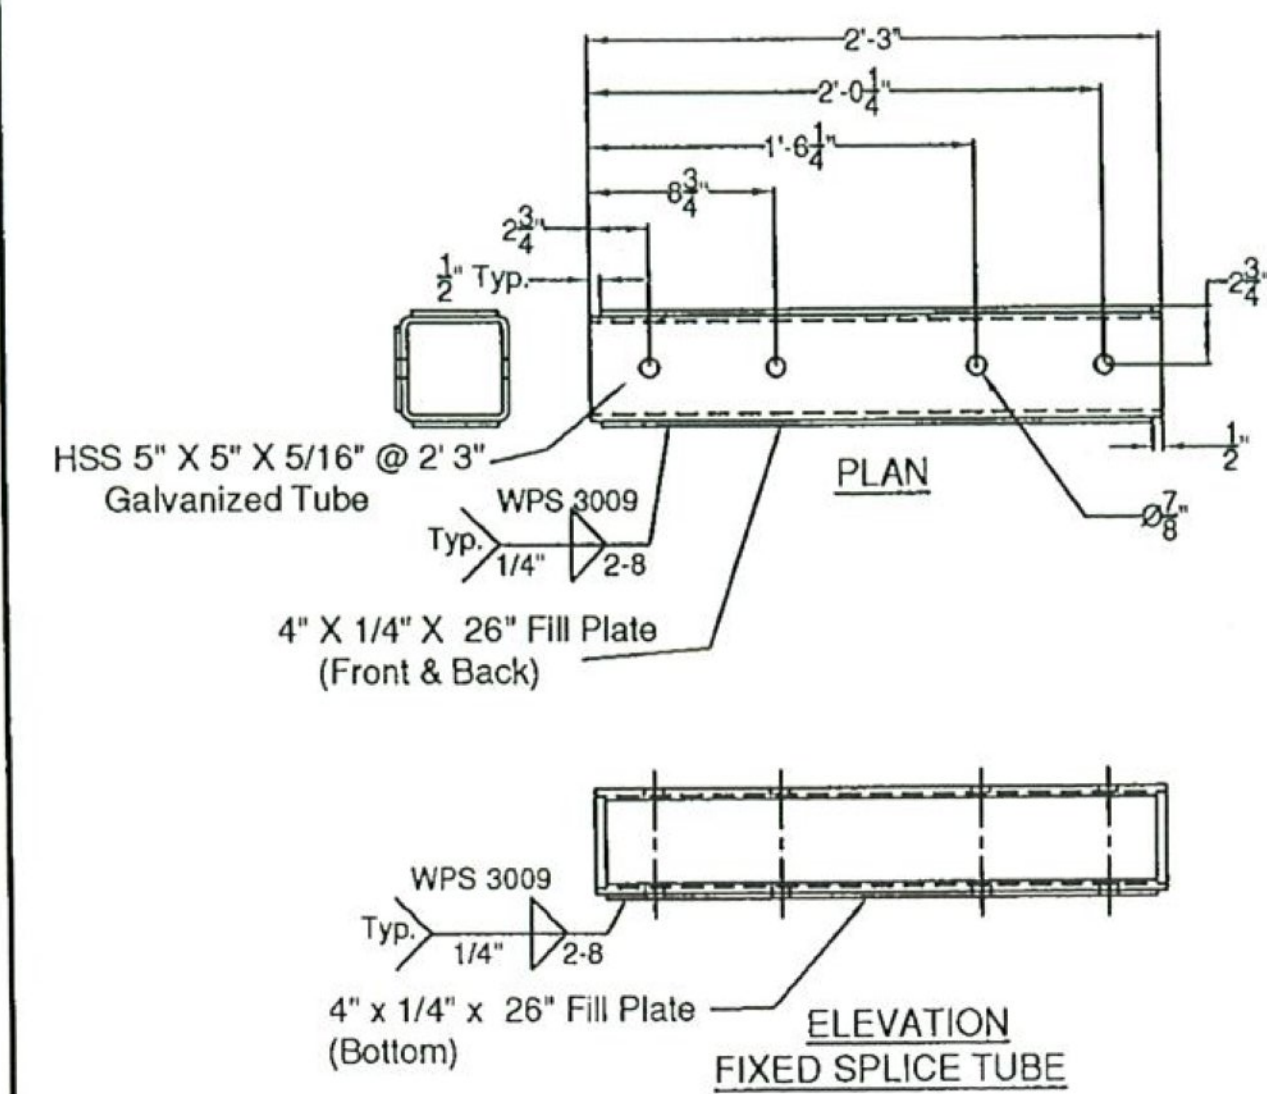
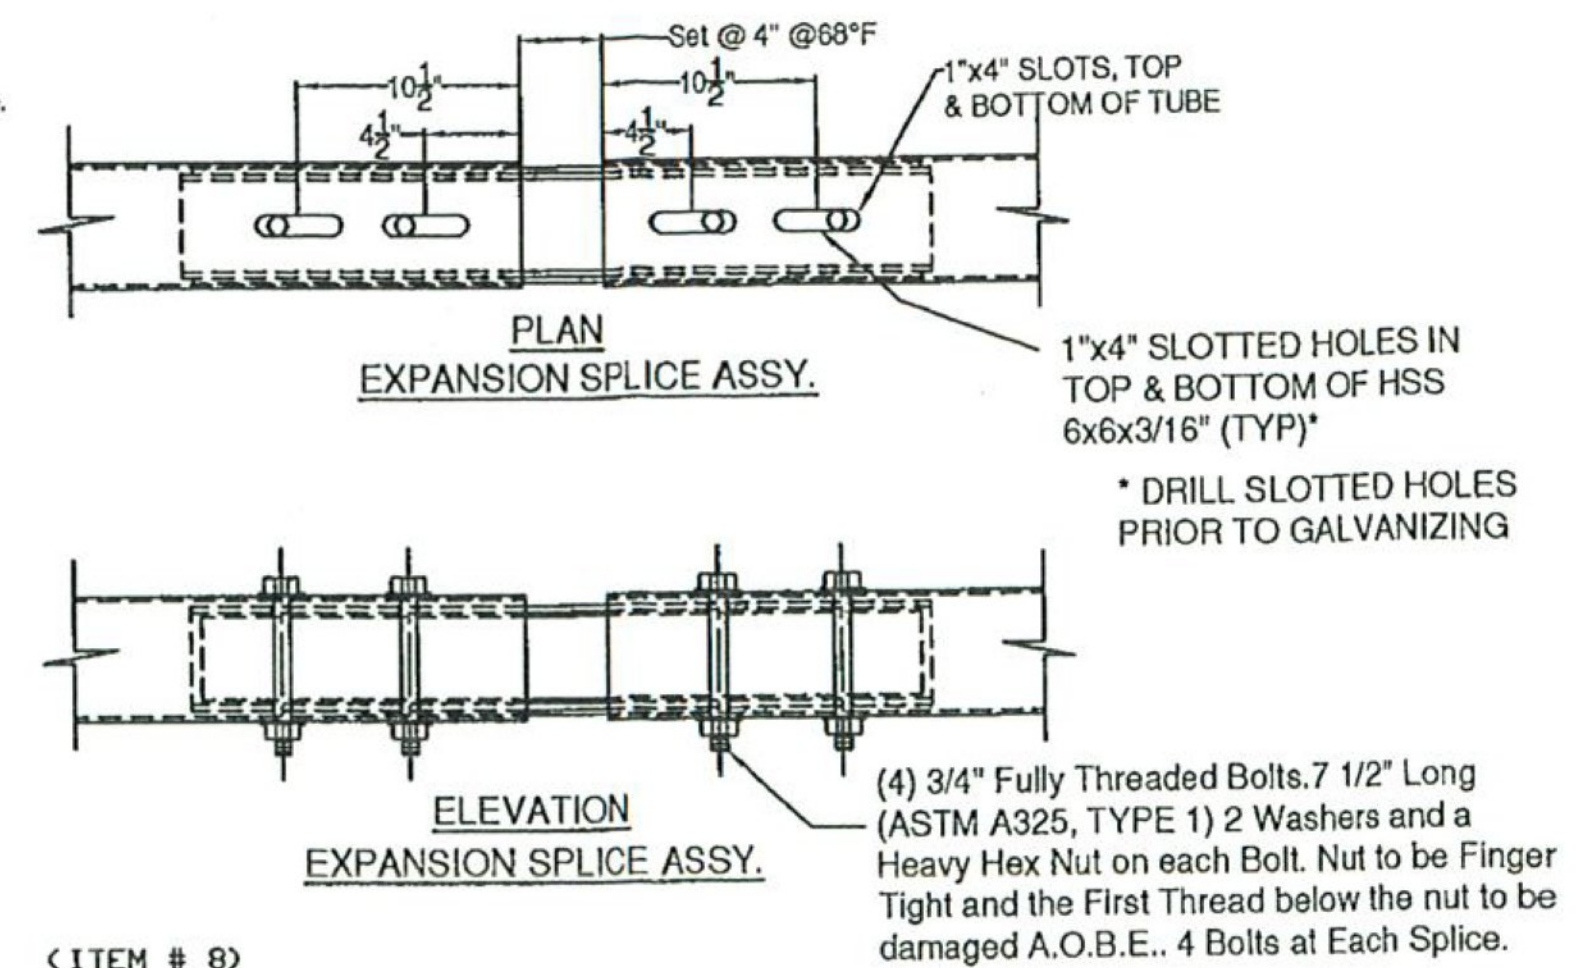


SPLICE BAR - EXPANSION

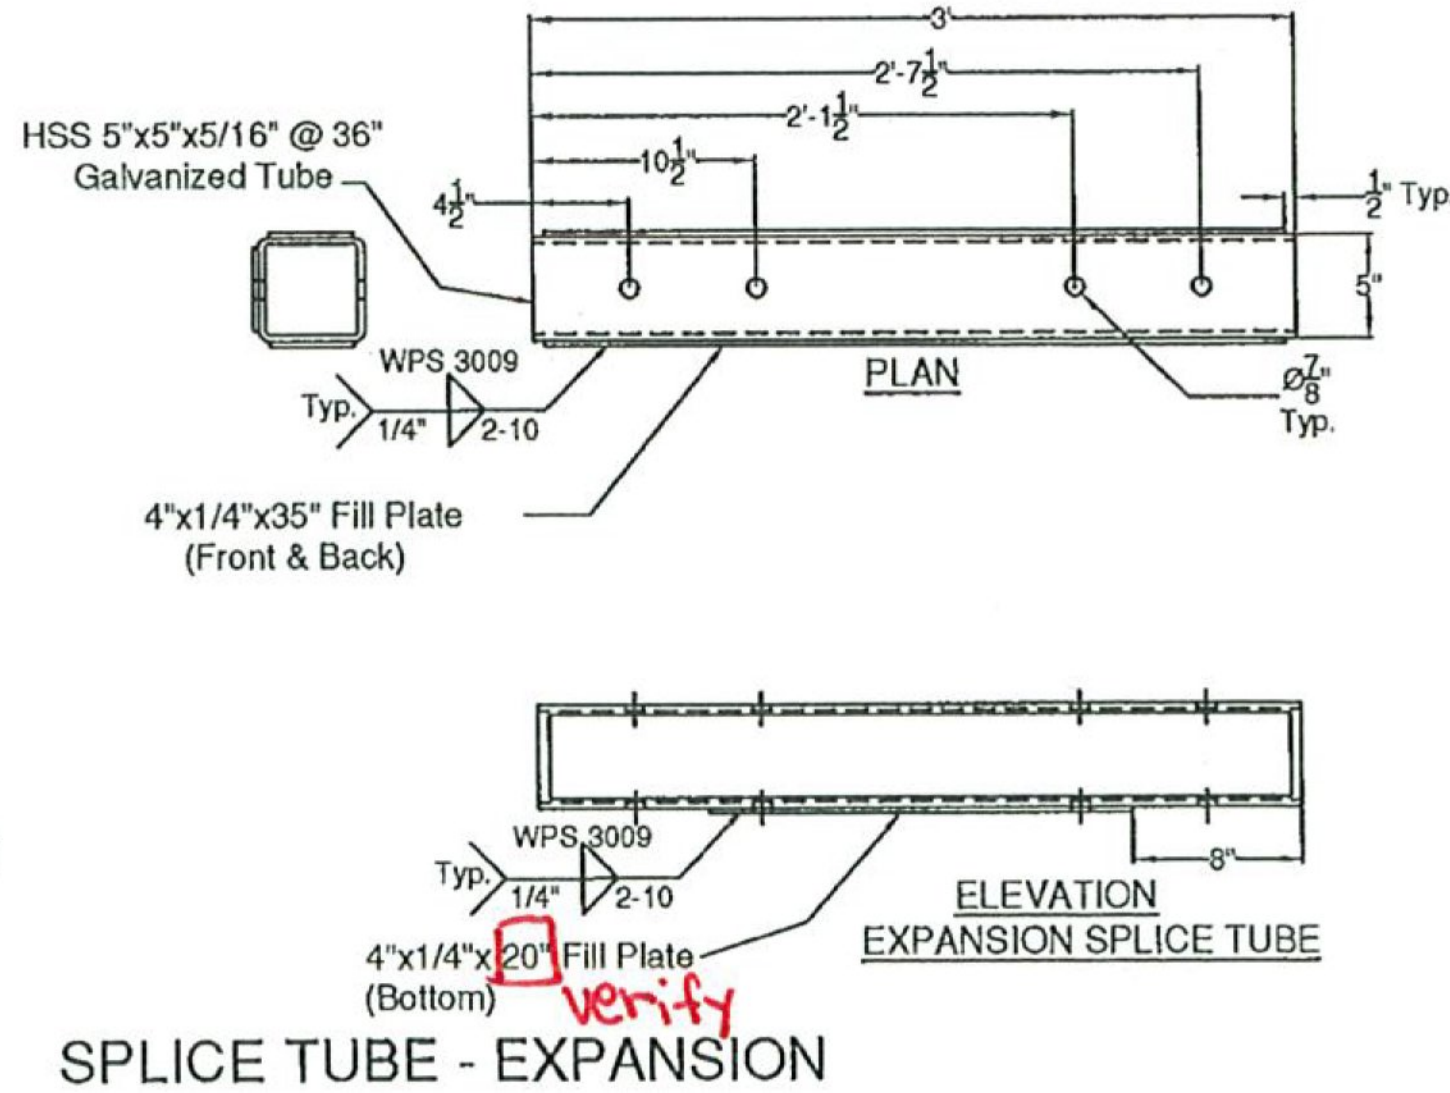

< ITEM # 9 >

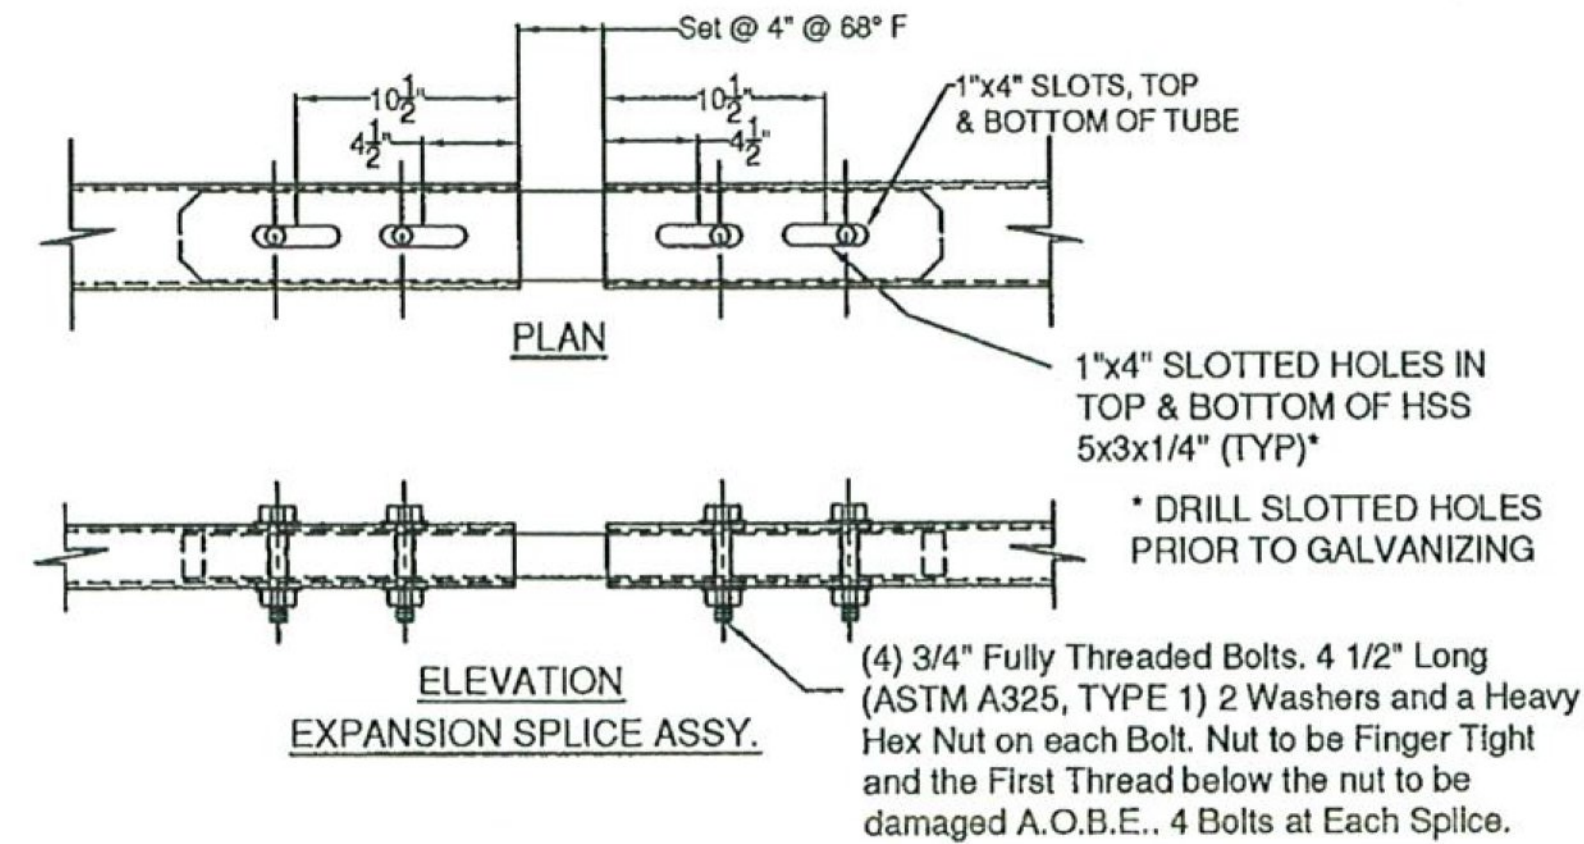

< ITEM # 7 >

SPLICE TUBE - FIXED

ITEM #: 621.725

SHEET 5 OF 5

STRUCTURAL STEEL TO COMPLY W/ ASTM A6


GUARD RAIL TO BRIDGE RAIL TRANSITION DETAILS SHEET

VT ROUTE 108 (MAJOR COLLECTOR), BRIDGE # 3
TOWN OF STOWE, COUNTY OF LAMOILLE, VT.

TOLERANCE UNLESS OTHERWISE NOTED:
FRACTIONS = ± 1/16"
ANGLES = ± 1/2"
DIAMETERS = ± 1/32"

R	NO.	DATE	DESCRIPTION	BY	R	NO.	DATE	DESCRIPTION	BY
E					E				
V					V				

DRAWN	E.P.	9/1/15
CHECKED	D.L.	9/1/15
APPROVED		
SCALE	SCHEMATIC	
DRAWING NO. F.R.L.-STOWE BR# 0235 (15)		

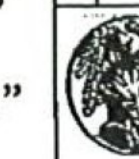

ELDERLEE, INC.
OAKS CORNERS, NEW YORK 14518
email: dlong@elderlee.com / epeek@elderlee.com
Tel: 315-789-6670 Fax: 315-789-6616

