
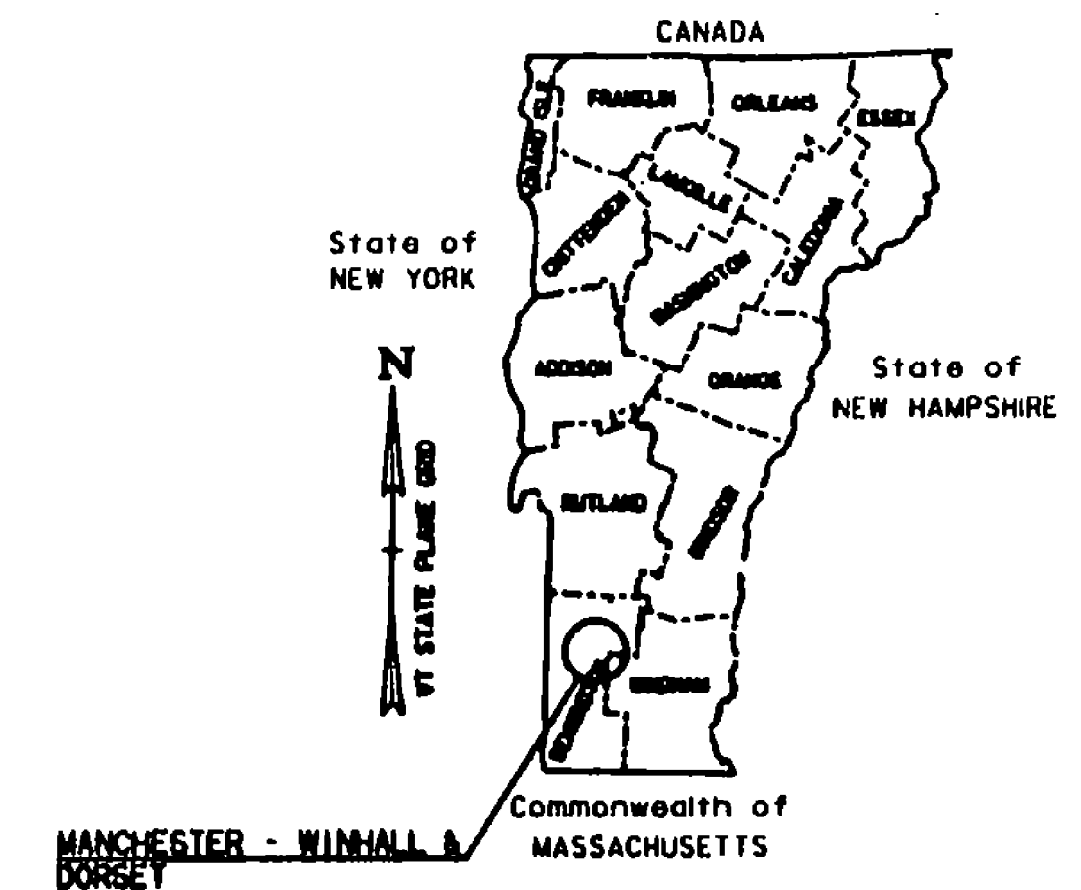


INDEX OF SHEETS
SEE SHEET 2 OF 43

STATE OF VERMONT AGENCY OF TRANSPORTATION

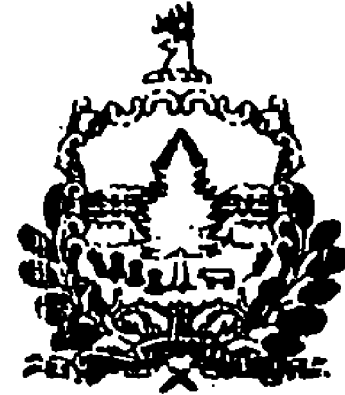



PROPOSED IMPROVEMENT TOWNS OF MANCHESTER, WINHALL AND DORSET COUNTY OF BENNINGTON VT. ROUTE 11 / VT. ROUTE 30

Date MAR 11 1998
 Contractor Pike Industries, Inc.
 Signature [Signature]
 Contracts Administrator [Signature]
 Title Director of Administration and Duty
 Authorized Agent

CONTRACT PLANS
 THESE PLANS DO NOT REFLECT
 CHANGES MADE ON THE PROJECT.

MANCHESTER - WINHALL
 STP-F 016-1(16)
 VT. ROUTE 11
 SEE SHEET 6 OF 43

DORSET
 STP 9604(1S)
 VT. ROUTE 30
 SEE SHEET 26 OF 43

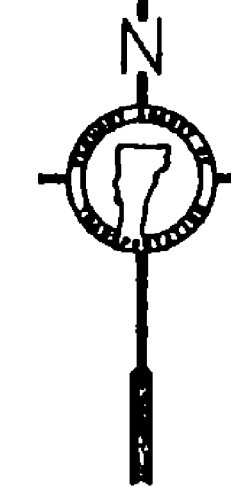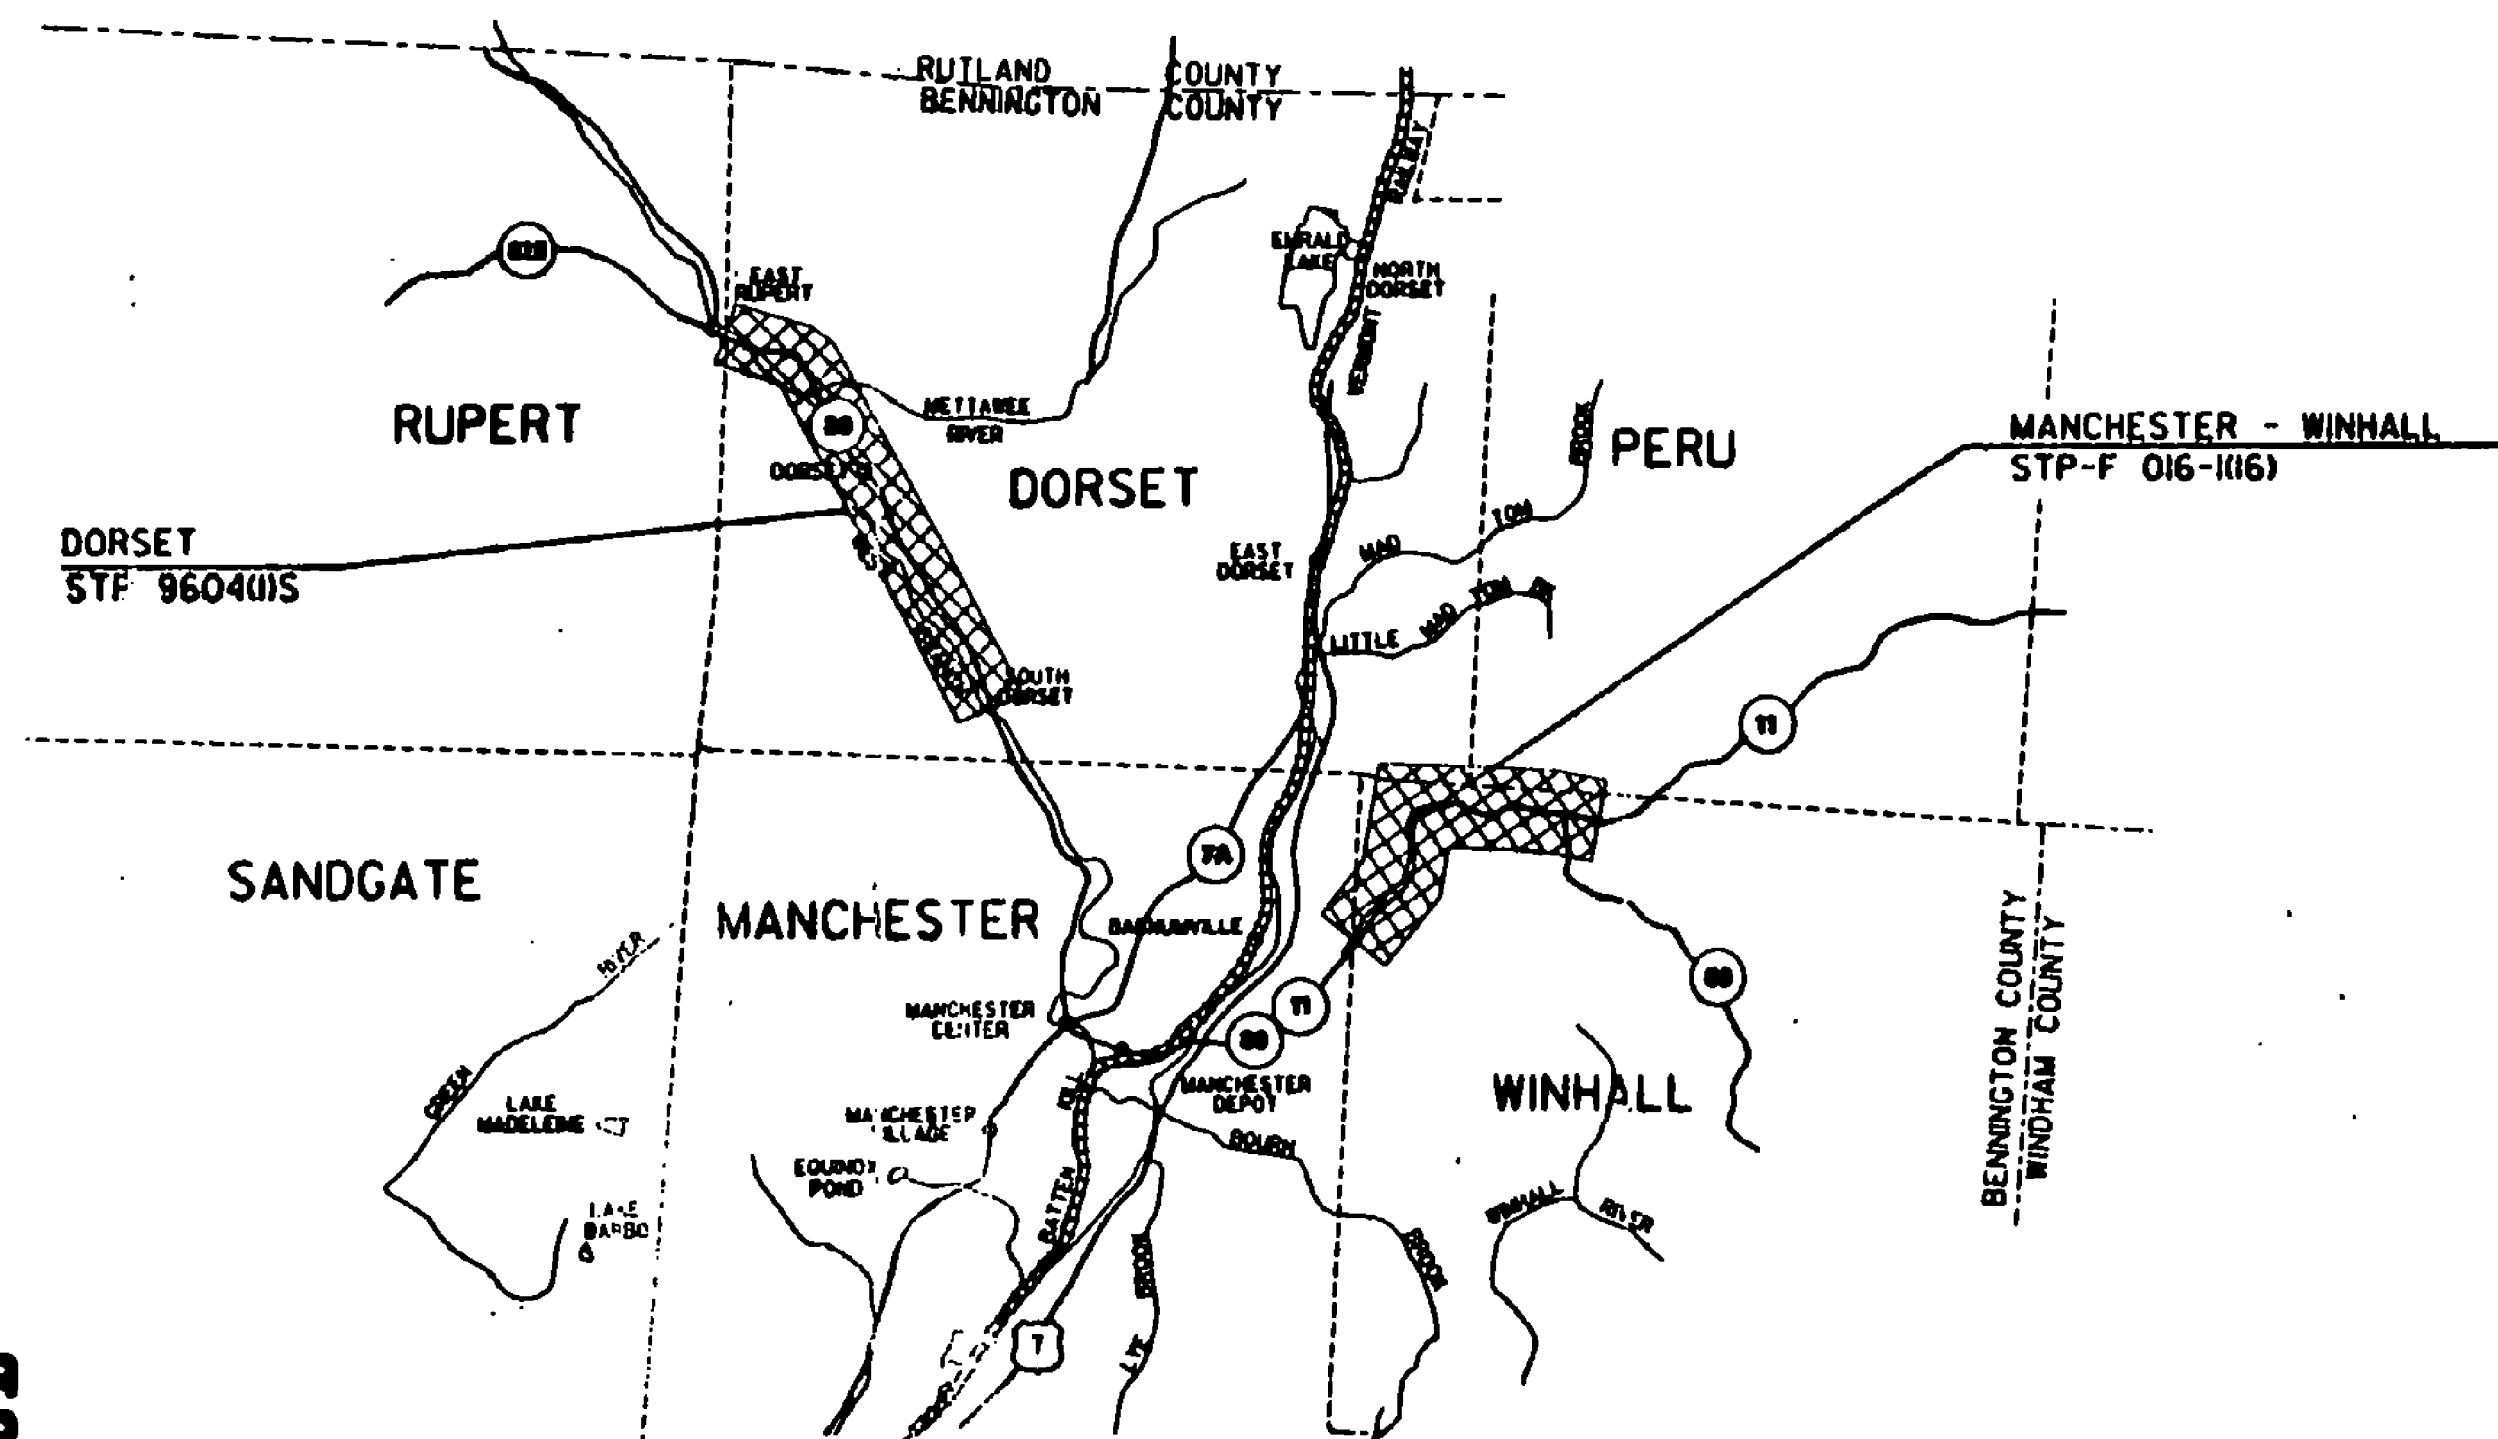

UNLESS OTHERWISE NOTED, ALL DRAWINGS AND DETAILS OF THE PROJECT PLANS ARE NOT TO SCALE
 RIGHT OF WAY LIMITS, IF APPLICABLE, ARE PROVIDED SOLELY FOR THE CONVENIENCE OF THE STATE AND ITS CONTRACTOR DURING THE COURSE OF THIS PAVING PROJECT. ANY REFERENCES TO OFFSETS ON THESE PLANS ARE APPROXIMATE AND SHOULD NOT BE RELIED UPON FOR ANY OTHER PURPOSES

CONVENTIONAL SIGNS	
COUNTY LINE	---
TOWN LINE	- - - -
LIMITS OF ACCESS	—○—○—○—
POINT OF ACCESS	X
FENCE LINE	—x—x—x—
STONE WALL	—x—x—x—
TRAVELED WAY	—x—x—x—
GUARD RAIL	—x—x—x—
RAILROAD	—x—x—x—
SURVEY LINE	—x—x—x—
CULVERT	—x—x—x—
POWER POLE	○
TELEPHONE POLE	○
TREES	●
CONTROL OF ACCESS	///
PROPERTY LINE	—x—x—x—
R.O.W. TAKING LINE	—x—x—x—
SLOPE RIGHTS	—x—x—x—
TOP OF CUT	—x—x—x—
TOE OF SLOPE	—x—x—x—

PLANS PREPARED BY

CHA CLOUGH, HARBOUR & ASSOCIATES LLP
 ENGINEERS, SURVEYORS, PLANNERS & LANDSCAPE ARCHITECTS
 111 WINNERS CIRCLE ALBANY, NEW YORK, 12208

BY Thomas P. Kain

DATUM
 VERTICAL N/A
 HORIZONTAL N/A

THESE PLANS ARE SUBJECT TO SUCH ENGINEERING CHANGES AS MAY BE REQUIRED BY THE FEDERAL HIGHWAY ADMINISTRATION OR THE DIRECTOR OF CONSTRUCTION AND MAINTENANCE.
 CONSTRUCTION IS TO BE CARRIED ON IN ACCORDANCE WITH THESE PLANS AND THE STANDARD SPECIFICATIONS FOR CONSTRUCTION DATED 1995, AS APPROVED BY THE FEDERAL HIGHWAY ADMINISTRATION ON AUGUST 21, 1995 FOR USE ON THIS PROJECT, INCLUDING ALL SUBSEQUENT REVISIONS AND SUCH REVISED SPECIFICATIONS AND SPECIAL PROVISIONS AS ARE INCORPORATED IN THESE PLANS.

Metric

APPROVED [Signature] DATE 12/1/97
 DIRECTOR OF CONSTRUCTION AND MAINTENANCE

DEPARTMENT OF TRANSPORTATION
 FEDERAL HIGHWAY ADMINISTRATION

APPROVED _____ DATE _____
 DIVISION ADMINISTRATOR

PROJECT **MANCHESTER - WINHALL & DORSET**
 SHEET 1 OF 43 SHEETS