




646.4 DURABLE 100 mm YELLOW LINE
 (ALL LINES WILL INCLUDE C/L BREAKS FOR TOWN HIGHWAYS) S=SOLID, D=DASHED
 LT C RT
 STA. 7+990.000 - STA. 8+408.822 S - S

646.6 TEMPORARY 100 mm YELLOW LINE
 (ALL LINES WILL INCLUDE C/L BREAKS FOR TOWN HIGHWAYS) S=SOLID, D=DASHED
 LT C RT
 STA. 7+990.000 - STA. 8+408.822 S - S

646.40 DURABLE 100 mm WHITE LINE
 (ALL LINES WILL INCLUDE EDGE LINE BREAKS AND RADIUS FOR TOWN HIGHWAYS)
 STA. 7+990.000 - STA. 8+408.822 LT & RT

646.60 TEMPORARY 100 mm WHITE LINE
 (ALL LINES WILL INCLUDE EDGE LINE BREAKS AND RADIUS FOR TOWN HIGHWAYS)
 STA. 7+990.000 - STA. 8+408.822 LT & RT

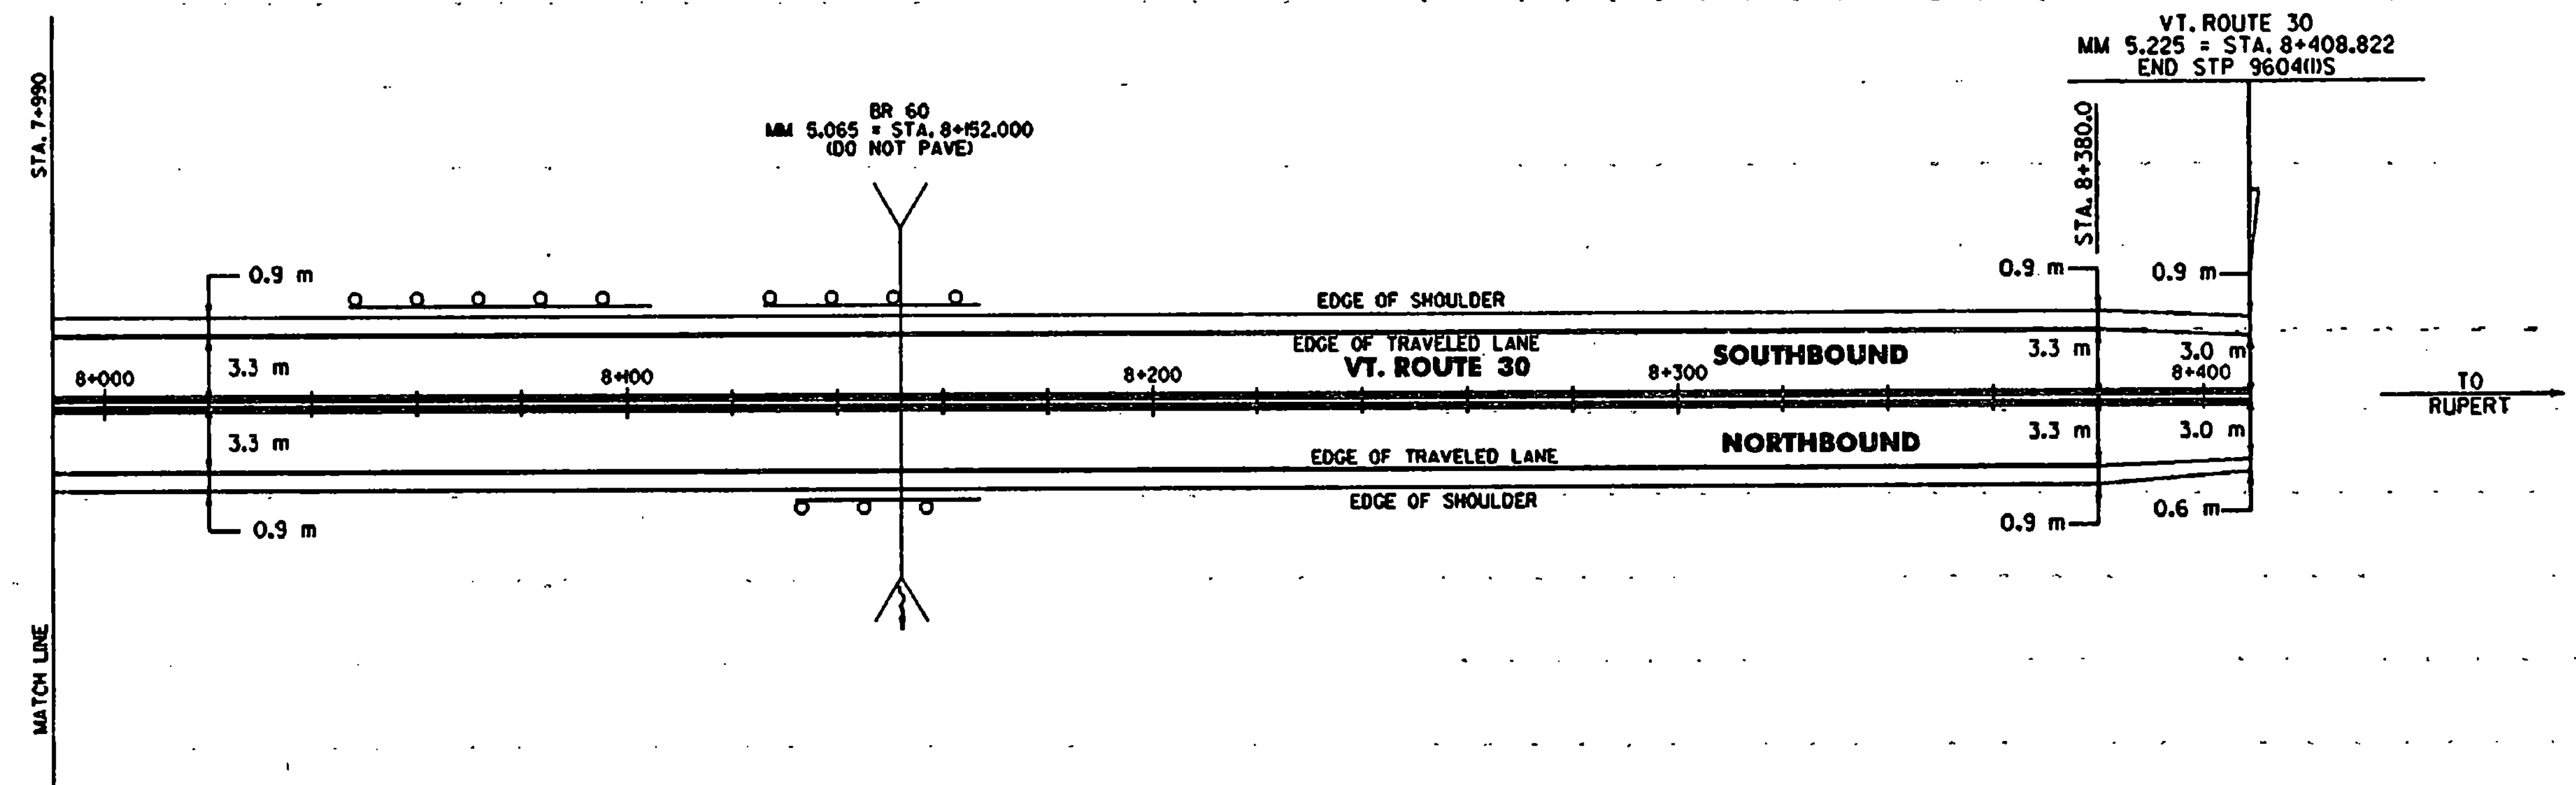

621.20 STEEL BEAM GUARDRAIL
 STA. 8+125.1 - STA. 8+129.5 LT (4.4 m)
 STA. 8+131.6 - STA. 8+136.0 RT (4.4 m)

621.20 STEEL BEAM GUARDRAIL W/2.4' m POSTS (MOD.)
 STA. 8+046.3 - STA. 8+104.5 LT (58.2 m)

621.60 ANCHOR FOR STEEL BEAM-RAIL
 STA. 8+048.8 LT
 STA. 8+102.0 LT
 STA. 8+127.6 LT
 STA. 8+134J RT

621.76 REPLACE GUARDRAIL POST ASSEMBLY
 STA. 8+157.0 - STA. 8+170.0 RT (2 EA)

621.77 REPLACE GUARDRAIL BEAM UNIT
 STA. 8+157.0 - STA. 8+170.0 RT (1EA)

621.8 REMOVAL AND DISPOSAL OF GUIDEPOSTS
 STA. 8+248.0 LT (1EA)

621.80 REMOVAL AND DISPOSAL OF GUARDRAIL
 STA. 8+047.0 - STA. 8+104.5 LT (57.5 m)
 STA. 8+125.1 - STA. 8+129.5 LT (4.4 m)
 STA. 8+131.6 - STA. 8+136.0 RT (4.4 m)

DATUM
 VERTICAL N/A
 HORIZONTAL N/A

PAVING PROJECT LAYOUT	SURVEYED BY	N/A	DATE	N/A
	DRAWN BY	E.C.D.	DATE	11/97
	SQUAD LEADER	T.P.K.		
	DESIGN FILE NO.	/pave/95b022/pb022.dgn		
	TEAM FILE	pb02208.1	DATE PLOTTED	20-JAN-1998
PROJ. NAME	DORSET			
PROJ. NO.	STP 960411S			
SHEET	39 OF 43	SHEETS		

: Sheet Number: 39