




FILE NAME = V:\Projects\2007\2076\CA00\1\31\DETOUTR\290c092.pr0_06_13.dgn
 DATE/TIME = 6/20/2011
 USER = 3086

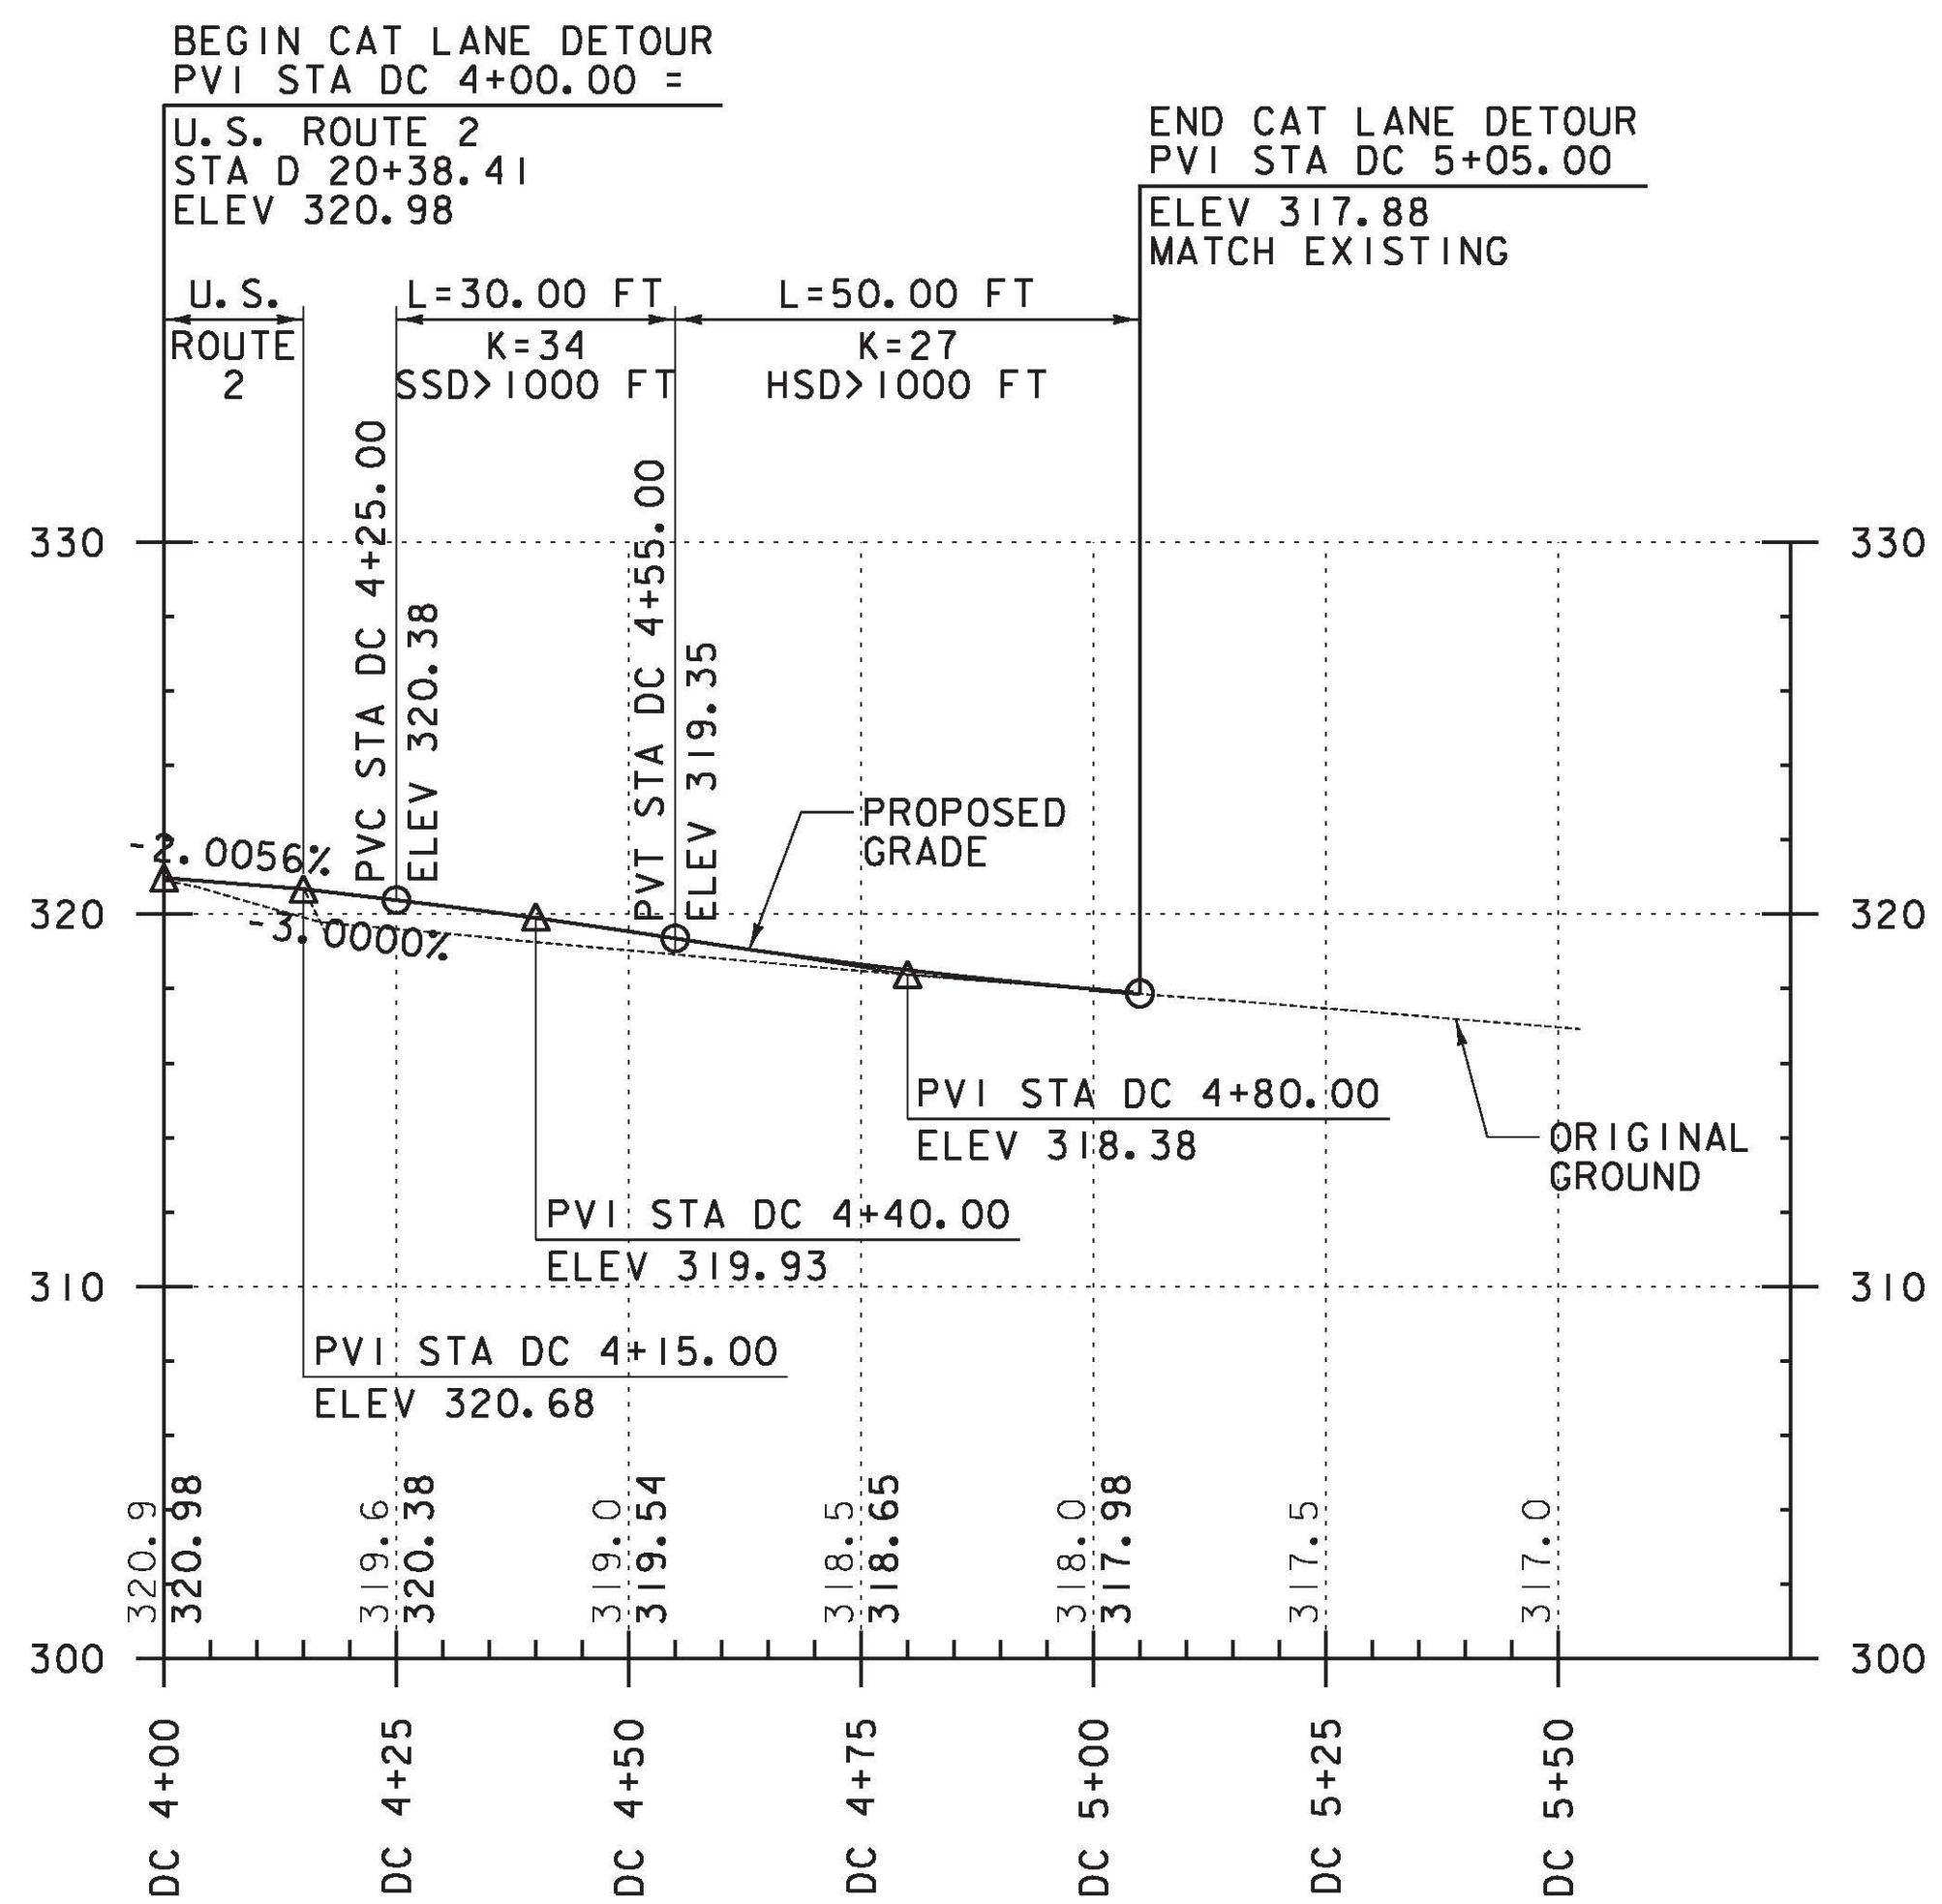

CAT LANE DETOUR

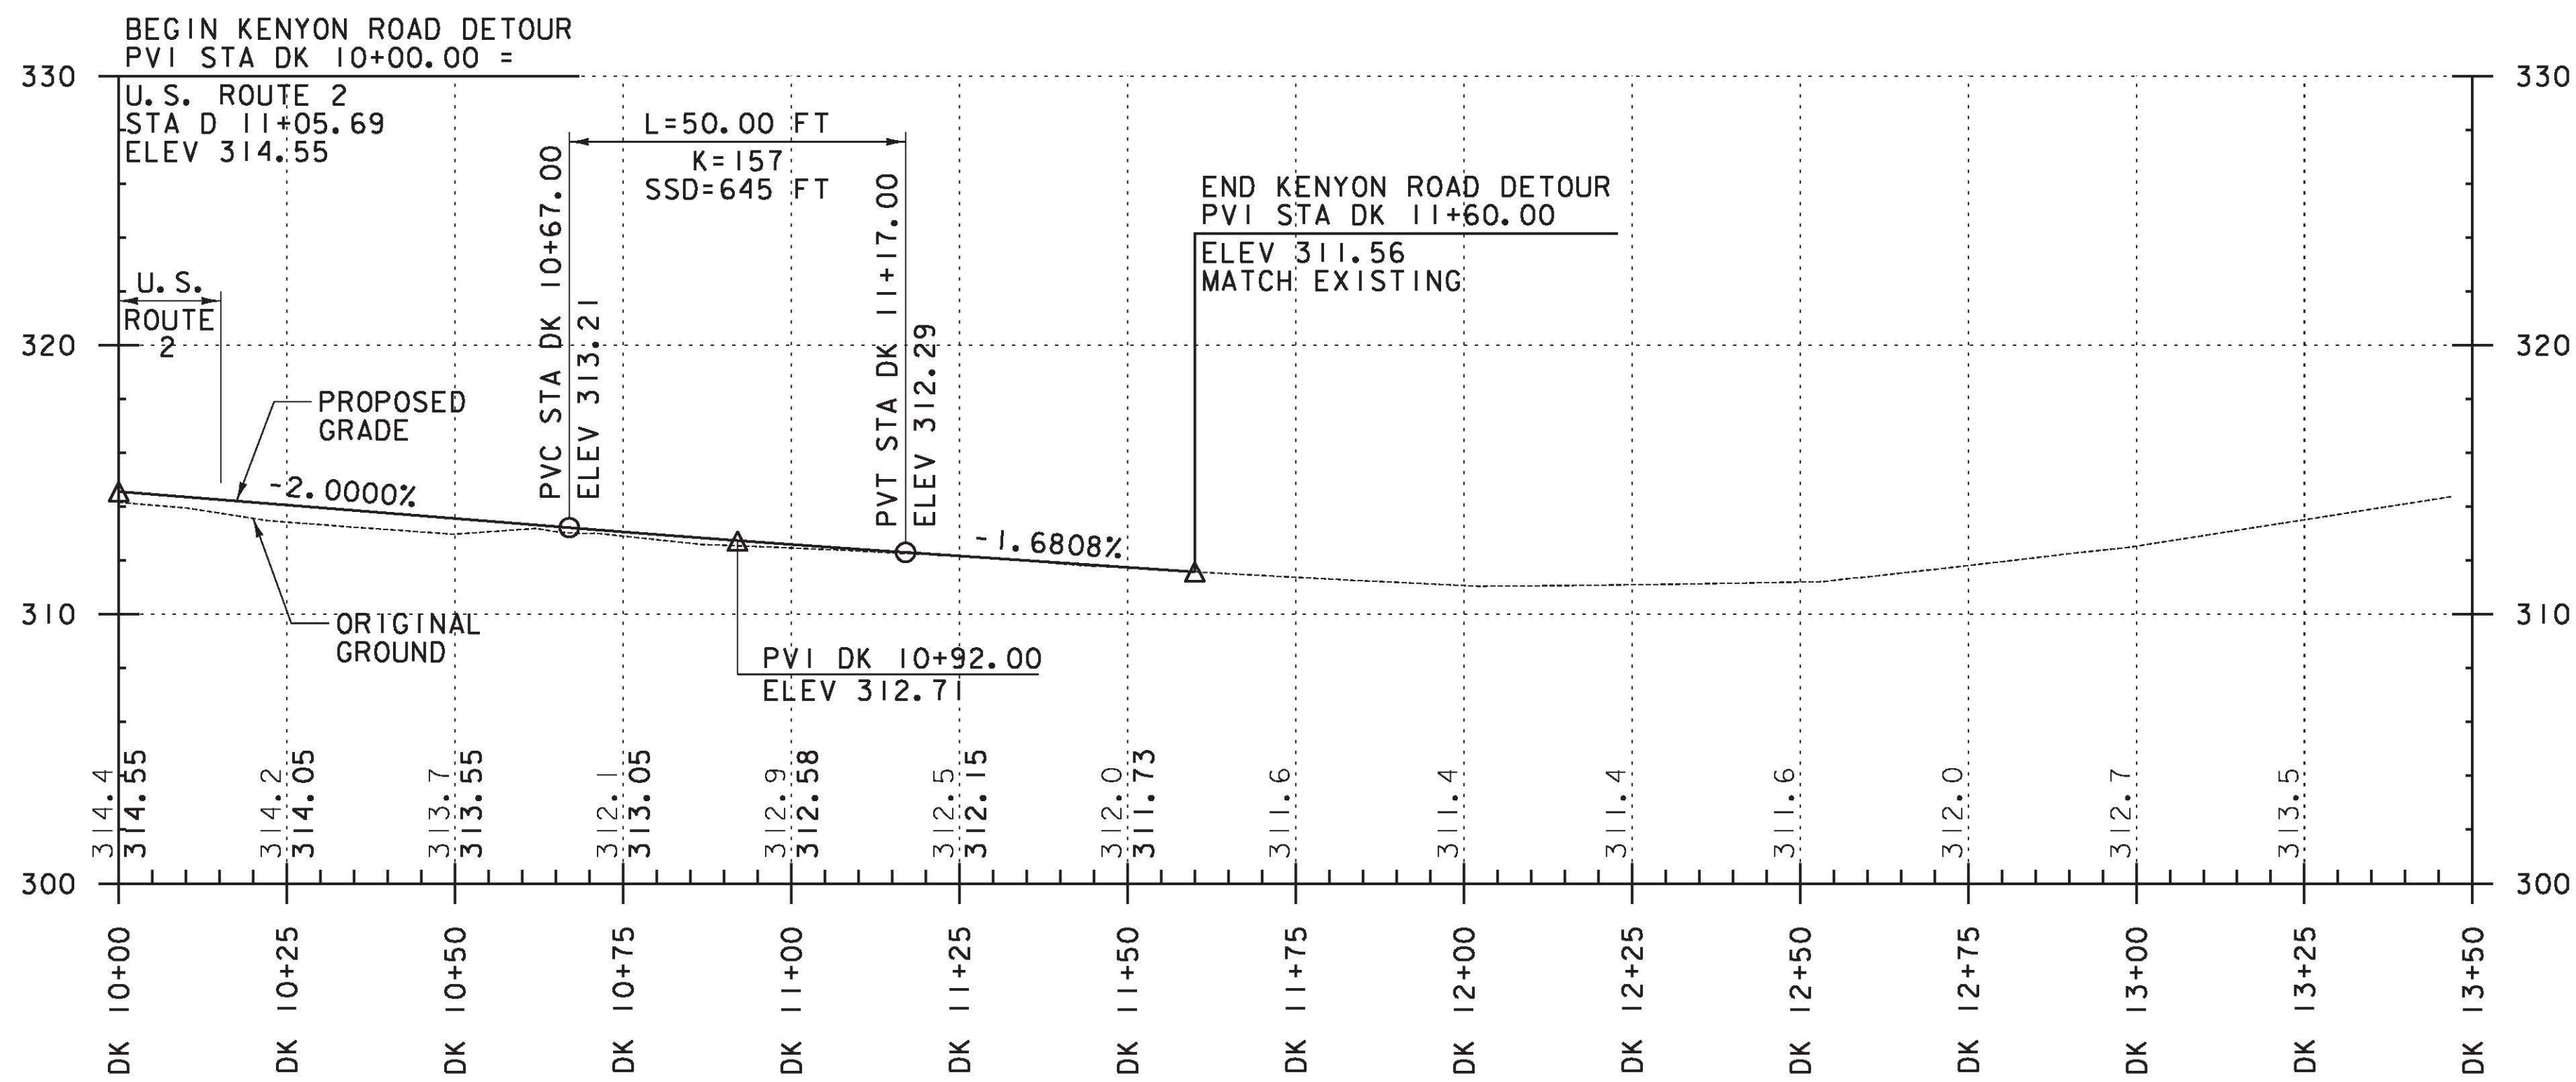

KENYON ROAD DETOUR

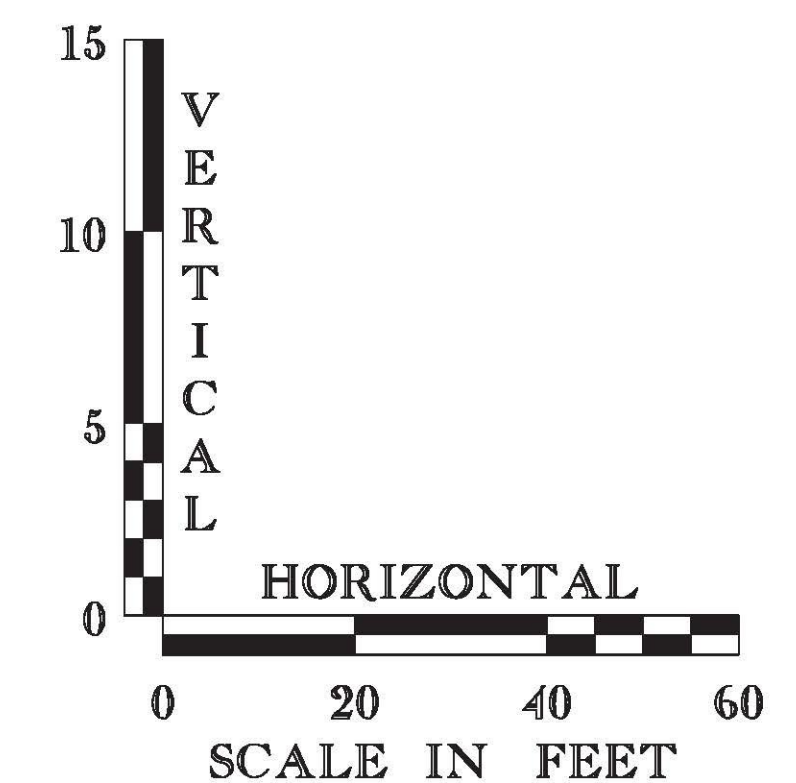

PROFILE SHEET #6

PROJECT NAME: RICHMOND	PLOT DATE: 6/20/2011
PROJECT NUMBER: STP-RS 0284(III)	DRAWN BY: C.A.K.
FILE NAME: 290c092.pr0_06_13.dgn	CHECKED BY: D.E.G.
PROJECT LEADER: D.E.G.	SHEET 14 OF 29
DESIGNED BY: B.T.H.	
DWG. NO.: PR-6	