




FILE NAME = V:\P\Projects\AM\K2\22076\CAOD\INSTN\B5 1-131 DETOUR\X90c092\_xsl13.dgn  
 DATE/TIME = 6/17/2011  
 USER = 3086

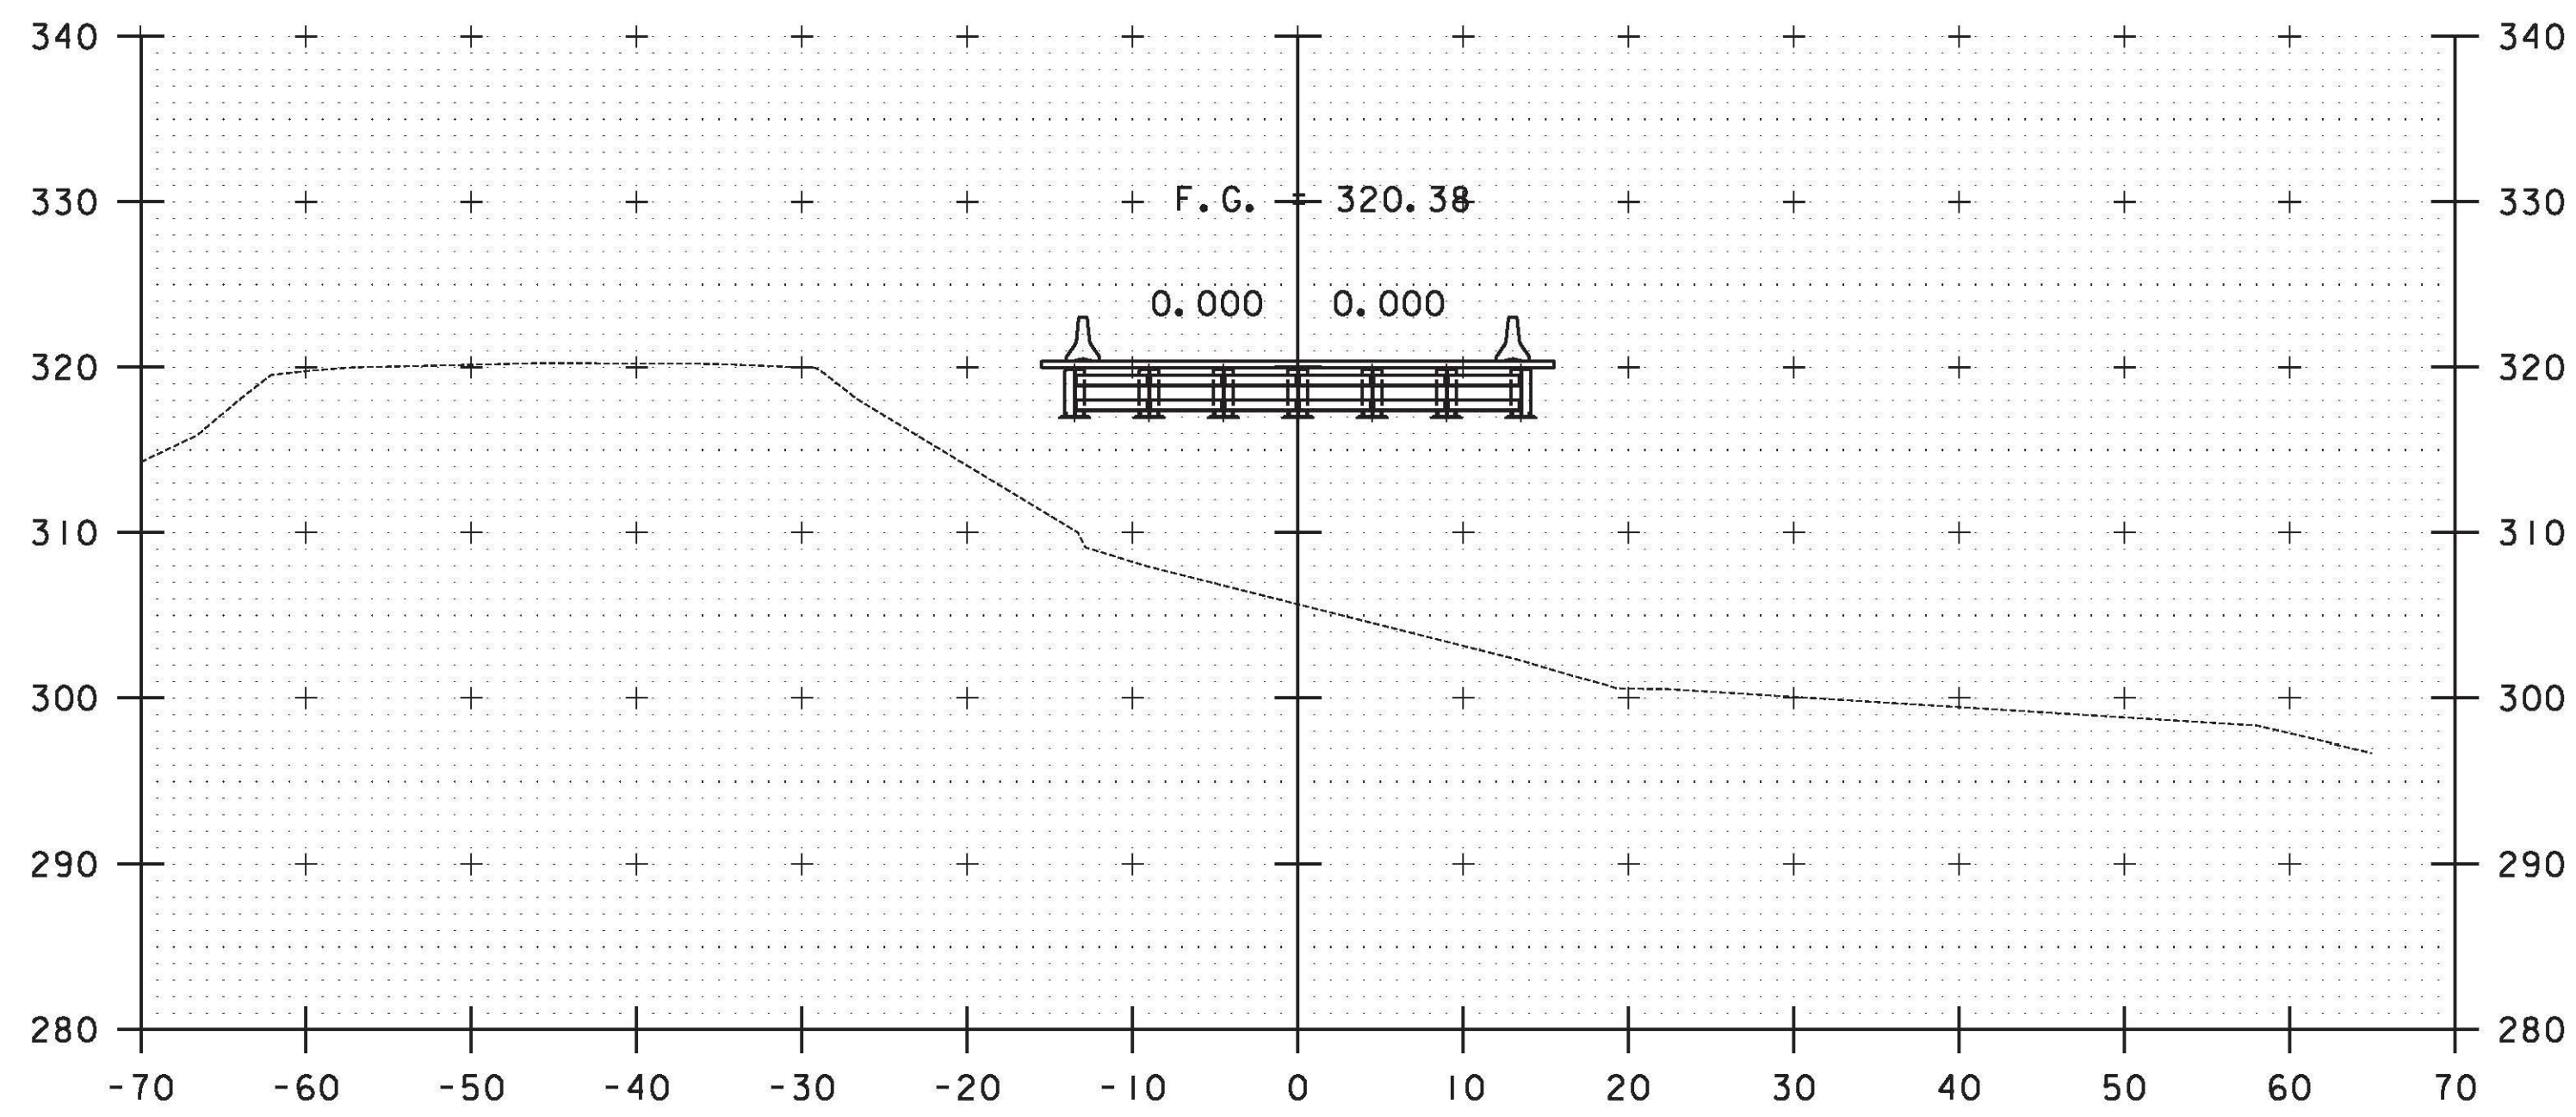


D 17+50

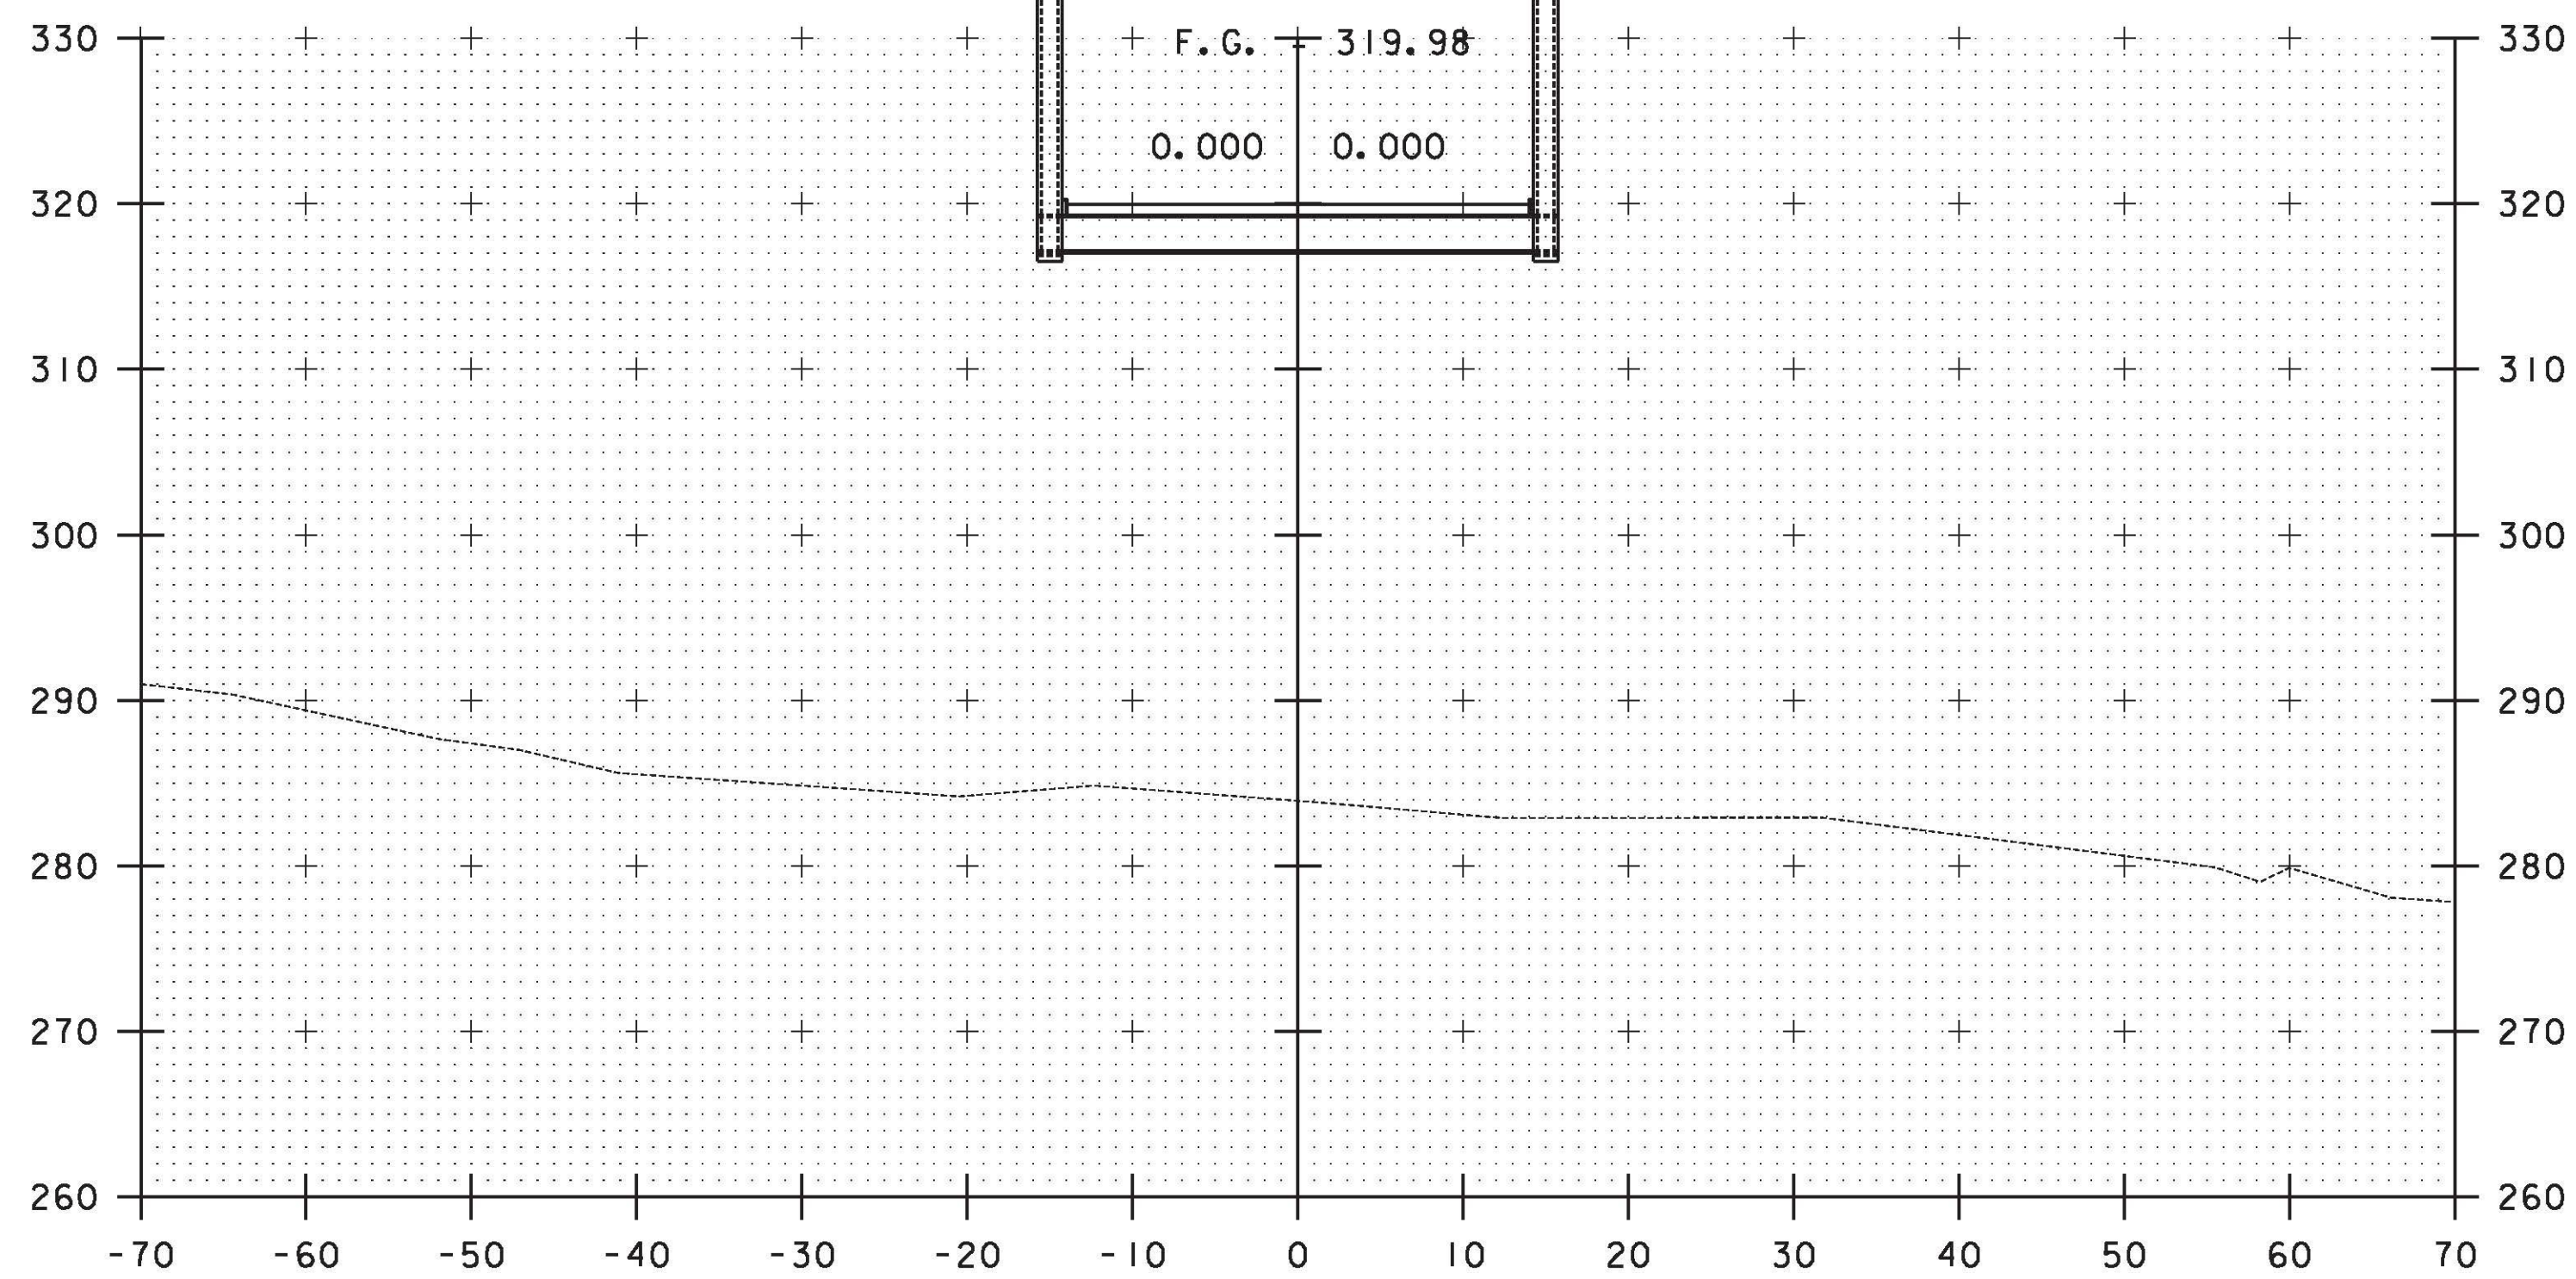


D 17+00

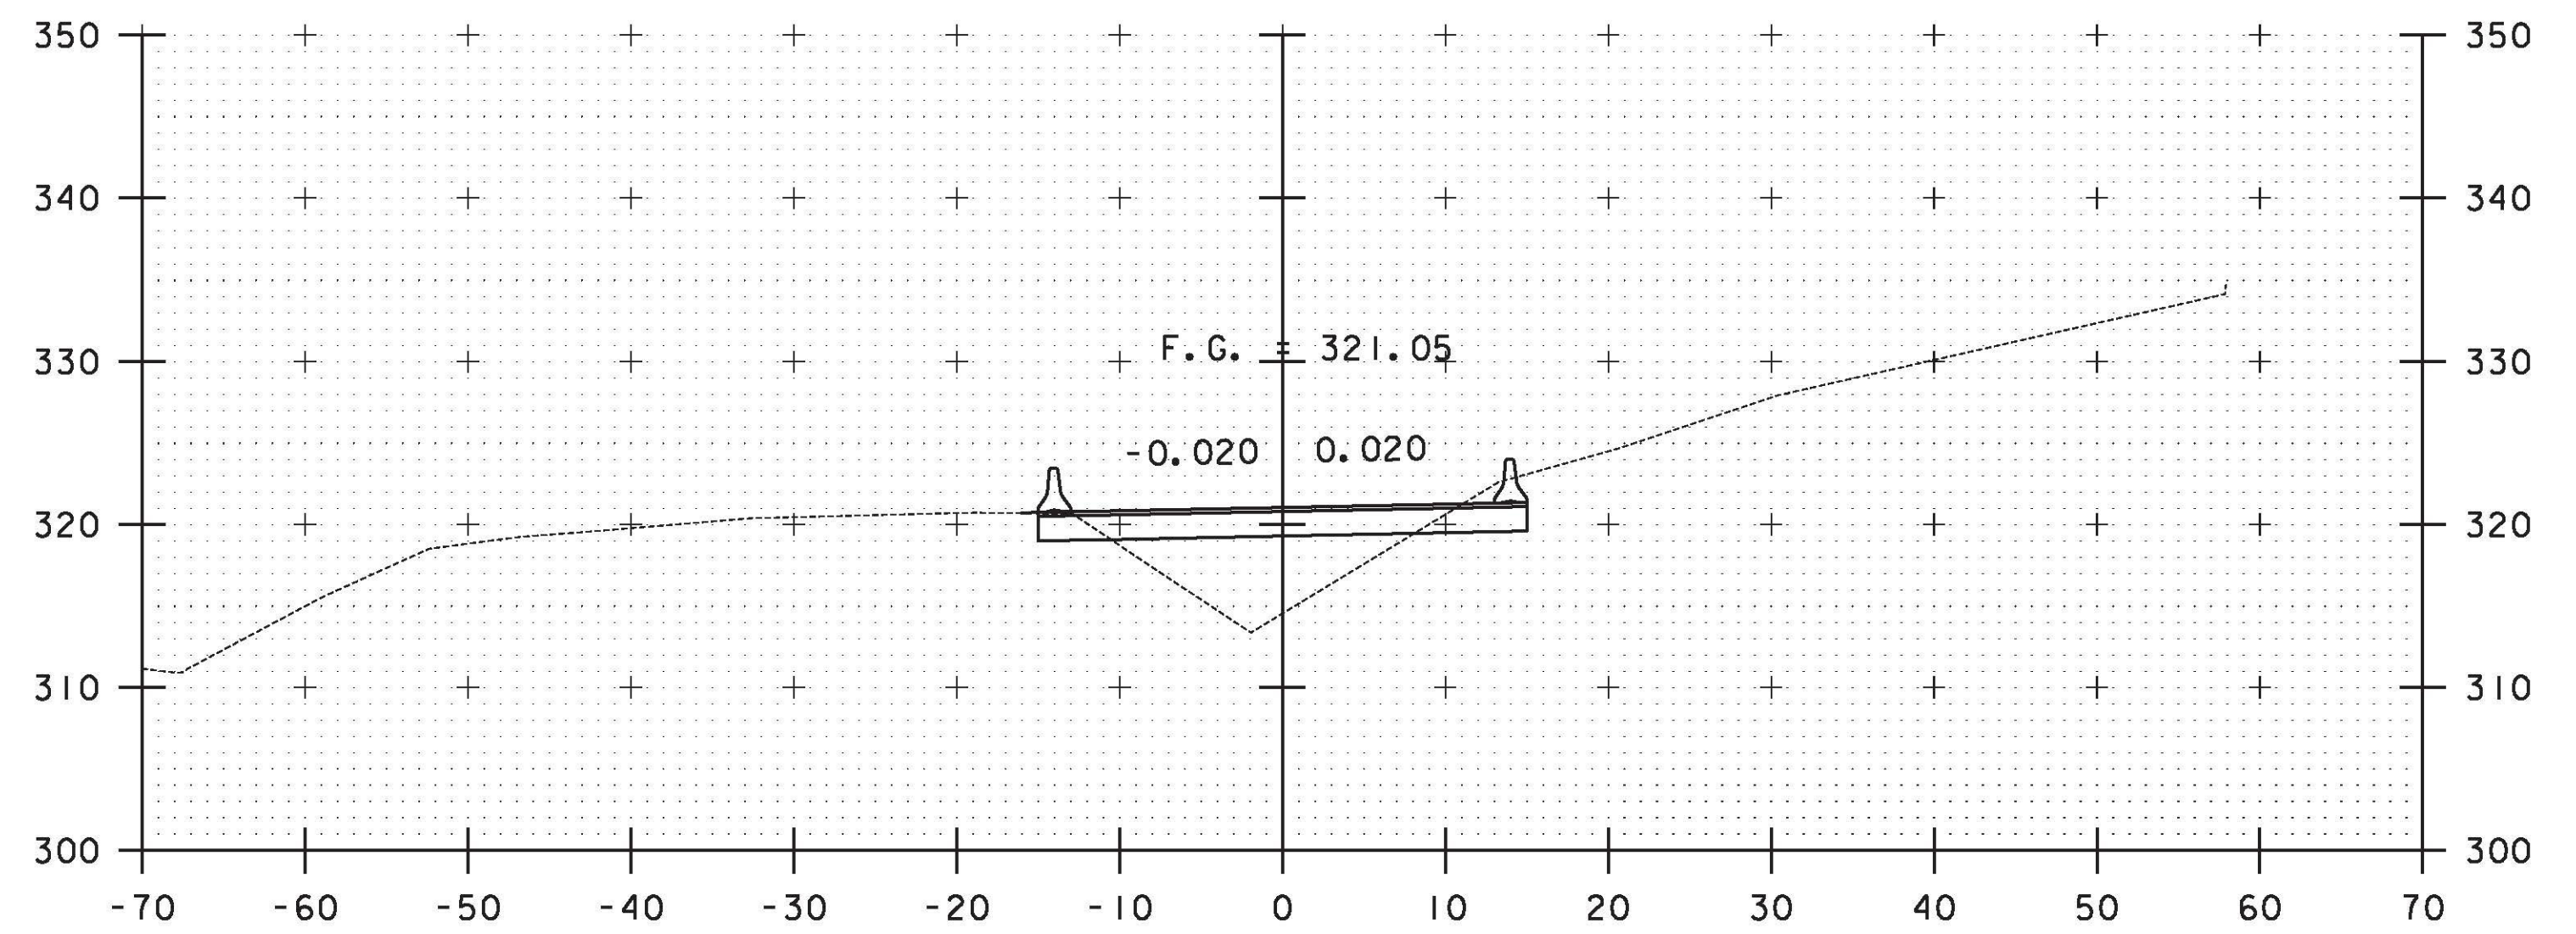

D 18+50

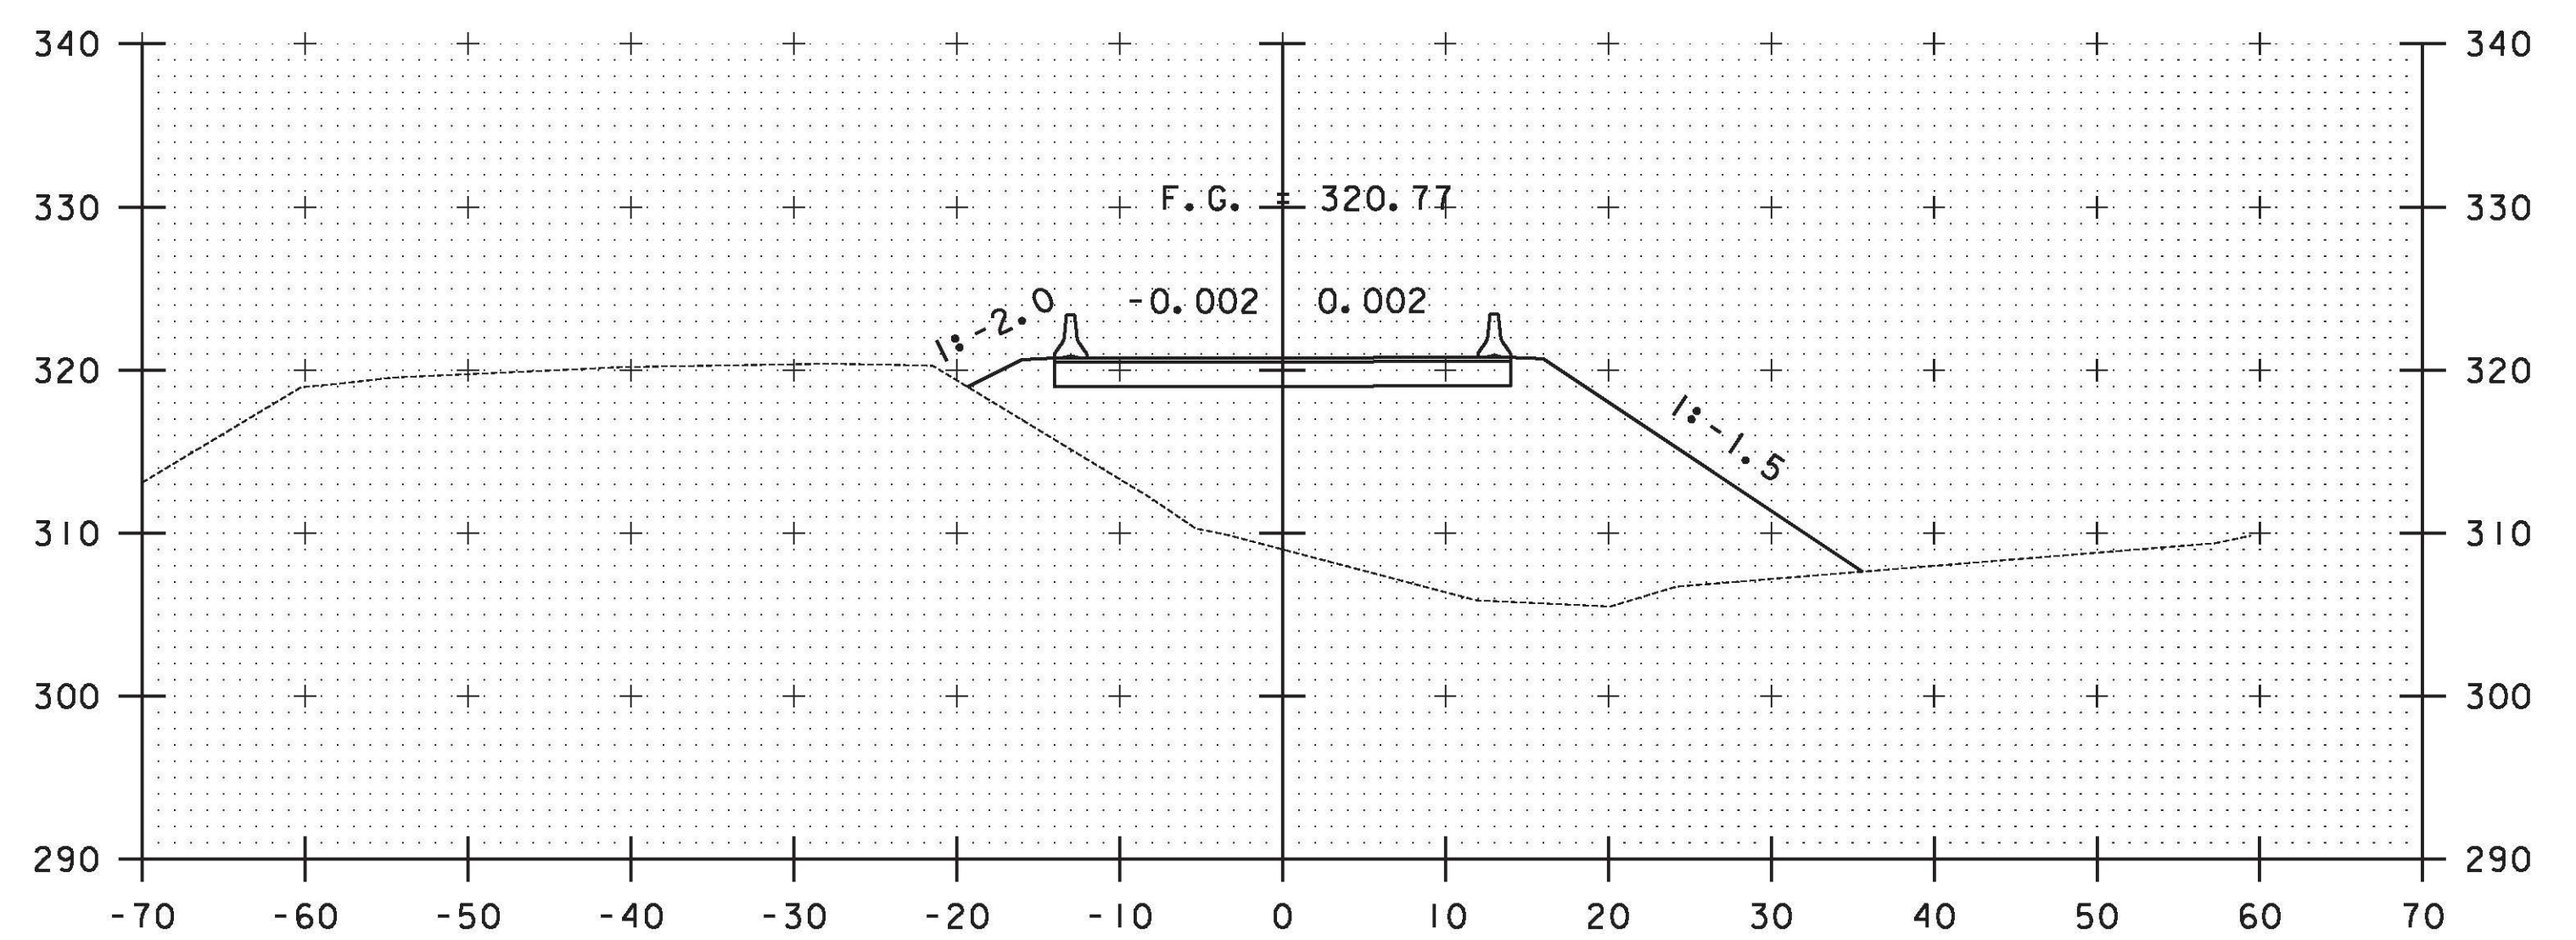

D 18+00

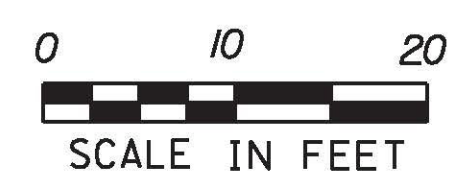

**CROSS SECTIONS SHEET #5**

PROJECT NAME: RICHMOND  
 PROJECT NUMBER: STP-RS 0284(III)  
 FILE NAME: z90c092\_XSL13.dgn  
 PROJECT LEADER: D.E.G.  
 DESIGNED BY: B.T.H.  
 DWG. NO.: XS-5

PLOT DATE: 6/17/2011  
 DRAWN BY: C.A.K.  
 CHECKED BY: D.E.G.  
 SHEET 24 OF 29