



ISOMETRIC VIEW

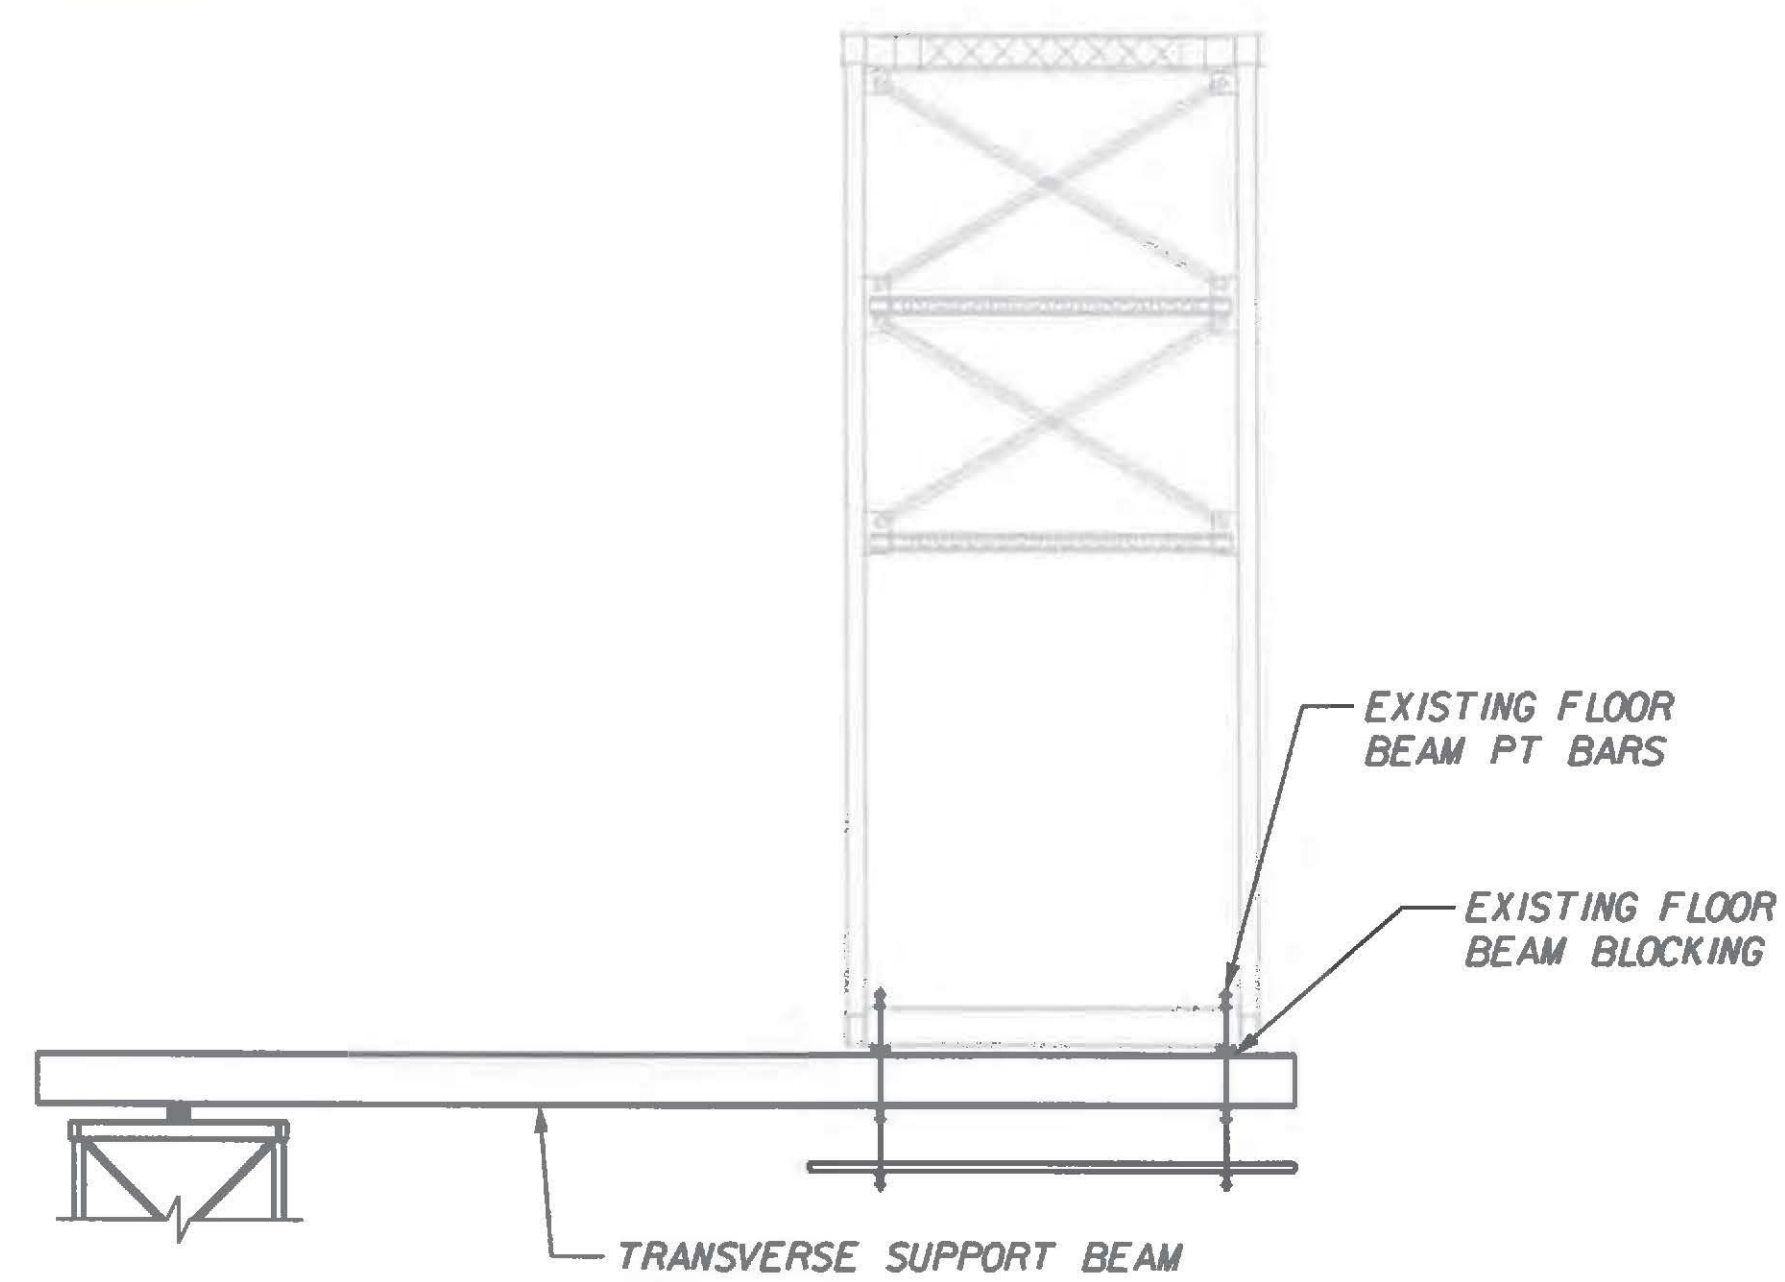

END VIEW

**STAGE 9a**

- A. INSTALL LOWER TRANSVERSE SUPPORT BEAMS 2 & 3.
- 1. INSTALL BLOCKING BENEATH EXISTING FLOOR BEAMS AND TENSION 1" DIAMETER PT BARS TO SPECIFIED TENSION.
- B. INSTALL LOWER TRANSVERSE SUPPORT BEAMS 1 & 4 AS PER BEAMS 2 & 3.

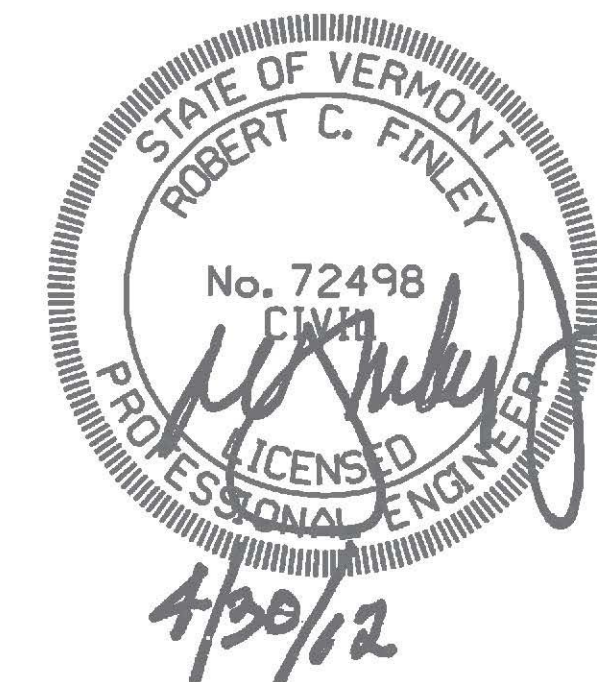

Revision	Drawn By	Date	Description	Revision	Drawn By	Date	Description	Drawn By:	Name	Date	Projects	Title	Sheet No.		
1	JLB	04/25/12	Removed Mabey Truss.					DAL	DAL	01/12	1589 Metropolitan Blvd. Tallahassee, FL 32308 850-894-1600 Fax: 850-894-1614 <b>FINEY</b> Engineering Group, Inc.	<b>RICHMOND TRUSS WIDENING</b> STATE OF VERMONT AGENCY OF TRANSPORTATION CHITTENDEN COUNTY U.S. ROUTE 2 BRIDGE NO. 24	<b>CONSTRUCTION MANUAL</b> <b>CONSTRUCTION SEQUENCE (4 OF 22)</b>	CM-07	
							RAA	RAA	12/11						
							JMP	JMP	12/11						