

646.611 TEMPORARY 4 INCH YELLOW LINE, TYPE II TAPE
 RICHMOND:
 STA BD 50+00.00 TO STA BD 51+00.82 DOUBLE SOLID C/L
 STA BD 52+94.69 TO STA BD 53+66.86 DOUBLE SOLID C/L

646.86 PAVEMENT MARKING MASK
 RICHMOND:
 STA 28+00.00 TO STA 28+99.69 C/L
 STA 28+00.00 TO STA 29+36.46 LT
 STA 30+61.24 TO STA D 9+43.77 LT
 STA 30+96.32 TO STA D 9+43.77 C/L

2
 CONANT, DAVID L. & DEBORAH P. - LESSORS;
 CONANT'S RIVERSIDE FARMS, LLC - LESSEE

W8-12
 48" x 48"
 BLACK ON ORANGE

W24-IR
 48" x 48"
 BLACK ON ORANGE


W13-IP
 24" x 24"
 BLACK ON ORANGE

W8-3
 48" x 48"
 BLACK ON ORANGE

U.S. ROUTE 2
 STA 28+00.00 =
 BOX CULVERT DETOUR
 STA BD 50+00.00

INSTALL PROPOSED BOX CULVERT
 BENEATH U.S. ROUTE 2 USING BOX
 CULVERT DETOUR

REMOVE, STORE AND RESET
 TEMPORARY CONCRETE
 BARRIER (SEE NOTE 3)

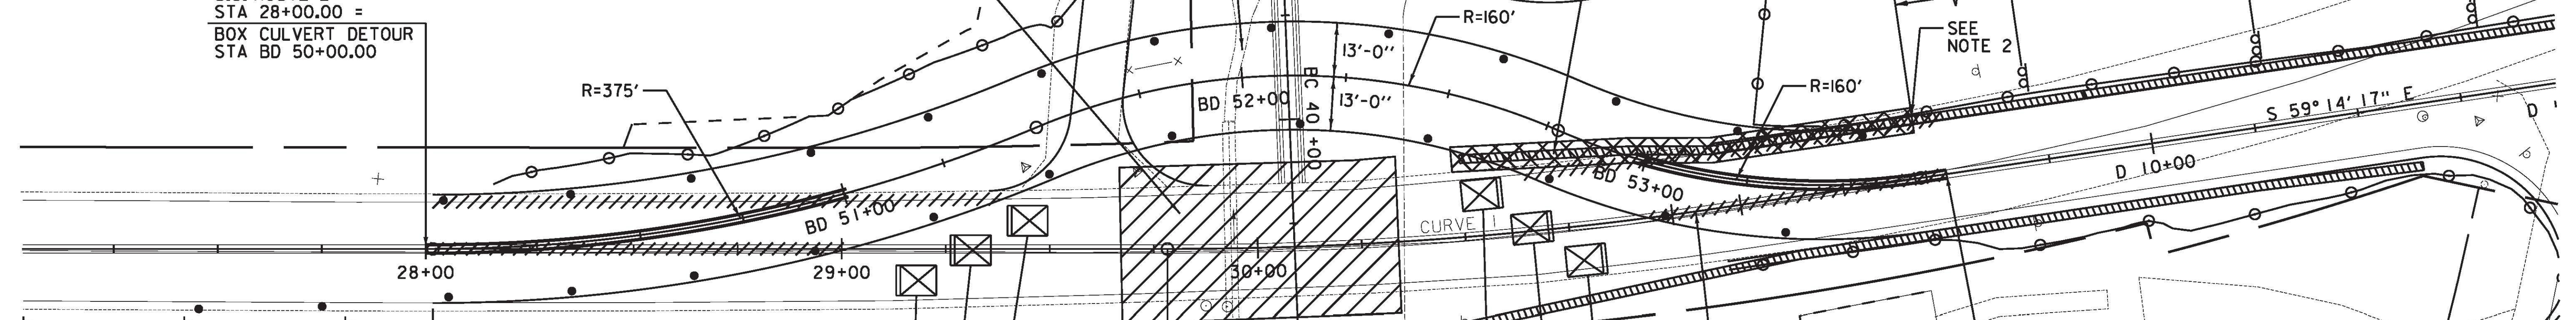

BOX CULVERT DETOUR
 STA BD 53+66.86 =
 U.S. ROUTE 2 DETOUR
 STA D 9+43.77

U.S. ROUTE 2
 STA 31+11.54 =
 U.S. ROUTE 2 DETOUR NOTES:

1. ALL CONSTRUCTION ZONE LONGITUDINAL DROP OFFS SHALL BE PROTECTED IN ACCORDANCE WITH VTRANS' STANDARD E-108. ALL PROTECTION WORK IS BASED ON THE PROPOSED EXCAVATION WORK BEING COMPLETED USING CHANNELIZING DEVICES BECAUSE IT IS ANTICIPATED THAT WORK WILL BE COMPLETED USING SHORT TERM (ONE-DAY) OPERATIONS. SPECIFICALLY, ANY EXCAVATION WORK BEING PERFORMED WITHIN THE CLEAR ZONE WILL EITHER BE BACK FILLED OR PLATED TO ELIMINATE THE ADVERSE SLOPE AT THE COMPLETION OF EACH WORK DAY. IT IS ANTICIPATED THAT TRAFFIC WILL ONLY UTILIZE THE BOX CULVERT DETOUR FOR SHORT TERM (ONE-DAY) OPERATIONS.
2. THE TEMPORARY CONCRETE BARRIER SHALL BE FLARED 2 FEET FROM THE EDGE OF SHOULDER OVER 30 FEET.
3. TEMPORARY CONCRETE BARRIER SHALL BE REMOVED, STORED AND RESET WHEN THE DETOUR IS NO LONGER IN USE.
4. EXISTING SILT FENCE AND PDF TO BE RELOCATED TO THE BOX CULVERT TOE OF SLOPE.
5. THE BOX CULVERT DETOUR SHALL BE REMOVED AND TRAFFIC SHALL BE RESTORED ON U.S. ROUTE 2 WHEN THE BOX CULVERT INSTALLATION IS COMPLETE.

LEGEND	
SYMBOL	DESCRIPTION
	SIGN AND POST
	REFLECTORIZED DRUM (SEE NOTE 1)
	TYPE III BARRICADE (MOD.)
	TEMPORARY REMOVAL OF CONCRETE BARRIER AREA (SEE NOTE 3)
	WORK ZONE
	MASK EXISTING PAVEMENT MARKINGS

W1-8L
 24" x 30"
 BLACK ON ORANGE

R11-2
 48" x 30"
 BLACK ON WHITE

W1-6L
 48" x 24"
 BLACK ON ORANGE

W1-8L
 24" x 30"
 BLACK ON ORANGE


W1-8R
 24" x 30"
 BLACK ON ORANGE

W1-8R
 24" x 30"
 BLACK ON ORANGE

R11-2
 48" x 30"
 BLACK ON WHITE

W1-6R
 48" x 24"
 BLACK ON ORANGE

2
 CONANT, DAVID L. & DEBORAH P. - LESSORS;
 CONANT'S RIVERSIDE FARMS, LLC - LESSEE

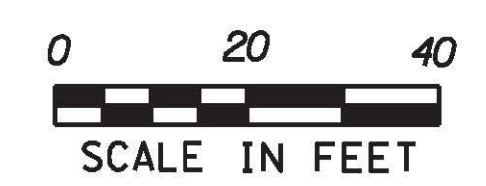

**BOX CULVERT
 TEMPORARY
 DETOUR
 STAGE 3**

PROJECT NAME: RICHMOND
 PROJECT NUMBER: STP-RS 0284(III)
 FILE NAME: z90c092_def_01.dgn
 PROJECT LEADER: D.E.G.
 DESIGNED BY: B.T.H.
 DWG. NO.: BDT-3

PLOT DATE: 10/22/2012
 DRAWN BY: C.A.K.
 CHECKED BY: D.E.G.
 SHEET 7 OF 19

FILE NAME: V:\P\objects\AM\K2\22076\CAOD\INST\BRIDGE WORK\WBS 11-161 BRIDGE DESIGN\646.86.dwg
 DATE/TIME: 10/22/2012 10:22:28
 USER: 3066