




FILE NAME = I:\Projects\AM\K2\22076\CADD\INST\BRIDGE WORK\WB5 (1-16) BRIDGE DESIGN\96c092_xsec_02.dgn
 DATE/TIME = 10/16/2012
 USER = 3293

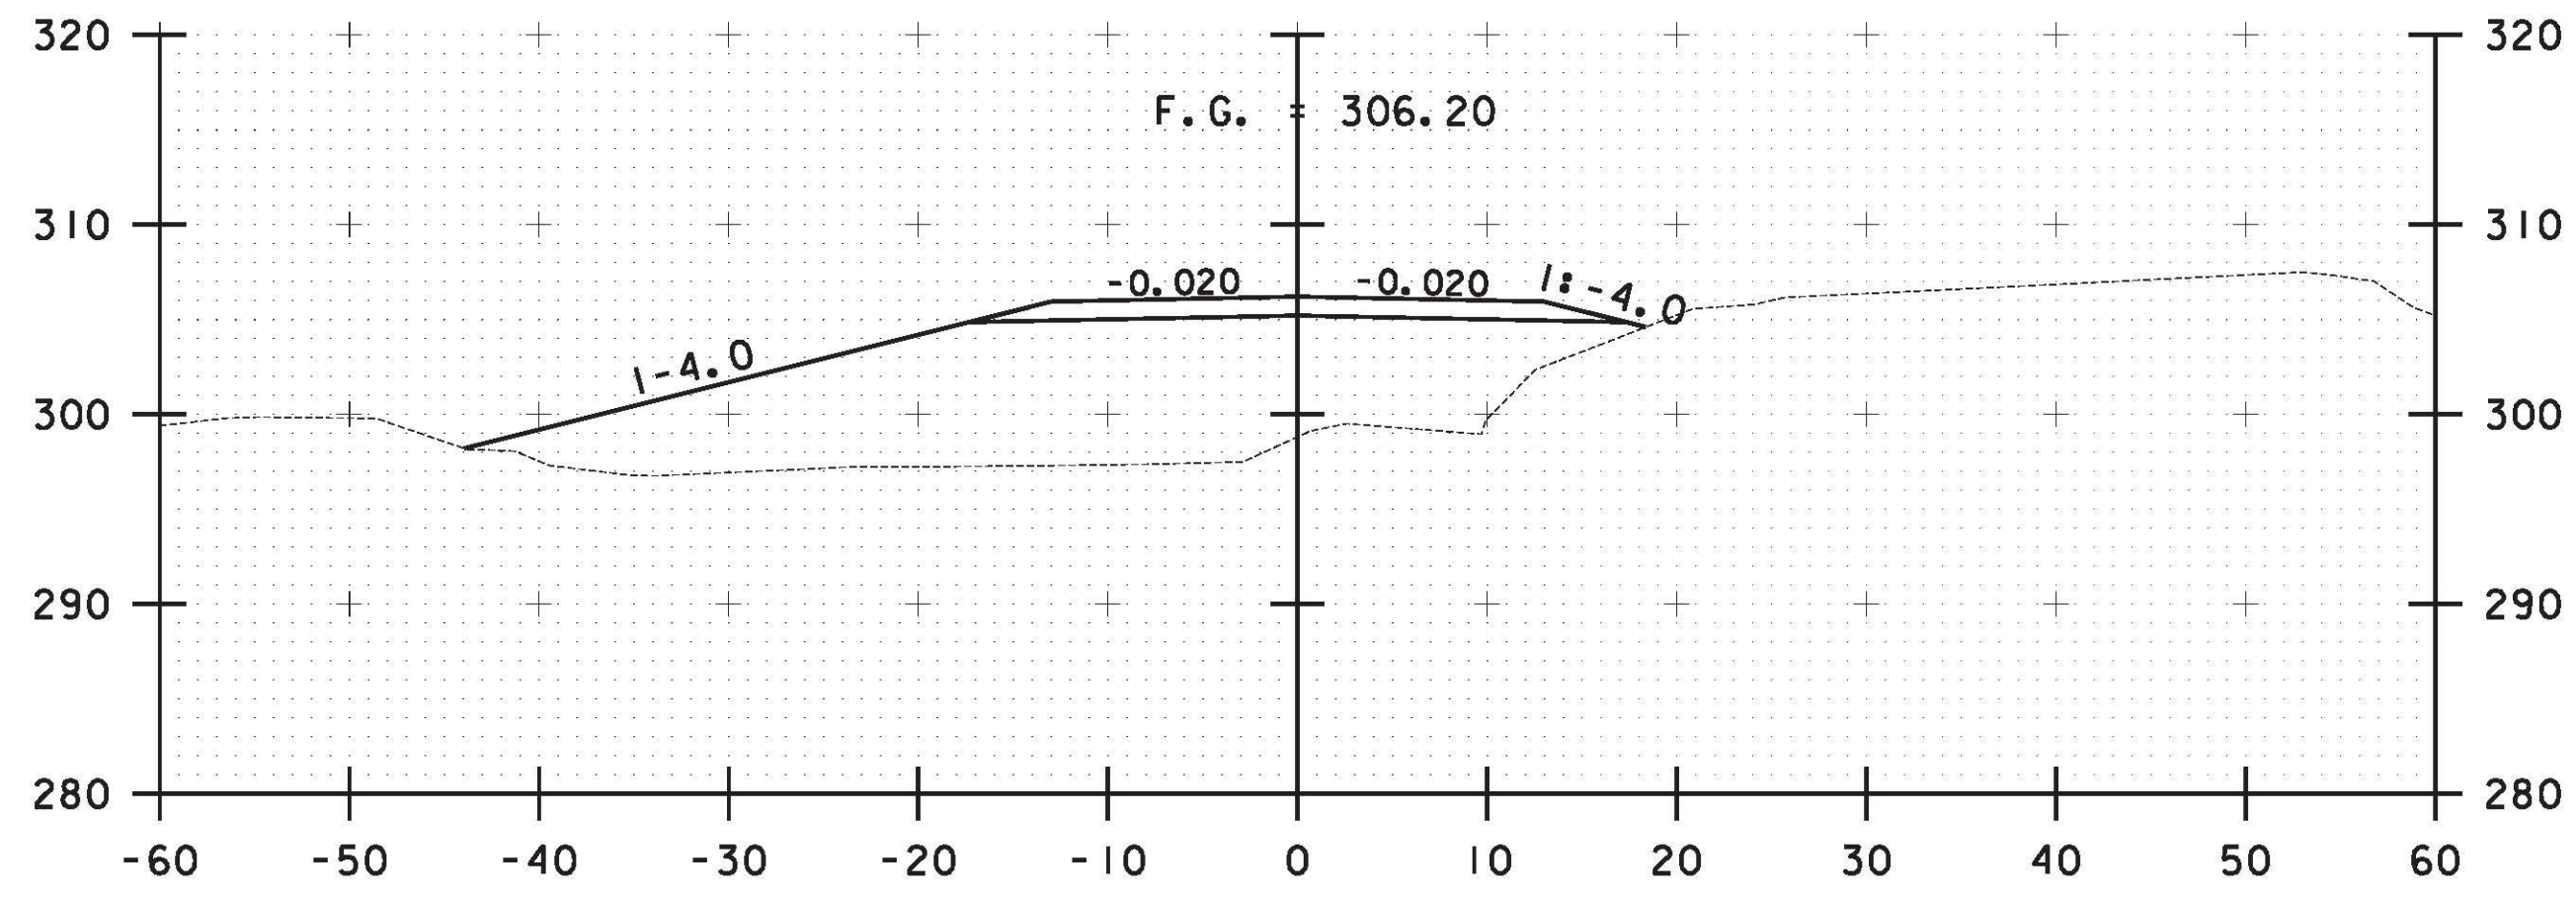


BD 52+00

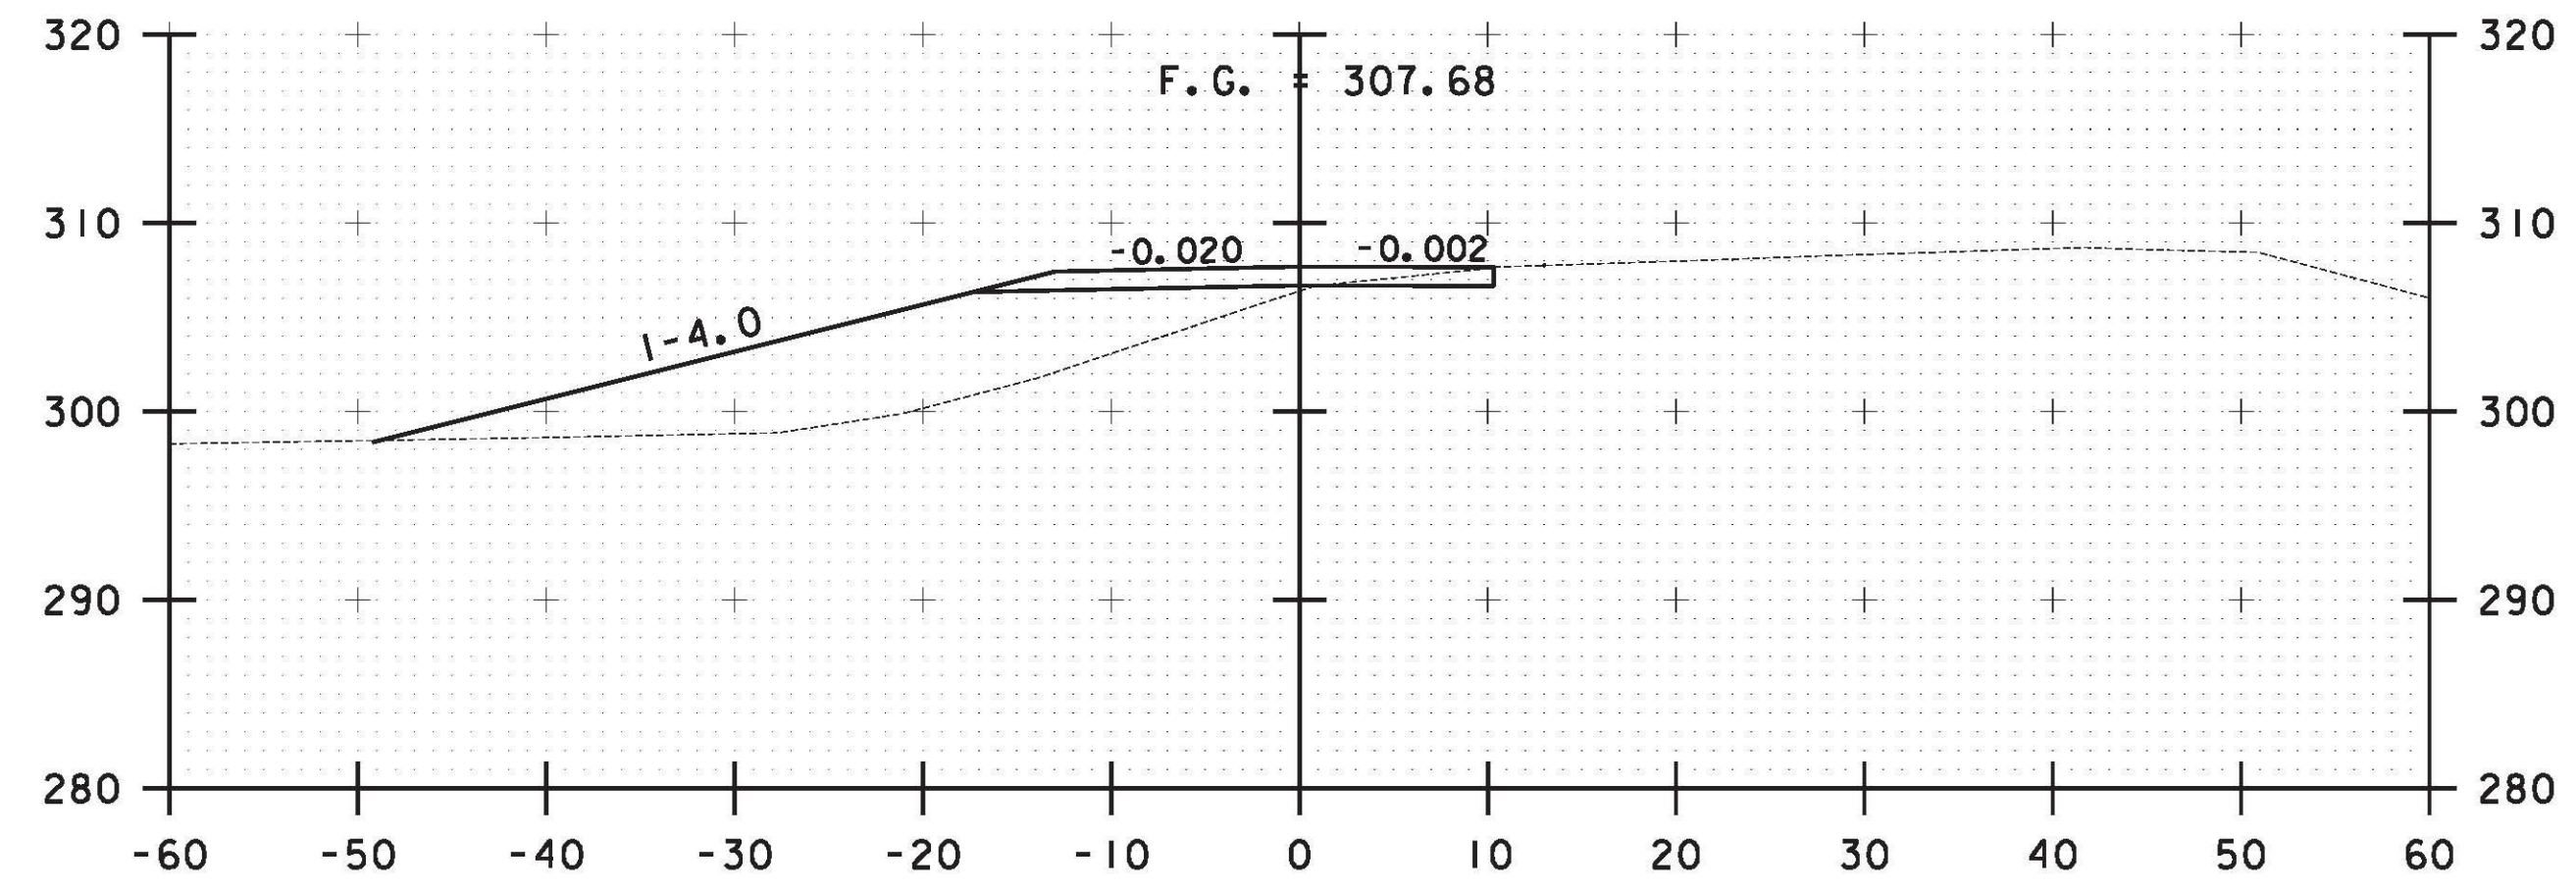


BD 52+75

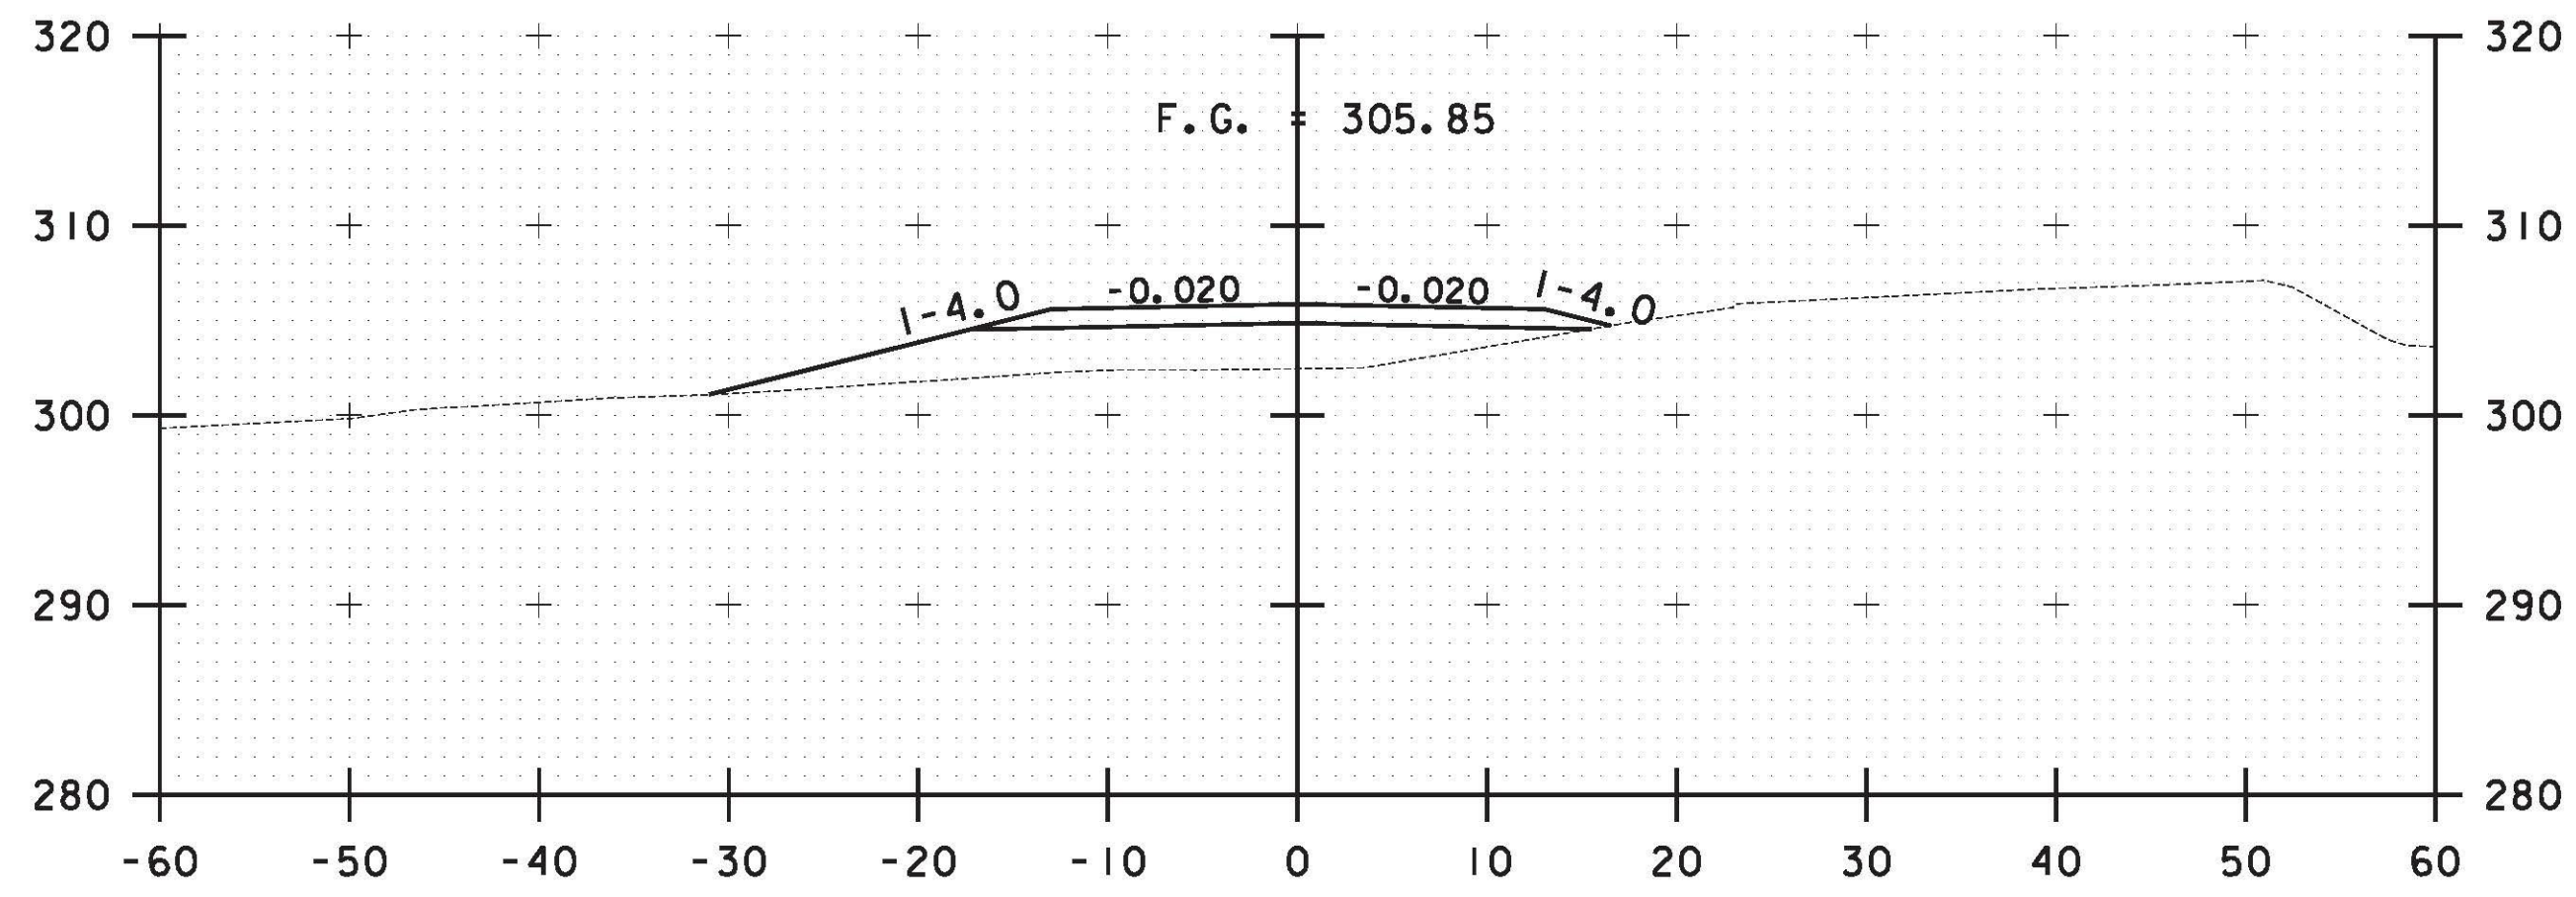


BD 51+75

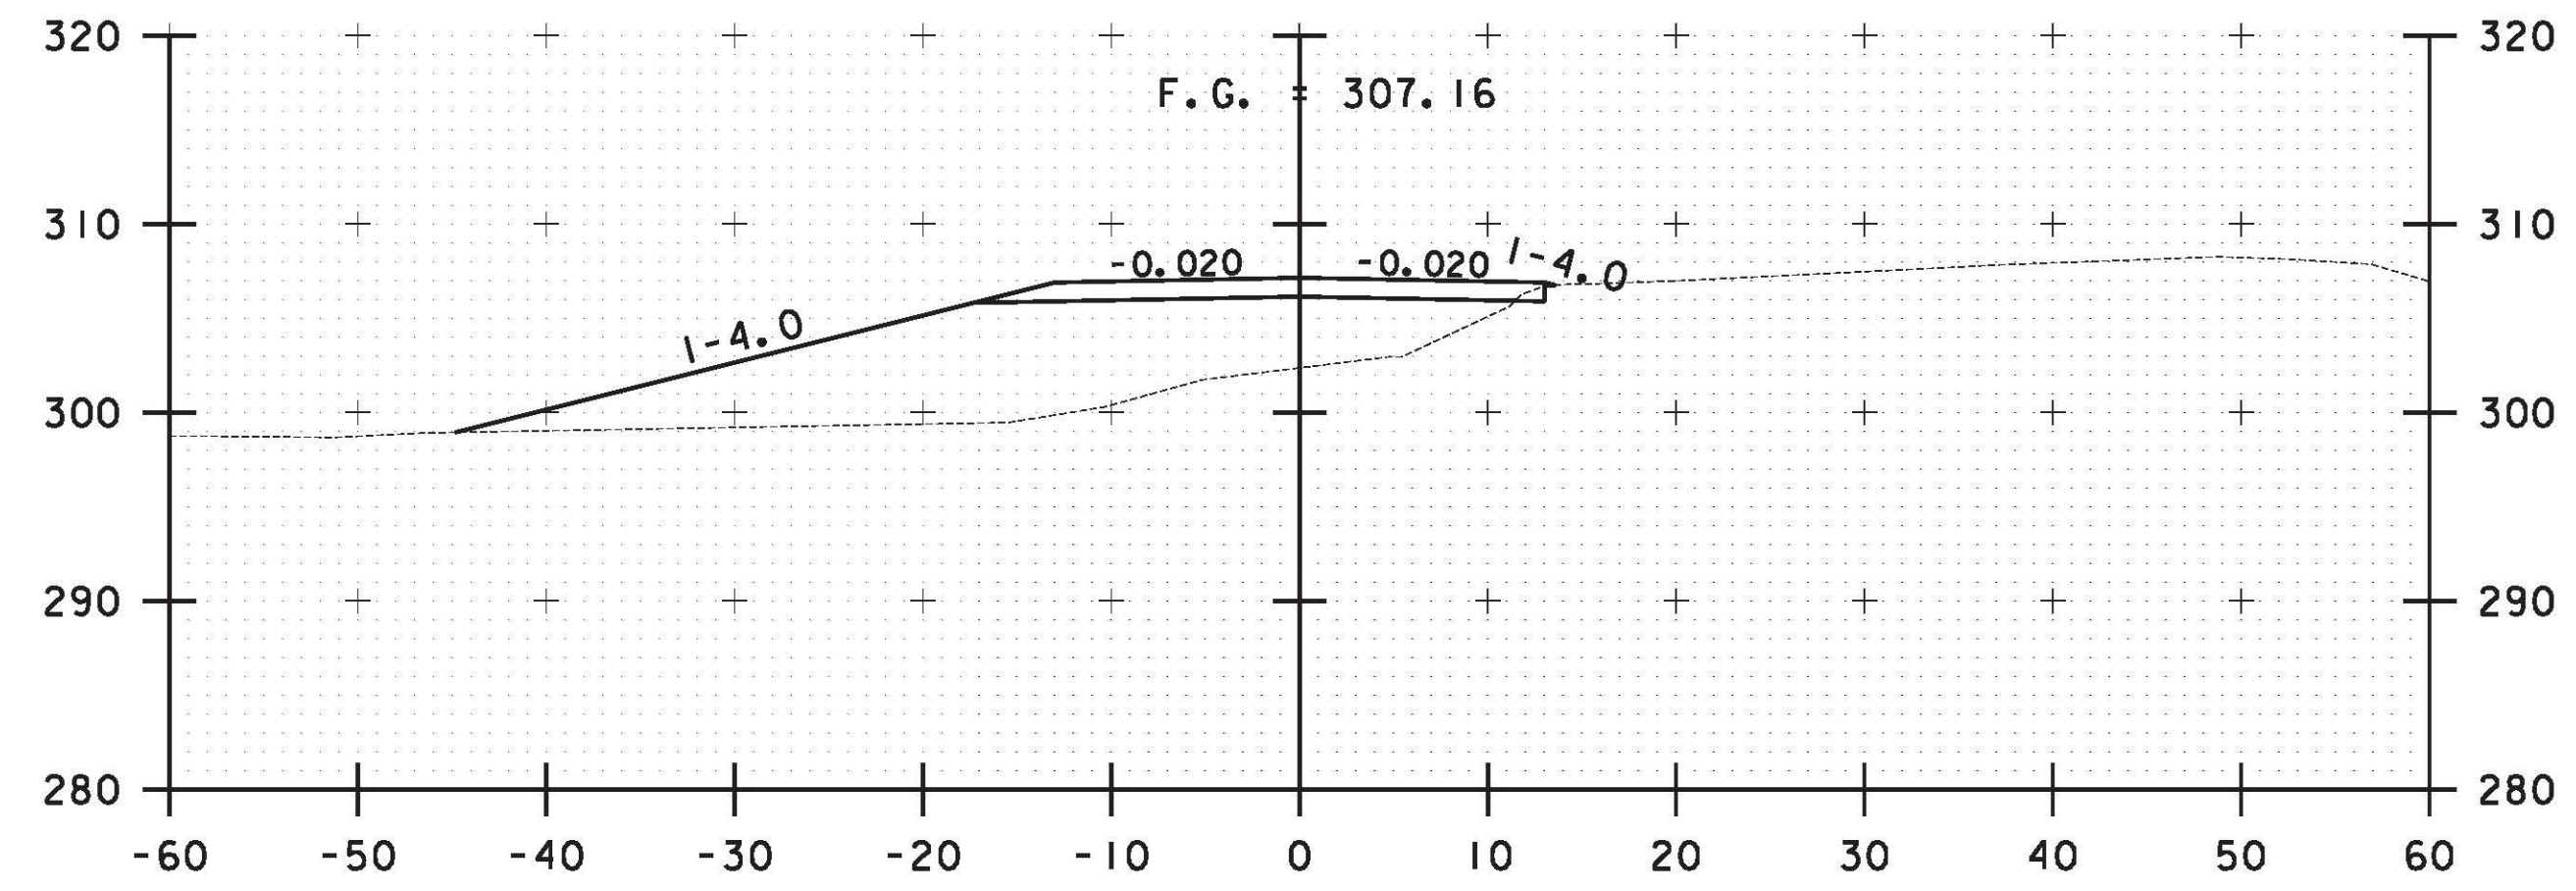


BD 52+50

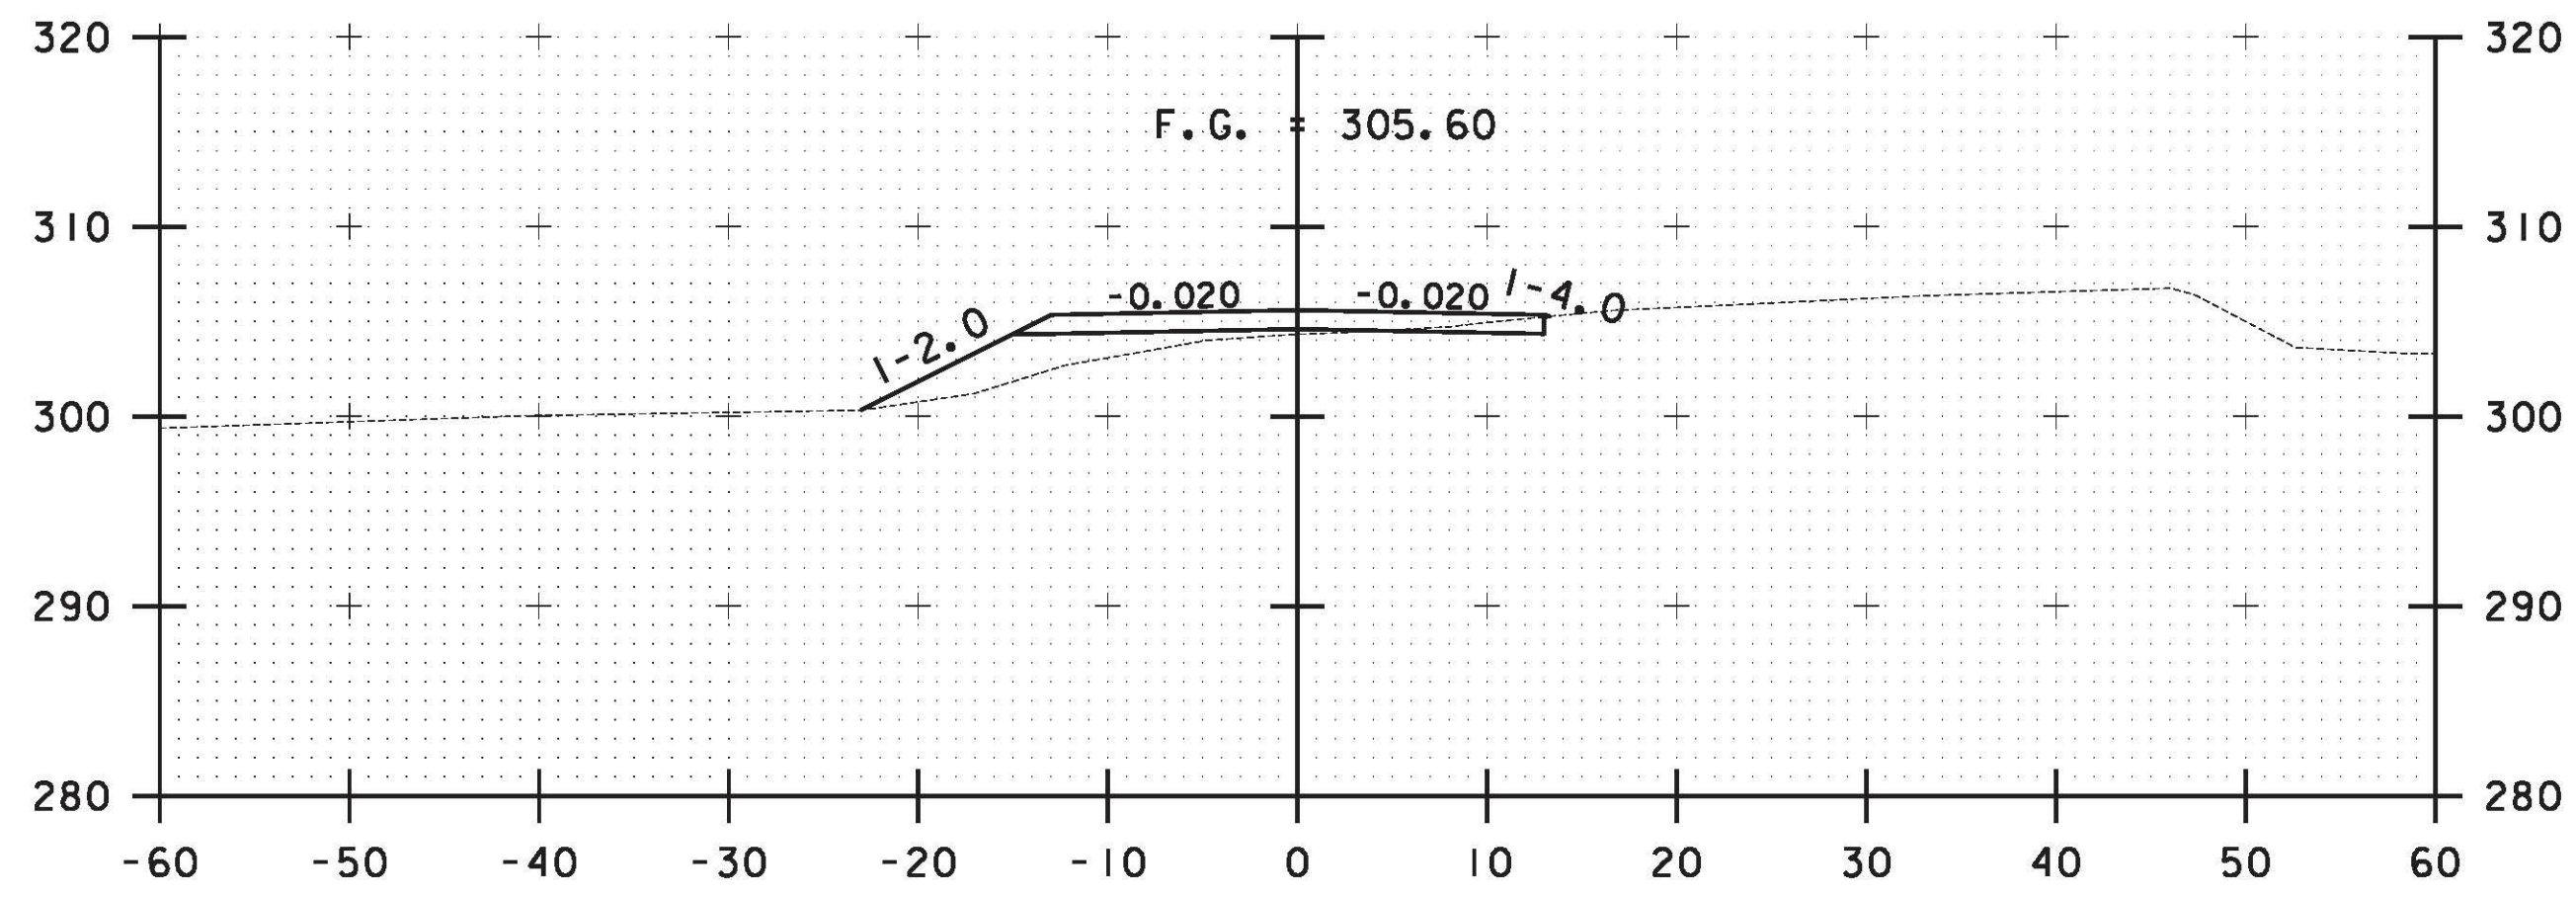

BD 51+50

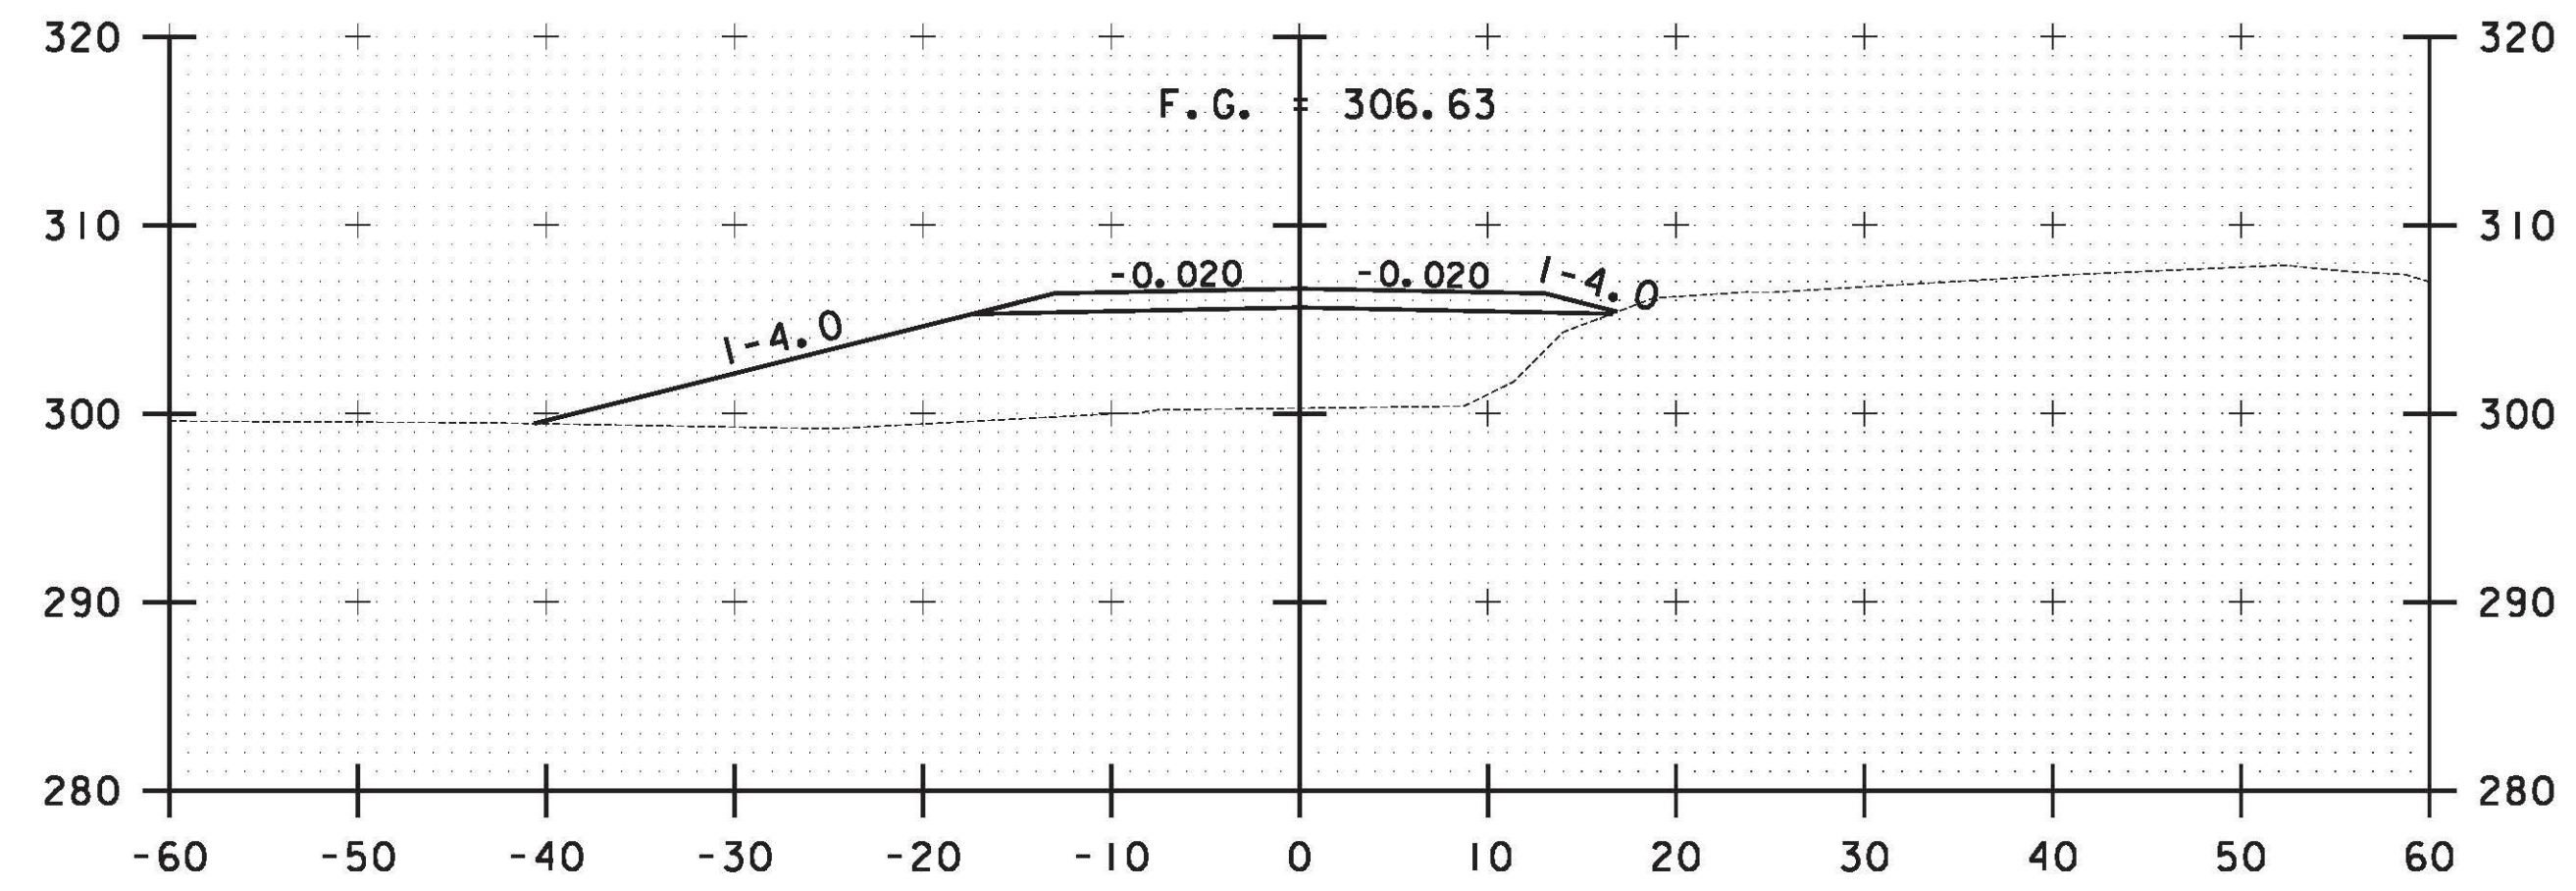

BD 52+25

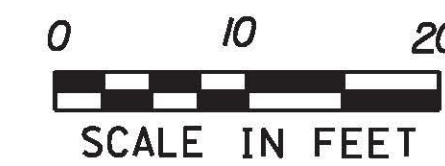

**TEMPORARY
 DETOUR
 CROSS
 SECTION
 SHEET #2**

PROJECT NAME: RICHMOND
 PROJECT NUMBER: STP-RS 0284(III)
 FILE NAME: z90c092_xsec_02.dgn
 PROJECT LEADER: D.E.G.
 DESIGNED BY: B.T.H.
 DWG. NO.: XC-2

PLOT DATE: 10/16/2012
 DRAWN BY: C.A.K.
 CHECKED BY: D.E.G.
 SHEET 10 OF 19