




FILE NAME = V:\Projects\AM\K2\22076\CADD\INST\BRIDGE WORK\WBS (1-16) BRIDGE DESIGN\96c092_xsec_03.dgn
 DATE/TIME = 10/16/2012
 USER = 3293

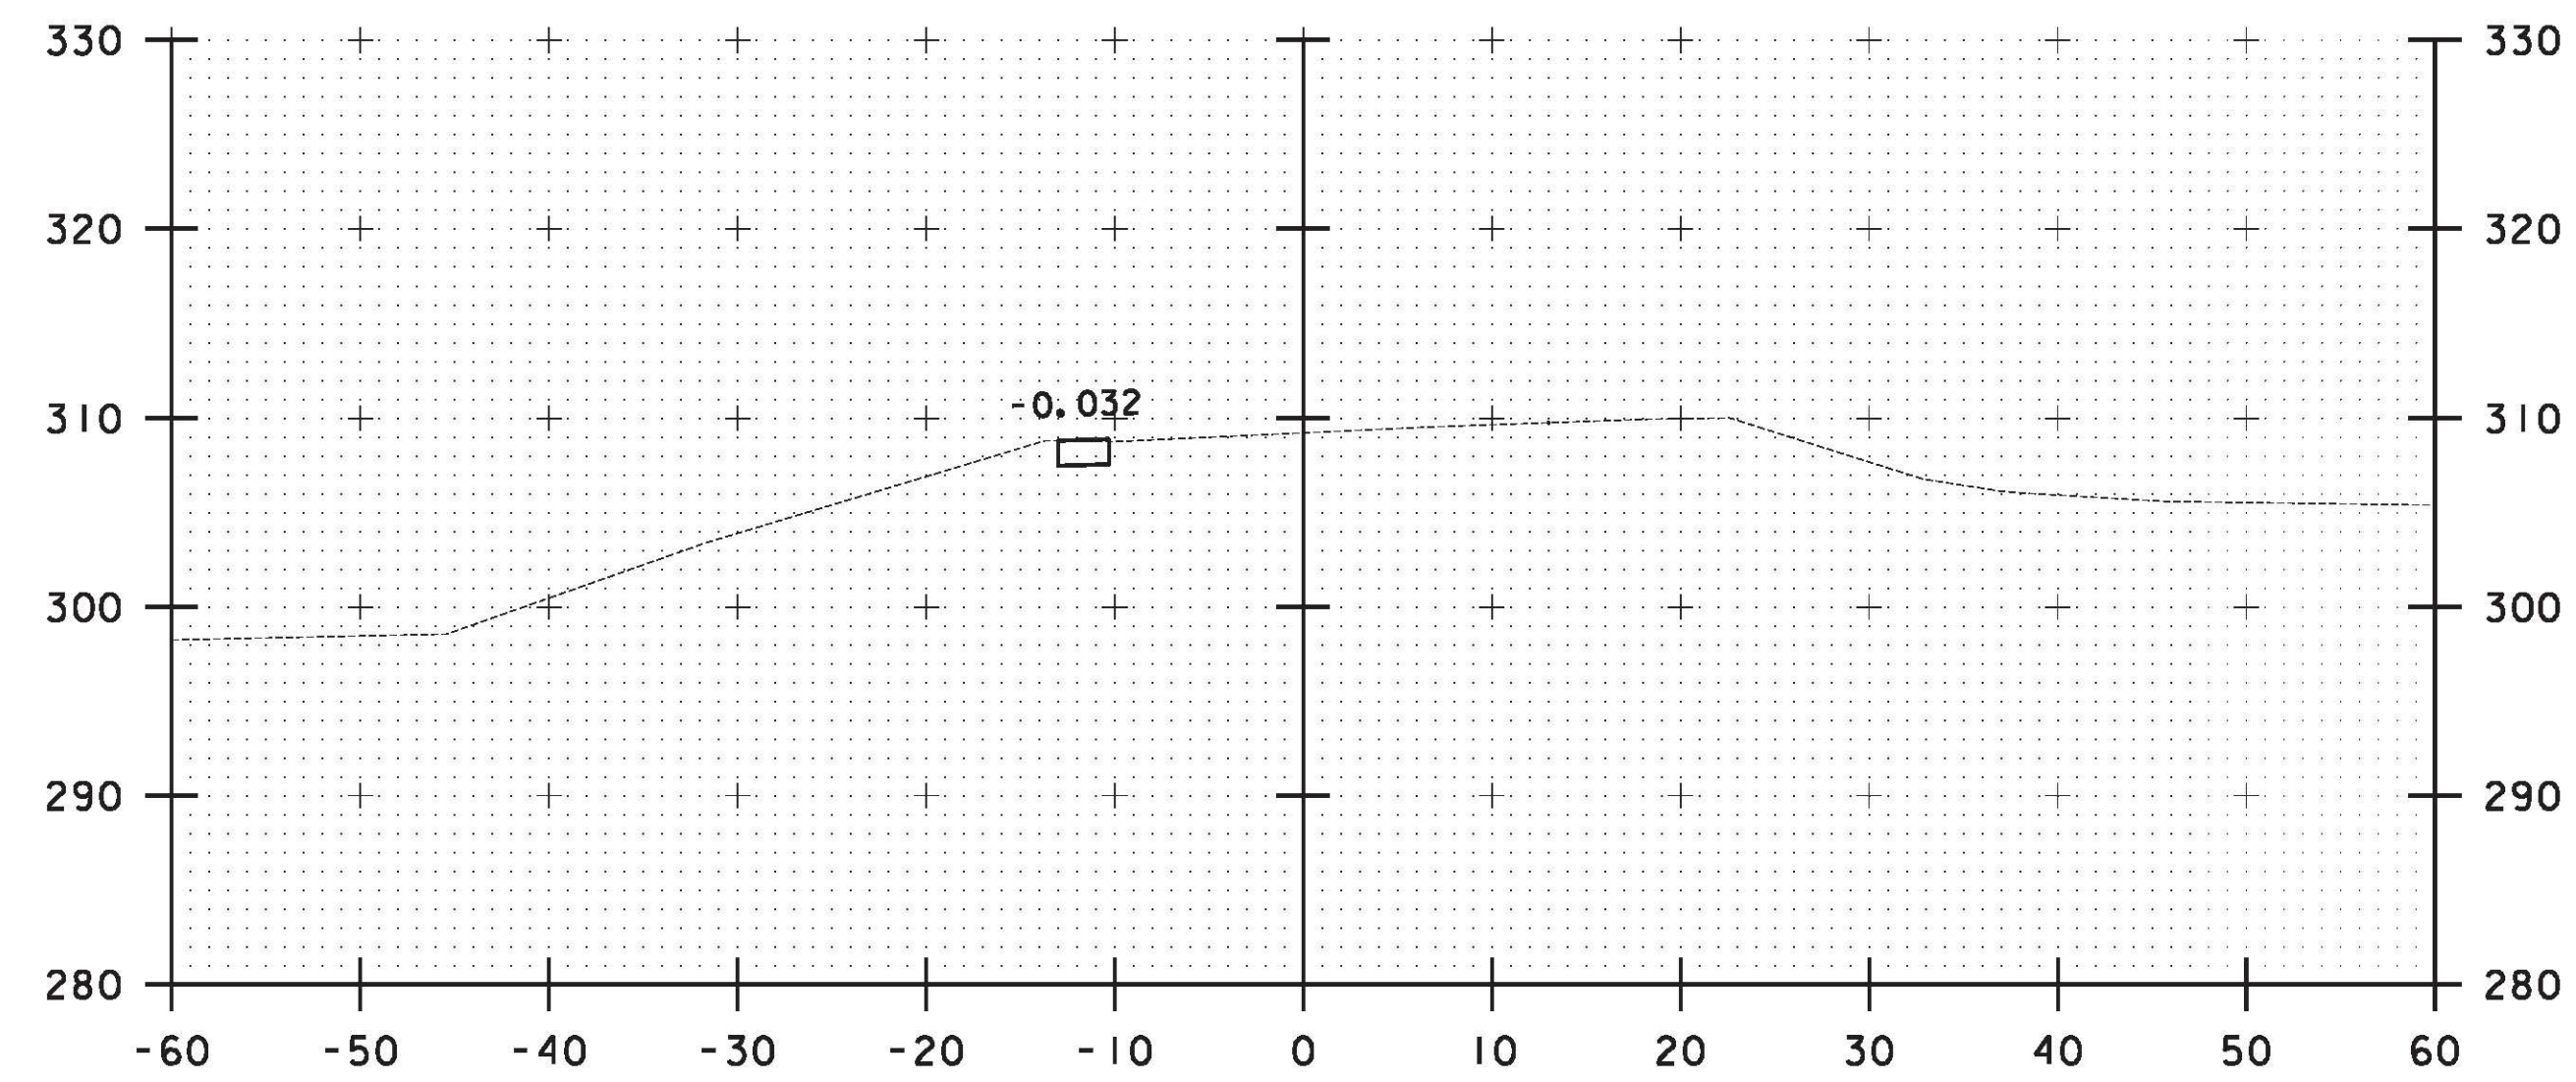


BD 53+25

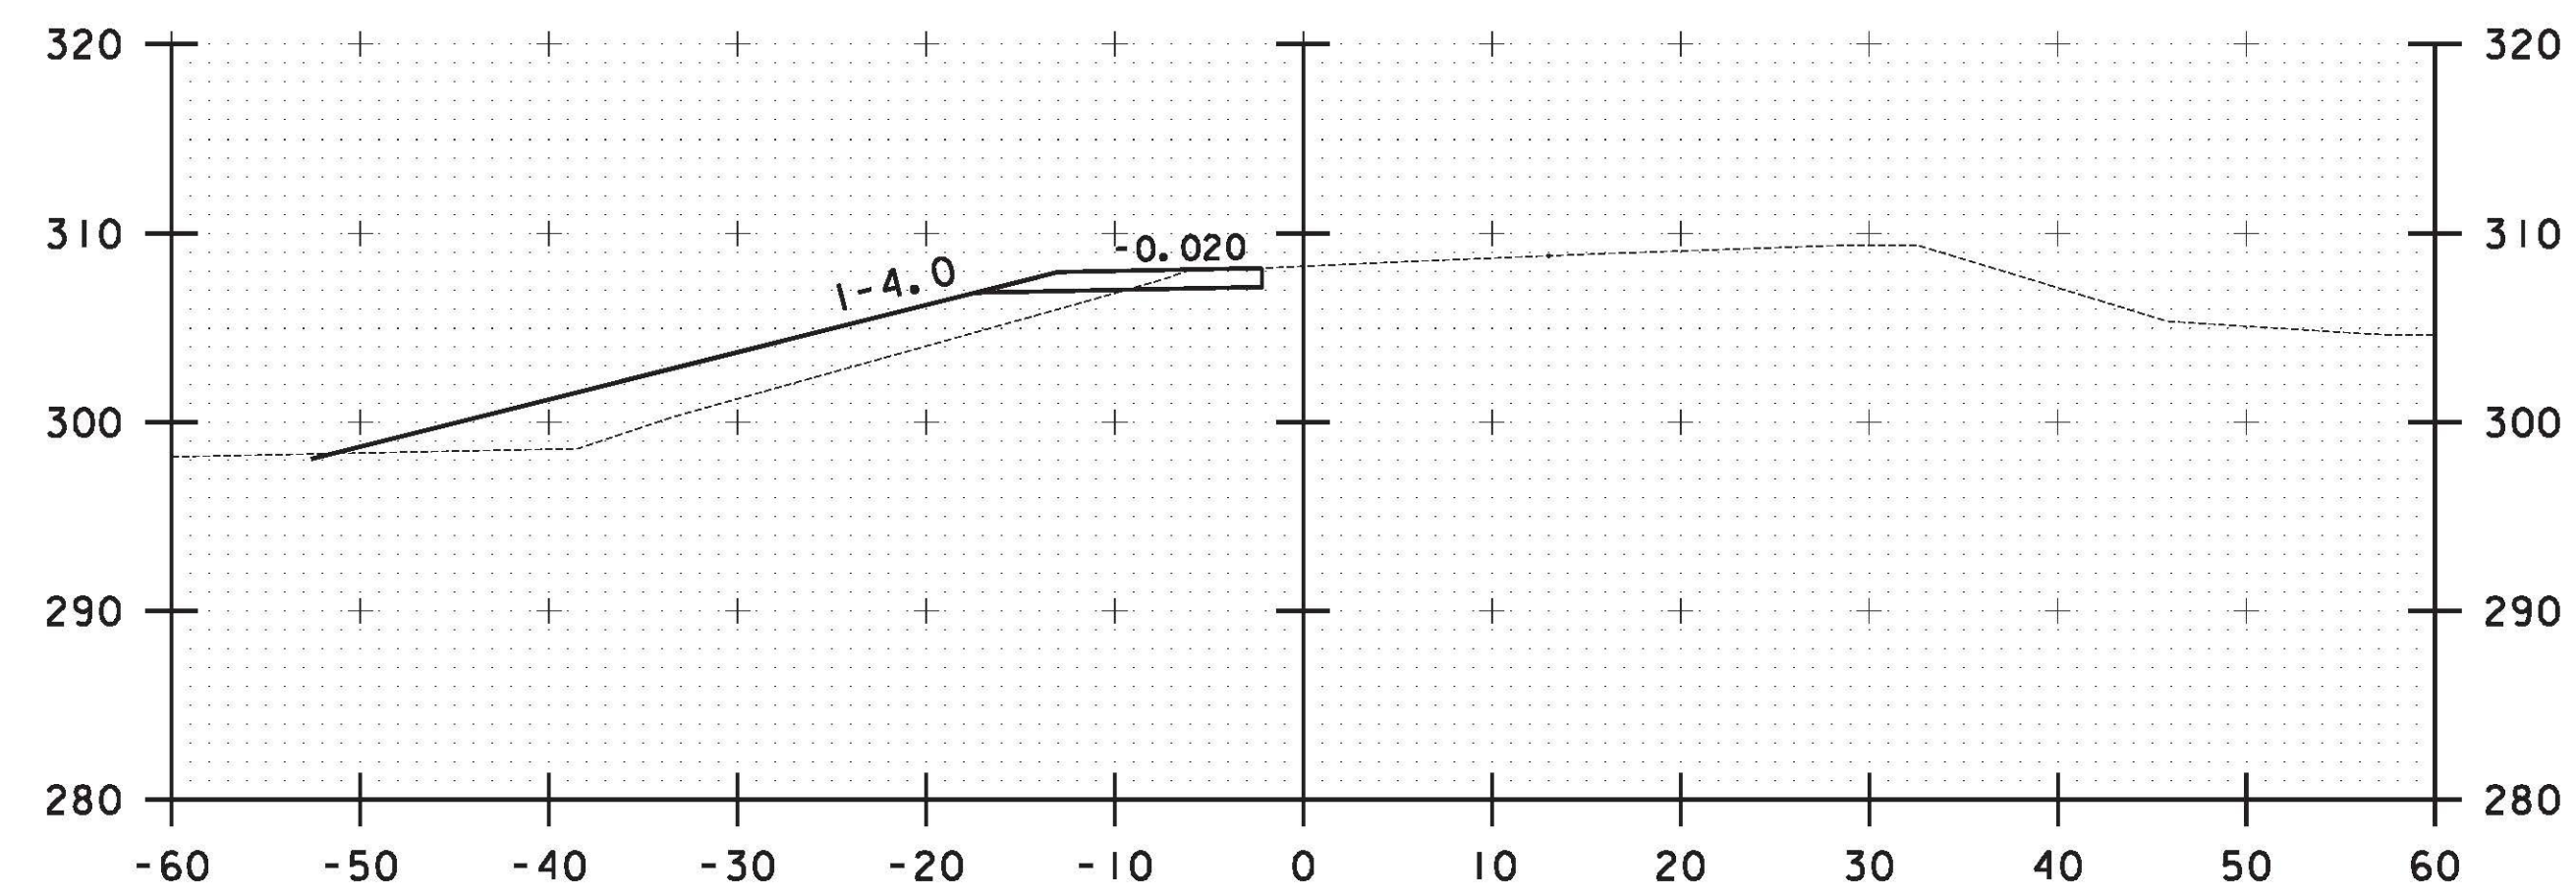


BD 53+00

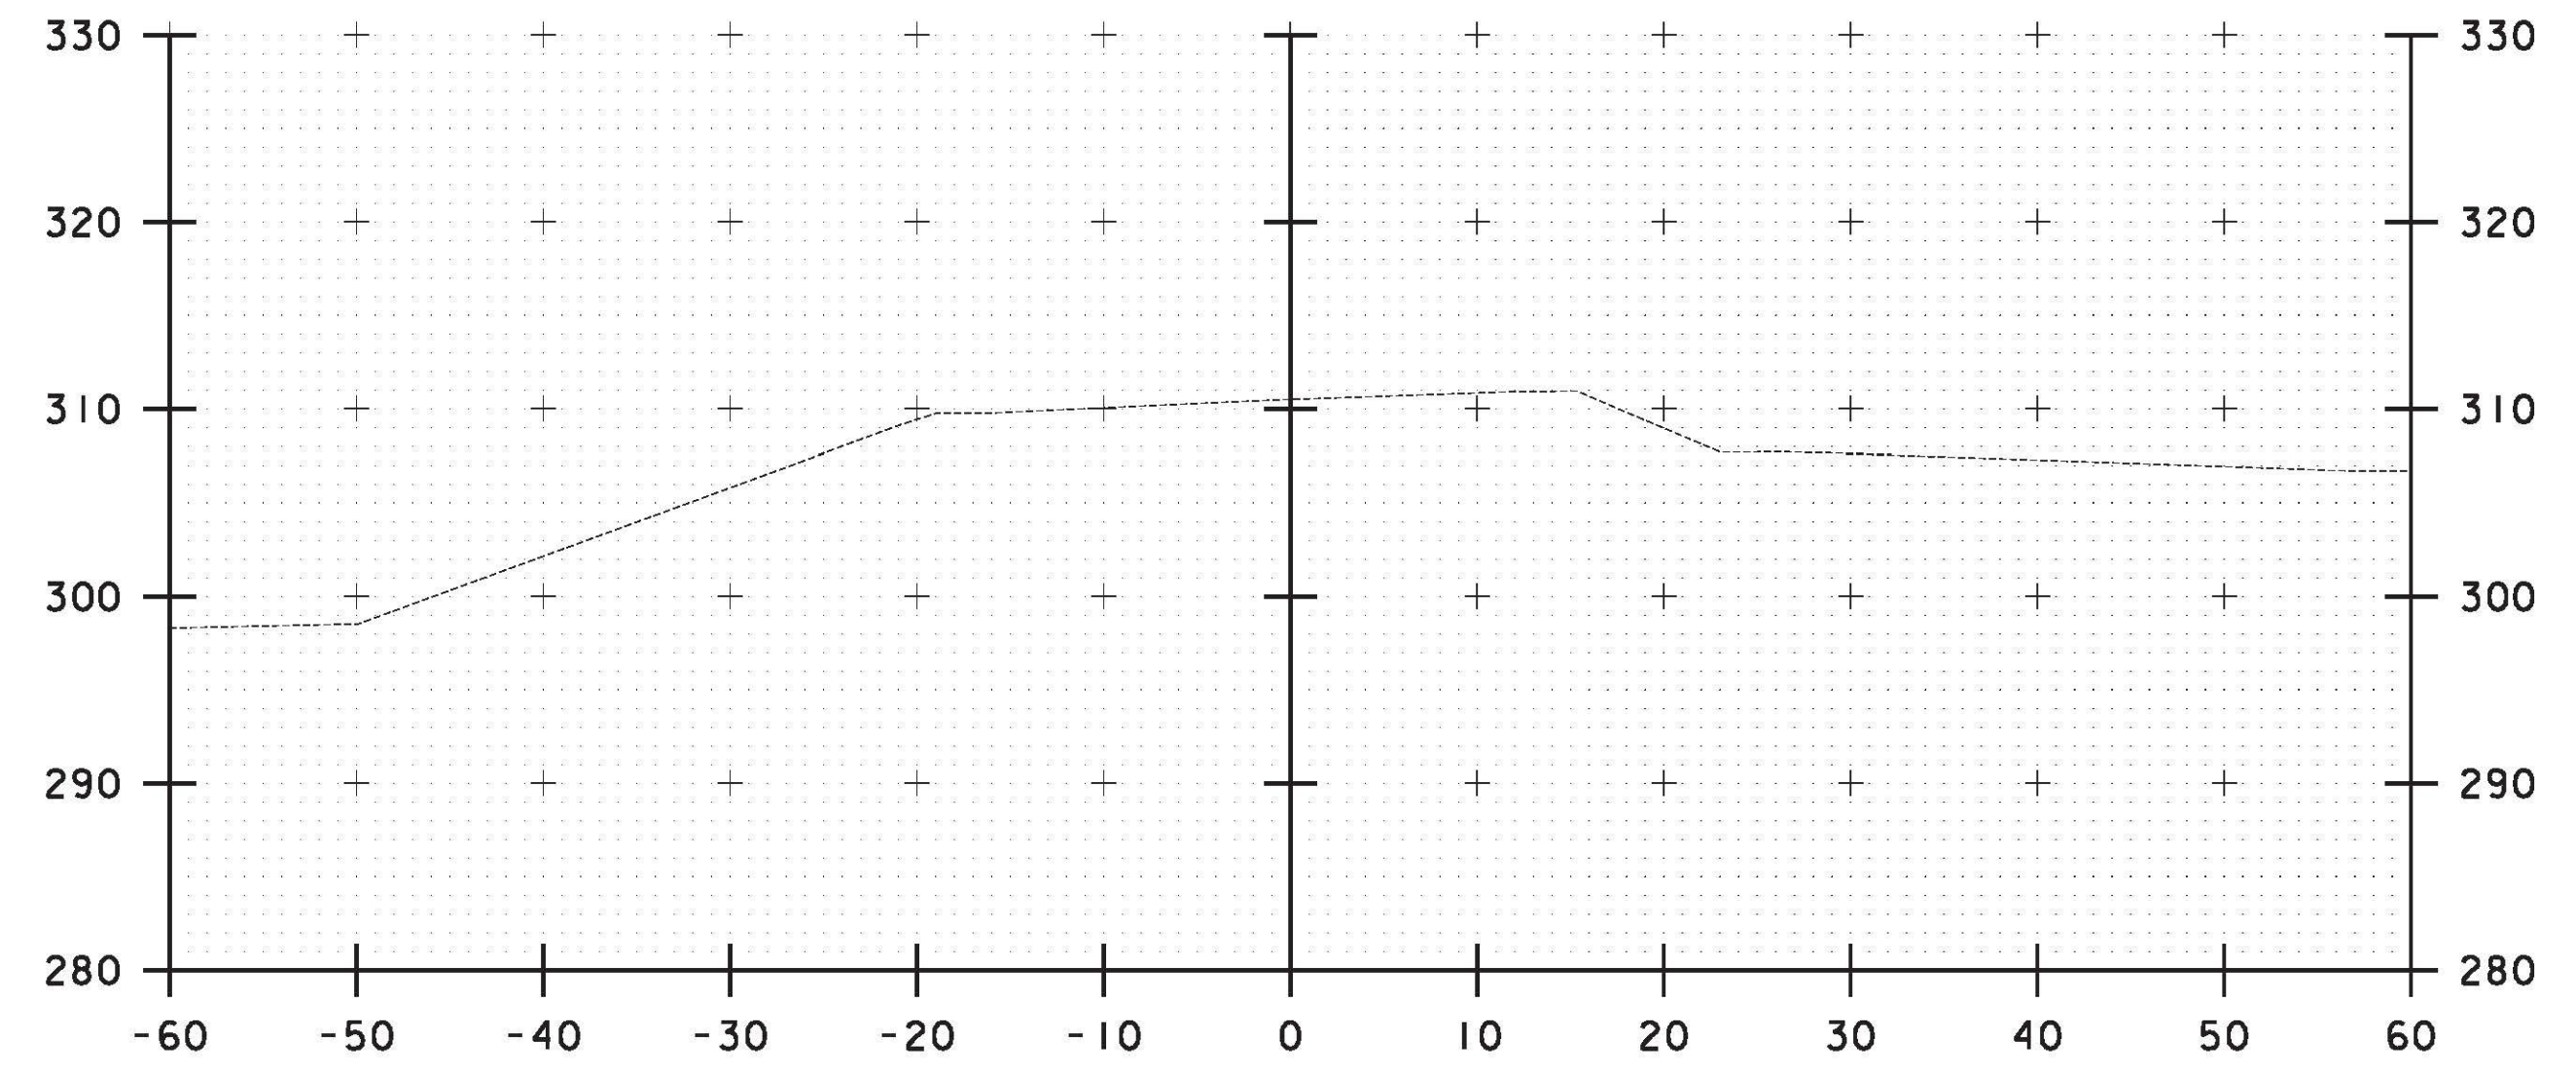

BD 53+66.86

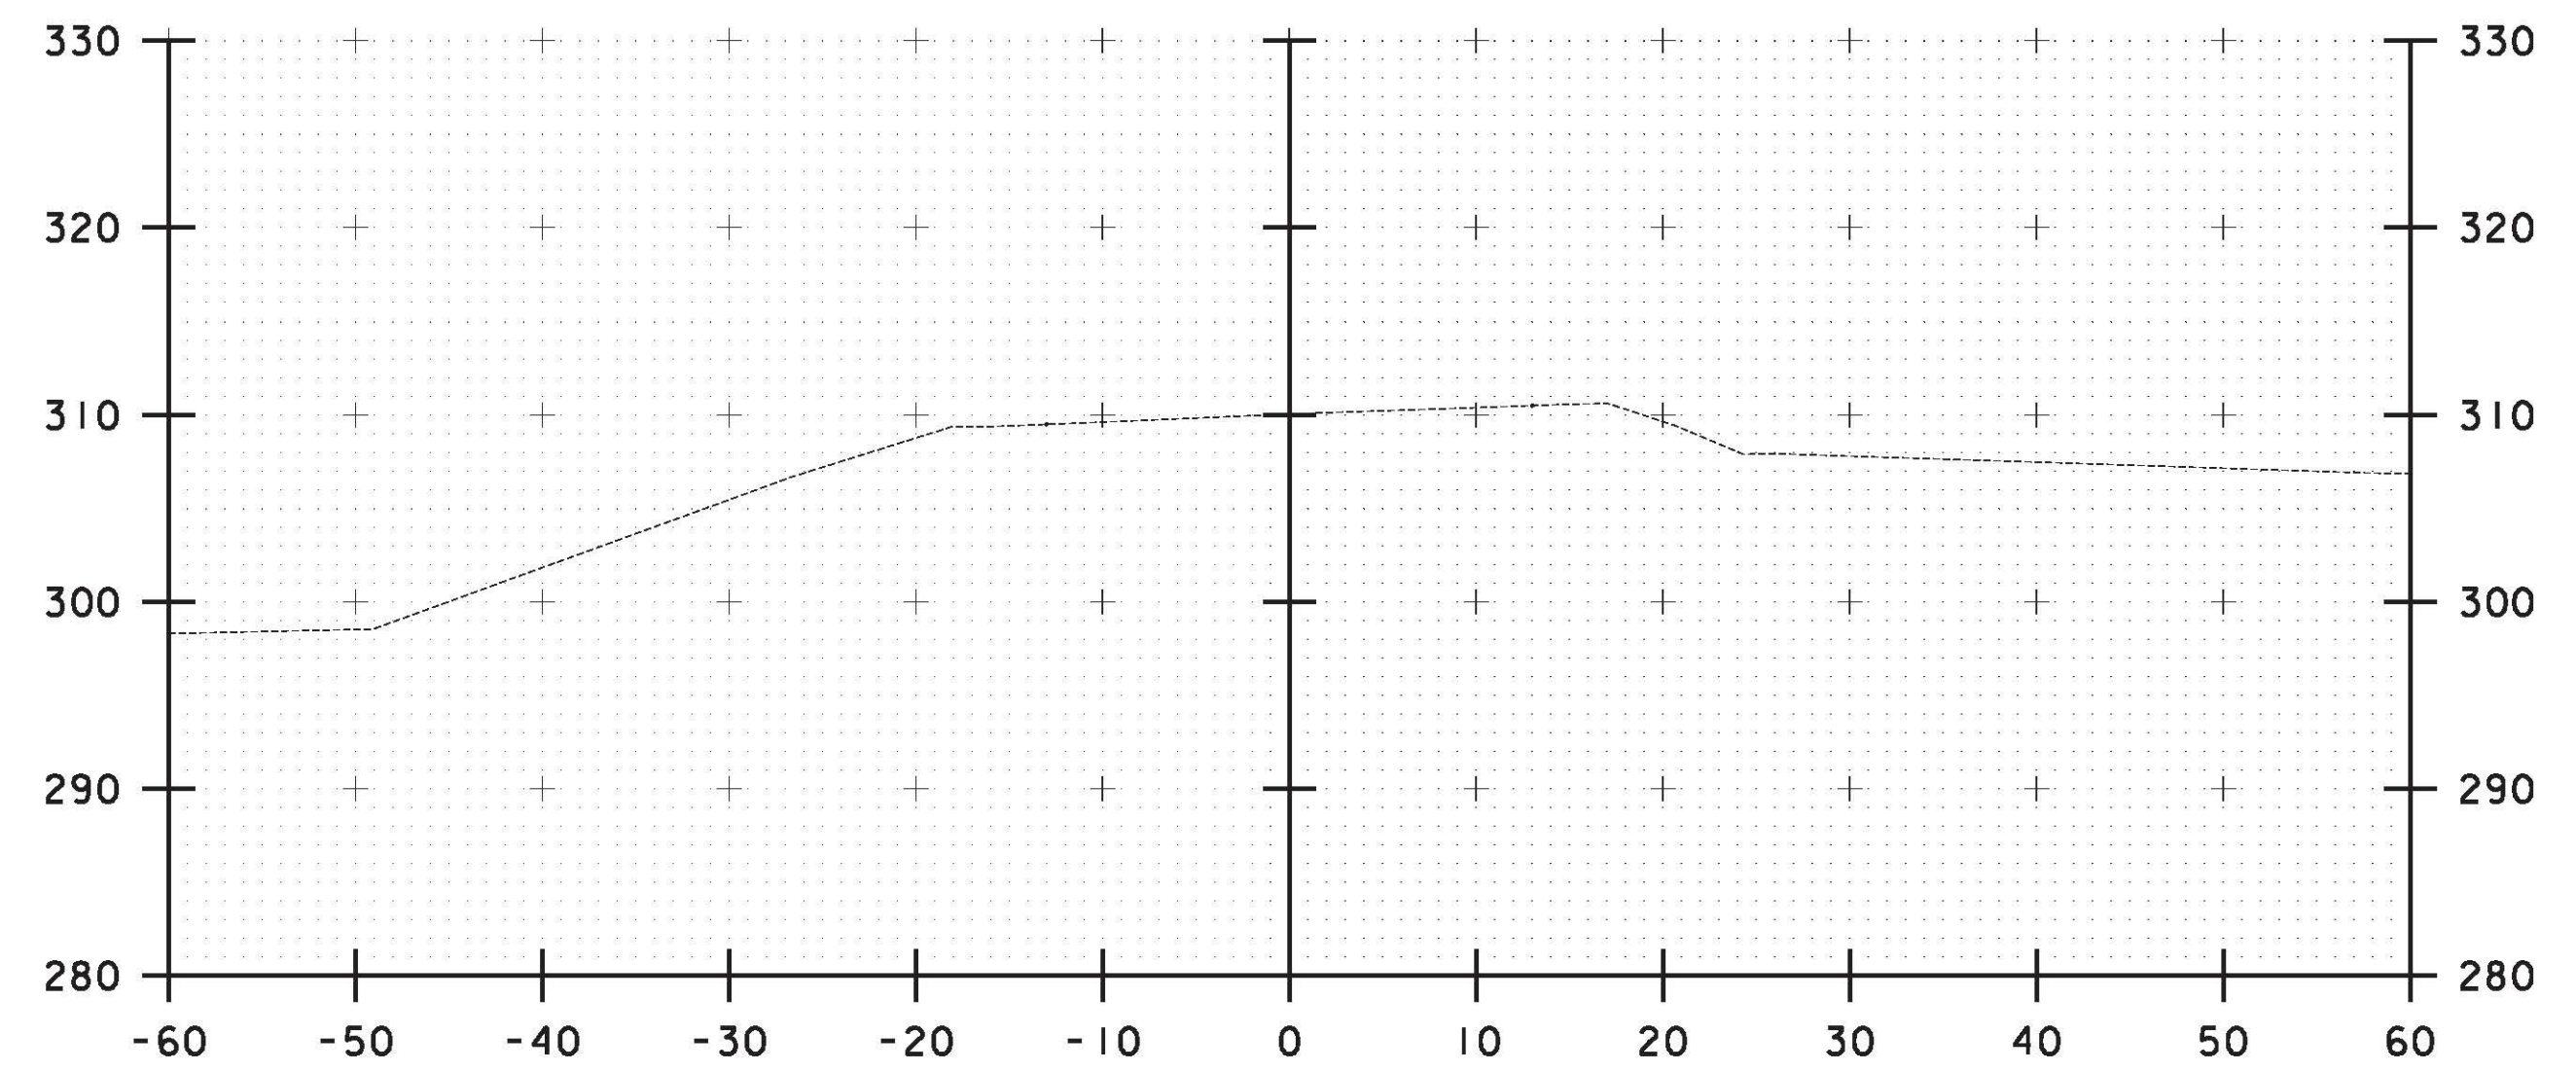

BD 53+50

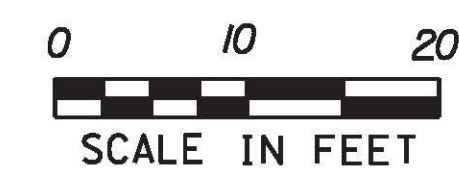

**TEMPORARY
 DETOUR
 CROSS
 SECTION
 SHEET #3**

PROJECT NAME: RICHMOND
 PROJECT NUMBER: STP-RS 0284(III)
 FILE NAME: z90c092_xsec_03.dgn
 PROJECT LEADER: D.E.G.
 DESIGNED BY: B.T.H.
 DWG. NO.: XC-3

PLOT DATE: 10/16/2012
 DRAWN BY: C.A.K.
 CHECKED BY: D.E.G.
 SHEET 11 OF 19