


PLAN

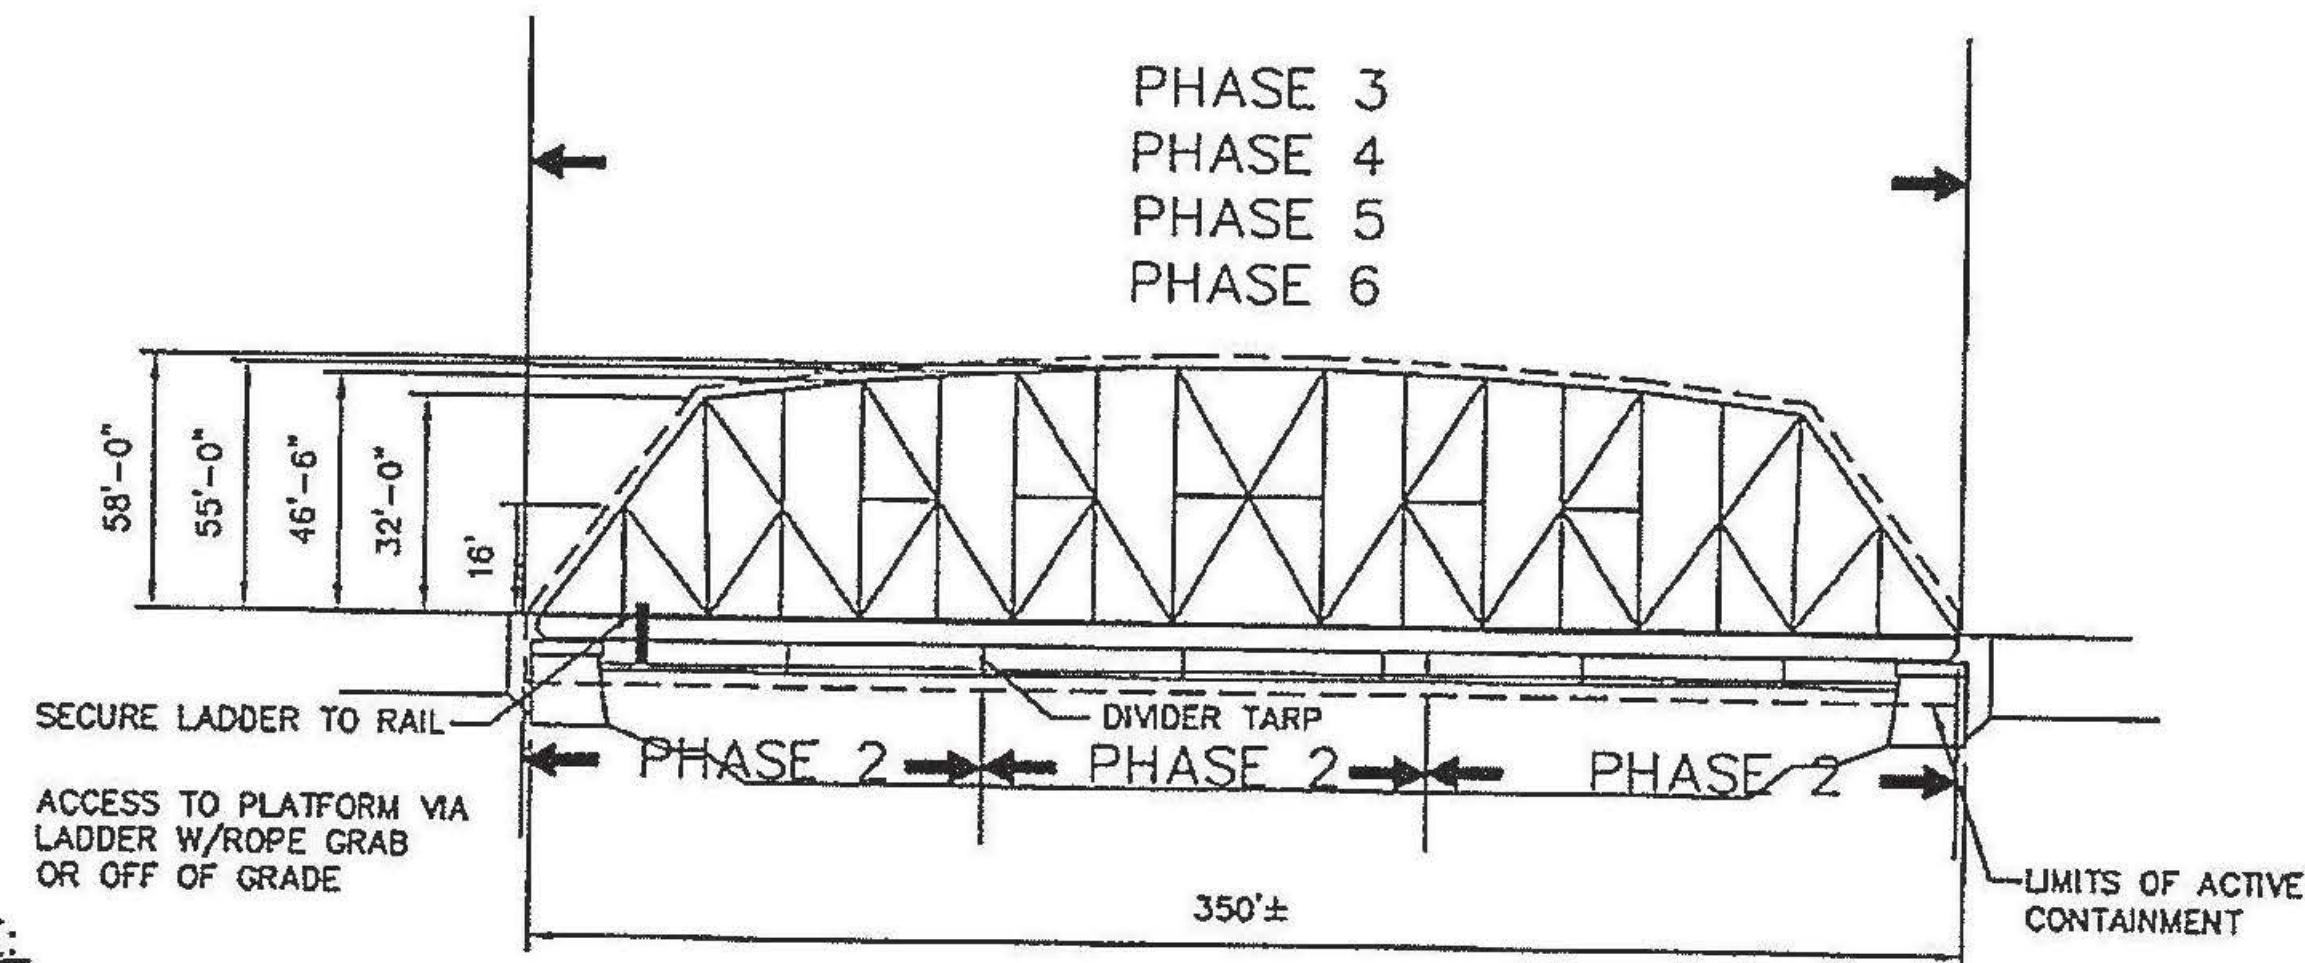

ELEVATION

NOTE:
SEE CONTAINMENT DESIGN TABLE, ON SHEET #2, FOR PHASE DIMENSIONS.

| | | | |
|-----|--------|---------------------------------|-----|
| 3 | | | |
| 2 | 053012 | AS PER E-MAIL DATED 051412 | GMS |
| 1 | 040112 | CHANGED PHASES 1 & 2 PER CLIENT | GMS |
| NO. | DATE | REVISION DESCRIPTION | BY |

PHOENIX DEVELOPMENT & CONST., INC.

CORFU

NEW YORK

**CONTAINMENT PLAN & ELEVATION
US ROUTE 2 OVER WINOOSKI RIVER
TOWN OF RICHMOND, VT
VTrans PROJECT NO: STP-RS 0284(11)**

SODERHOLM ENGINEERING ASSOCIATES
Civil, Structural, Environmental

24 DILLER DR.
ORCHARD PARK, NY 14127

P. 716-445-2853
P. 716-667-2498

| | | | | | |
|-------------|-----|------|--------|----------------|--------------|
| DRAWN BY | GMS | DATE | 051911 | SCALE | NOT TO SCALE |
| CHECKED BY | GZ | DATE | 062111 | DRAWING NUMBER | |
| APPROVED BY | GHS | DATE | 062111 | 11708-03 | |

DATED: _____

COPYRIGHT - This is the property of Soderholm Engineering Associates. Any unauthorized use or modification of these materials is strictly prohibited. Moreover to the fullest extent permitted by law, any unauthorized user of these materials agrees to indemnify Soderholm Engineering Associates and any of its employees from any and all actions, including breach of contracts claims, negligence or other torts, which arise from the unauthorized use or unauthorized modification of this documents or the design contained herein.

WARNING - IT IS A VIOLATION OF SECTION 7209-2 OF THE NEW YORK STATE EDUCATION LAW FOR ANY PERSON UNLESS ACTING UNDER THE DIRECTION OF A LICENSED PROFESSIONAL ENGINEER TO ALTER IN ANY WAY ANY PLANS, SPECIFICATIONS, PLATS OR REPORTS TO WHICH THE SEAL OF A PROFESSIONAL ENGINEER HAS BEEN APPLIED.