



LOCATION	ERW	RW500	RWA	RWN
ESSEX				
BEGIN PROJECT		2	2	1
RICHARD ST.				
PERRY DR.				
CIRCLE ST.				
ALLEN MARTIN DR.				
WHITCOMB MEADOWS LN.				
SAXON HILL RD.				
NAYLOR RD.				
WEED RD.				
JERICHO				
MOUNTAIN VIEW RD.				
MOUNTAIN VIEW HEIGHTS				
SKUNK HOLLOW RD.				
MILL ST.				
OLD PUMP RD.				
GRISWOLD ST.(NO OUTLET)				
CILLEY RD.				
PACKARD RD.				
RACEWAY RD.				
BROWNS TRACE RD.				
STEAM MILL RD.				
DICKINSON ST.				
RACEWAY RD.				
PALMER LANE				
PARK ST.				
UNDERHILL				
RIVER RD.				
HOMESTEAD RD.				
ALLENOLPH RD.				
POKER HILL RD.				
RAWSON RD.				
MT. VISTA RD.				
KELLY RD.				
REPA RD.				
GARLIC KNOB RD.				
DAUDELIN RD.				
NO. UNDERILL STATION RD.				
END PROJECT		2	2	1
TOTALS	35	4	38	2

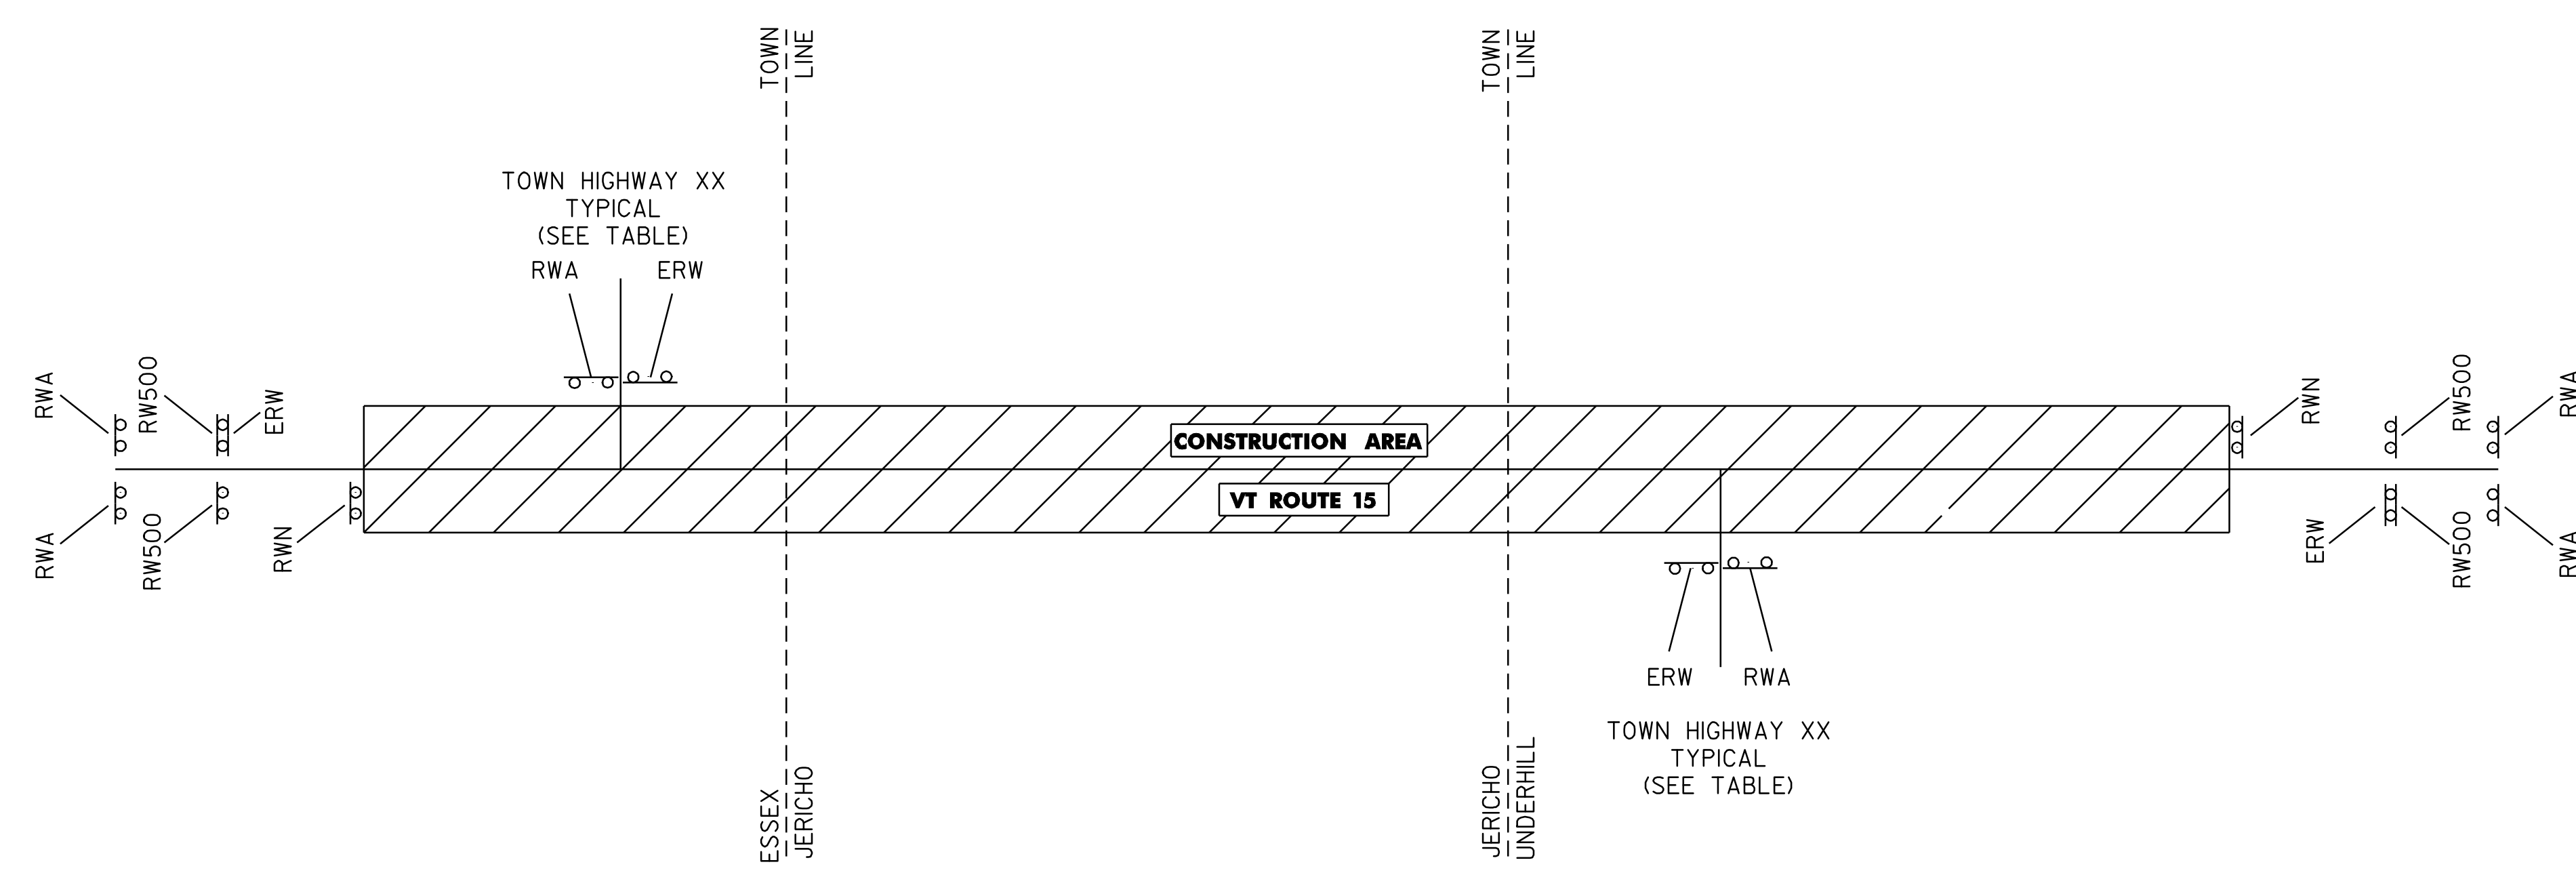

LEGEND
 ERW = END ROAD WORK
 RW500 = ROAD WORK 500 FT
 RWA = ROAD WORK AHEAD
 RWN = ROAD WORK NEXT 10 1/2 MILES

CONSTRUCTION APPROACH SIGNING
 SEE VAOT STANDARD E-100 FOR SIGN PLACEMENT.

- NOTES:**
- *HIGH SHOULDER* / *LOW SHOULDER* WARNING SIGNS SHALL BE PLACED EVERY 300 M WITHIN THE WORK ZONES THAT ARE TO BE COLD PLANED.
 - *HIGH SHOULDER* / *LOW SHOULDER* WARNING SIGNS SHALL BE GATE POSTED.
 - SIDE ROADS WITHIN COLD PLANED AREAS SHALL BE SIGNED

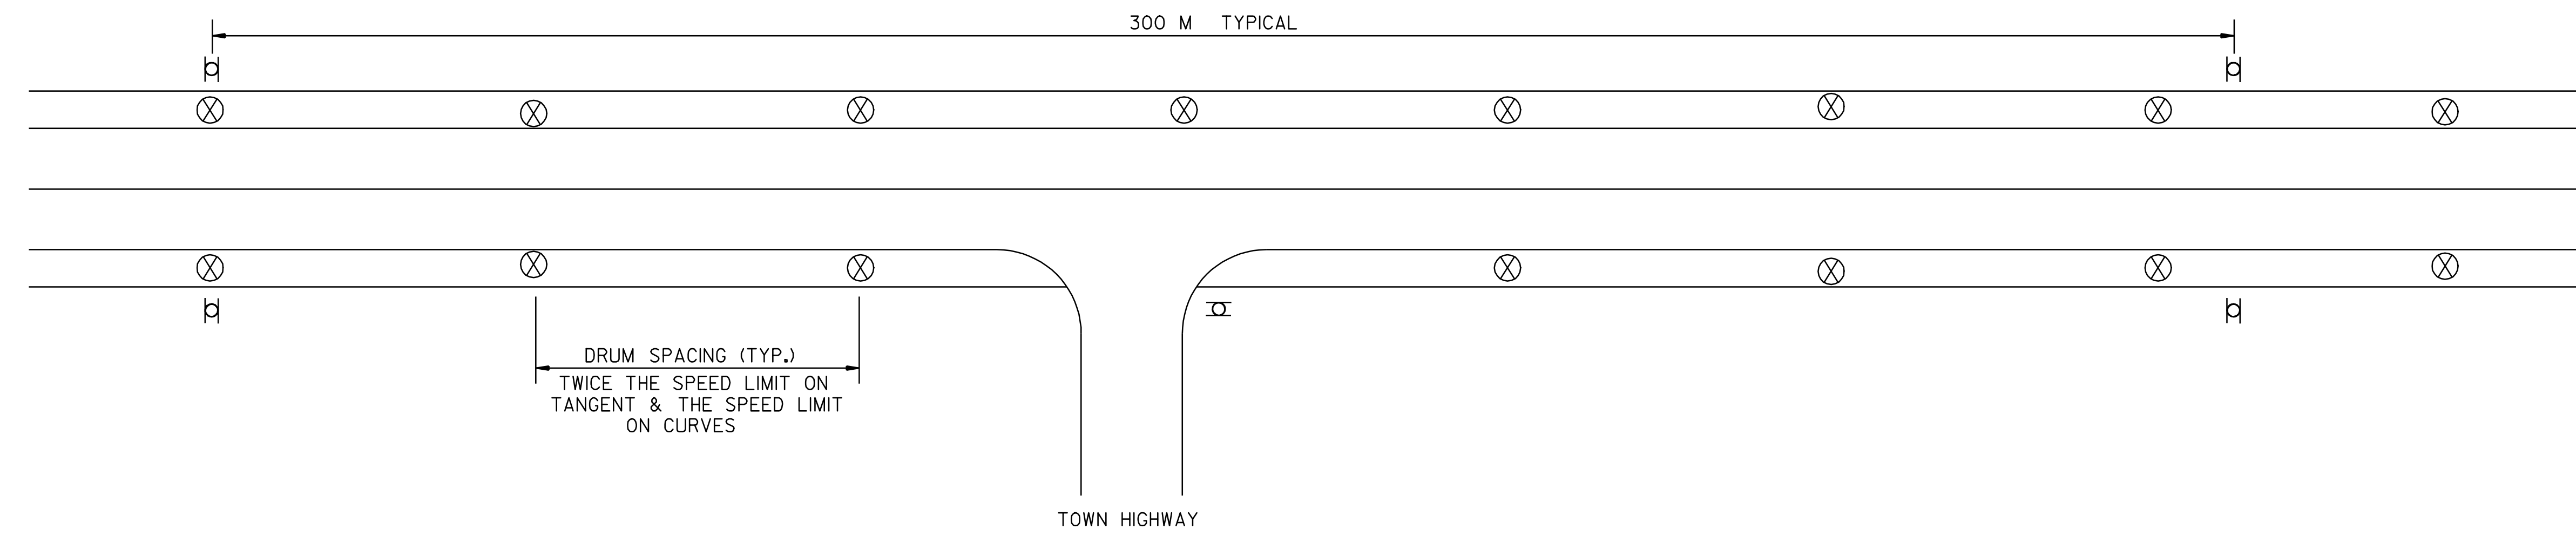

**ARCHIVED
IN DPR**

NOTE: ALL DIMENSIONS IN MILLIMETERS EXCEPT WHERE OTHERWISE INDICATED

TRAFFIC CONTROL DETAIL FOR COLD PLANED AREAS

LEGEND

- ⊗ REFLECTORIZED PLASTIC DRUM SEE VAOT STANDARD E-106
- ⊐ *HIGH SHOULDER* / *LOW SHOULDER* WARNING SIGN SEE VAOT STANDARD E-101

CONSTRUCTION APPROACH SIGNING AND TRAFFIC CONTROL DETAILS	
SURVEYED BY	N/A DATE N/A
DESIGN BY	JLL/GAE DATE 11/96
DRAWN BY	W-M DATE 11/96
DESIGN FILE NO.	/pave/92b22l/pb22l.dgn
IPARM FILE	DATE PLOTTED 28-SEP-2009 09
PROJ. NAME	ESSEX-UNDERHILL
PROJ. NO.	STP 9469(1)S
SHEET	36 OF 40 SHEETS

DATUM	
VERTICAL	N/A
HORIZONTAL	N/A