


STATE OF VERMONT
AGENCY OF TRANSPORTATION



PROPOSED IMPROVEMENT
INTERSECTION RECONSTRUCTION
TOWN OF ESSEX
COUNTY OF CHITTENDEN
VT ROUTE 15 & OLD STAGE ROAD
(MINOR URBAN ARTERIAL)

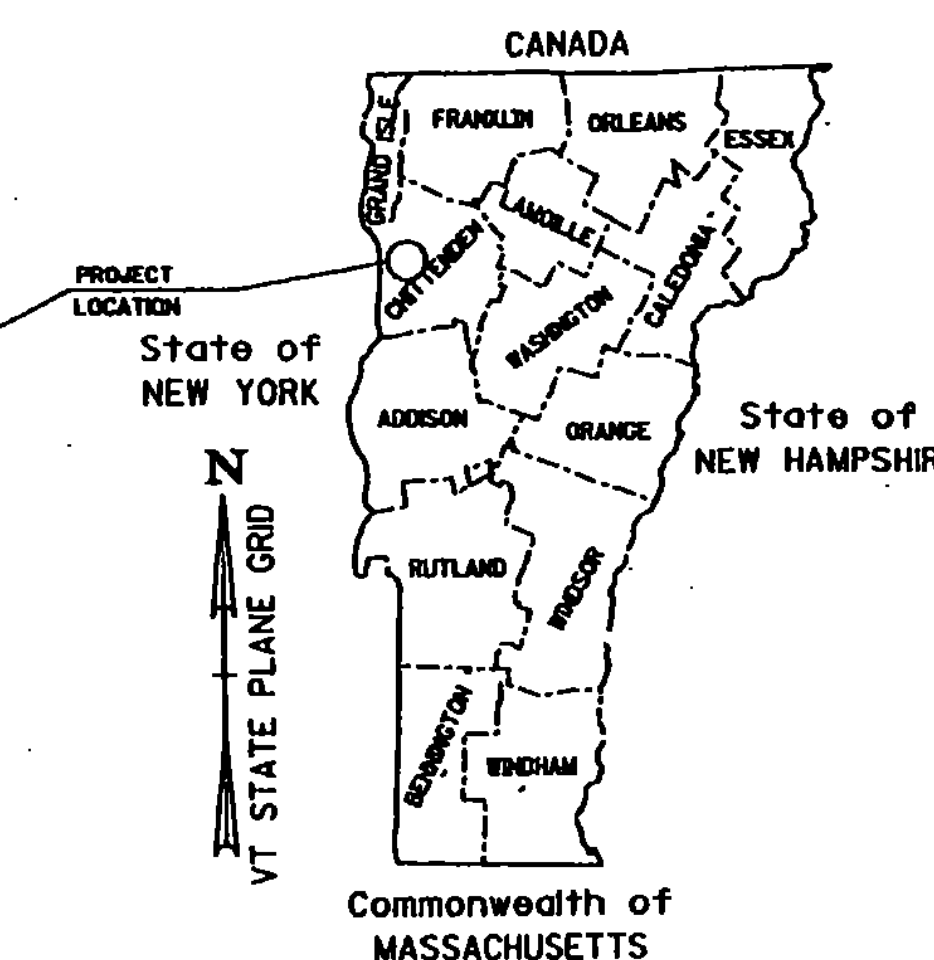


INDEX OF SHEETS

- 1. TITLE SHEET
- 2-3. TYPICAL SECTIONS
- 4. DETAIL SHEET
- 5-8. PLAN SHEETS

BEGINNING ROADWAY CONSTRUCTION AT THE INTERSECTION OF ROUTE 15 AND BILLIE BUTLER DRIVE AND EXTENDING
EASTERLY ALONG ROUTE 15 495.00 m AND EXTENDING NORTH ALONG OLD STAGE ROAD 148.00 m.
LENGTH OF ROADWAY = 628.00 m
LENGTH OF PROJECT = 1086.00 m

WORK TO BE PERFORMED UNDER THIS PROJECT INCLUDES RECONSTRUCTION OF ROUTE 15
AND OLD STAGE ROAD WITH NECESSARY DRAINAGE, UTILITY RELOCATION, PAVEMENT, TRAFFIC SIGNAL INSTALLATION,
TRAFFIC SIGNAL INTERCONNECT FROM VT 289 TO ESSEX WAY AND OTHER RELATED ITEMS.

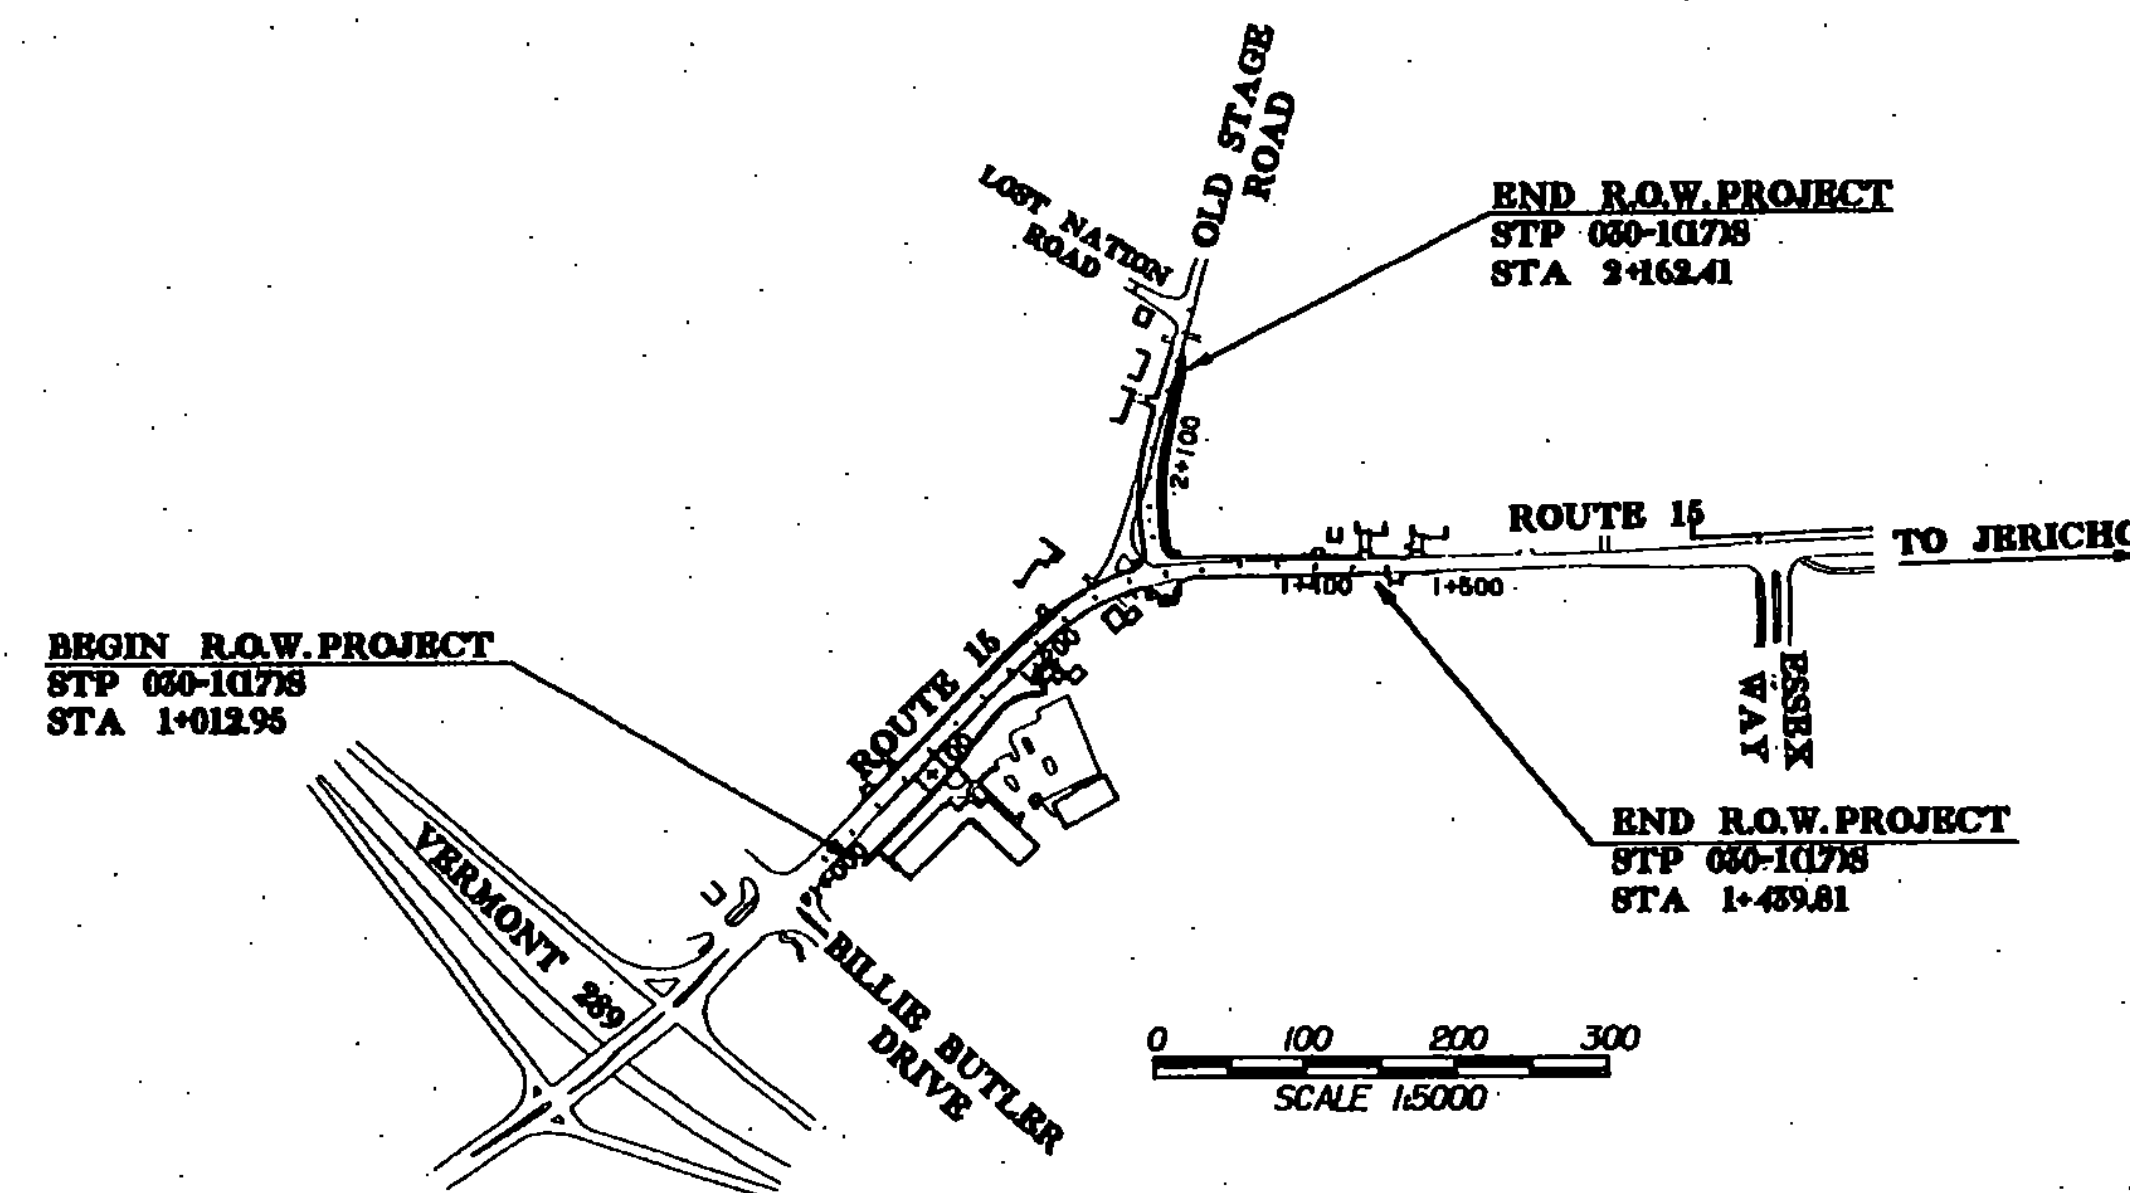

THESE PLANS ARE SUBJECT TO SUCH ENGINEERING
CHANGES AS MAY BE REQUIRED BY THE FEDERAL HIGHWAY
ADMINISTRATION OR THE DIRECTOR OF PROJECT
DEVELOPMENT.

CONSTRUCTION IS TO BE CARRIED ON IN ACCORDANCE
WITH THESE PLANS AND THE STANDARD SPECIFICATIONS
FOR CONSTRUCTION DATED 2001, AS APPROVED BY THE
FEDERAL HIGHWAY ADMINISTRATION ON JANUARY 4, 2001
FOR USE ON THIS PROJECT, INCLUDING ALL SUBSEQUENT
REVISIONS AND SUCH REVISED SPECIFICATIONS AND
SPECIAL PROVISIONS AS ARE INCORPORATED IN THESE
PLANS.

Metric

UNLESS NOTED OTHERWISE
STATIONS ARE IN KILOMETERS
ELEVATIONS ARE IN METERS
DIMENSIONS ARE IN MILLIMETERS

CONVENTIONAL SYMBOLS

- FENCE LINE
- STONE WALL
- TRAVELED WAY
- CULVERT
- POWER POLE
- TELEPHONE POLE
- TREES
- PROPERTY LINE
- TOP OF CUT
- TOE OF SLOPE

LAMOUREUX & DICKINSON
Consulting Engineers Inc.
14 Morse Drive
Essex Junction, VT 05452
(802) 878-4450
Reg. Lic. - Professional Surveyors

SURVEYED BY : LAMOUREUX & DICKINSON
CONSULTING ENGINEERS
SURVEYED DATE : AUGUST 2000

DATUM
VERTICAL NAVD 88 (METERS)
HORIZONTAL NAD 83 (METERS)

RIGHT-OF-WAY

CONTRACT PLANS
OCTOBER 8, 2003

TOWN OF ESSEX
APPROVED: [Signature] DATE 10/21/03
MUNICIPAL PROJECT MANAGER

PROJECT NAME : ESSEX
PROJECT NUMBER : STP 030-1117(S)

SHEET 1 OF 8 SHEETS