


BRIDGE TYPICAL SECTION

SCALE: 3/8" = 1'-0"

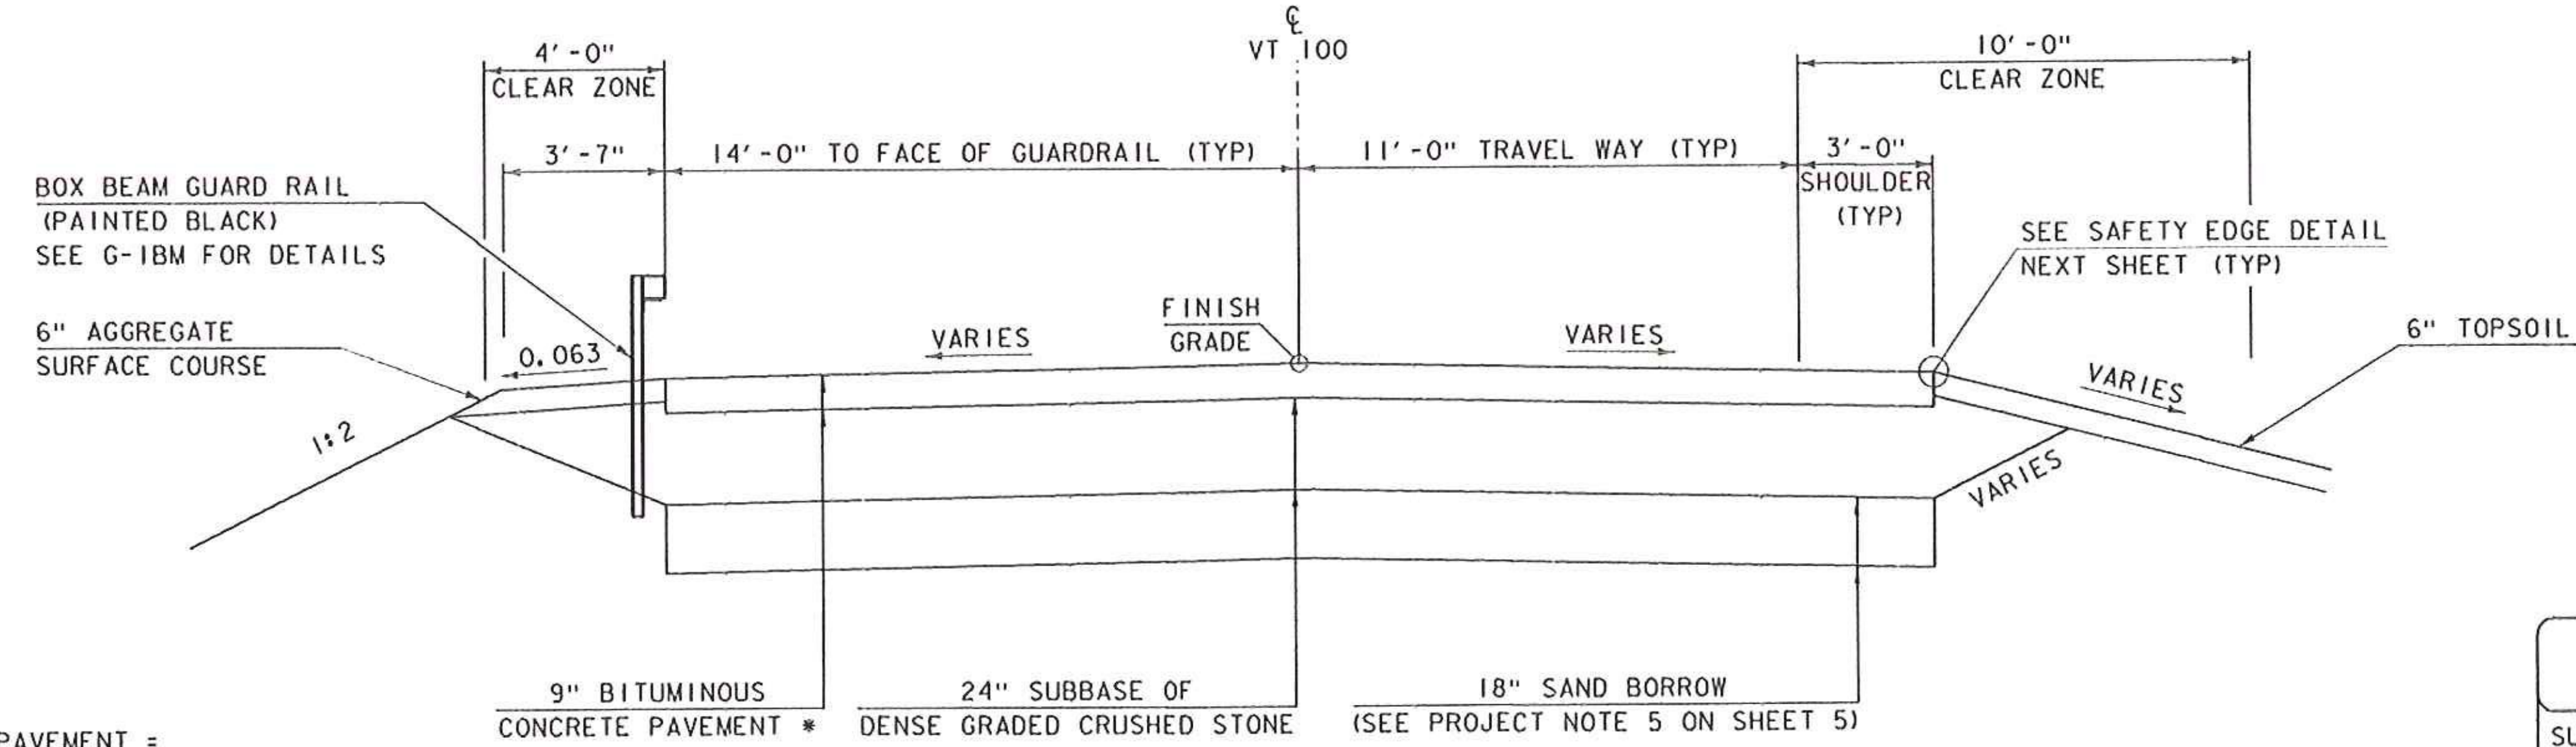

ROADWAY TYPICAL SECTION

SCALE: 3/8" = 1'-0"

BITUMINOUS CONCRETE PAVEMENT = SPECIAL PROVISION (BITUMINOUS CONCRETE PAVEMENT, SMALL QUANTITY)

TACK COAT: EMULSIFIED ASPHALT IS TO BE APPLIED AT THE RATE OF 0.025 GAL/SY ON ALL COLD PLANED SURFACES AND BETWEEN SUCCESSIVE COURSES OF PAVEMENT AS DIRECTED BY THE ENGINEER.

WITH GUARDRAIL

* 1 1/2" TYPE IVS
OVER 1 1/2" TYPE IVS
OVER 3" TYPE IIS
OVER 3" TYPE IIS

MATERIAL TOLERANCES (IF USED ON PROJECT)	
SURFACE	
- PAVEMENT (TOTAL THICKNESS)	+/- 1/4"
- AGGREGATE SURFACE COURSE	+/- 1/2"
SUBBASE	+/- 1"
SAND BORROW	+/- 1"

KEY	DATE	BY	REVISION
△	10/05/2015	VAOT	MODIFIED ROLLED BEAM TO PLATE GIRDER.

PROJECT NAME:	WARDSBORO	FILE NAME:	s92b283typ.dgn	PLOT DATE:	06-OCT-2015
PROJECT NUMBER:	BRF 013-1(15)	PROJECT LEADER:	C. CARLSON	DRAWN BY:	R. PELLETT
		DESIGNED BY:	D. PETERSON	CHECKED BY:	D. PETERSON
		TYPICAL SECTIONS 1		SHEET	38 OF 51