


PROFILE ALONG VT 100

HORIZONTAL SCALE 1" = 20' - 0"
 VERTICAL SCALE 1" = 10' - 0"

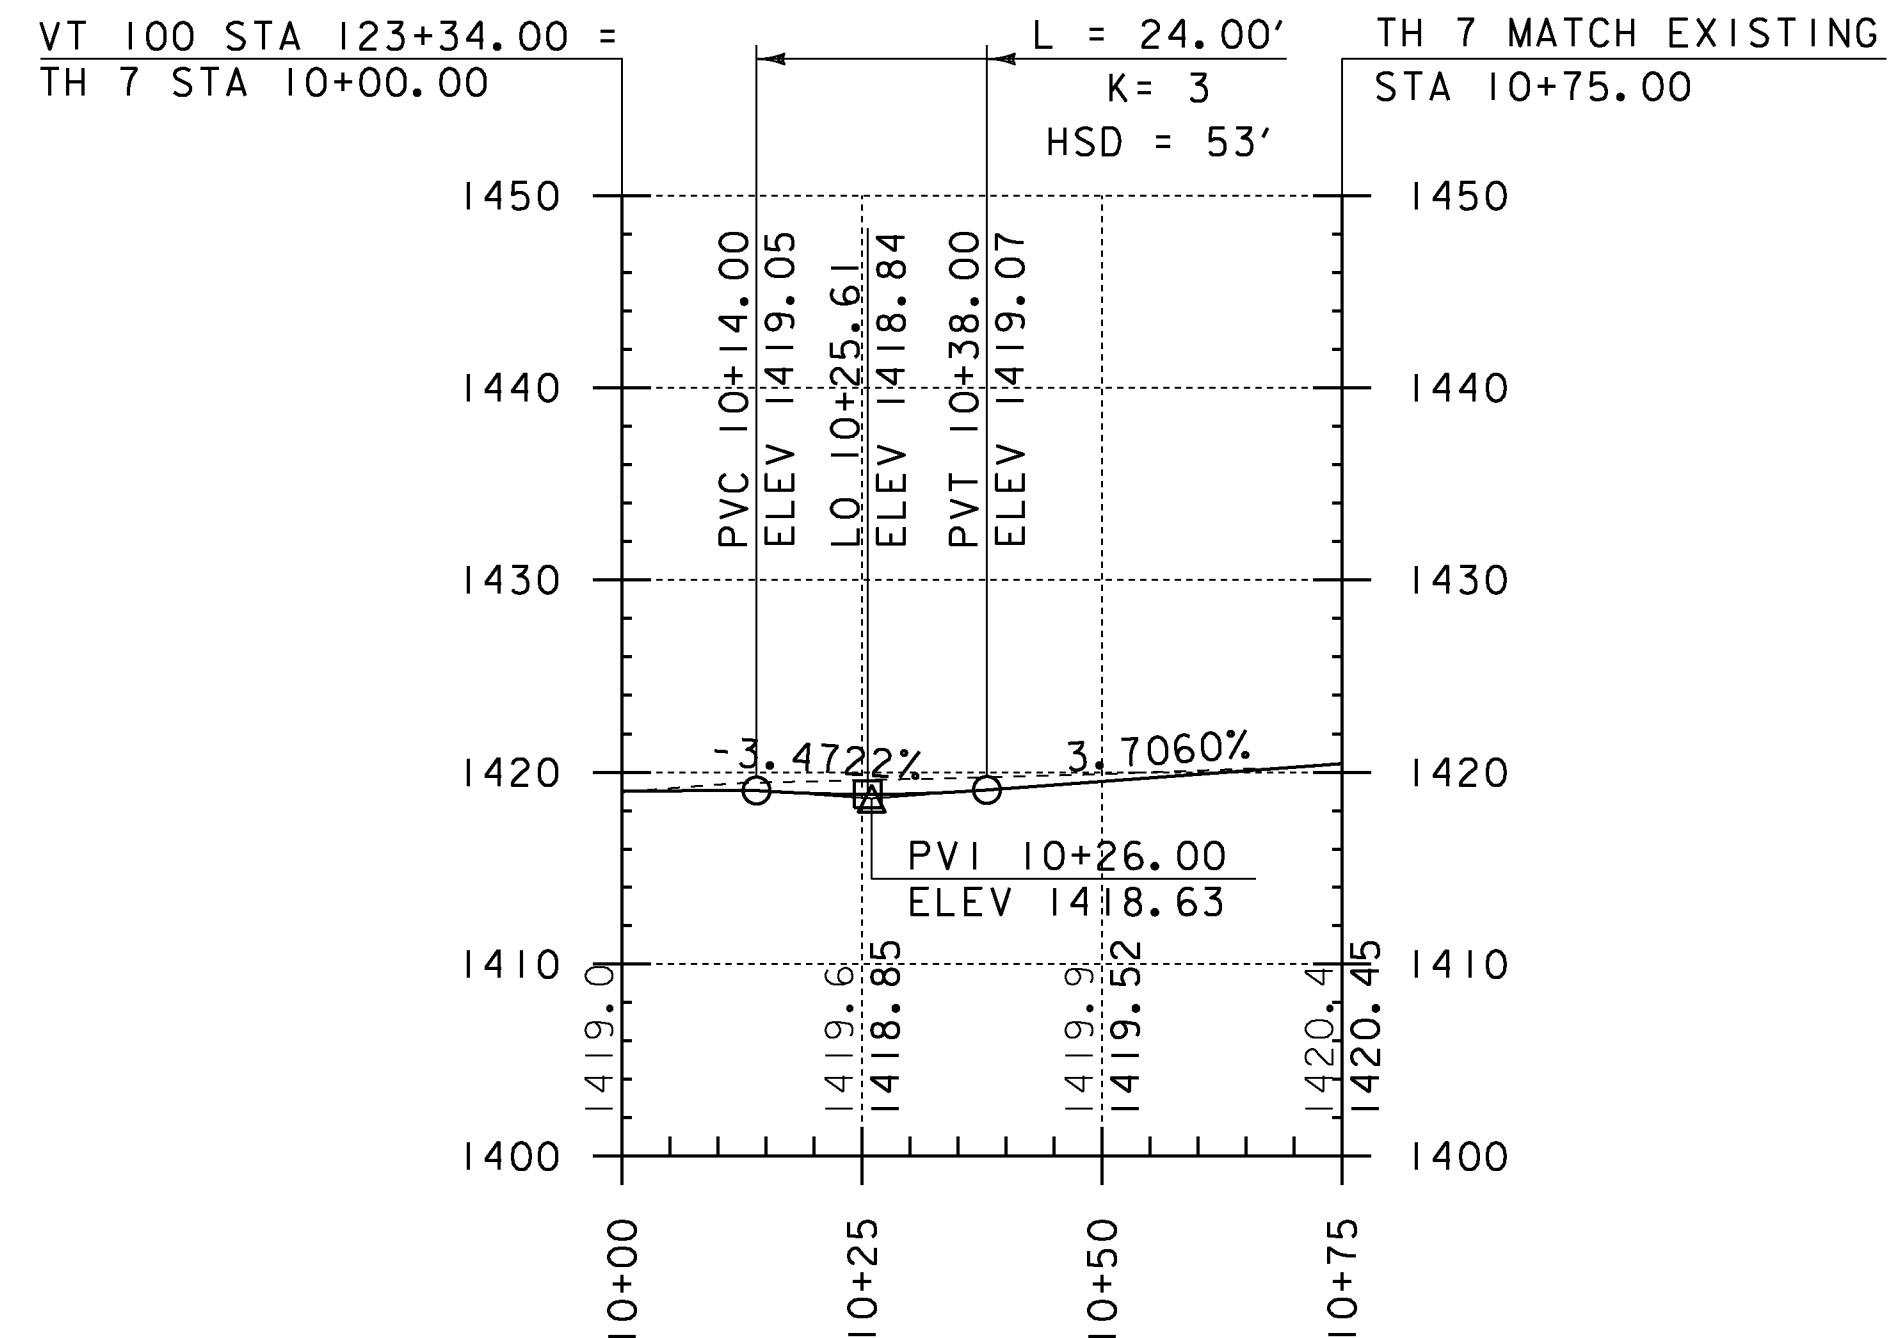

PROFILE ALONG TH 7

HORIZONTAL SCALE 1" = 20' - 0"
 VERTICAL SCALE 1" = 10' - 0"

THE GRADES SHOWN TO THE NEAREST TENTH ARE THE ORIGINAL GROUND ELEVATIONS ALONG THE PROPOSED ALIGNMENT.

THE GRADES SHOWN TO THE NEAREST HUNDREDTH ARE THE FINISH GRADES ALONG THE PROPOSED ALIGNMENT.

PROJECT NAME: WARDSBORO	PLOT DATE: 15-JUL-2015
PROJECT NUMBER: BRF 013-115	DRAWN BY: R. PELLETT
FILE NAME: s92b283pro.dgn	DESIGNED BY: D. PETERSON
PROJECT LEADER: C. CARLSON	CHECKED BY: D. PETERSON
VT 100 AND TH 7 PROFILES	SHEET 14 OF 51