



121+75

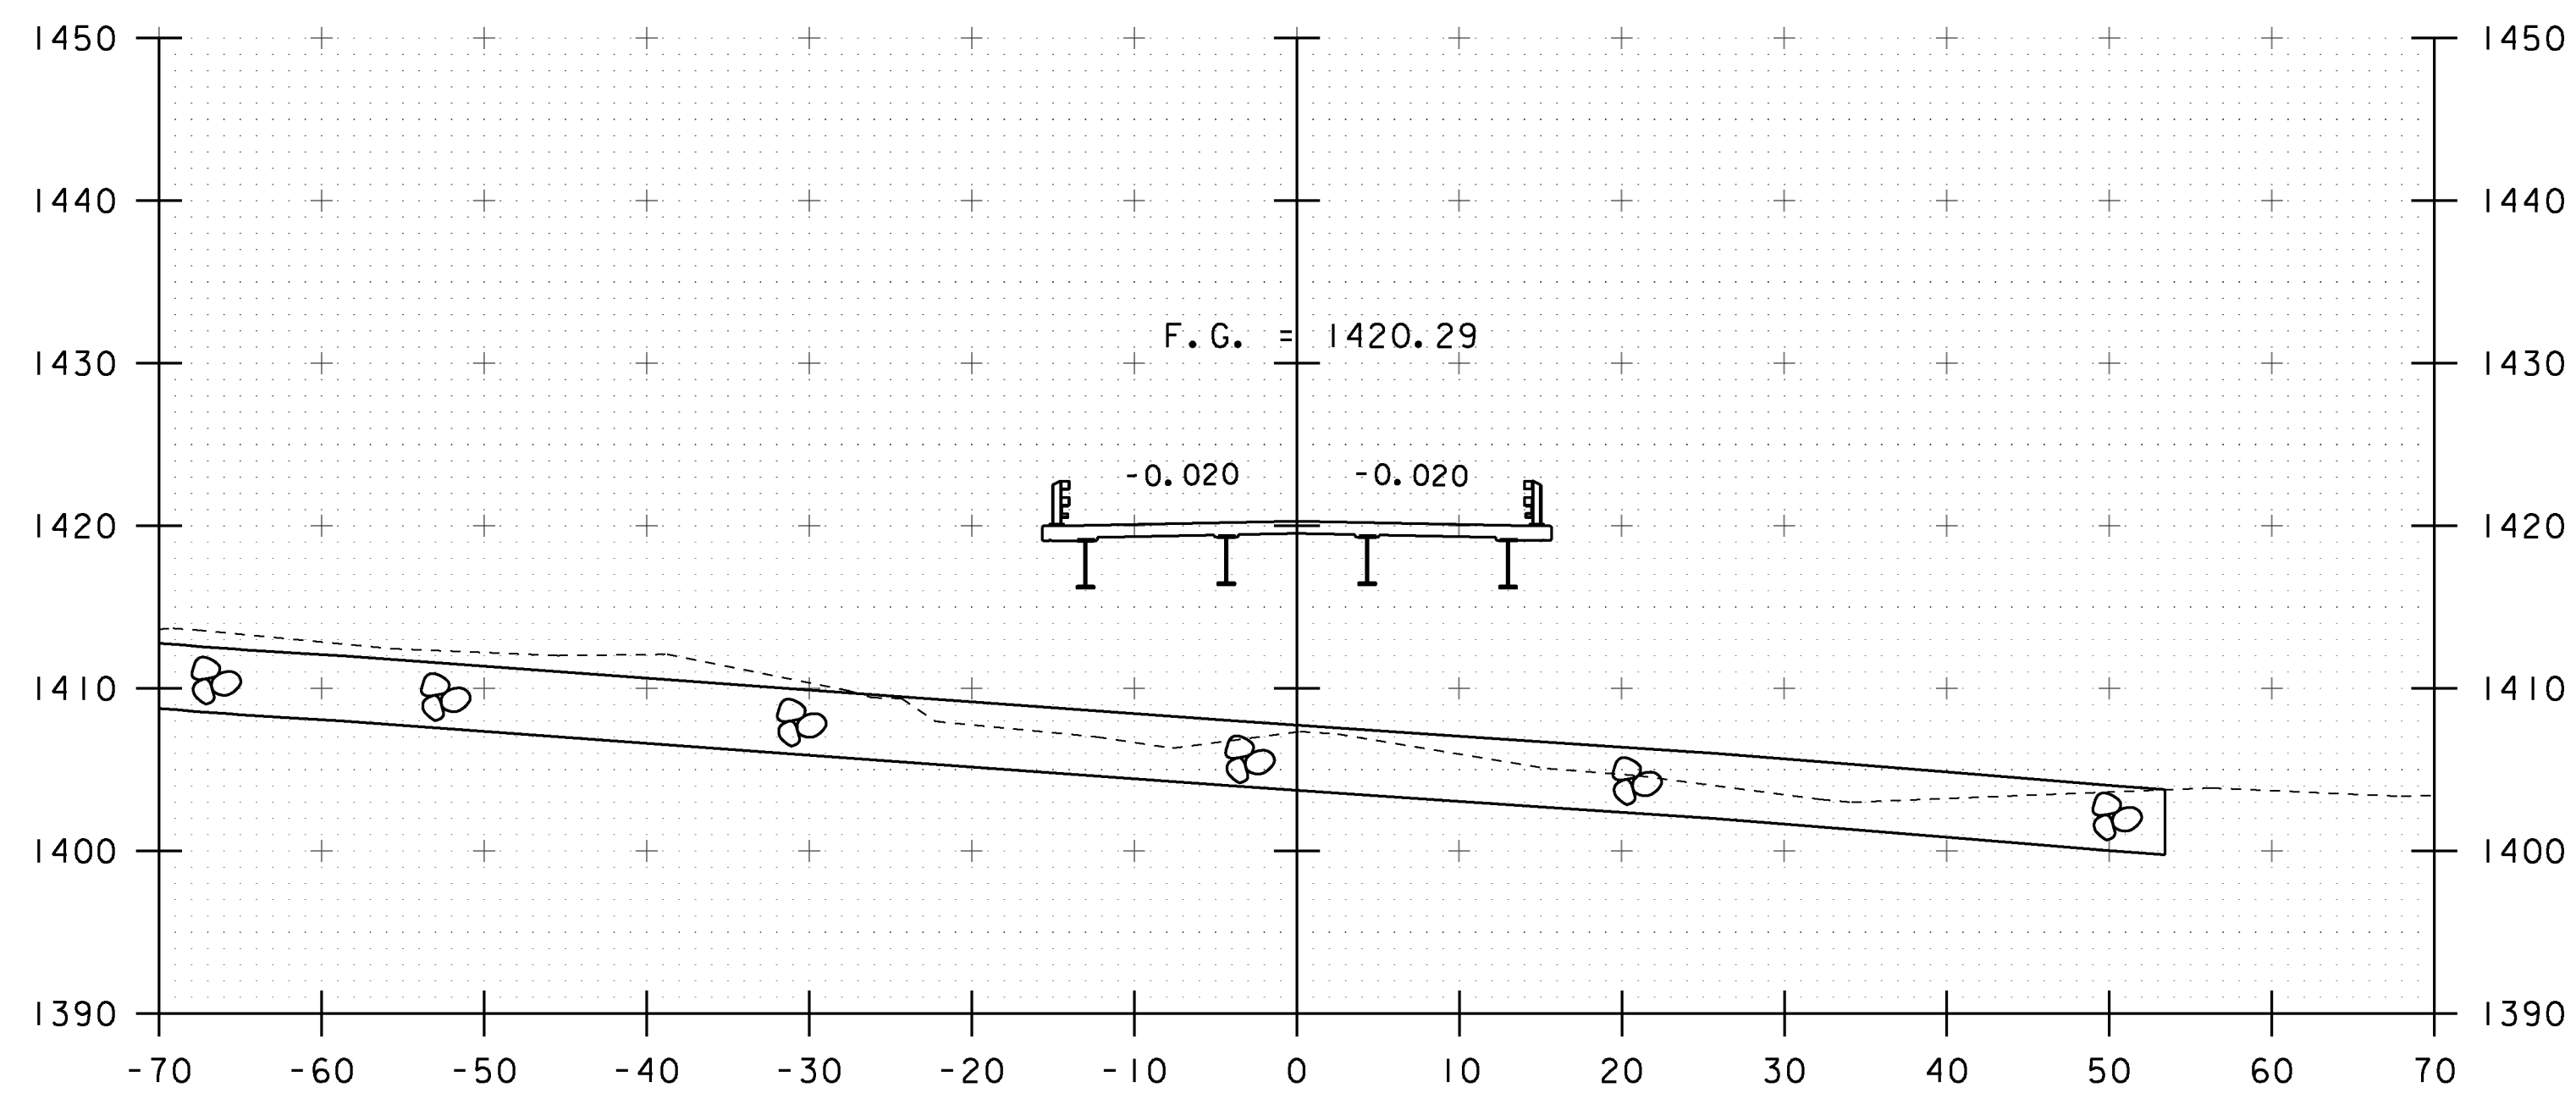


BEGIN BRIDGE
STA 122+15.16

122+25

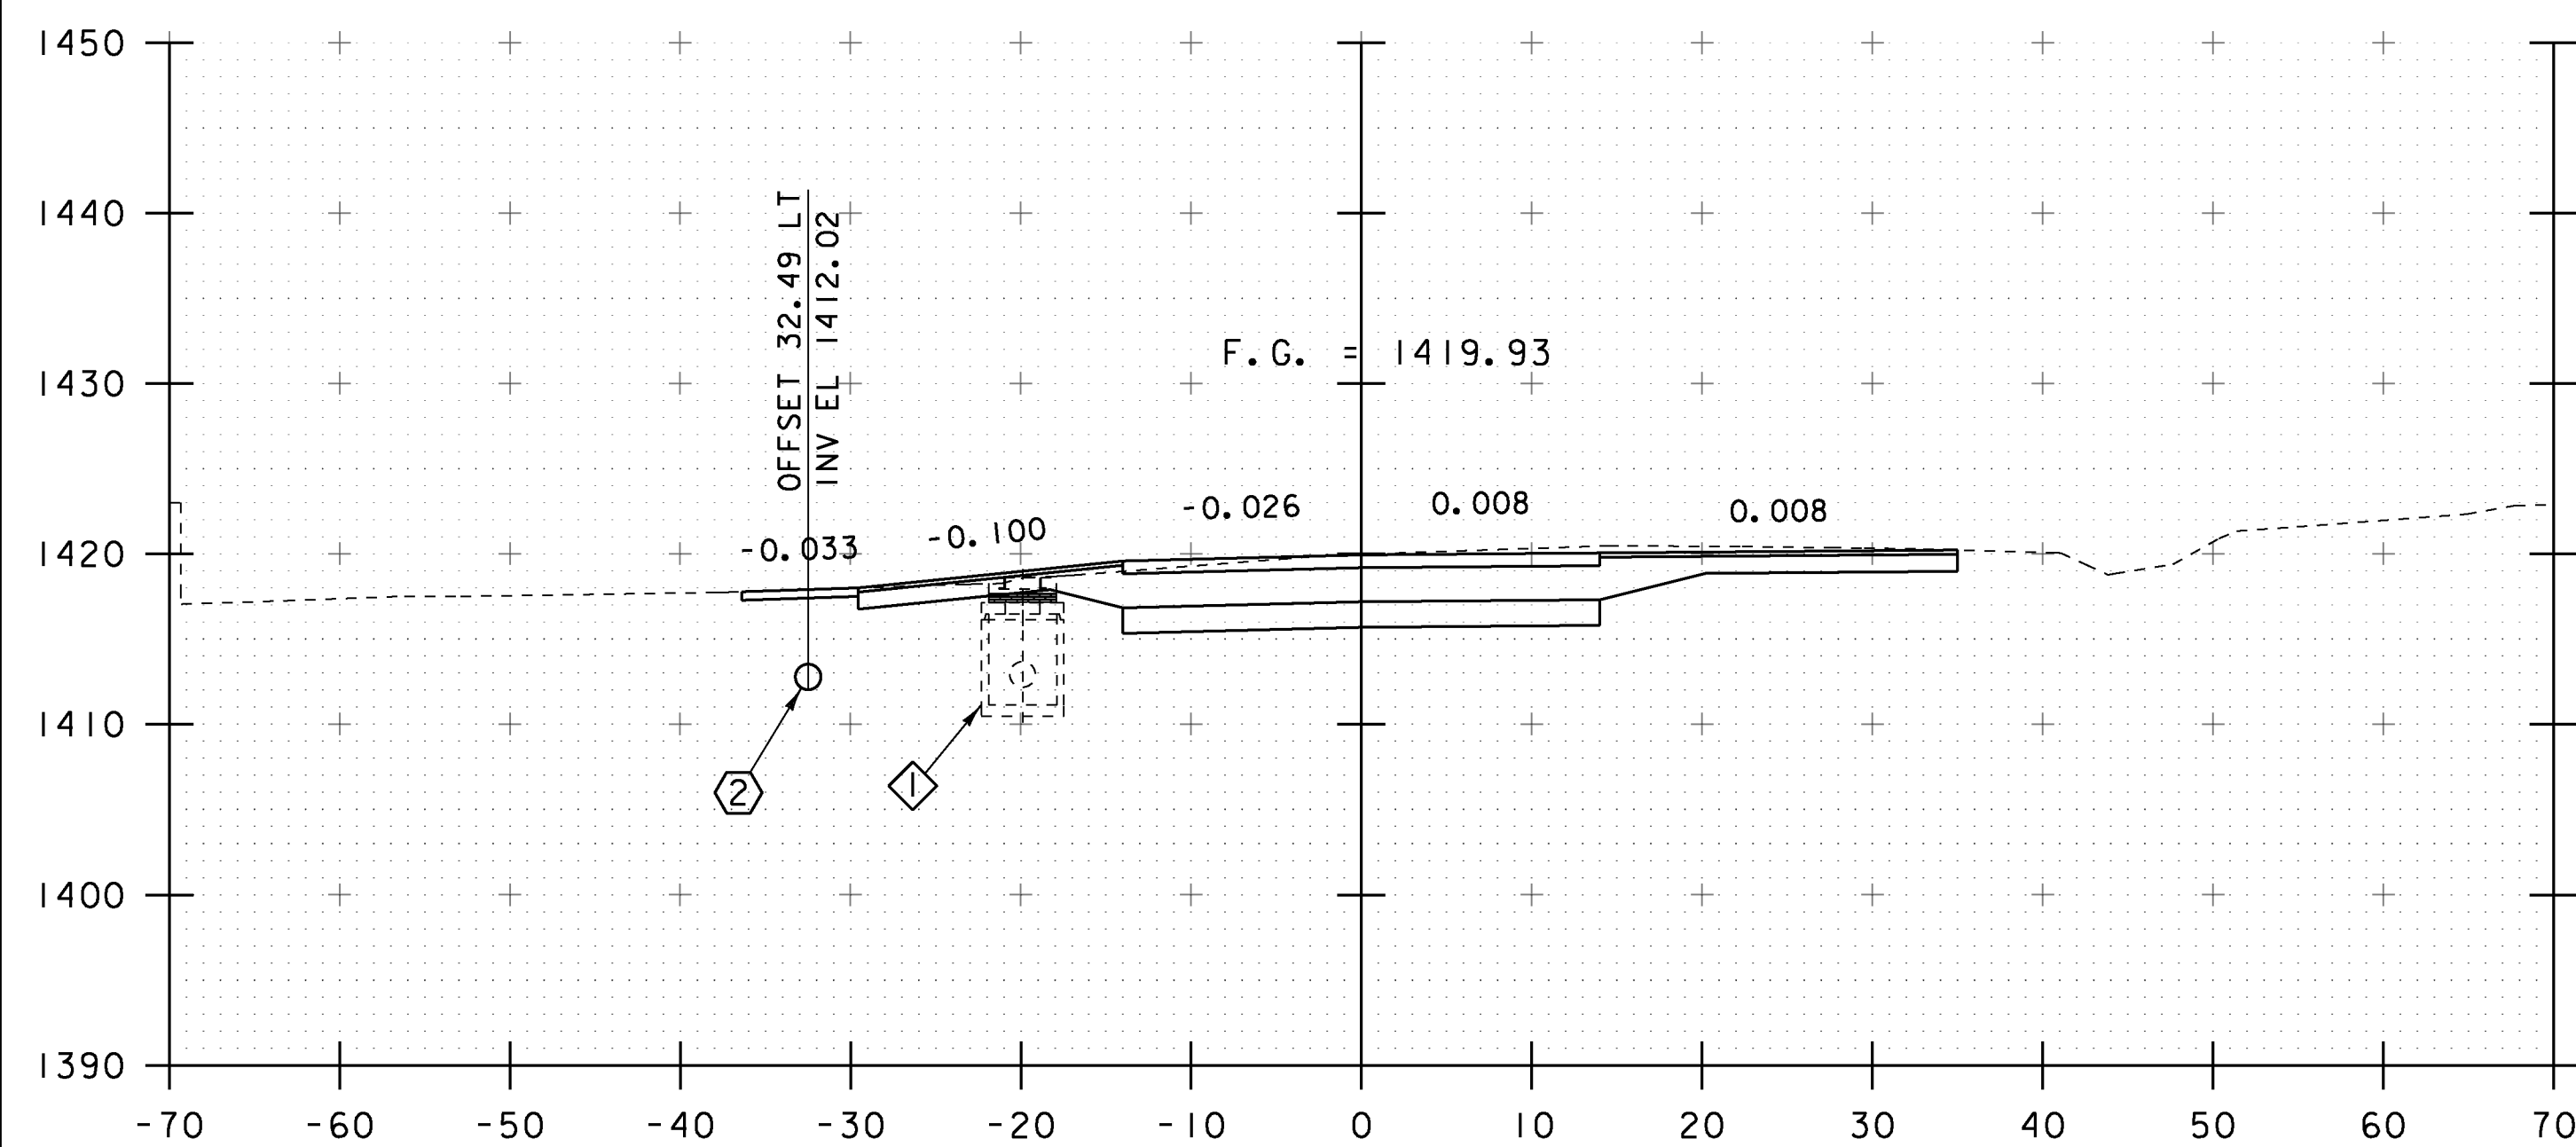

121+50

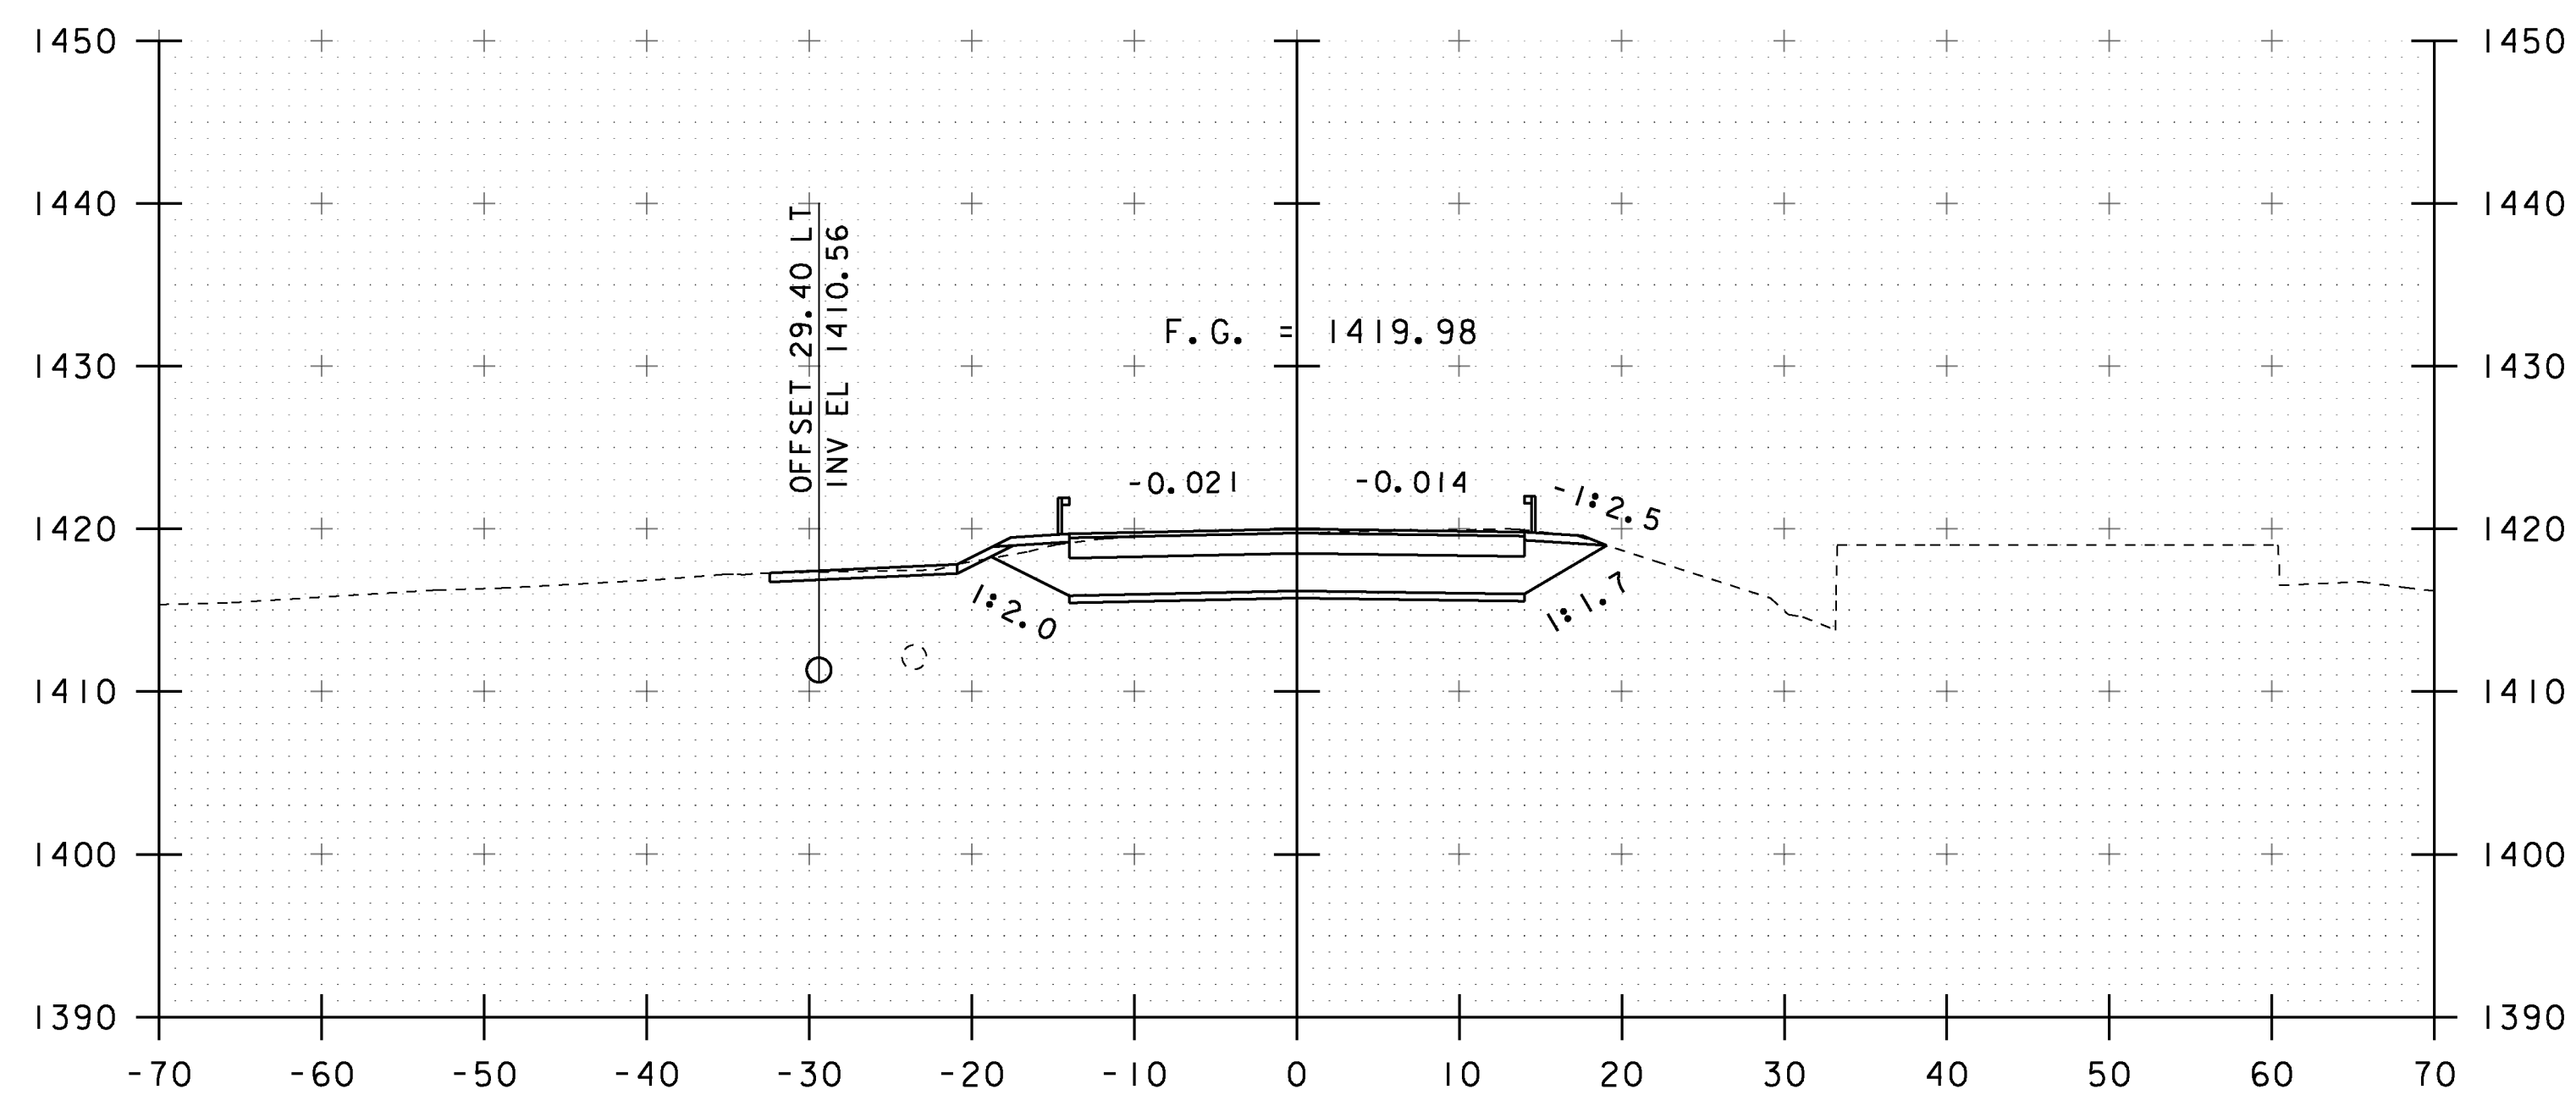

122+00

PROJECT NAME:	WARDSBORO
PROJECT NUMBER:	BRF 013-1(15)
FILE NAME:	s92b283xsl.dgn
PROJECT LEADER:	C. CARLSON
DESIGNED BY:	J. GRIFFIN
VT 100 CROSS SECTIONS 3	
PLOT DATE:	15-JUL-2015
DRAWN BY:	J. GRIFFIN
CHECKED BY:	D. PETERSON
SHEET	34 OF 51

STA. 121+50 TO STA. 122+25